


8/23/99

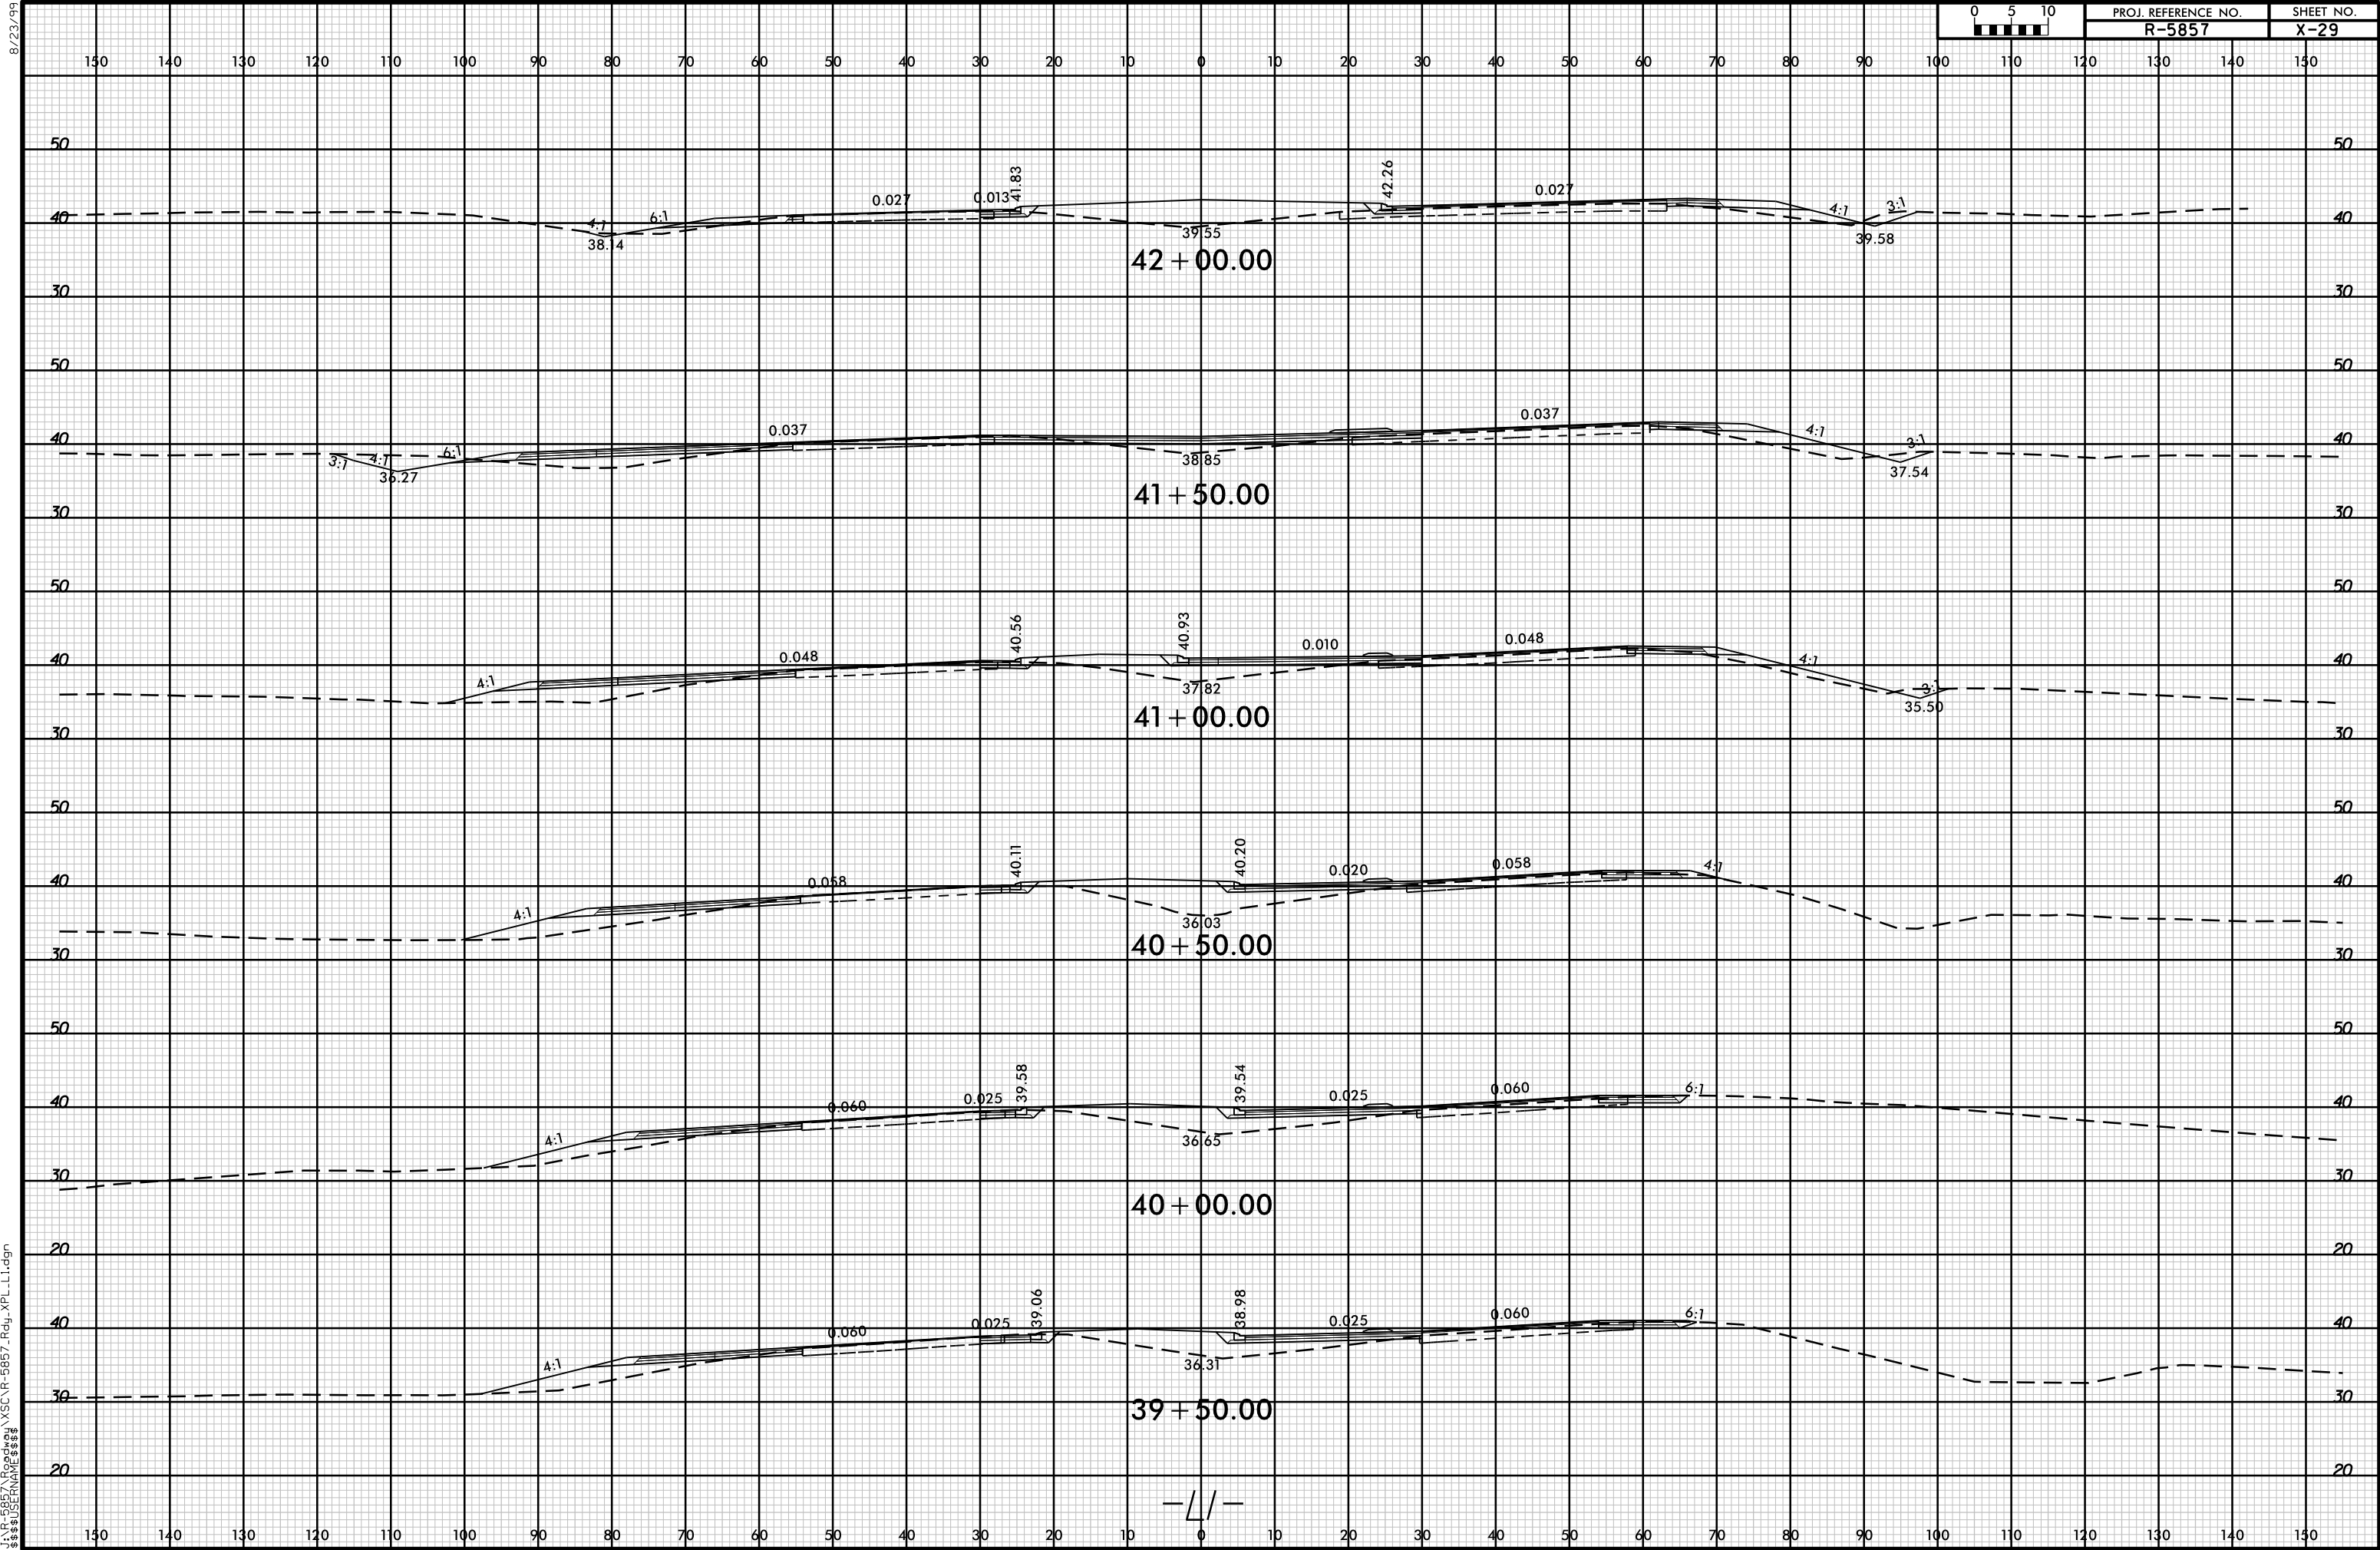

PROJ. REFERENCE NO.	SHEET NO.
R-5857	X-29



29-APR-2025 12:49
J:\R-5857\Roadway\SC-R-5857-Rdy_XPL-L1.dgn
\$\$\$\$USER\$NAME\$\$\$