

TIP PROJECT: R-5857


STATE OF NORTH CAROLINA
DIVISION OF HIGHWAYS

T.I.P. NO.	SHEET NO.
R-5857	UO-1


NOTE:
ALL UTILITY WORK SHOWN ON THIS SHEET WILL BE DONE BY OTHERS.
NO PAYMENT WILL BE MADE TO THE CONTRACTOR FOR UTILITY WORK SHOWN ON THIS SHEET.

UTILITIES BY OTHERS PLANS
BRUNSWICK COUNTY

LOCATION: US 17 AT US 17 BUSINESS SOUTH AND NORTH OF SHALLOTTE. CONVERT INTERSECTIONS TO SUPERSTREETS
TYPE OF WORK: POWER AND COMMUNICATIONS

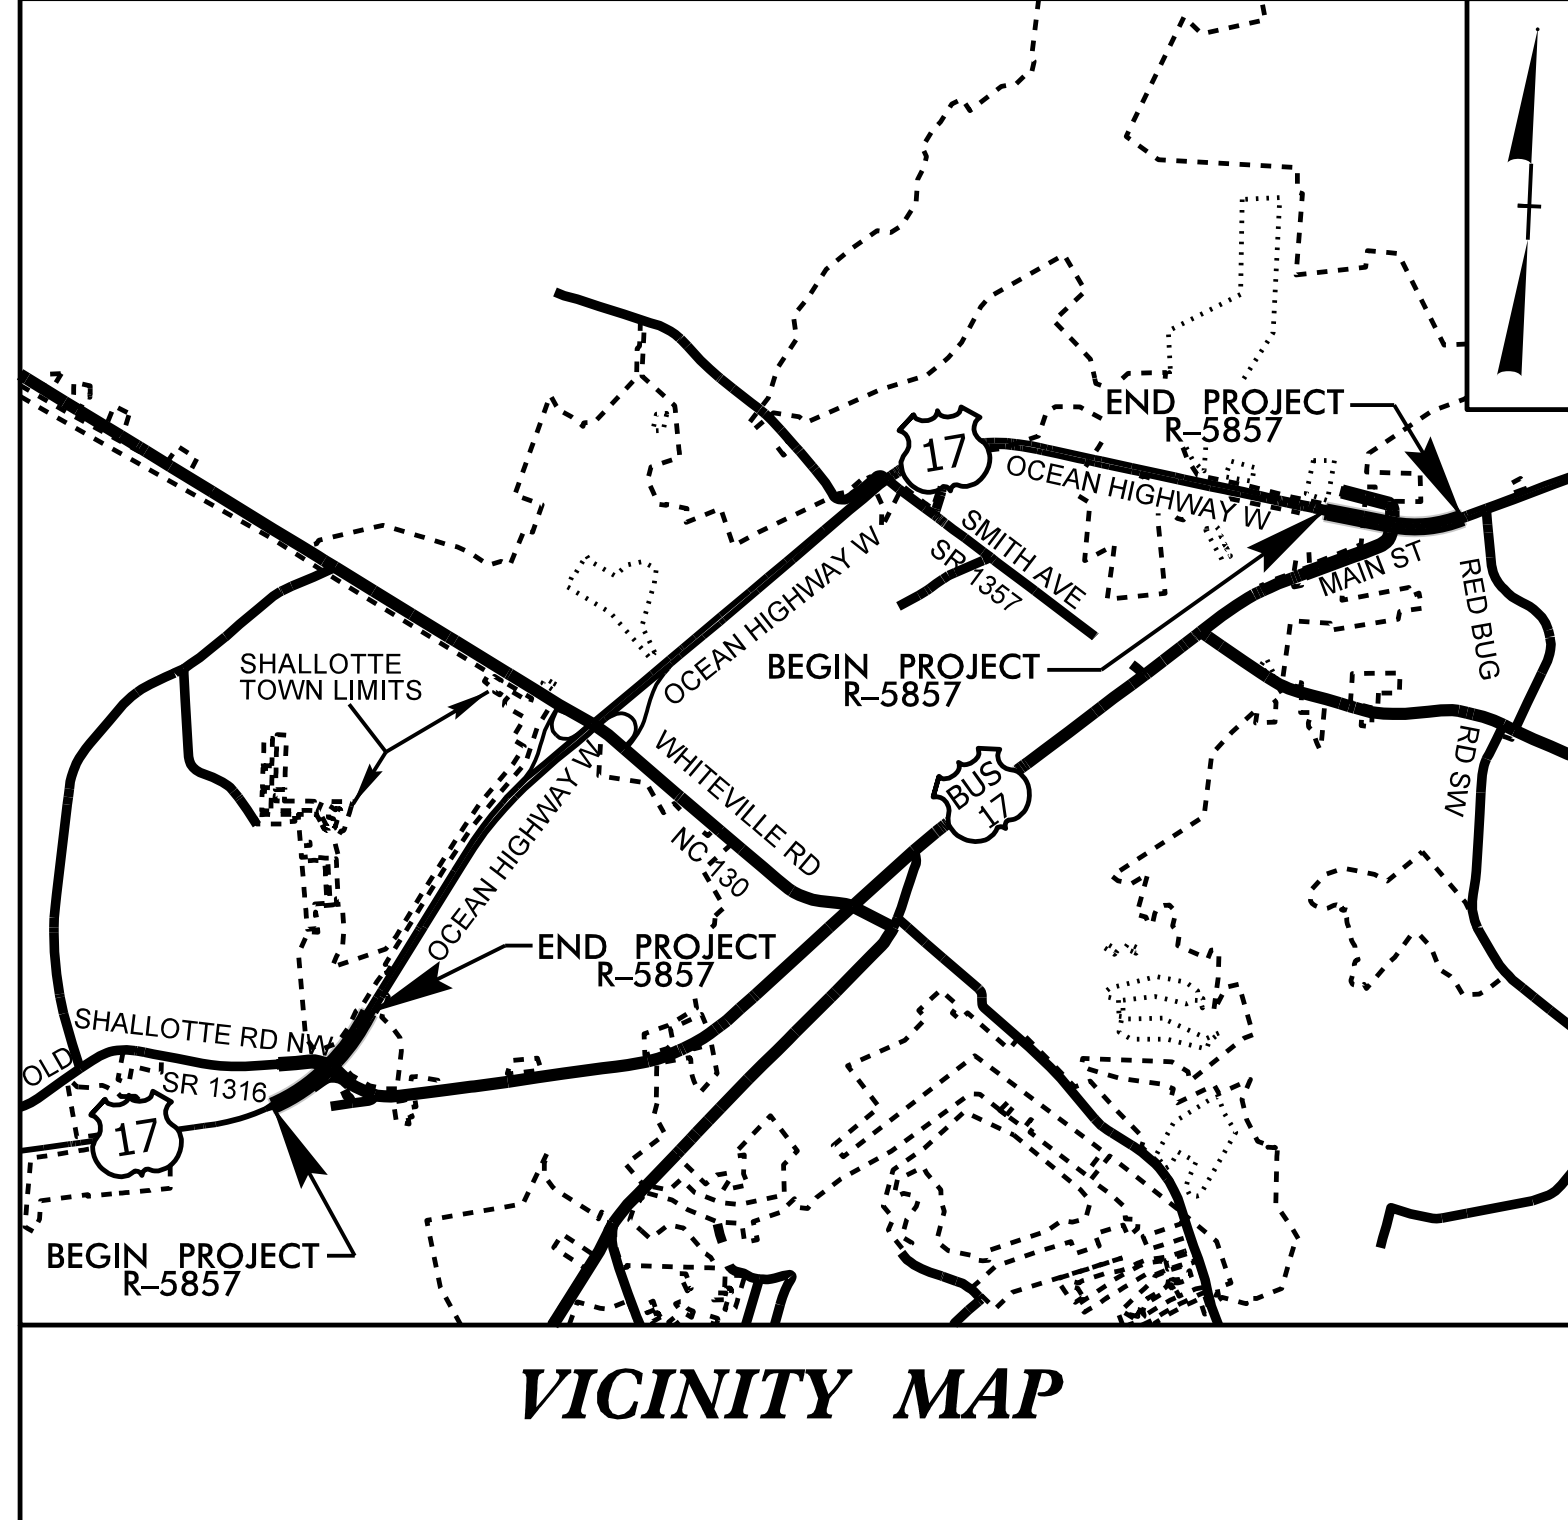


VICINITY MAP

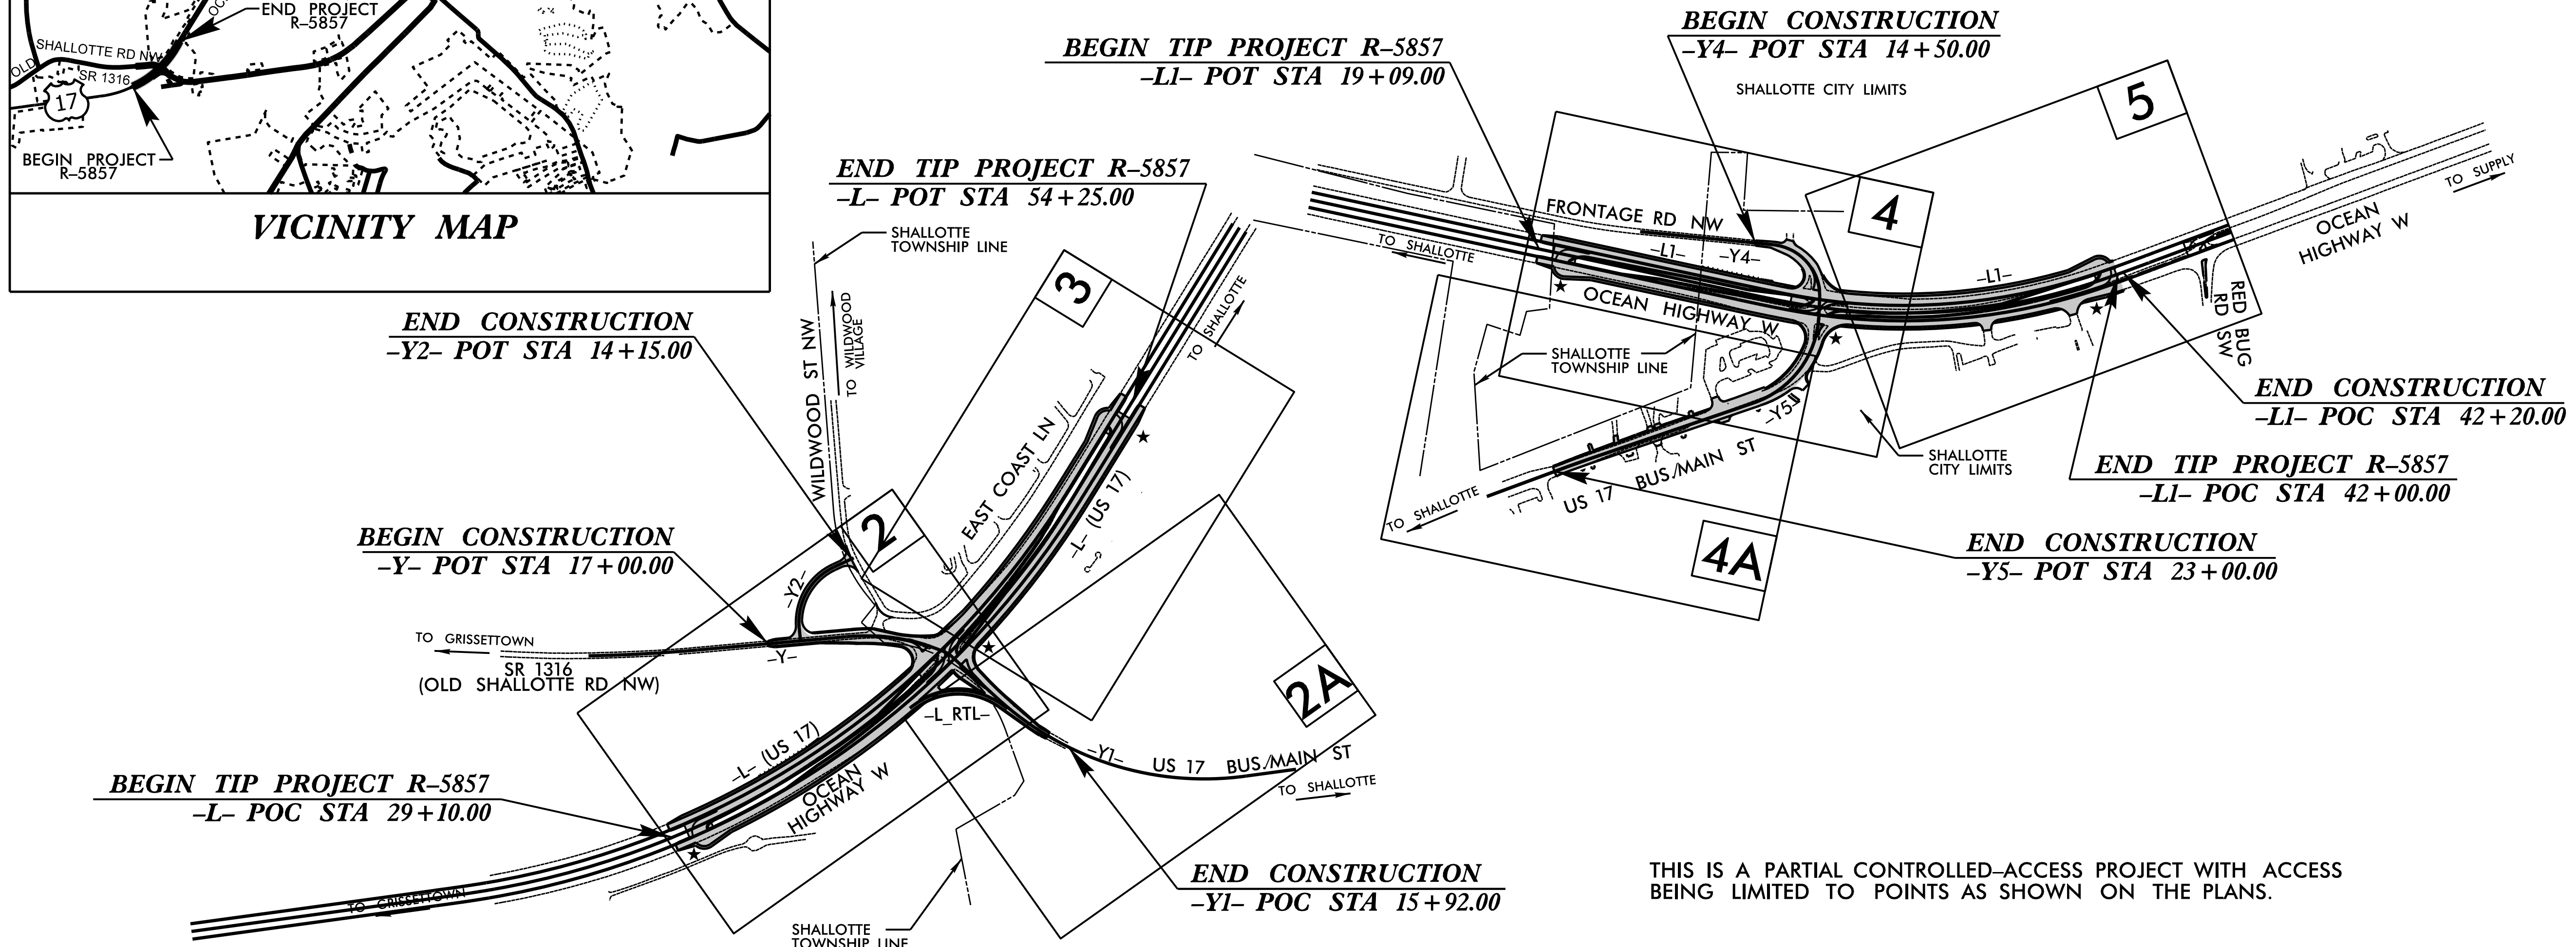

★ DENOTES SIGNAL

THIS IS A PARTIAL CONTROLLED-ACCESS PROJECT WITH ACCESS BEING LIMITED TO POINTS AS SHOWN ON THE PLANS.

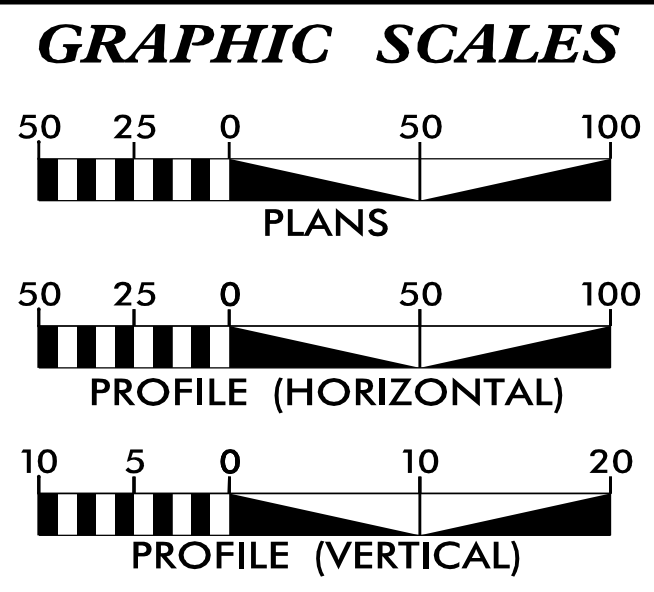

INDEX OF SHEETS

SHEET NO.:	DESCRIPTION:
UO-1	TITLE SHEET
UO-2 THRU UO-5	UBO PLAN SHEETS

UTILITY OWNERS WITH CONFLICTS


- (1) POWER - BEMC
- (2) COMM - FOCUS BROADBAND
- (3) COMM - SPECTRUM
- (4) COMM - WINDSTREAM

PREPARED IN THE OFFICE OF:

SAI

2641 SUMNER BOULEVARD
SUITE 116
RALEIGH, NC 27616
(919) 878-7466

TODD BUTNER UTILITY PROJECT MANAGER
KEN STUTTS PROJECT UTILITY COORDINATOR

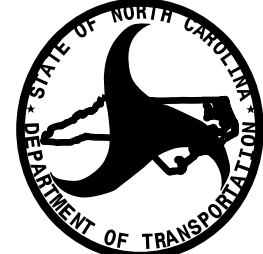
 DIVISION OF HIGHWAYS
UTILITIES UNIT
DIVISION ADDRESS
5501 BARBADOS BLVD.
CASTLE HAYNE, NC 28429

TIM GODWIN DIVISION UTILITY ENGINEER

UTILITIES BY OTHERS

ALL PROPOSED UTILITY WORK SHOWN ON THIS SHEET WILL BE DONE BY OTHERS. NO PAYMENT WILL BE MADE TO THE CONTRACTOR FOR PROPOSED UTILITY WORK SHOWN ON THIS SHEET.


DOCUMENT NOT CONSIDERED FINAL
UNLESS ALL SIGNATURES COMPLETED

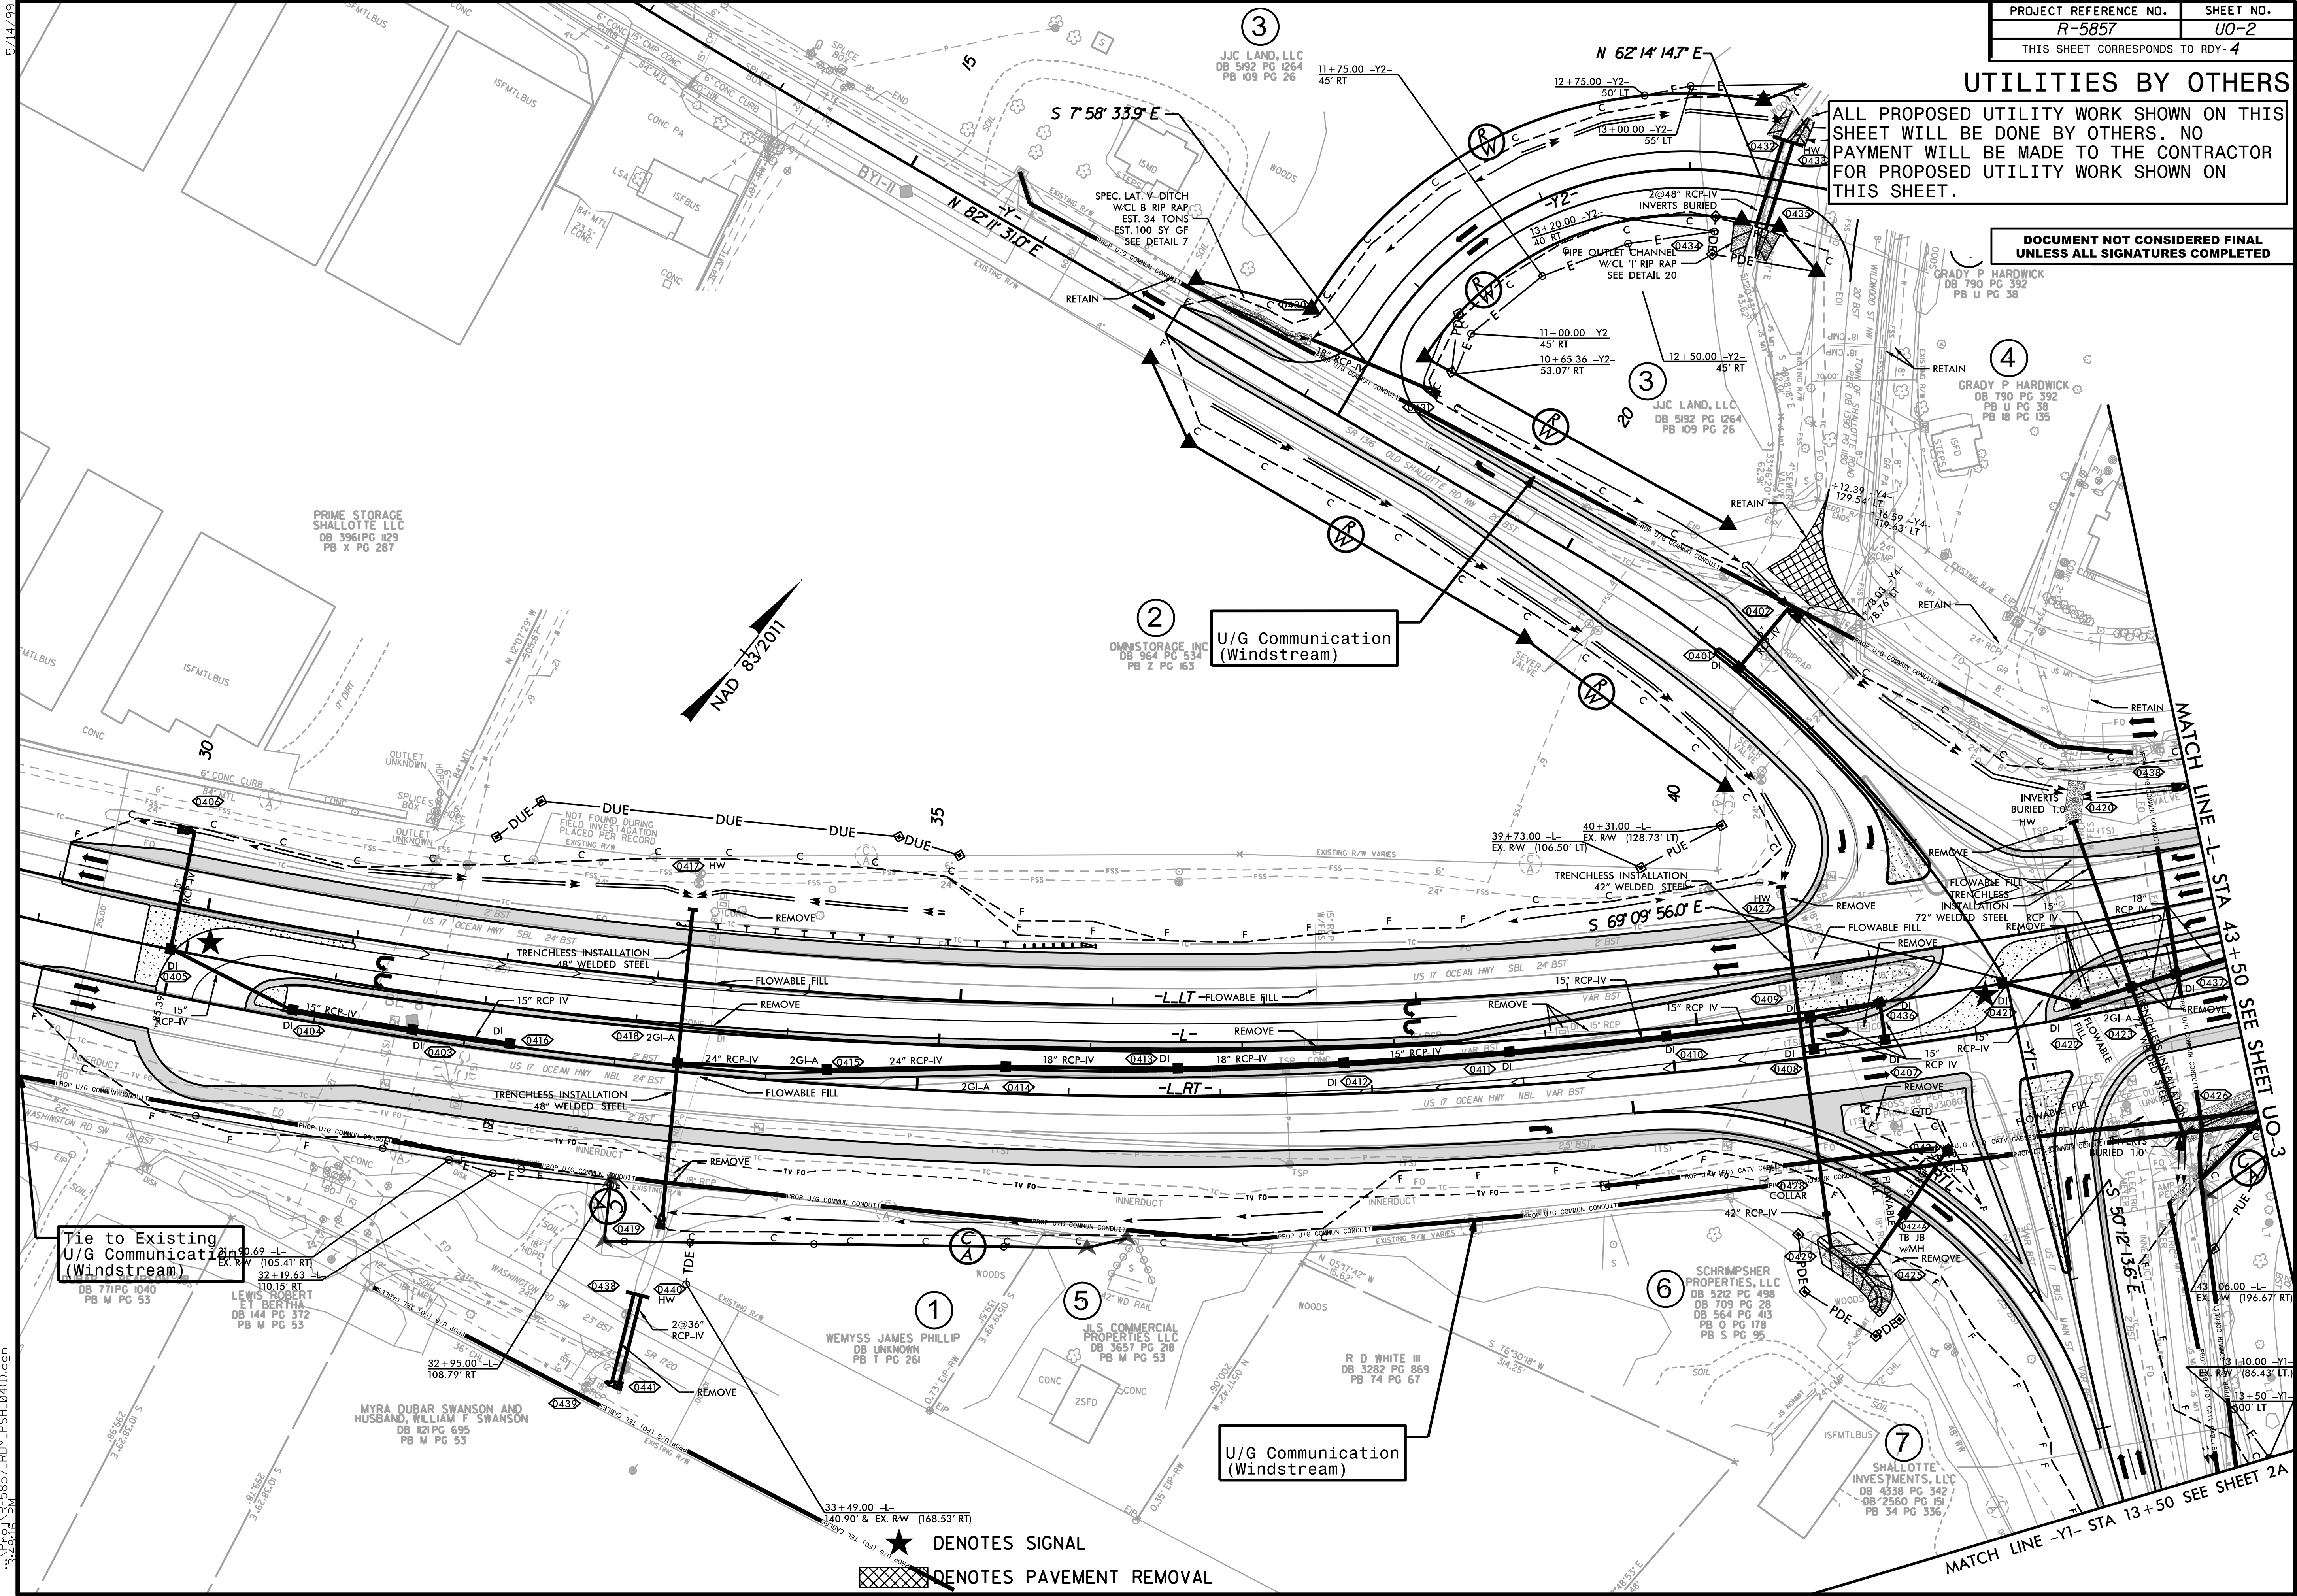

5/14/99
4/29/2025
R-5857 RDY_PSH_041(1).dgn
3:48:12 PM

UTILITIES BY OTHERS

ALL PROPOSED UTILITY WORK SHOWN ON THIS SHEET WILL BE DONE BY OTHERS. NO PAYMENT WILL BE MADE TO THE CONTRACTOR FOR PROPOSED UTILITY WORK SHOWN ON THIS SHEET.

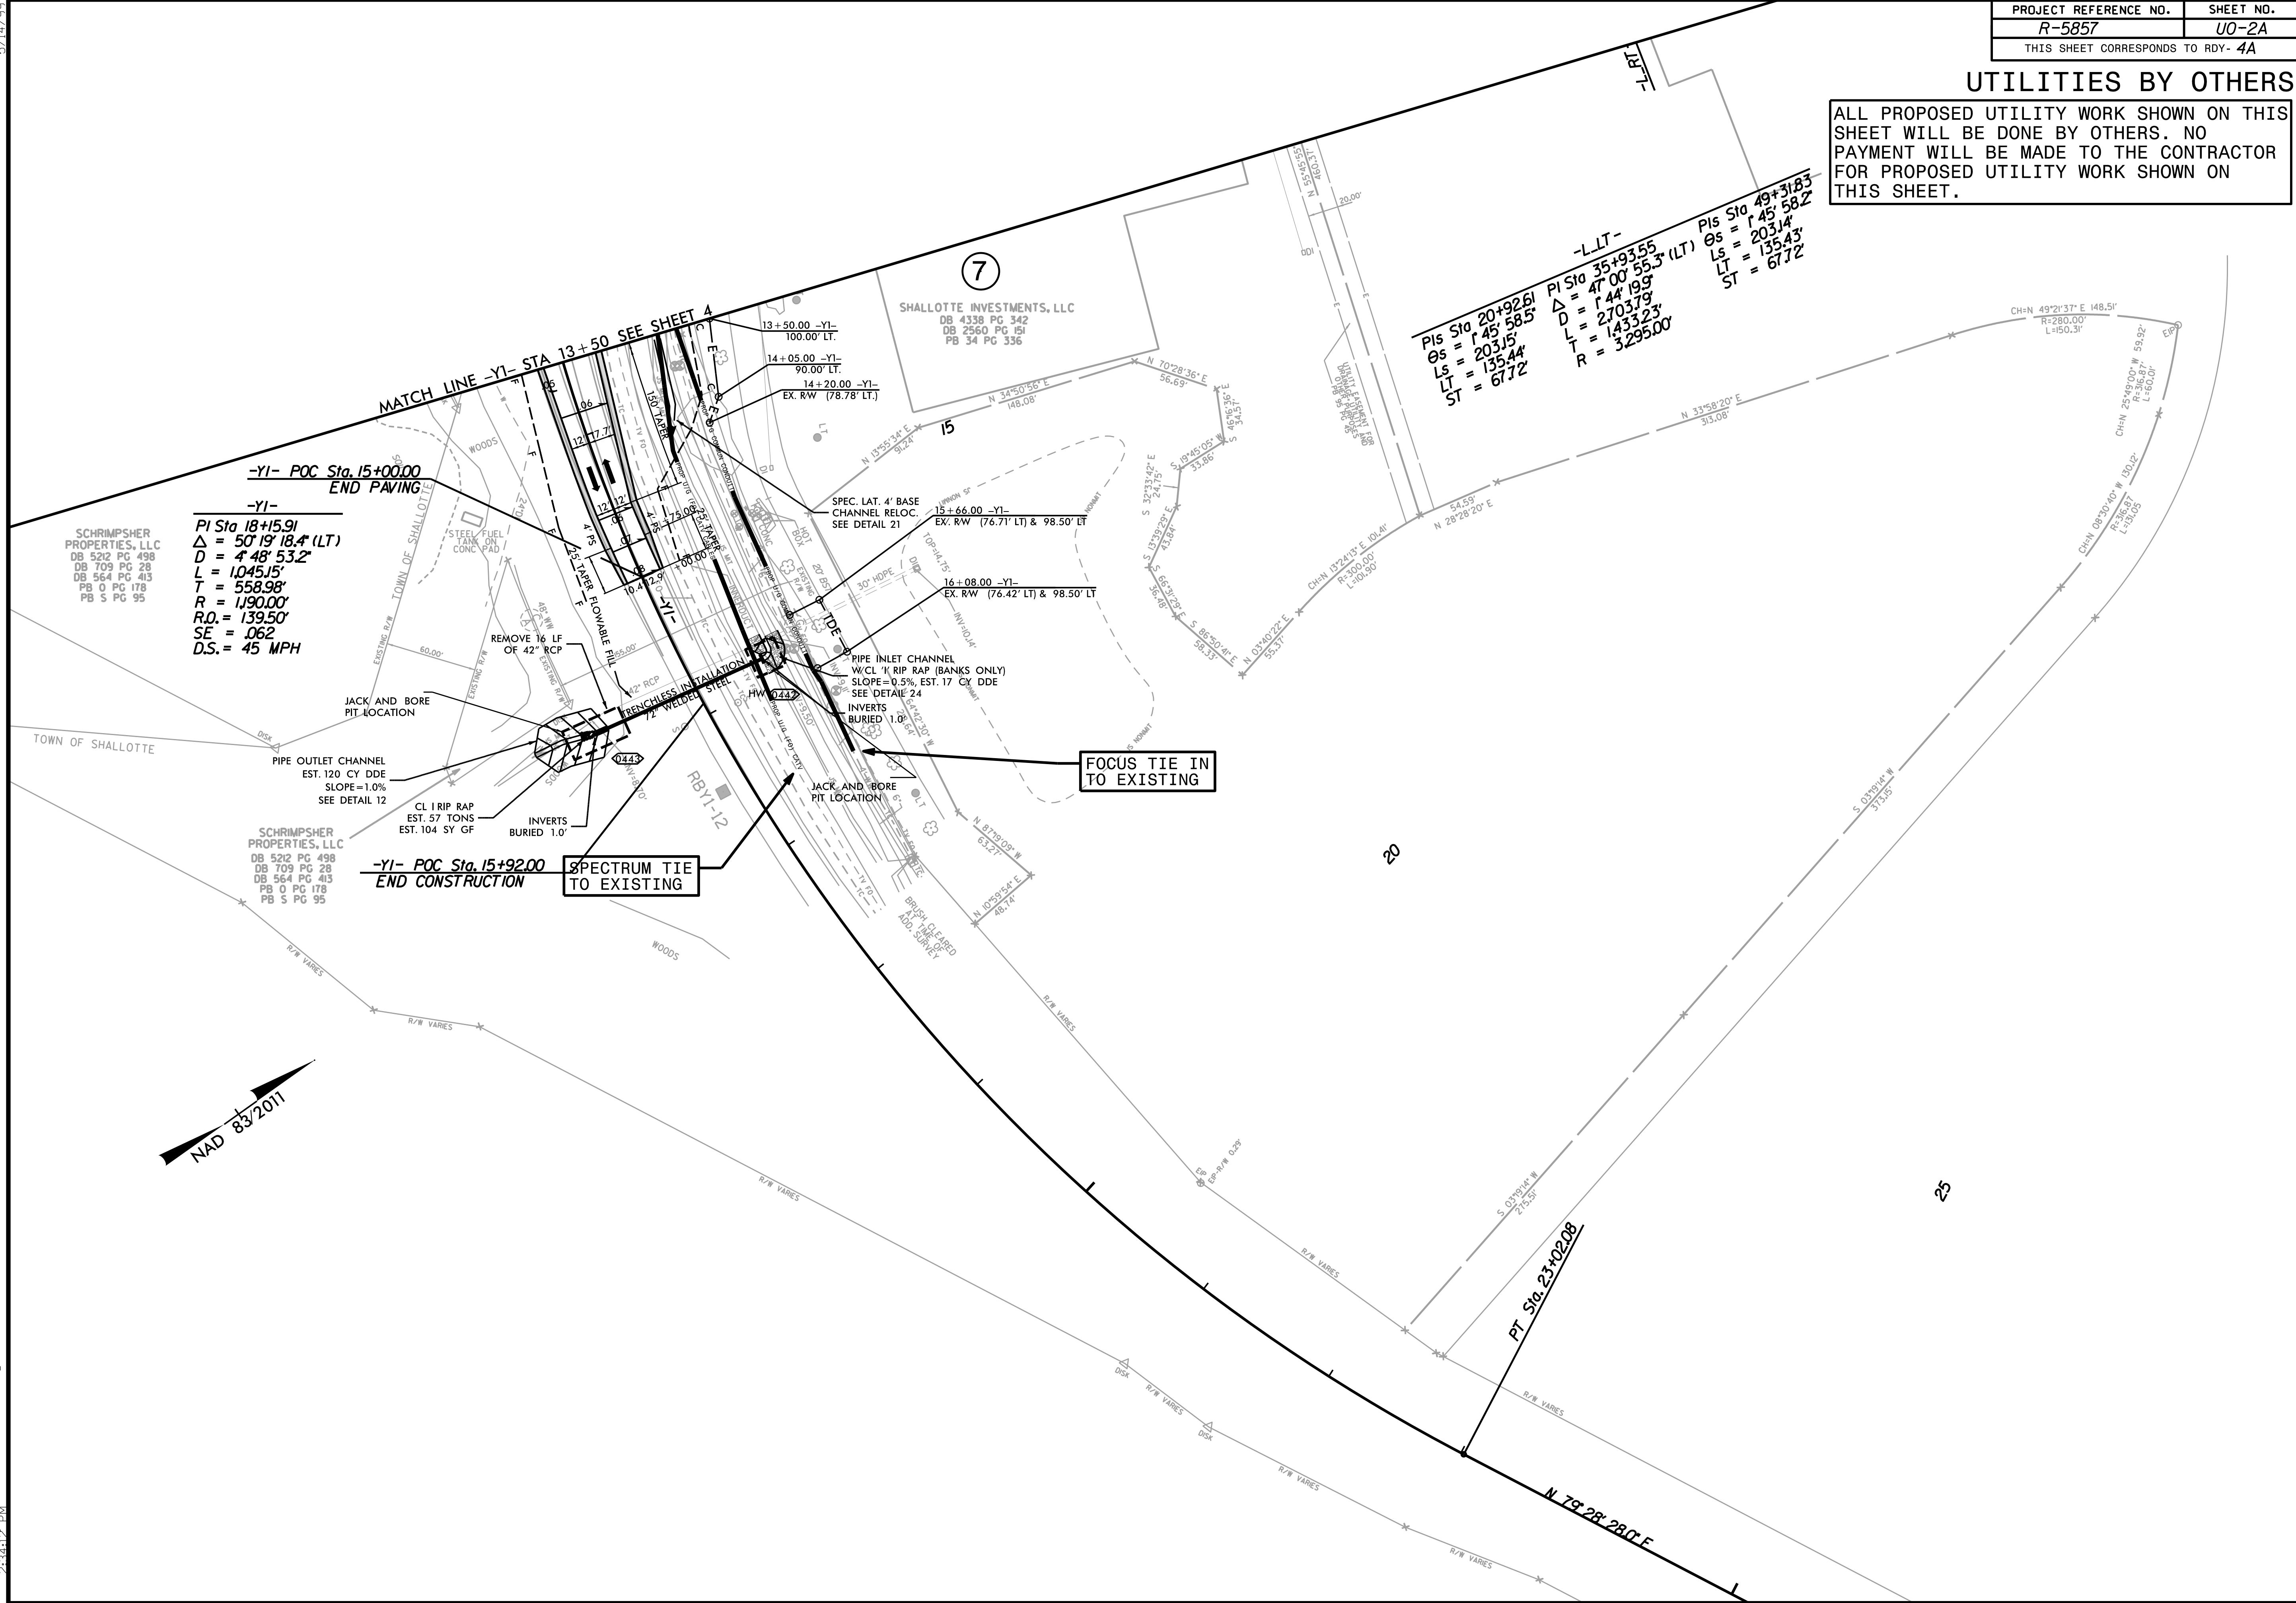


5/14/2011

2/28/2025
R-5857.RDY_PSH_04A.dgn
5:34:51 PM


UTILITIES BY OTHERS

ALL PROPOSED UTILITY WORK SHOWN ON THIS SHEET WILL BE DONE BY OTHERS. NO PAYMENT WILL BE MADE TO THE CONTRACTOR FOR PROPOSED UTILITY WORK SHOWN ON THIS SHEET.

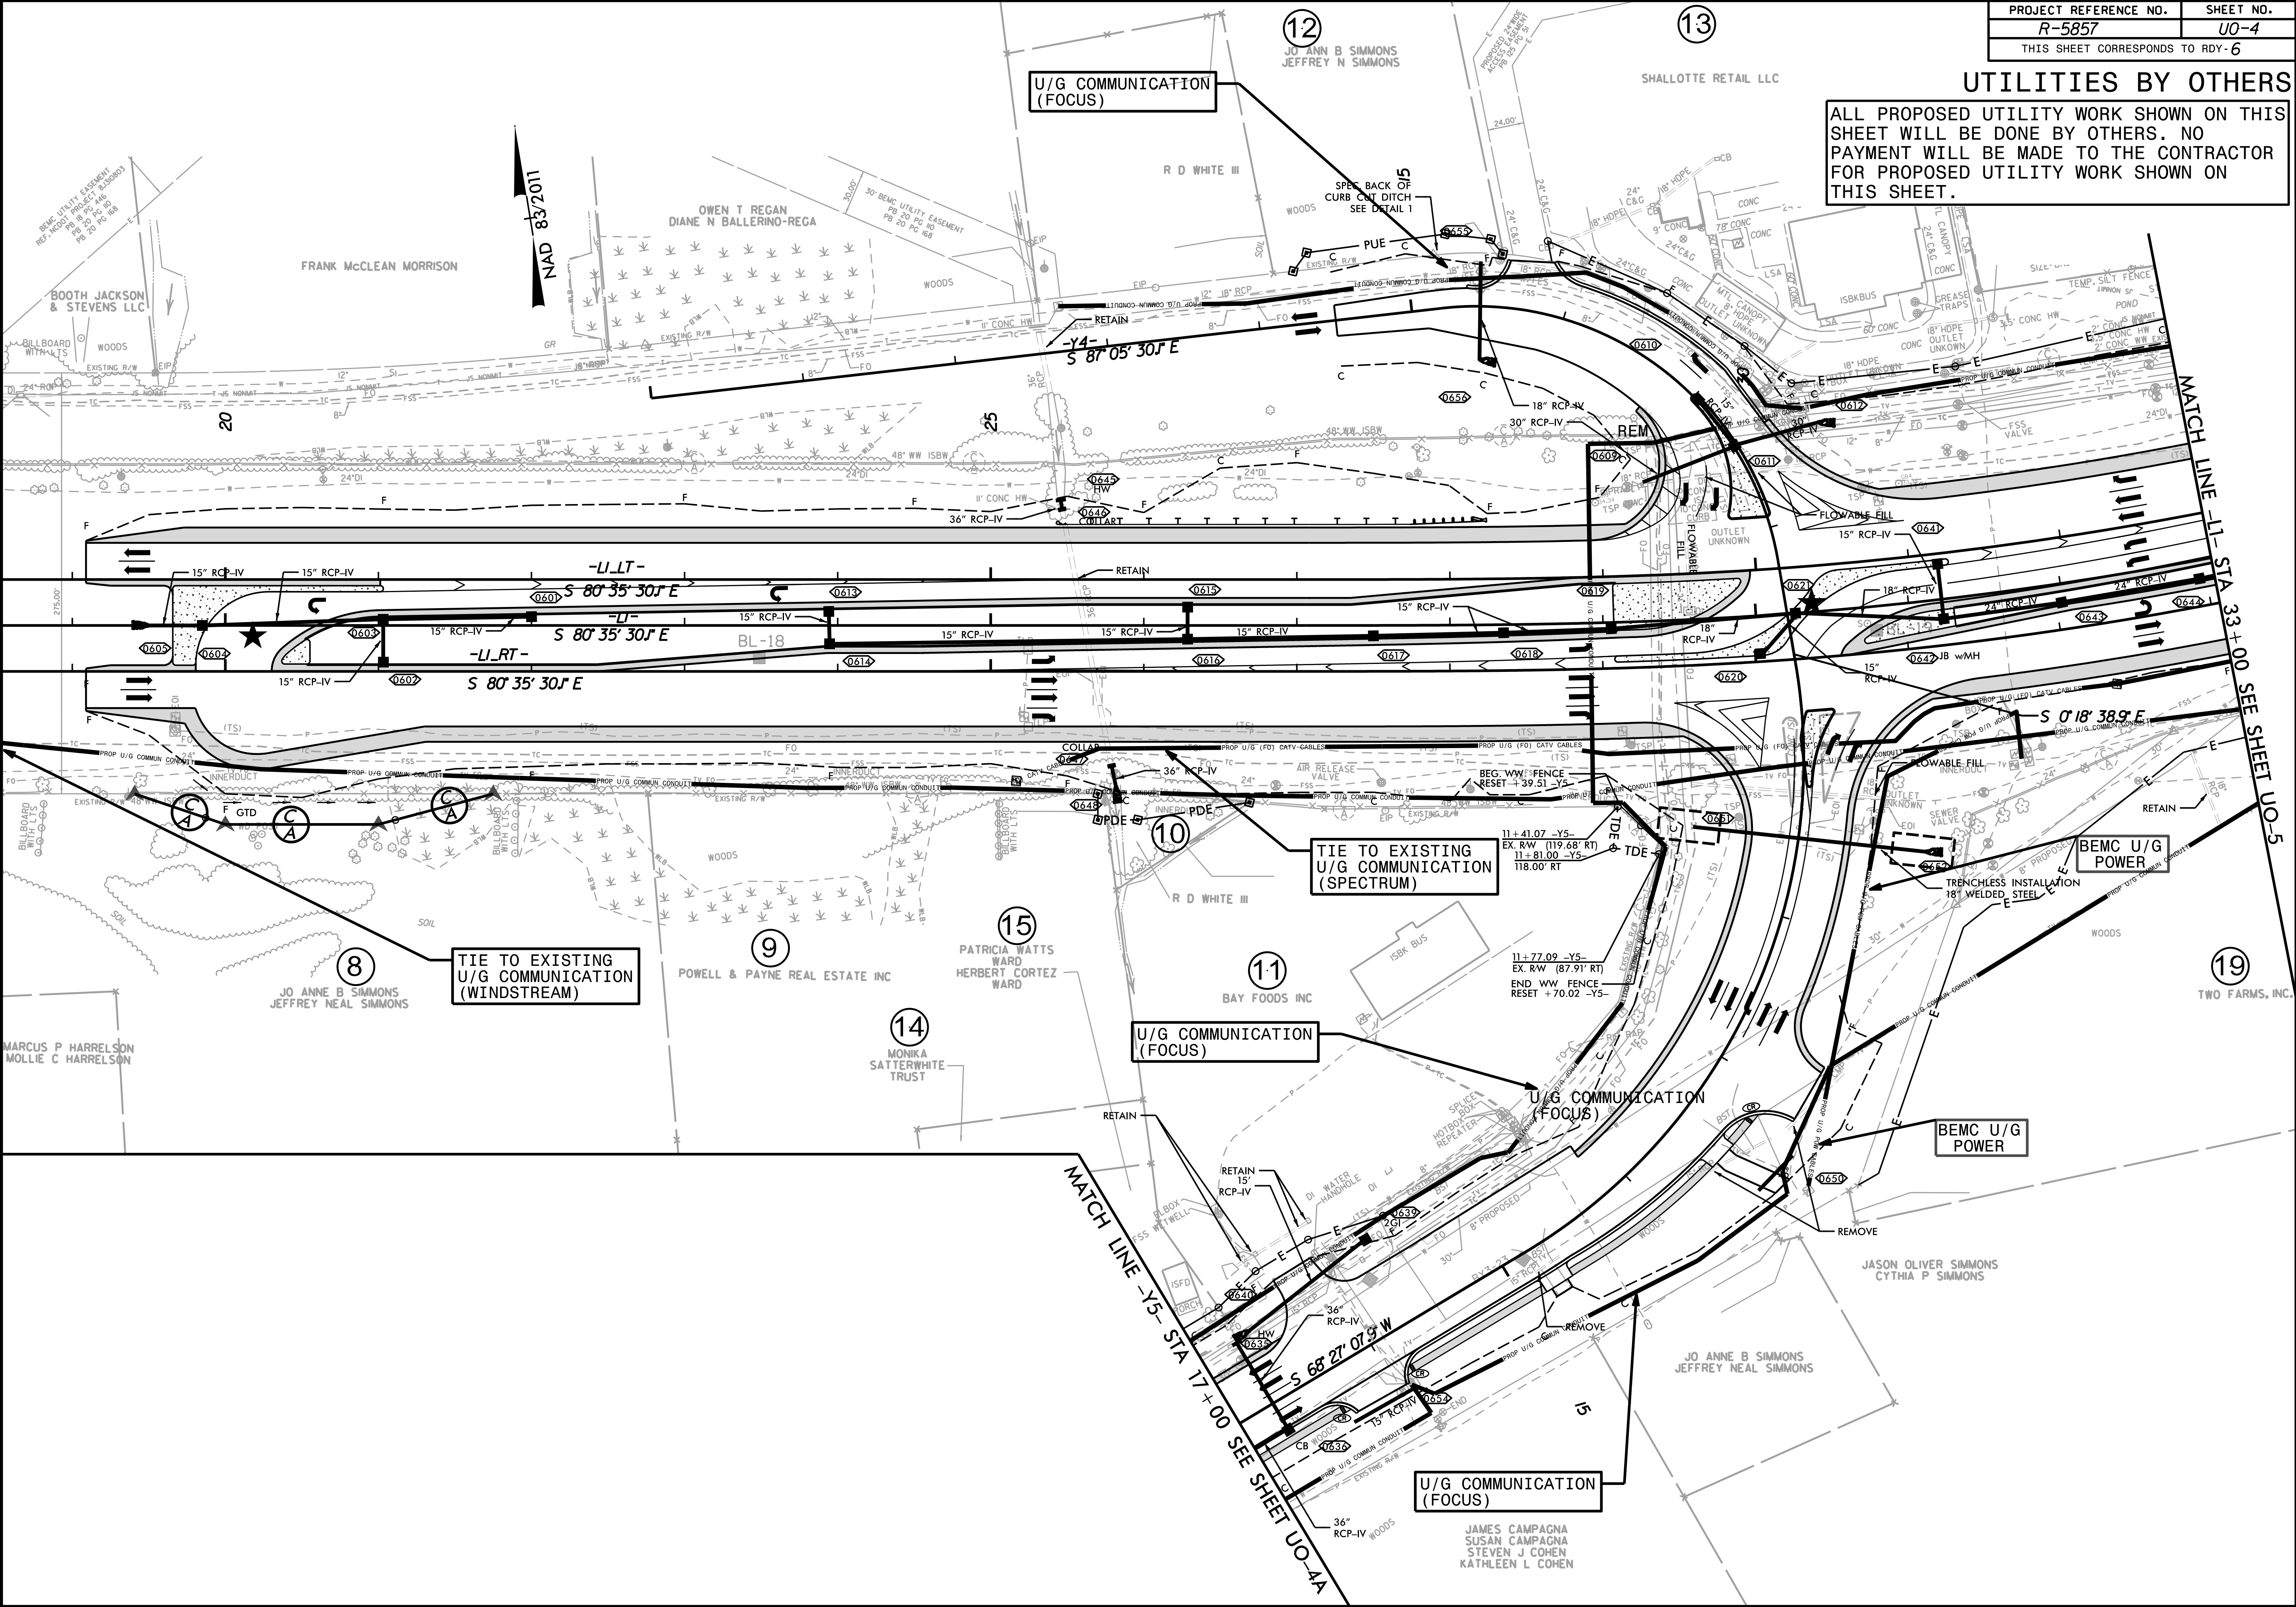

UTILITIES BY OTHERS

ALL PROPOSED UTILITY WORK SHOWN ON THIS SHEET WILL BE DONE BY OTHERS. NO PAYMENT WILL BE MADE TO THE CONTRACTOR FOR PROPOSED UTILITY WORK SHOWN ON THIS SHEET.

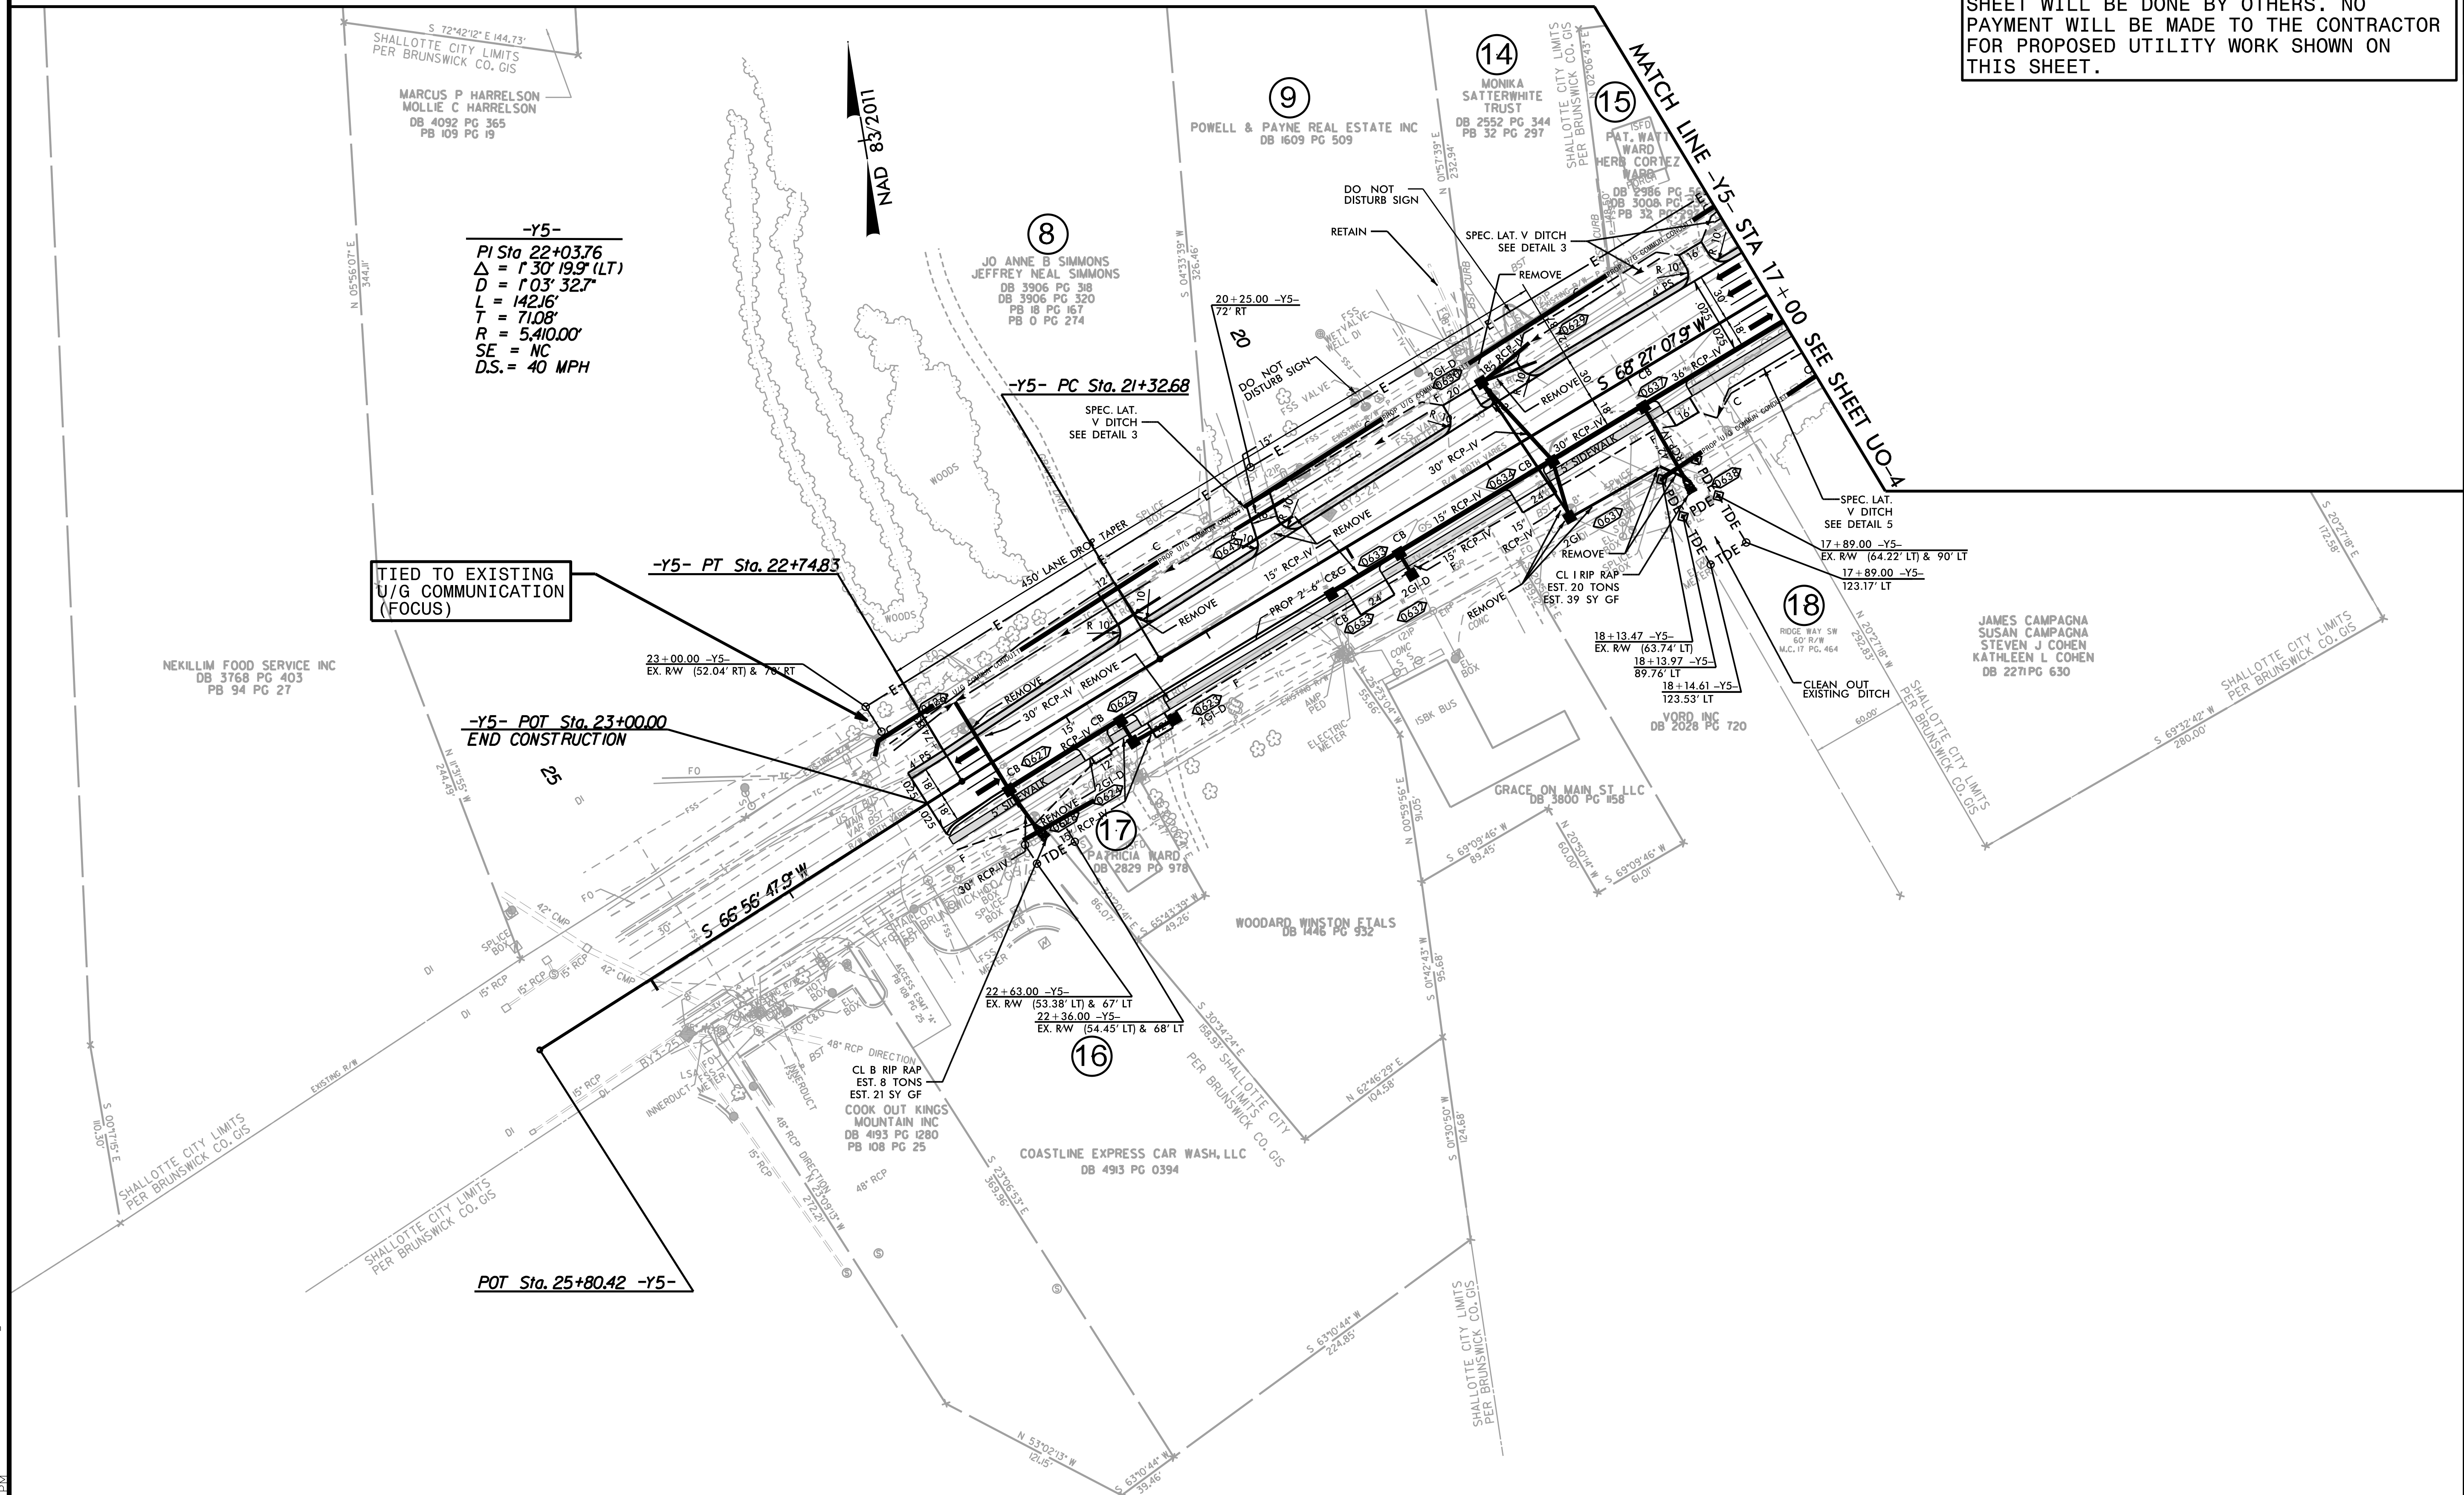

-Y5-
PI Sta 22+03.76
 $\Delta = 1' 30'' 19.9''$ (LT)
D = 1' 03' 32.7"
L = 142.16'
T = 71.08'
R = 5,410.00'
SE = NC
D.S. = 40 MPH

TIED TO EXISTING
U/G COMMUNICATION
(FOCUS)

-Y5- POT Sta. 23+00.00
END CONSTRUCTION



POT Sta. 25+80.42 -Y5-

5/14/99

2/28/2025
5:46:54 PM
R-5857.RDY_PSH_06A.dgn

UTILITIES BY OTHERS

ALL PROPOSED UTILITY WORK SHOWN ON THIS SHEET WILL BE DONE BY OTHERS. NO PAYMENT WILL BE MADE TO THE CONTRACTOR FOR PROPOSED UTILITY WORK SHOWN ON THIS SHEET.

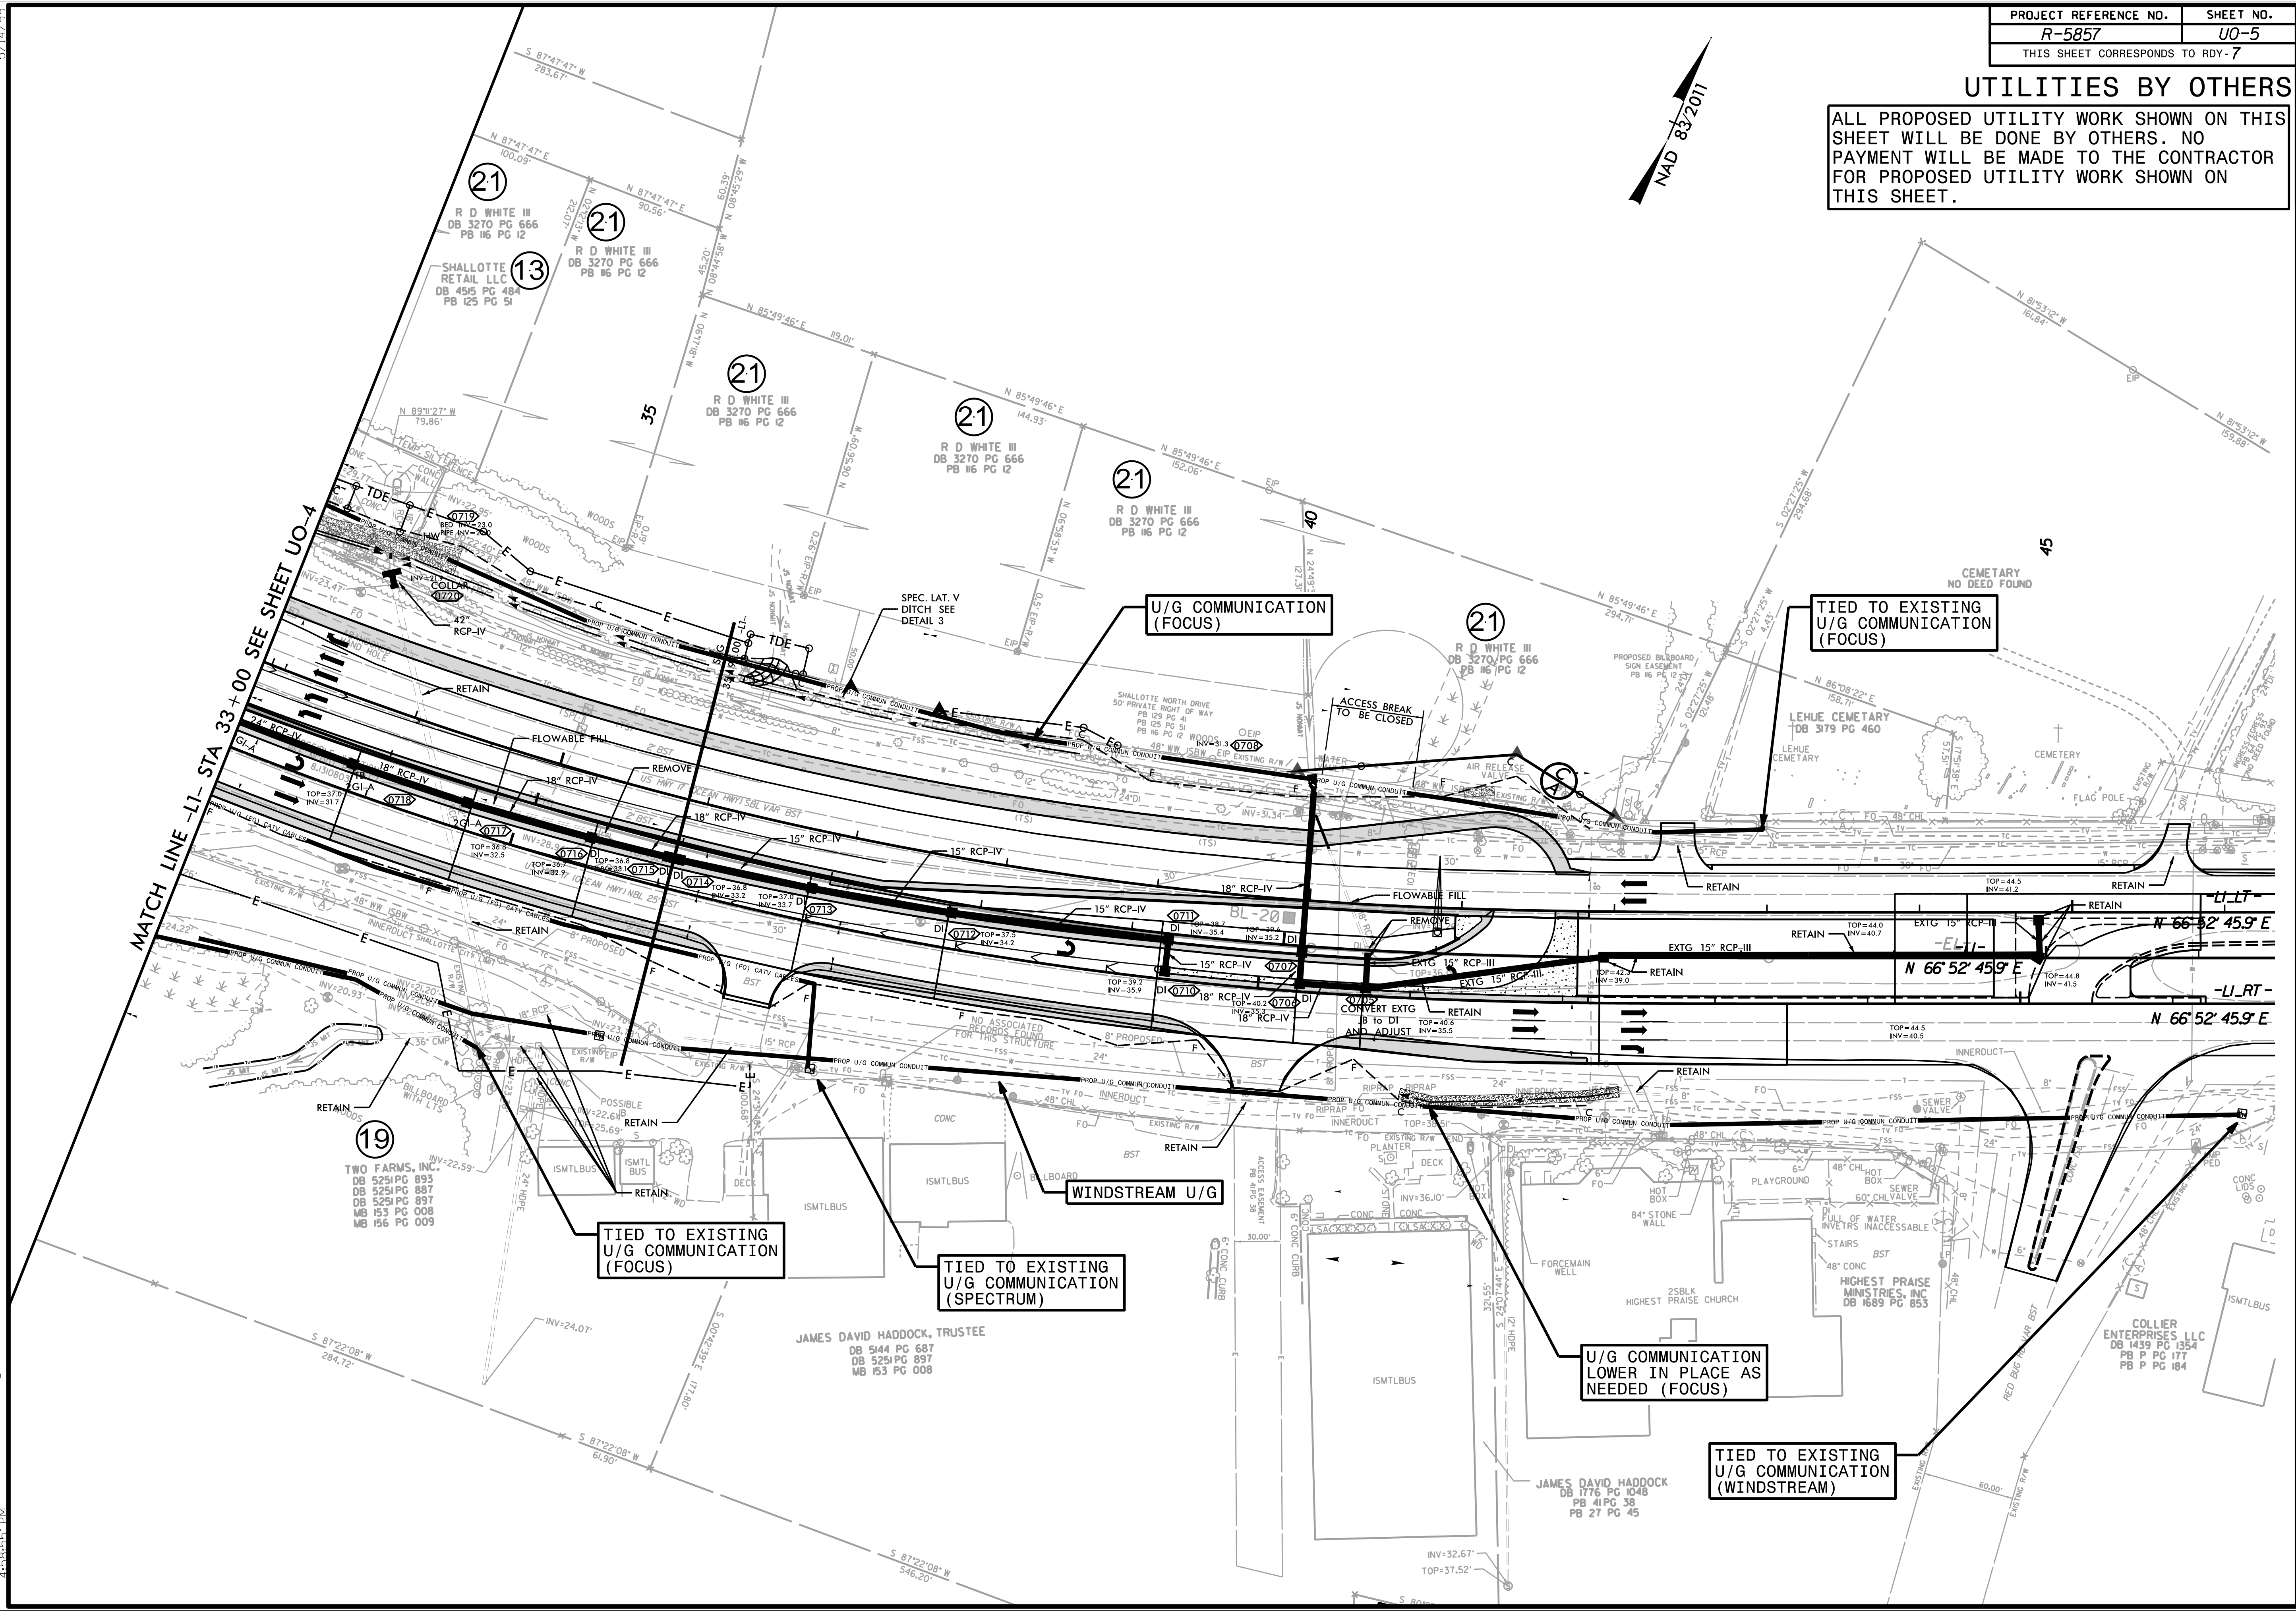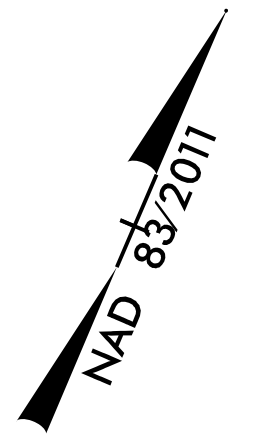

5/14/2025 4:29:20 PM R-5857_RDY_PSH_07.dgn