



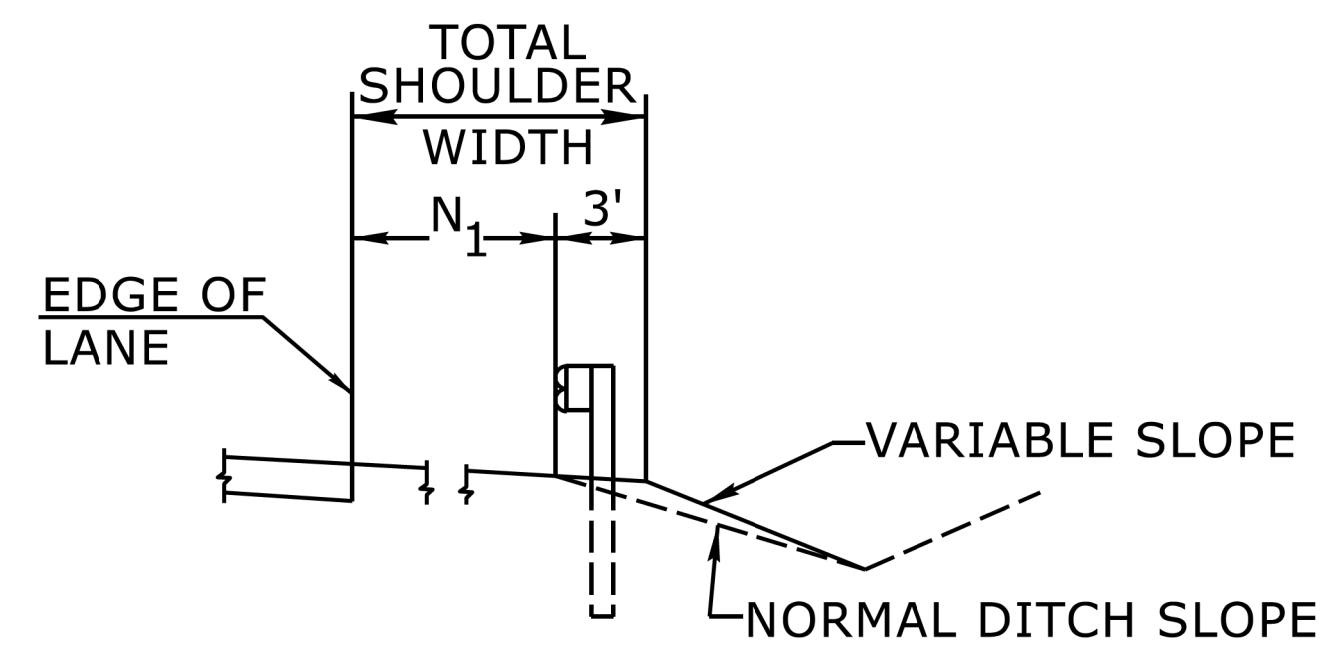

CUT SECTION


"N₁"= DISTANCE FROM EDGE OF LANE TO FACE OF GUARDRAIL WHERE GUARDRAIL IS PARALLEL TO LANE.

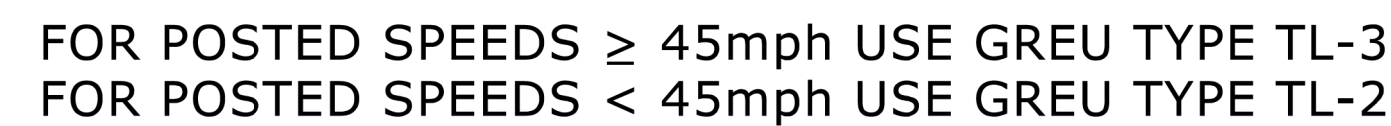

DETAIL OF BEGINNING OF GUARDRAIL IN CUT OR FILL SECTION

ROADWAY DETAIL DRAWING FOR GUARDRAIL PLACEMENT

862D01

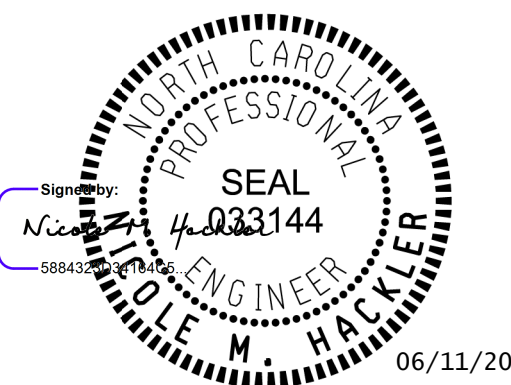

6/11/2025

**DOCUMENT NOT CONSIDERED FINAL
UNLESS ALL SIGNATURES COMPLETED**

AX 919-250-4119

SEE TITLE BLOCK

ORIGINAL BY:	<u>S.CALHOUN</u>	DATE:	<u>7-25-2024</u>
MODIFIED BY:	<u> </u>	DATE:	<u> </u>
CHECKED BY:	<u> </u>	DATE:	<u> </u>
FILE SPEC.:	<u> </u>		

STD._Central Let\101070pipe_psh2c.dgn

07-MAY-2025 14:57
G:\PROJECTS\CARTERET\70_101 PIPE\survey\2024
roadleu

REVISIONS