


SURVEY CONTROL SHEET
W/EXISTING CENTERLINE ALIGNMENTS PRIOR TO CONSTRUCTION

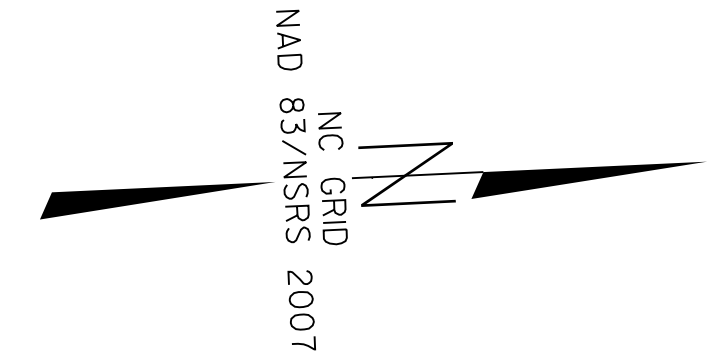


BL	POINT	DESC.	NORTH	EAST	ELEVATION	BL STATION	OFFSET
510			363336.3480	2706803.6720	5.33	5+00.00	0.00
513			363474.8010	2706806.6140	4.68	6+38.48	0.00
509			363818.1100	2706751.2760	6.25	9+86.22	0.00

DATUM DESCRIPTION

THE COORDINATE SYSTEM DEVELOPED FOR THIS PROJECT
IS BASED ON THE STATE PLANE COORDINATES ESTABLISHED BY
NCDOT FOR MONUMENT "BL-500"
WITH NAD 83/NA 2011 STATE PLANE GRID COORDINATES OF
NORTHING: 363561.0380(±) EASTING: 2706725.1390(±)
ELEVATION: 5.01(±)

THE N.C. LAMBERT GRID BEARING AND
GRID HORIZONTAL GROUND DISTANCE FROM
"BL-500" TO -EL- STATION 11+00.00 IS
S 12° 33' 11" E 210.90'
ALL LINEAR DIMENSIONS ARE LOCALIZED HORIZONTAL DISTANCES
VERTICAL DATUM USED IS NAVD 88

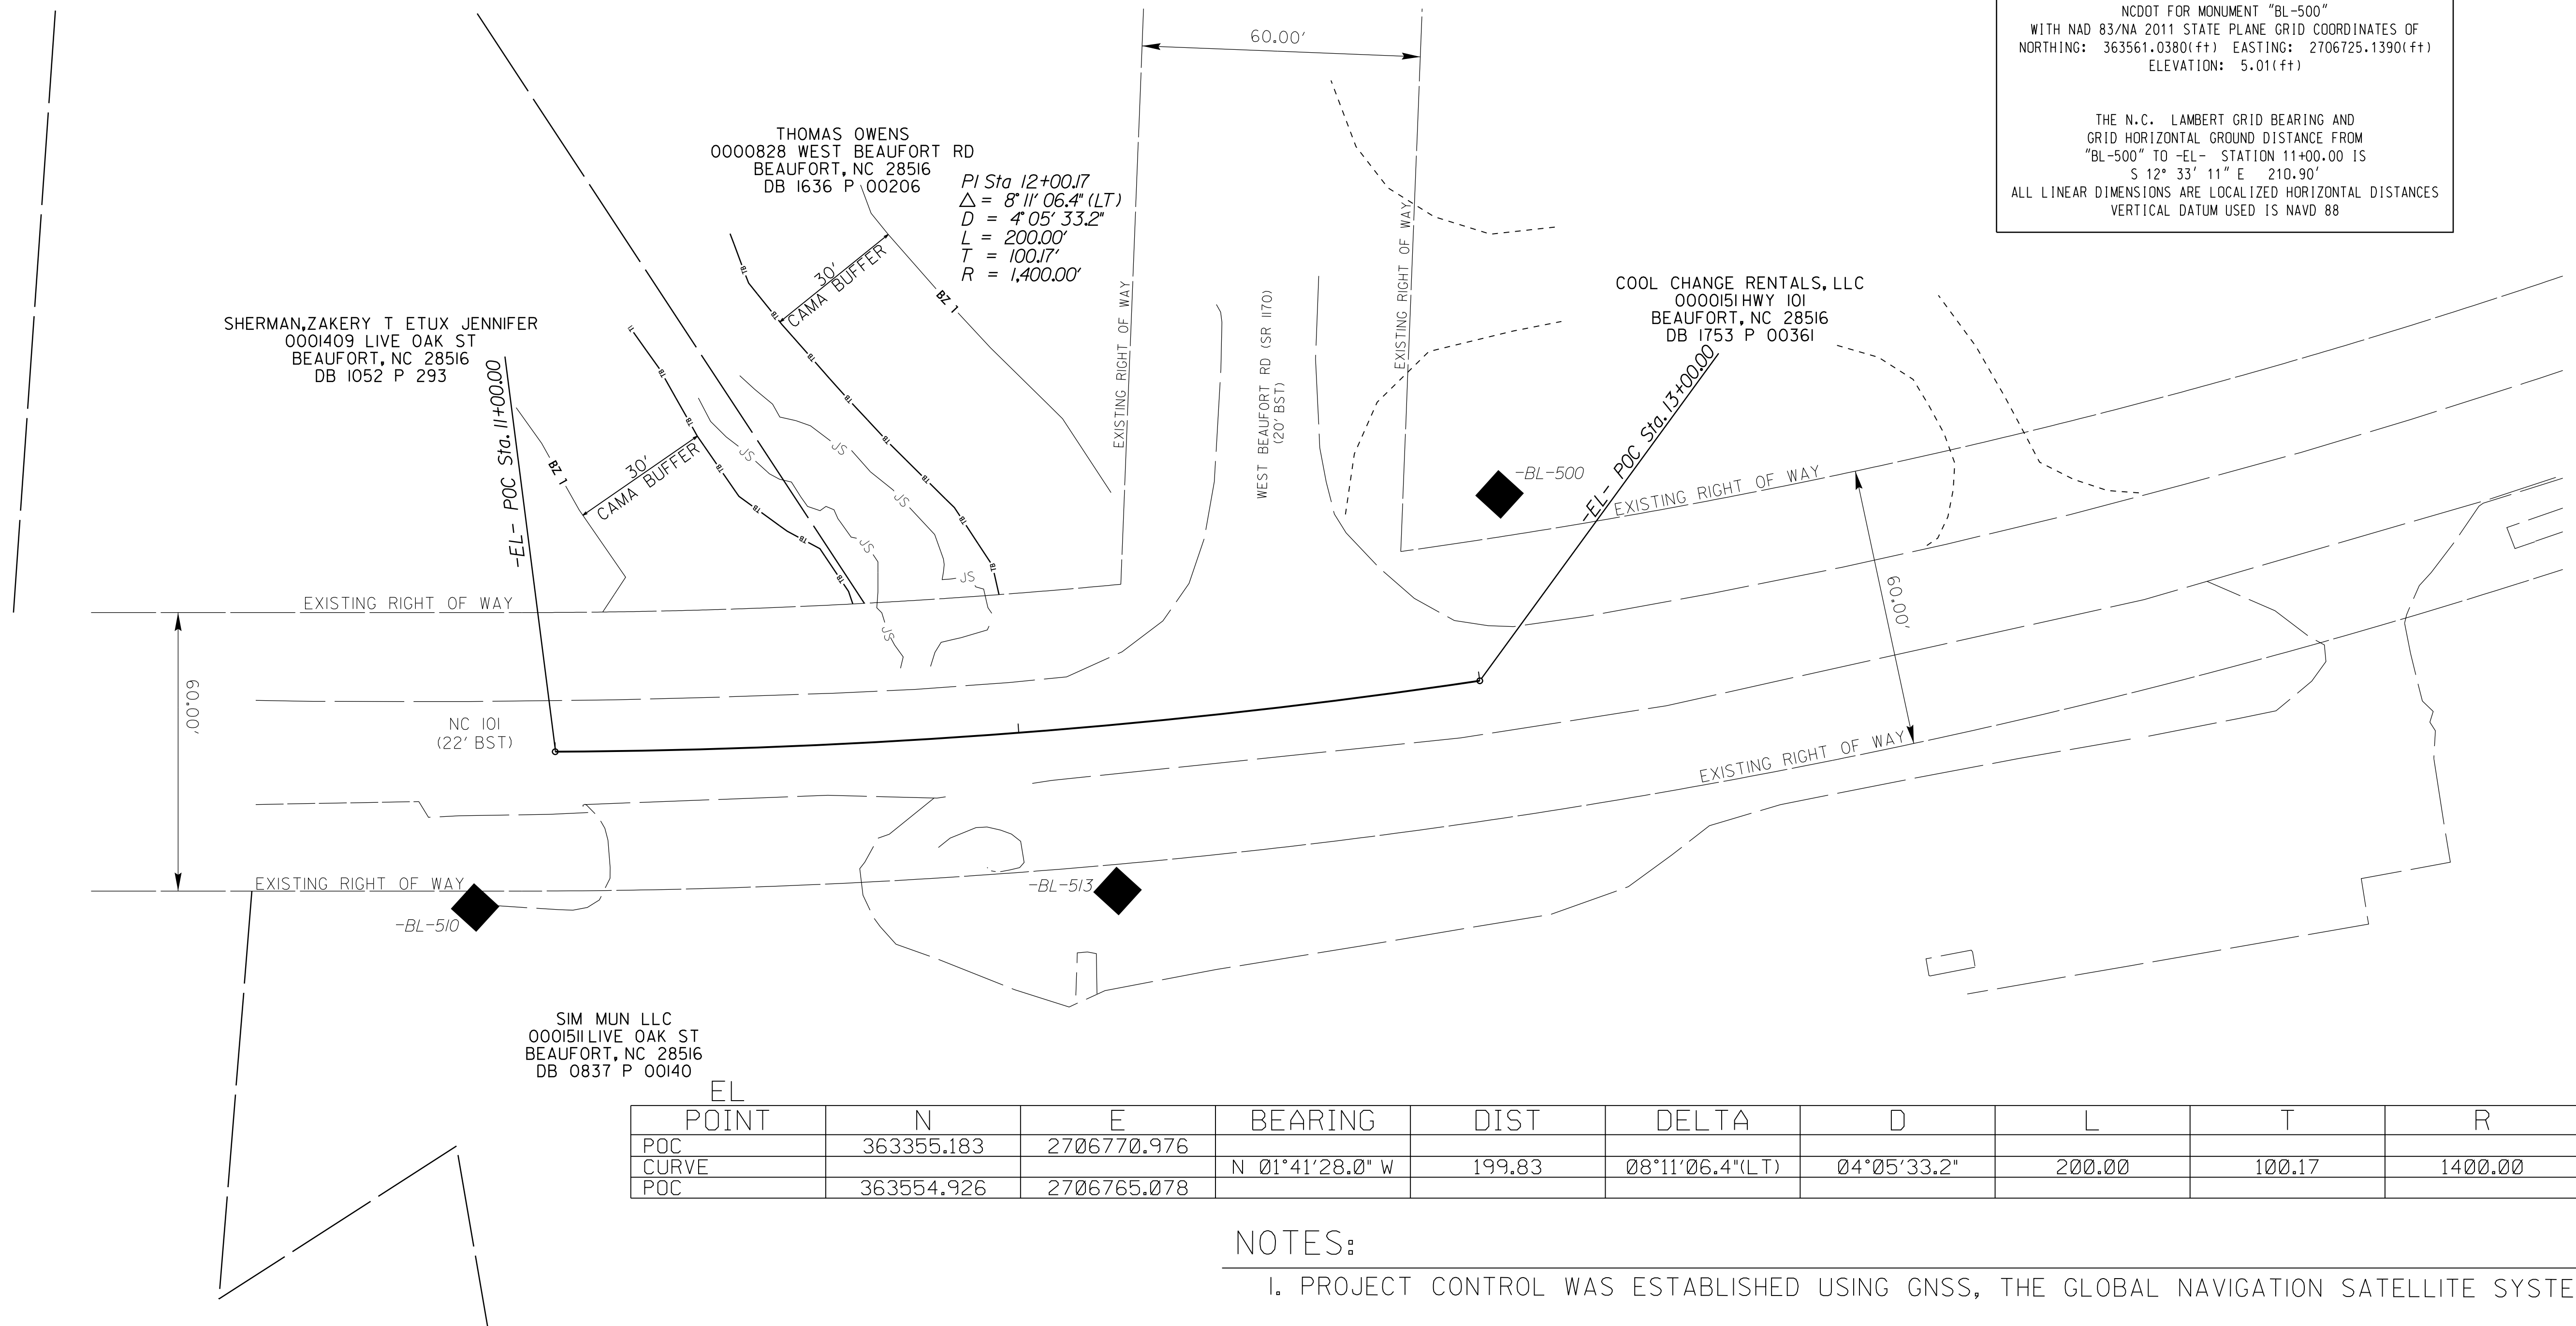

POINT	N	E	BEARING	DIST	DELTA	D	L	T	R
POC	363355.183	2706770.976							
CURVE			N 01°41'28.0" W	199.83	08°11'06.4"(LT)	04°05'33.2"	200.00	100.17	1400.00
POC	363554.926	2706765.078							

NOTES:

I. PROJECT CONTROL WAS ESTABLISHED USING GNSS, THE GLOBAL NAVIGATION SATELLITE SYSTEM.

REVISIONS

8/17/99

STD.-Central Let\101070pipe_psh rw02c.dgn

06-MAY-2025 20:42
G:\PROJECTS\CARTERET\70_101 PIPE\survey\2024
agoodjen