


5/19/2025
X:\2025\SE17.117.00.U-6058\TP\Traffic\PMF\U-6058_PMP-1.dgn
J. Bauman

CONTRACT: C205075 TIP PROJECT: U-6058

STATE OF NORTH CAROLINA
DEPARTMENT OF TRANSPORTATION

PAVEMENT MARKING PLAN
CARTERET COUNTY

LOCATION: SINGLE LANE ROUNDABOUT AT THE INTERSECTION OF
SR 1493 (LIVE OAK STREET) AND NC 101

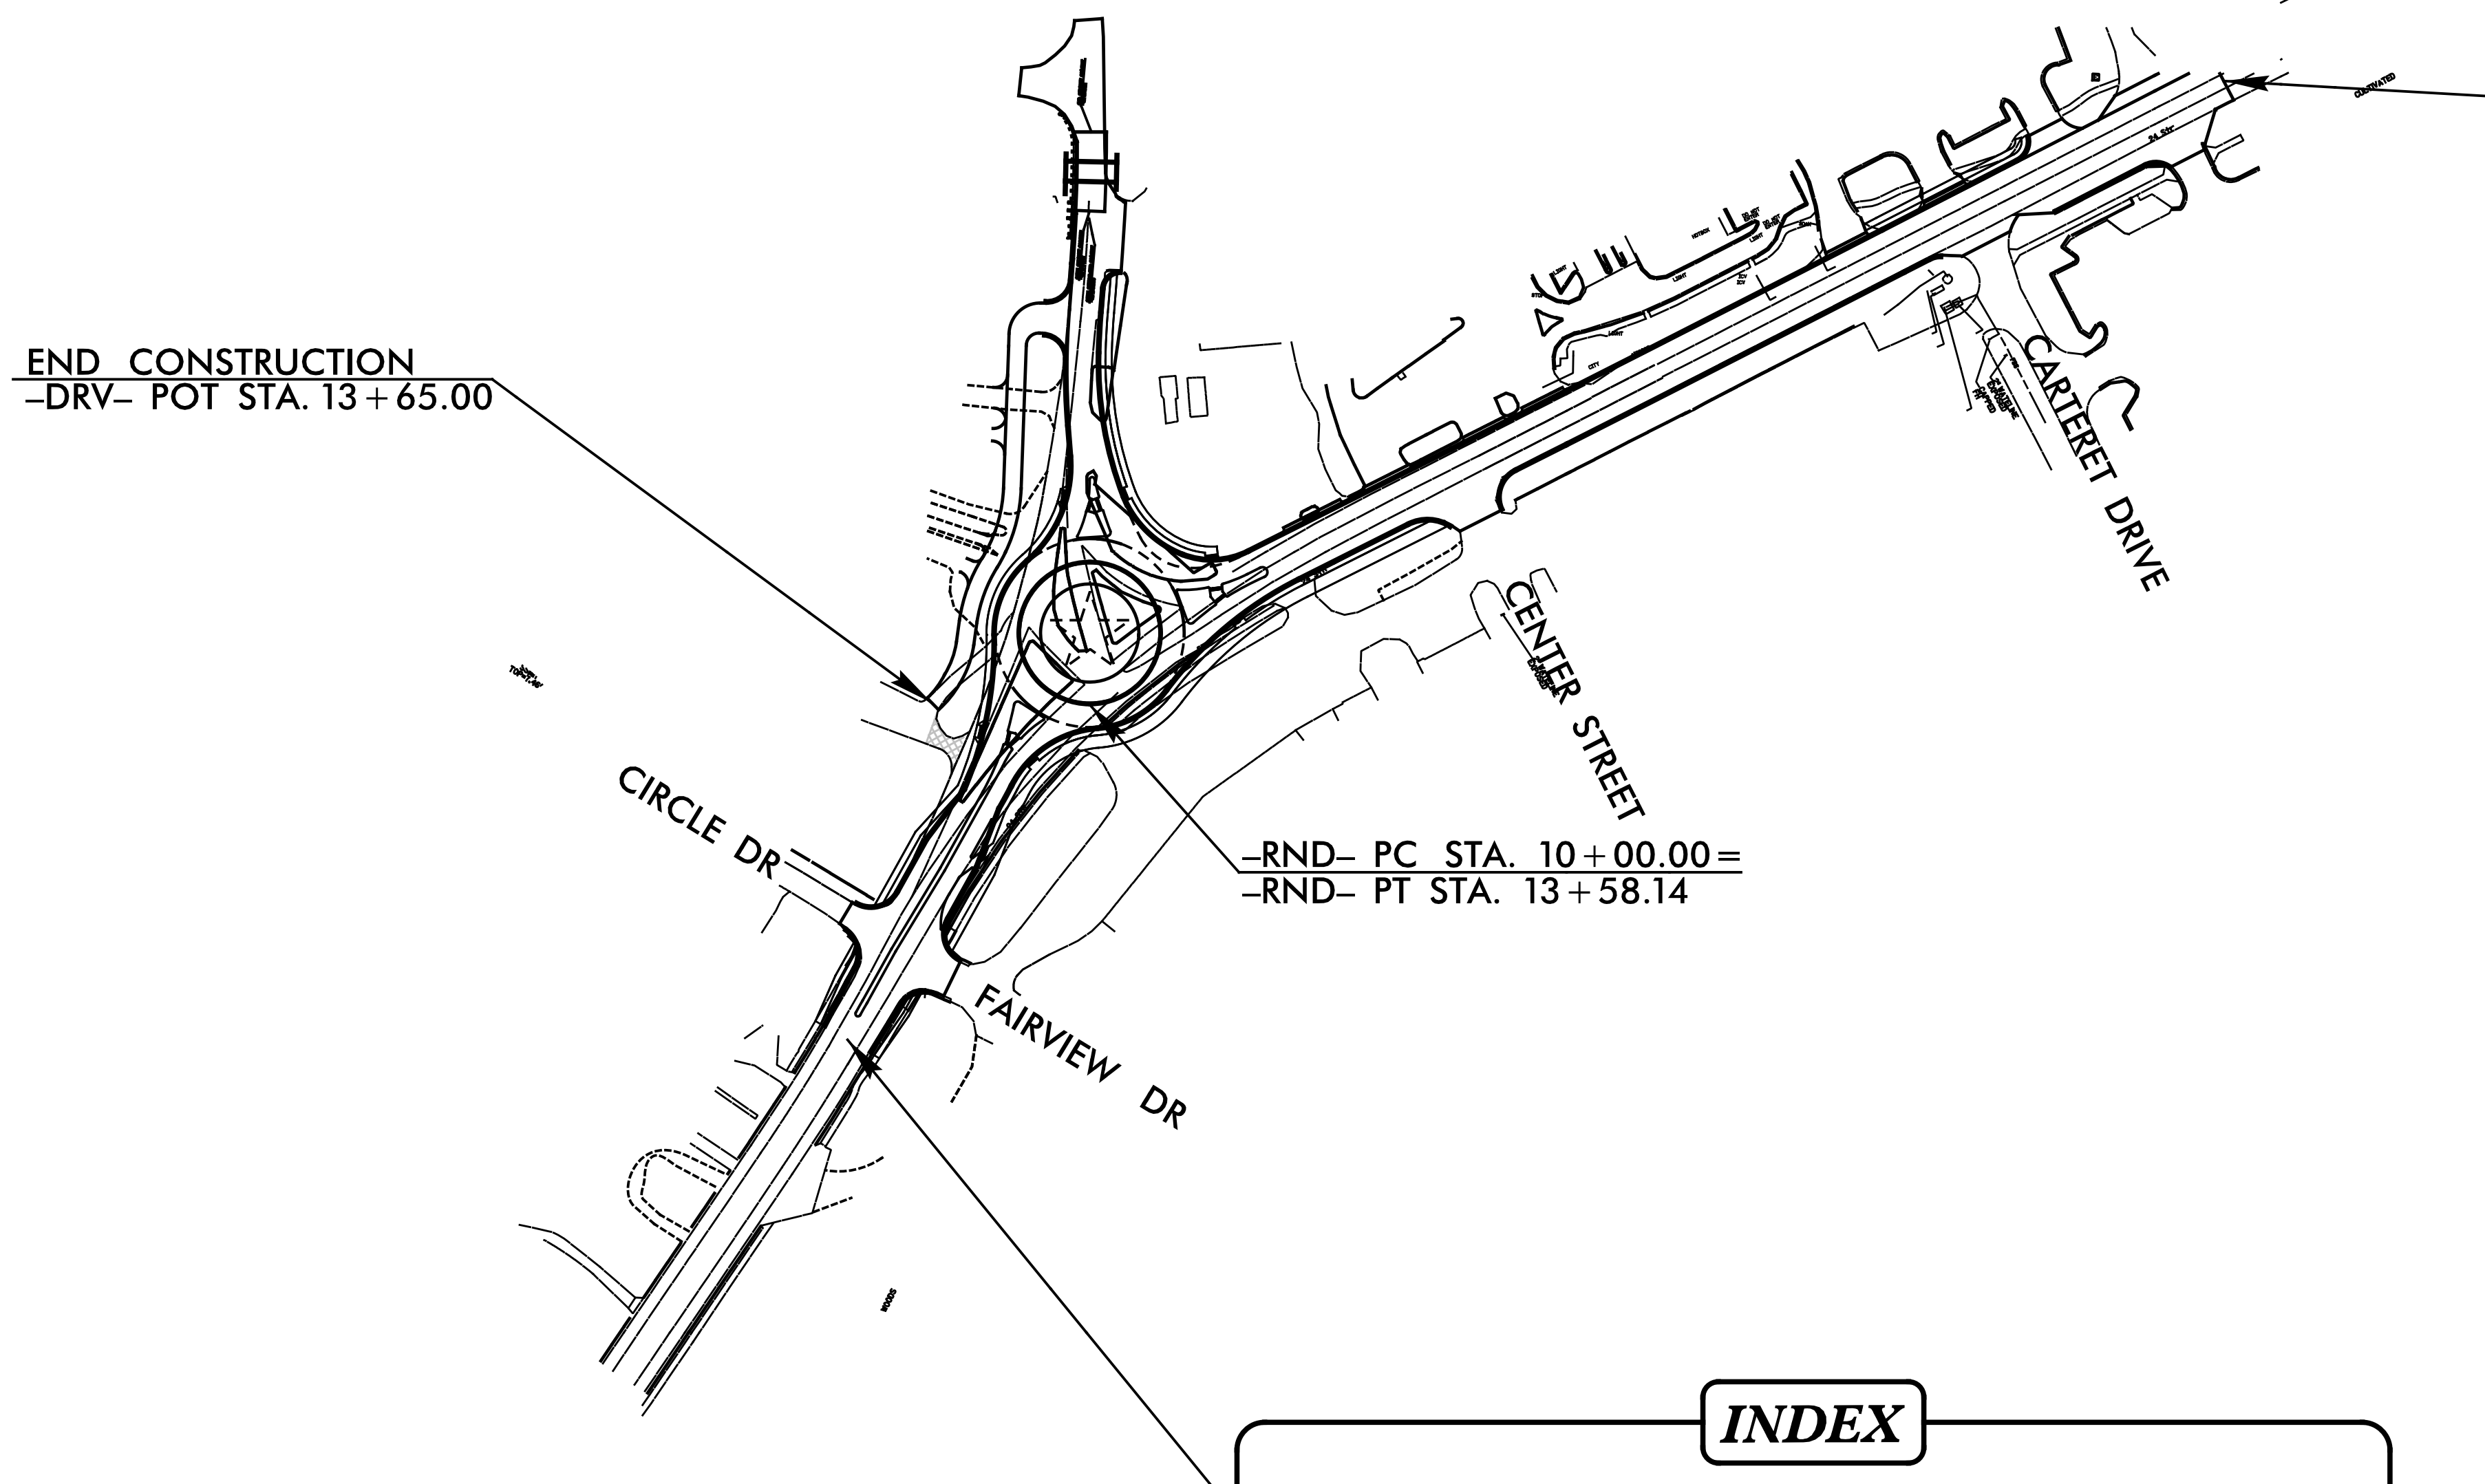

PLAN PREPARED BY:
SEPI, INC.

Steve Miller, P.E. PROJECT MANAGER


John Bauman, P.E. DESIGN ENGINEER

INDEX

SHEET NO.	DESCRIPTION
PMP - 1	PAVEMENT MARKING PLAN TITLE SHEET
PMP - 2	PAVEMENT MARKING SCHEDULE, QUANTITIES, GENERAL NOTES, & ROADWAY STANDARD DRAWINGS
PMP - 3 - 5	PAVEMENT MARKING DETAIL

TRANSYSTEMS

1 Glenwood Avenue
Raleigh, NC 27603
Tel: 919.789.9977
Fax: 919.789.9591
License: F-0453

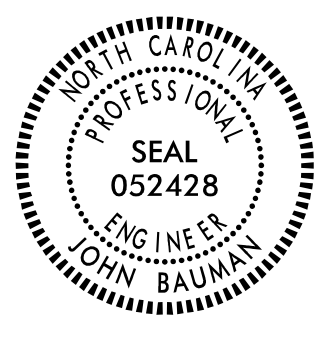TIP NO.	SHEET NO.
U - 6058	PMP - 1
APPROVED:  7FFD5B4C37B84D1...	
DATE: 5/19/2025	
SEAL 	
DOCUMENT NOT CONSIDERED FINAL UNLESS ALL SIGNATURES COMPLETED	