

5/19/2025 8:51:17.00 U-6058.TP\Traffic\PM\U-6058_PMP-2.dgn
John Bauman

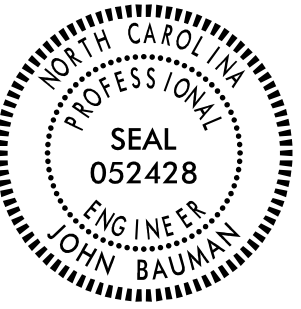
TIP NO.
U - 6058

SHEET NO.
PMP - 2

DocuSigned by:
John Bauman
7FFD5B4C37B4D1...

APPROVED: _____

DATE: 5/19/2025

SEAL


DOCUMENT NOT CONSIDERED FINAL
UNLESS ALL SIGNATURES COMPLETED

PAVEMENT MARKING SCHEDULE

SYMBOL	DESCRIPTION	
THERMOPLASTIC (4", 90 MILS)		
T1	WHITE EDGE LINE	
T2	WHITE SOLID LANE LINE	
T4	3 FT. - 9 FT./SP WHITE MINISKIP	
T5	2 FT. - 6 FT./SP WHITE MINISKIP	
T10	YELLOW EDGE LINE	
T11	YELLOW SINGLE CENTER	
T12	10 FT. YELLOW SKIP	
T13	YELLOW DOUBLE CENTER	
THERMOPLASTIC (6", 90 MILS)		
T20	WHITE EDGE LINE	
T24	2 FT. - 6 FT./SP WHITE MINISKIP	
T30	YELLOW EDGE LINE	
T33	YELLOW DOUBLE CENTER	
THERMOPLASTIC (8", 90 MILS)		
T40	WHITE GORE LINE	
T41	WHITE DIAGONAL	
T42	YELLOW DIAGONAL	
T43	WHITE SOLID LANE LINE	
T44	3 FT. - 9 FT./SP WHITE MINISKIP	
T45	3 FT. - 3 FT./SP WHITE MINISKIP	
T46	WHITE CROSSWALK LINE	
THERMOPLASTIC (24", 90 MILS)		
T61	WHITE STOP BAR	
T62	WHITE CROSSWALK LINE	
THERMOPLASTIC PAVEMENT MARKING CHARACTERS (90 MILS)		
T100	ALPHANUMERIC CHARACTER	
THERMOPLASTIC PAVEMENT MARKING SYMBOLS (90 MILS)		
T70	LEFT TURN ARROW	
T71	RIGHT TURN ARROW	
T103	24" YIELD LINE TRIANGLE	
POLYCARBONATE H-SHAPED PAVEMENT MARKERS		
ME	YELLOW & YELLOW	
MF	CRYSTAL & RED	

ROADWAY STANDARD DRAWINGS

THE FOLLOWING ROADWAY STANDARDS AS APPEAR IN "ROADWAY STANDARD DRAWINGS" - N.C. DEPARTMENT OF TRANSPORTATION - RALEIGH, N.C., DATED JANUARY 2024 ARE APPLICABLE TO THIS PROJECT AND BY REFERENCE HEREBY ARE CONSIDERED A PART OF THESE PLANS:

STD. NO.	TITLE
1205.01	PAVEMENT MARKINGS - LINE TYPES AND OFFSETS
1205.02	PAVEMENT MARKINGS - TWO-LANE AND MULTILANE ROADWAYS
1205.05	PAVEMENT MARKINGS - TURN LANES
1205.07	PAVEMENT MARKINGS - PEDESTRIAN CROSSWALKS
1205.08	PAVEMENT MARKINGS - SYMBOLS AND WORD MESSAGES
1205.09	PAVEMENT MARKINGS - PAINTED ISLANDS
1205.14	PAVEMENT MARKINGS - ROUNDABOUTS
1250.01	RAISED PAVEMENT MARKERS - INSTALLATION SPACING
1251.01	RAISED PAVEMENT MARKERS - PERMANENT AND TEMPORARY

SUMMARY OF QUANTITIES

ITEM NO.		ITEM DESCRIPTION	QUANTITY	UNIT
DESC. NO.	SECT. NO.			
4685000000-E	1205	THERMOPLASTIC PAVEMENT MARKING LINES (4", 90 MILS)	6157	LF
4688000000-E	1205	THERMOPLASTIC PAVEMENT MARKING LINES (6", 90 MILS)	841	LF
4695000000-E	1205	THERMOPLASTIC PAVEMENT MARKING LINES (8", 90 MILS)	971	LF
4709000000-E	1205	THERMOPLASTIC PAVEMENT MARKING LINES (24", 90 MILS)	350	LF
4720000000-E	1205	THERMOPLASTIC PAVEMENT MARKING CHARACTER (90 MILS)	8	EA
4725000000-E	1205	THERMOPLASTIC PAVEMENT MARKING SYMBOL (90 MILS)	11	EA
4890000000-E	SP	YIELD LINE THERMOPLASTIC PAVEMENT MARKING, 24", 90 MILS	55	LF
4895000000-N	SP	POLYCARBONATE H-SHAPED PAVEMENT MARKERS	76	EA

GENERAL NOTES

THE FOLLOWING GENERAL NOTES APPLY AT ALL TIMES FOR THE DURATION OF THE CONSTRUCTION PROJECT, EXCEPT WHEN OTHERWISE NOTED IN THE PLAN, OR DIRECTED BY THE ENGINEER.

- A) INSTALL PAVEMENT MARKINGS AND PAVEMENT MARKERS ON THE FINAL SURFACE AS FOLLOWS:

ROAD NAME	MARKING	MARKER
US 70 BUS	THERMOPLASTIC	SNOWPLOWABLE
NC 101	THERMOPLASTIC	SNOWPLOWABLE

- B) TIE PROPOSED PAVEMENT MARKING LINES TO EXISTING PAVEMENT MARKING LINES.

- C) REMOVE/REPLACE ANY CONFLICTING/DAMAGED PAVEMENT MARKINGS AND MARKERS.

- D) STOP BAR LOCATION AT NON-SIGNALIZED INTERSECTIONS MAY BE ADJUSTED AS DIRECTED BY THE ENGINEER.

- E) UNLESS OTHERWISE SPECIFIED, HEATED-IN-PLACE THERMOPLASTIC MAY BE USED IN LIEU OF EXTRUDED THERMOPLASTIC FOR STOP BARS, SYMBOLS, CHARACTERS AND DIAGONALS. IF HEATED-IN-PLACE IS USED, IT SHALL BE PAID FOR USING THE EXTRUDED THERMOPLASTIC PAY ITEM.

- F) ALL BICYCLE LANE SYMBOLS SHALL BE HEATED-IN-PLACE THERMOPLASTIC. SYMBOLS SHALL BE PAID FOR USING THE HEATED-IN-PLACE PAY ITEM.

TRANSYSTEMS

1 Glenwood Avenue
Raleigh, NC 27603
Tel:919.789.9977
Fax:919.789.9591
License: F-0453

PAVEMENT MARKING SCHEDULE,
SUMMARY OF QUANTITIES, GENERAL
NOTES, AND ROADWAY STANDARD
DRAWINGS