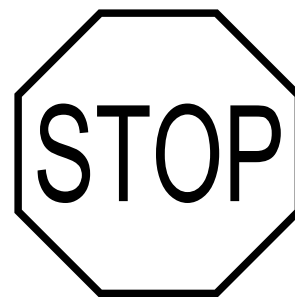
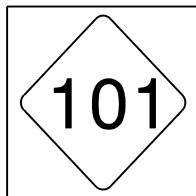
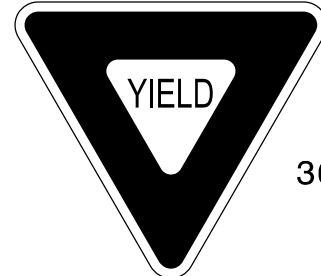
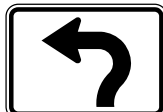
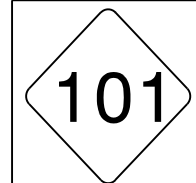
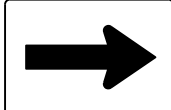
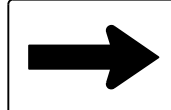
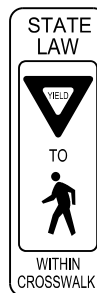
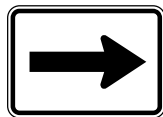
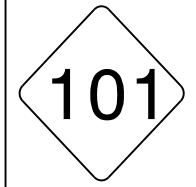


TIP NO.		SHEET NO.	
U - 6058		SIGN - 3	
DocuSigned by: <i>John Bauman</i> 7FFD5B4C37B84D1...			
APPROVED:		DATE: 5/19/2025	
SEAL			
DOCUMENT NOT CONSIDERED FINAL UNLESS ALL SIGNATURES COMPLETED			

401 QUANTITY REQ'D . 6 _  R1-1 36" X 36" ONE "U" POSTS PER SIGN	405 QUANTITY REQ'D . 6 _  W11-2 36" X 36" ONE "U" POST PER SIGN	409 QUANTITY REQ'D . 2 _  I-5 24" X 24" ONE "U" POST PER SIGN		501 WEST 1 - 24" X 12"  1 - 24" X 24"  1 - 21" X 15"				
402 QUANTITY REQ'D . 6 _  R1-2 36"x 36"x 36" ONE "U" POST PER SIGN	406 QUANTITY REQ'D . 6 _  W16-7P 24" X 12" MOUNTED BELOW SIGN 405 IN 6 LOCATIONS	410 QUANTITY REQ'D . 1 _  M5-3 21" X 15" MOUNTED BELOW SIGN 409		502 TO WEST 2 - 24" X 12"  2 - 24" X 24"  2 - 21" X 15"				
403 QUANTITY REQ'D . 6 _  R1-6 12" X 36" ONE "U" POST PER TWO SIGNS	407 QUANTITY REQ'D . 5 _  R6-1R 36" X 12" ONE "U" POST PER SIGN MOUNTED ABOVE SIGN 401 IN 2 LOCATIONS	411 QUANTITY REQ'D . 1 _  M6-1 21" X 15" MOUNTED BELOW SIGN 409		503 JCT 1 - 21" X 15"  1 - 24" X 24"				
404 QUANTITY REQ'D . 1 _  R2-1 (35) 24" X 30" ONE "U" POST PER SIGN		412 QUANTITY REQ'D . 2 _  R3-7R 30" X 30" ONE "U" POST PER SIGN						
		413 QUANTITY REQ'D . 1 _  EM-1 24" X 24" MOUNTED BELOW SIGN 501	TRANSYSTEMS 1 Glenwood Avenue Raleigh, NC 27603 Tel:919.789.9977 Fax:919.789.9591 License: F-0453				TYPE "E" & "F" SIGNS	

5/19/2025
U-6058_SIGN-3.dgn
JTB