

TIP NO.
U - 6058


SHEET NO.
SIGN - 5

DocuSigned by:
John Bauman
7FFD5B4C37B84D1...

APPROVED:

DATE: 5/19/2025


SEAL

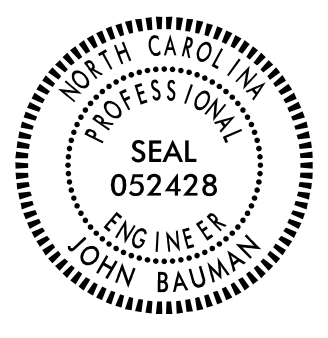

DOCUMENT NOT CONSIDERED FINAL
UNLESS ALL SIGNATURES COMPLETED

PROJECT NOTES

- 1. DISPOSAL OF SIGN SYSTEM, U-CHANNEL
- 2. DISPOSAL OF SIGN SYSTEM, OVERHEAD ON WIRE
- 3. SIGN ERECTION, RELOCATE SIGN TYPE E
- 4. DISPOSAL OF SIGN SYSTEM, WOOD

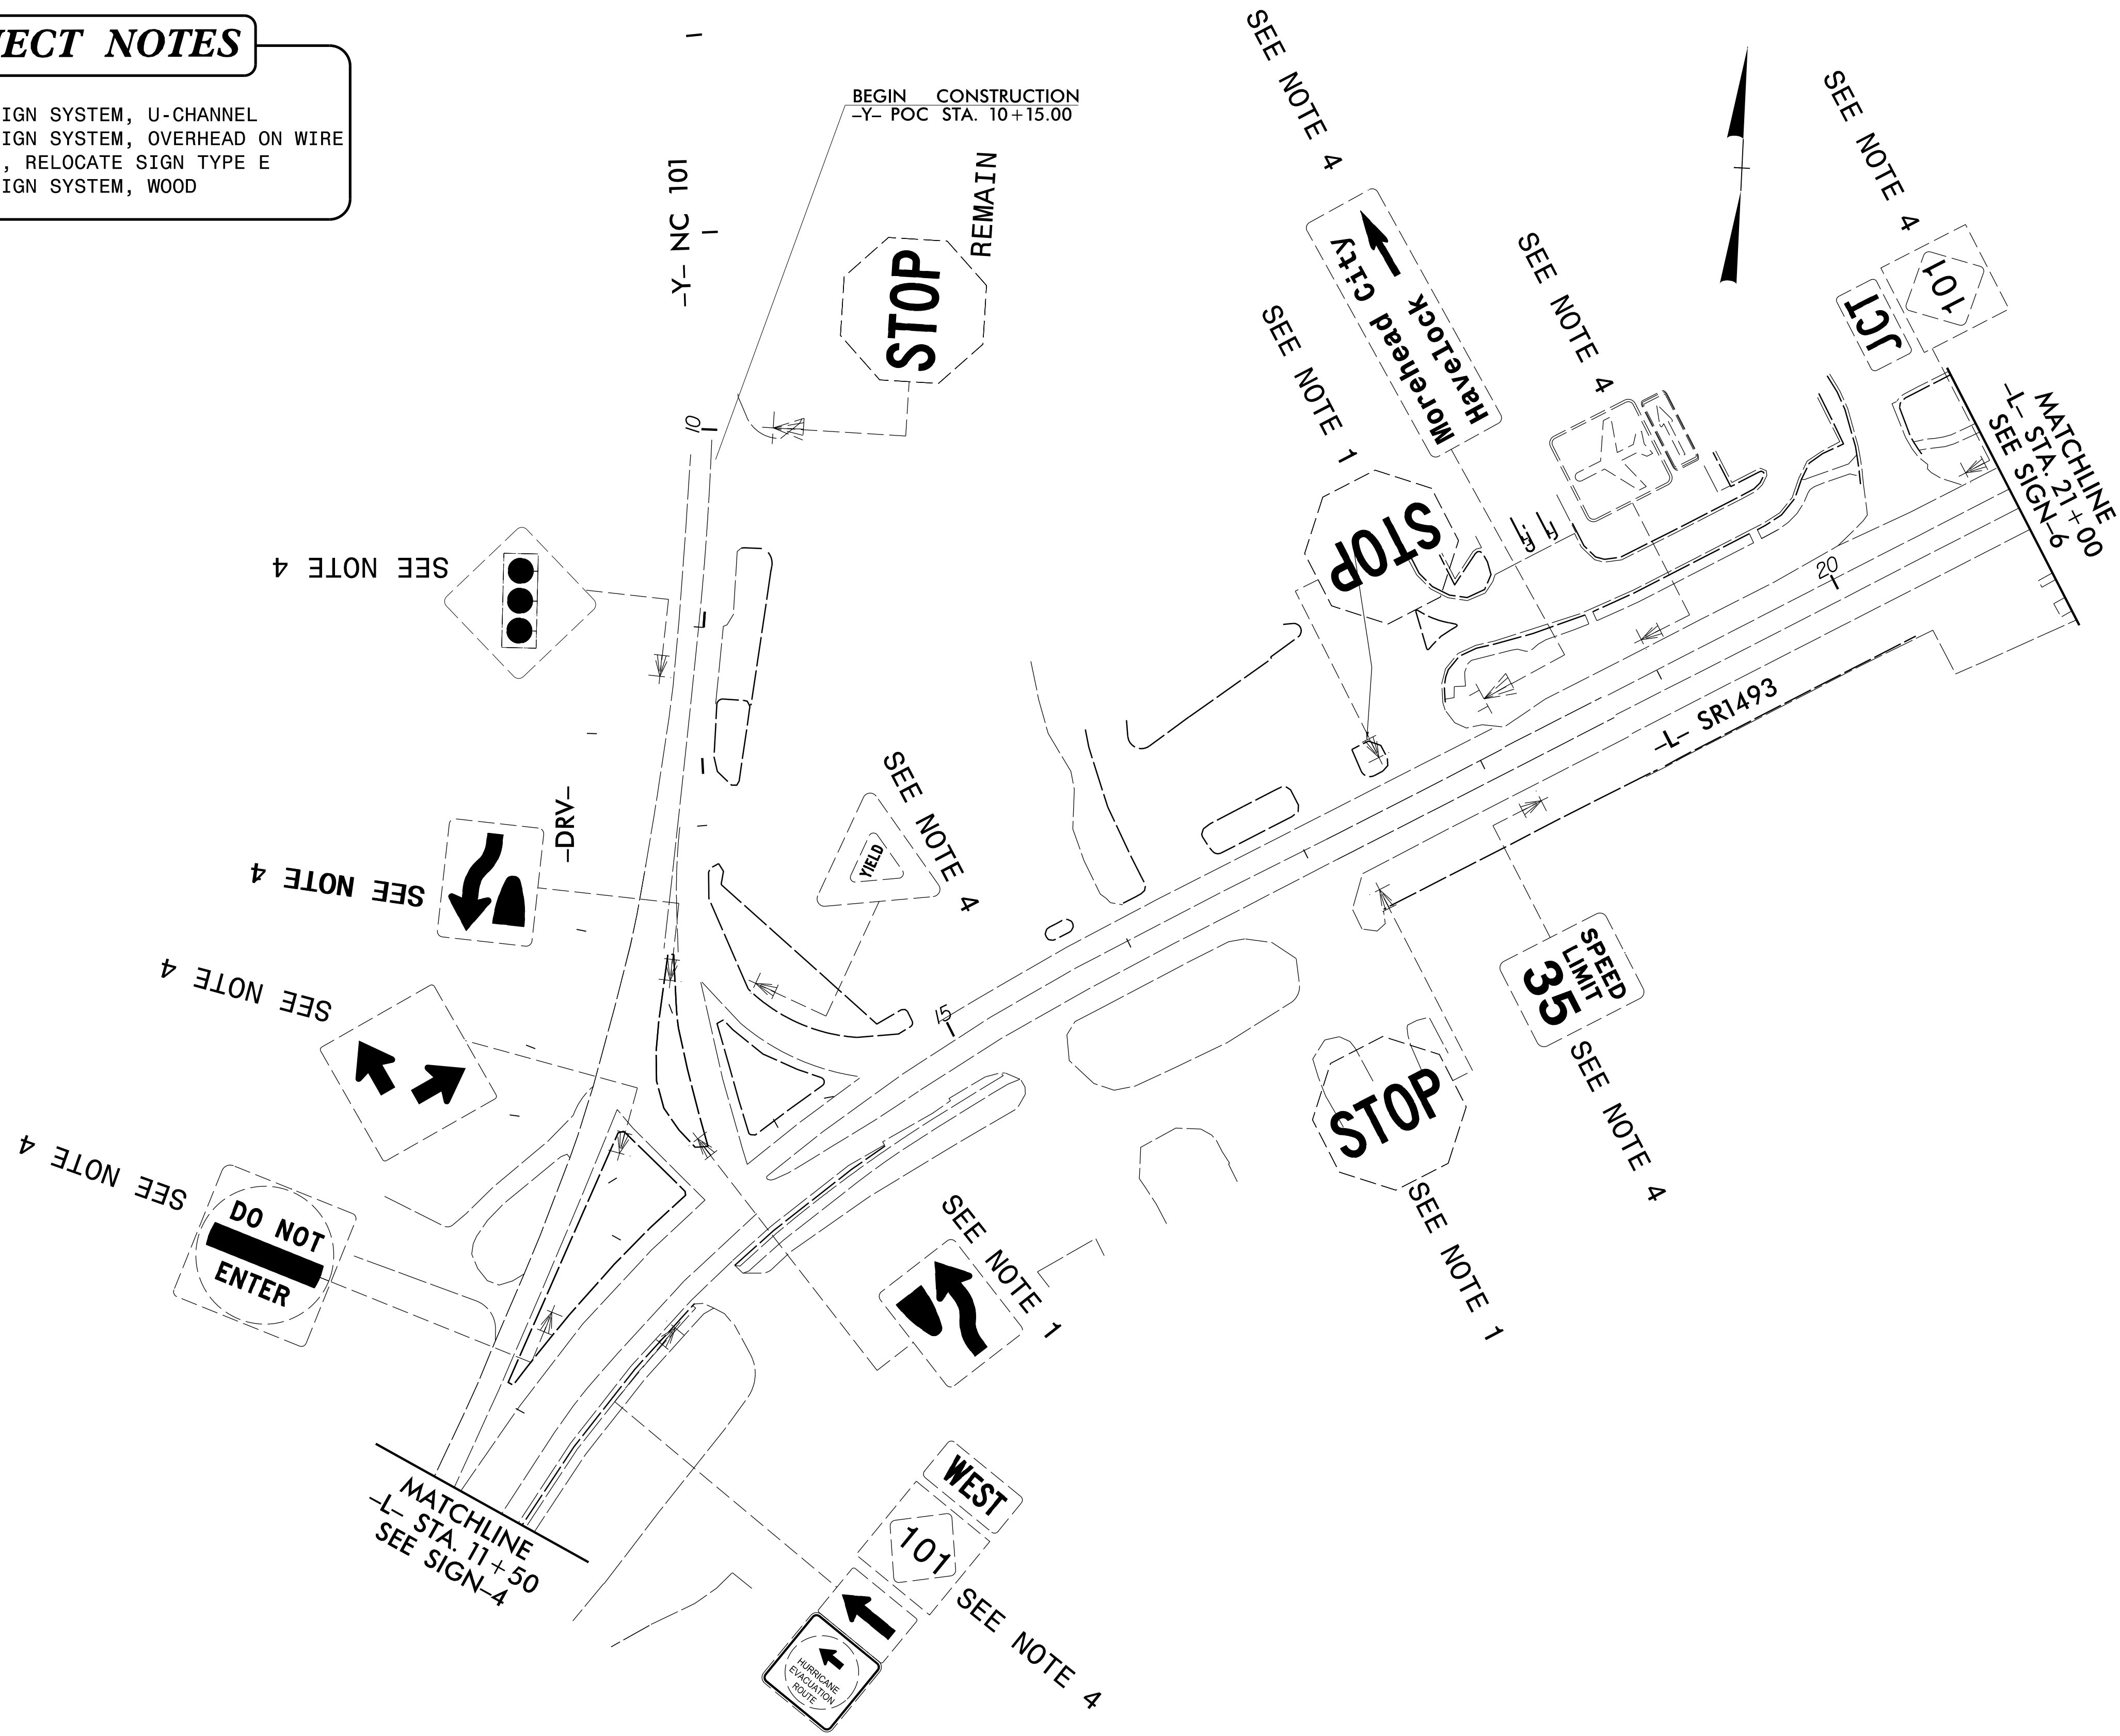

NOTE:

ALL EXISTING SIGNS WITHIN THE PROJECT LIMITS SHALL BE REMOVED AND DISPOSED OF UNLESS OTHERWISE NOTED ON PLANS.

TRANSYSTEMS

1 Glenwood Avenue
Raleigh, NC 27603
Tel: 919.789.9977
Fax: 919.789.9591
License: F-0453

EXISTING SIGNING