


TIP PROJECT: U-6058

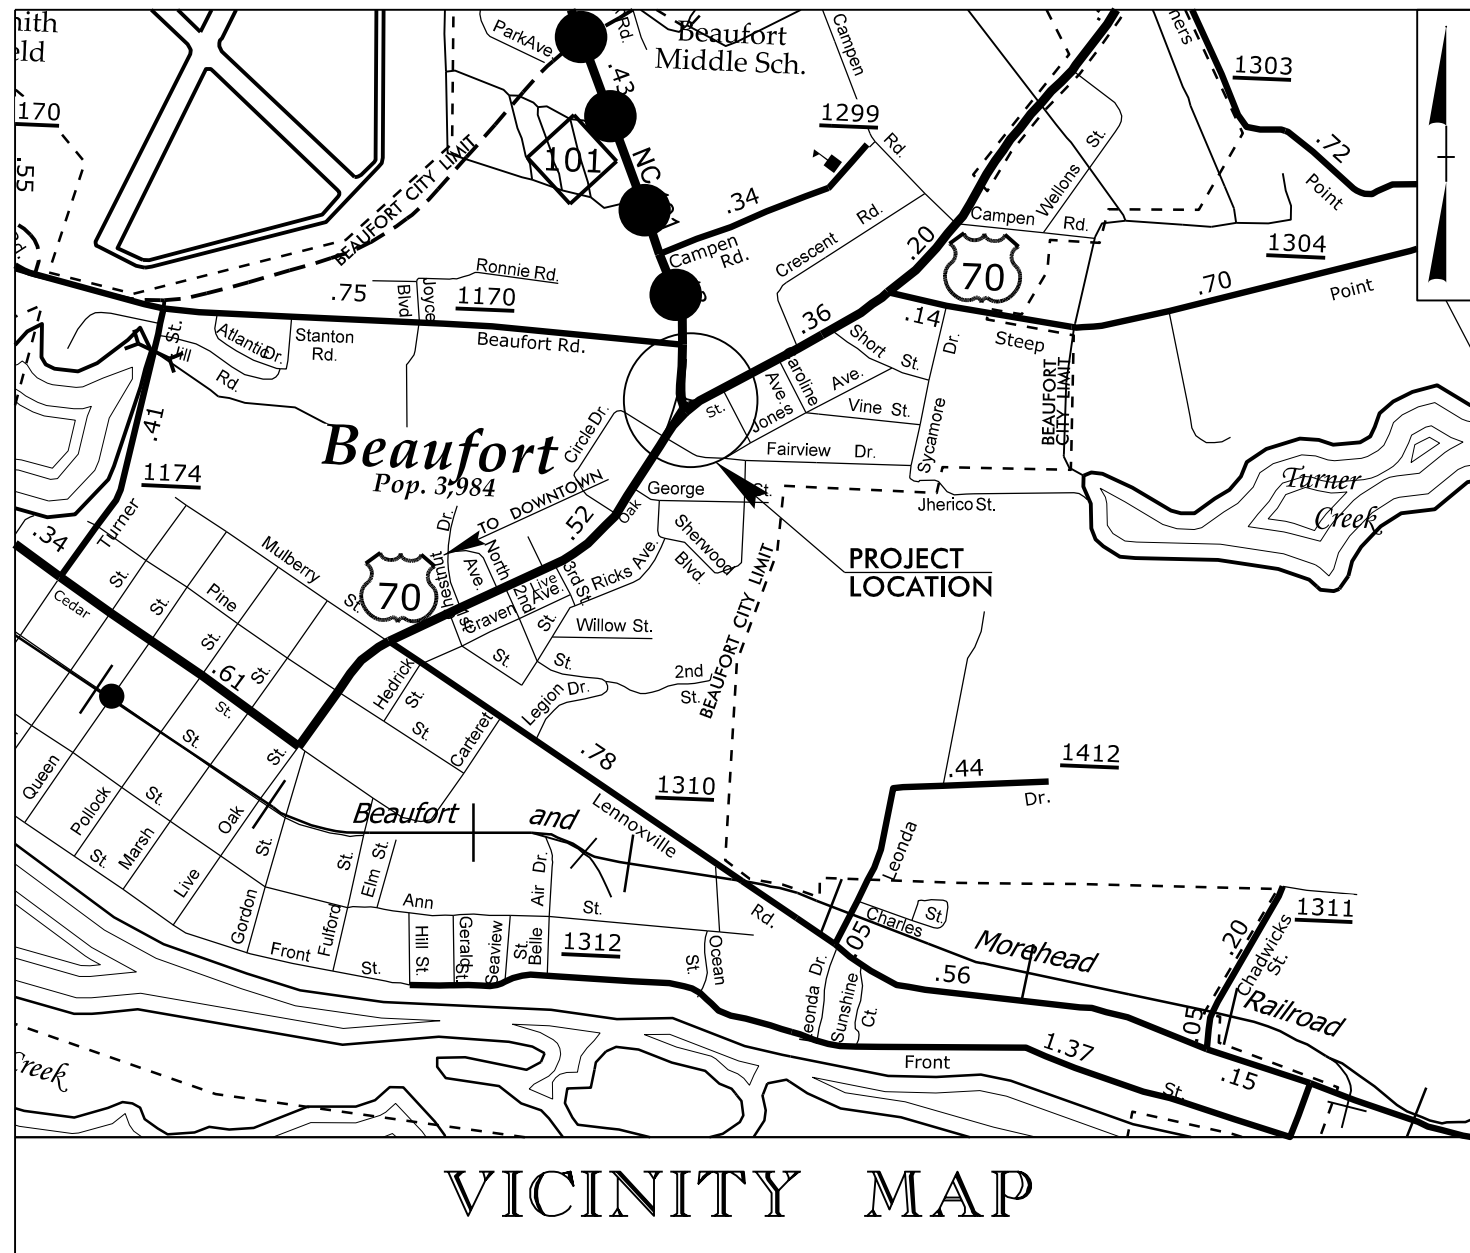


STATE OF NORTH CAROLINA
DIVISION OF HIGHWAYS


UTILITIES BY OTHERS PLANS
CARTERET COUNTY

LOCATION: SINGLE LANE ROUNDABOUT AT THE INTERSECTION OF SR-1493
(LIVE OAK STREET) AND NC 101 IN CARTERET COUNTY
TYPE OF WORK: POWER AND COMMUNICATIONS

NOTE:
ALL UTILITY WORK SHOWN ON THIS SHEET WILL BE DONE BY OTHERS.
NO PAYMENT WILL BE MADE TO THE CONTRACTOR FOR UTILITY WORK SHOWN ON THIS SHEET.

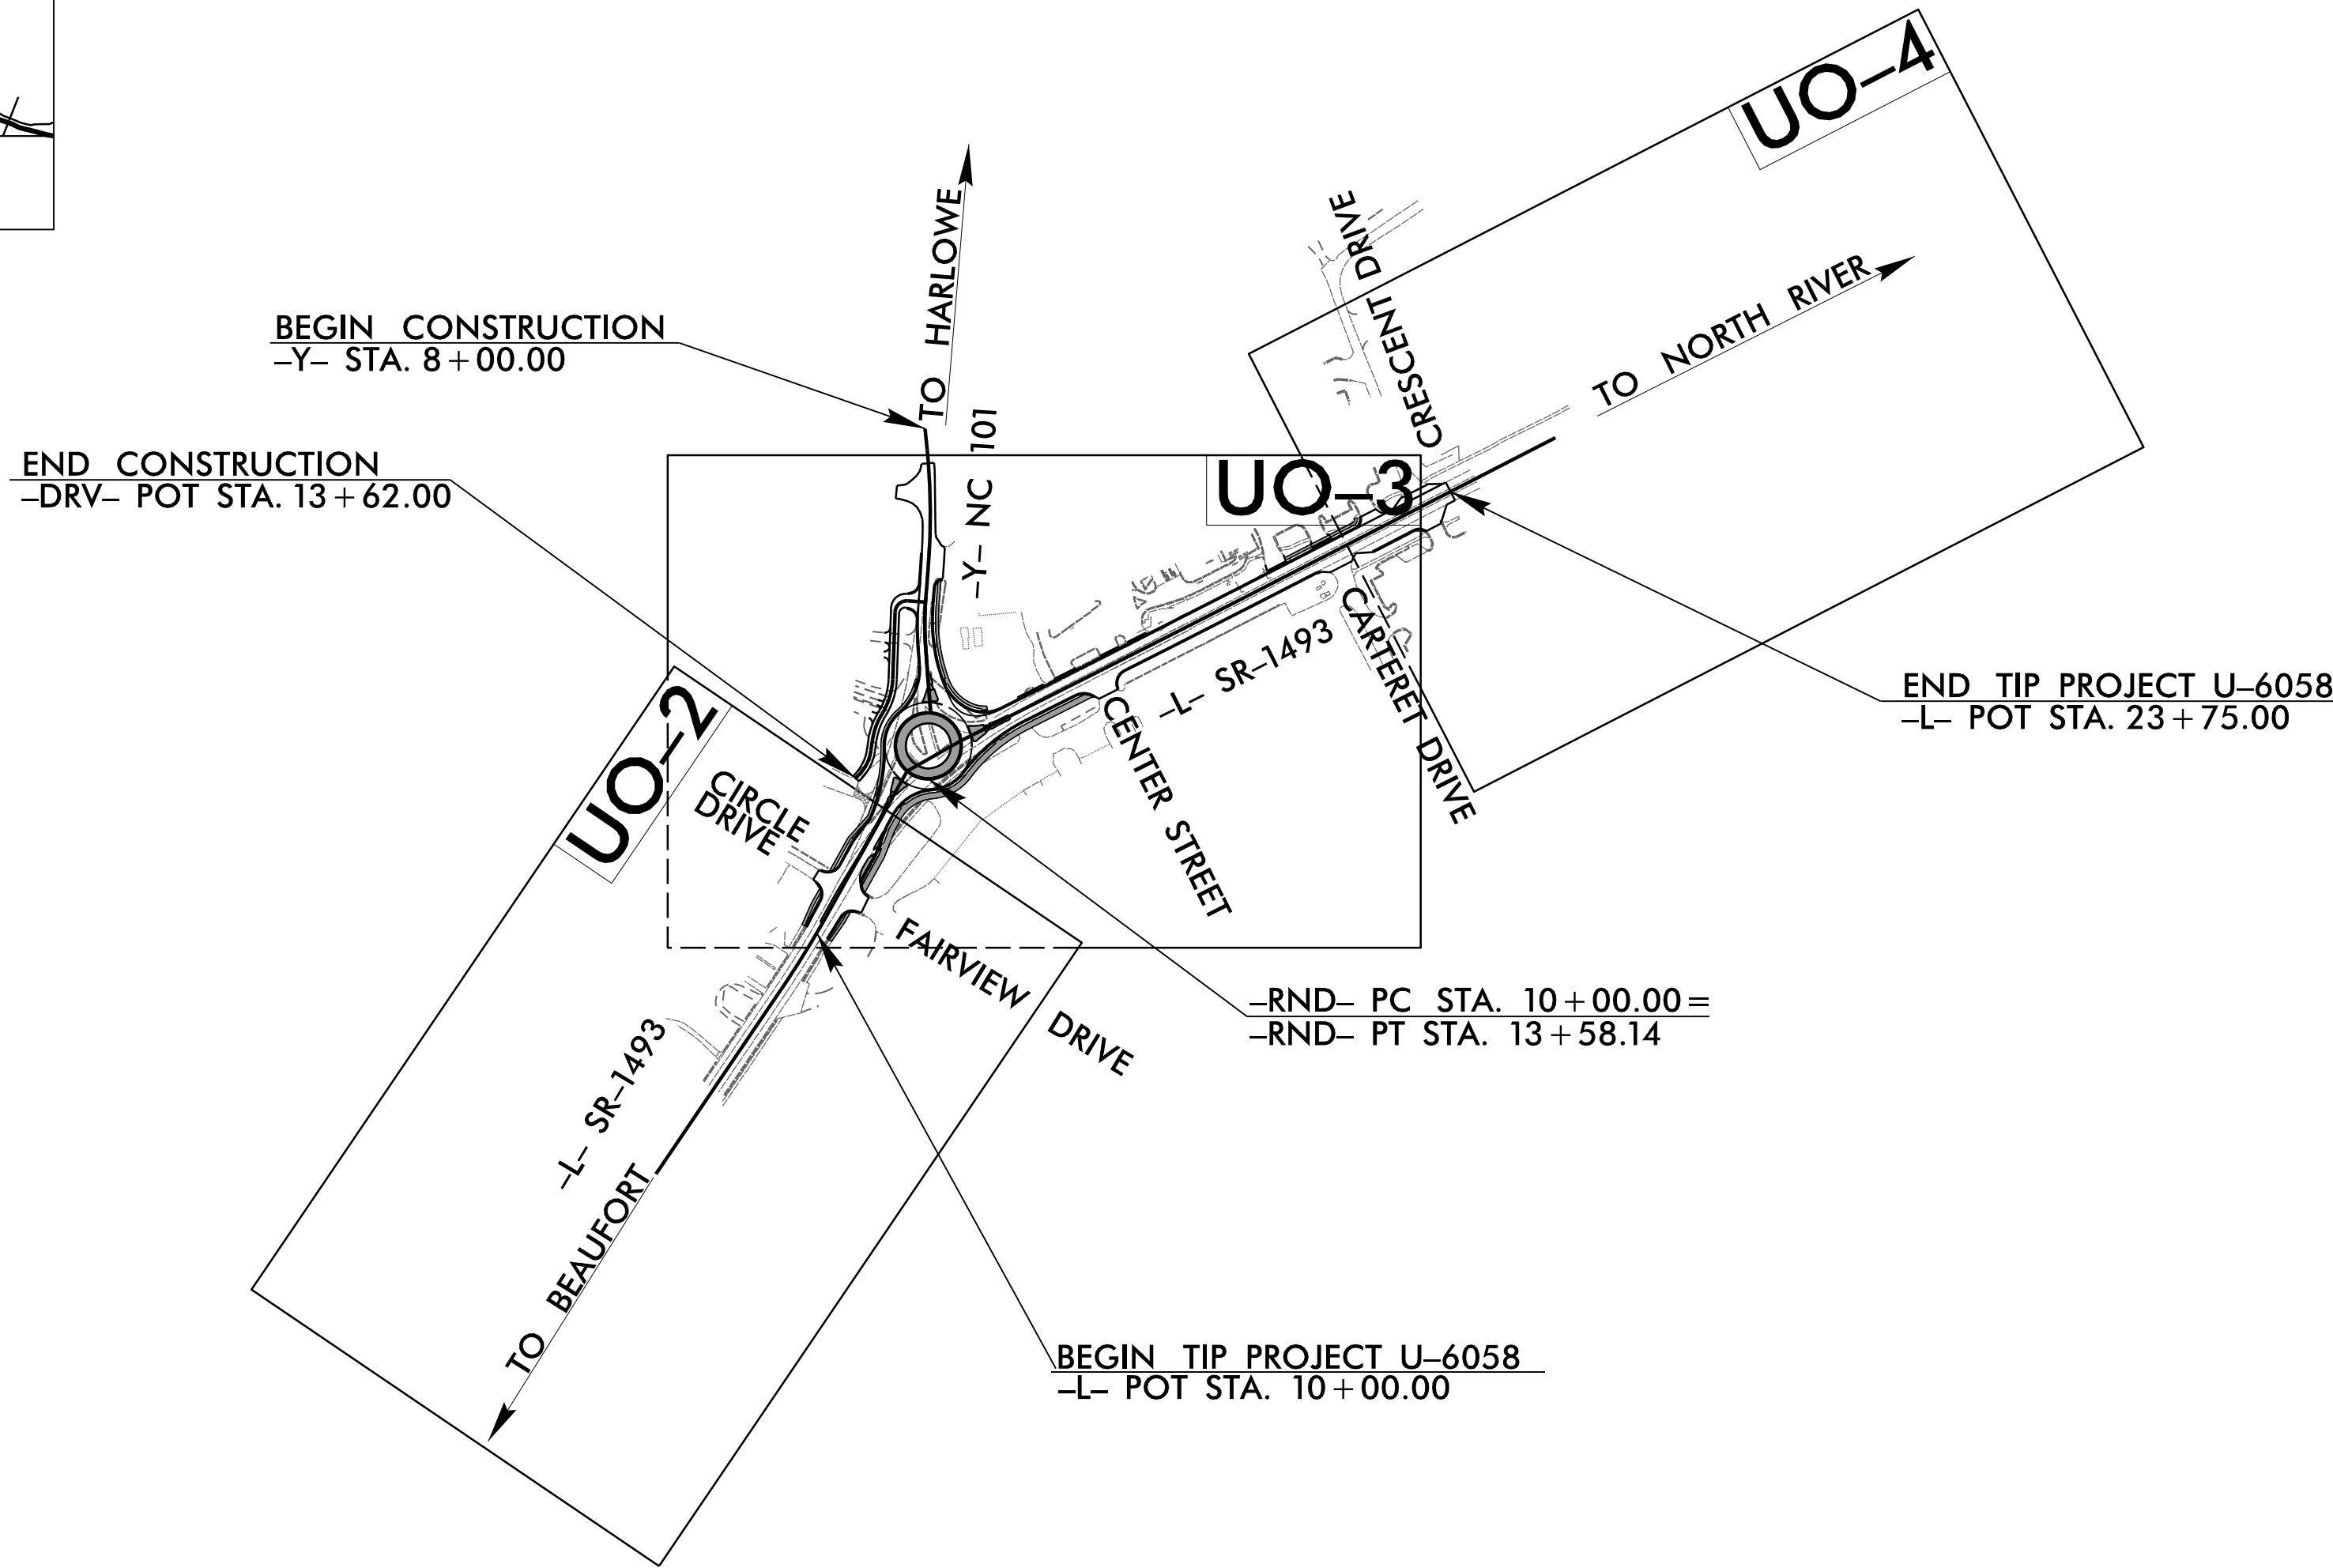

GRAPHIC SCALES

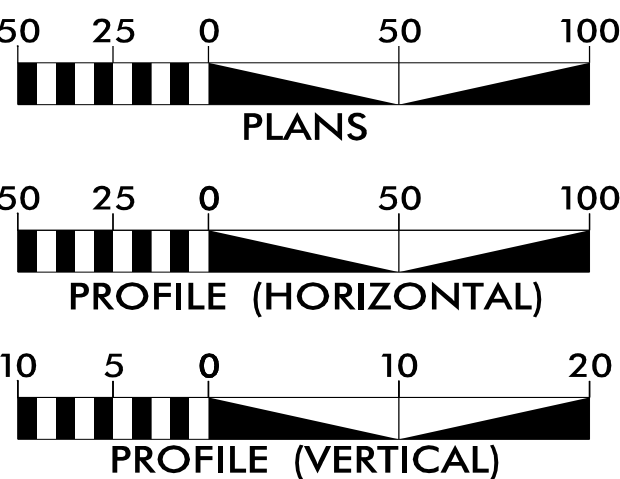

INDEX OF SHEETS

SHEET NO.:	DESCRIPTION:
UO-1	TITLE SHEET
UO-2 THRU UO-4	UBO PLAN SHEETS

UTILITY OWNERS WITH CONFLICTS


- (A) DUKE ENERGY - POWER (DISTRIBUTION)
- (B) BRIGHTSPEED - COMMUNICATIONS
- (C) CONTERRA - COMMUNICATIONS
- (D) CHARTER - COMMUNICATIONS

PREPARED IN THE OFFICE OF:

TRANSYSTEMS

1 Glenwood Avenue
Raleigh, NC 27603
Tel:919.789.9977
Fax:919.789.9591
License: F-0453

WILLIAM POPE, PE PROJECT UTILITY COORDINATOR

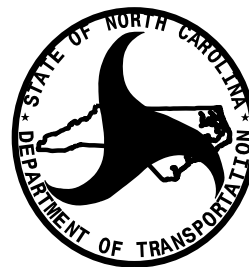

DIVISION OF HIGHWAYS
UTILITIES UNIT
1555 MAIL SERVICES CENTER
RALEIGH NC 27699-1555
PHONE (919) 707-5690
FAX (919) 250-4151

DAVID KRAMER UTILITIES ENGINEER

CHAD MILLS UTILITIES COORDINATOR



PROJECT REFERENCE NO.	SHEET NO.
U-6058	U0-2
THIS SHEET CORRESPONDS TO RDY- 4	

UTILITIES BY OTHERS

ALL PROPOSED UTILITY WORK SHOWN ON THIS SHEET WILL BE DONE BY OTHERS. NO PAYMENT WILL BE MADE TO THE CONTRACTOR FOR PROPOSED UTILITY WORK SHOWN ON THIS SHEET.

TRANSYSTEMS

1 Glenwood Avenue
Raleigh, NC 27603
Tel:919.789.9977
Fax:919.789.9591
License: F-0453

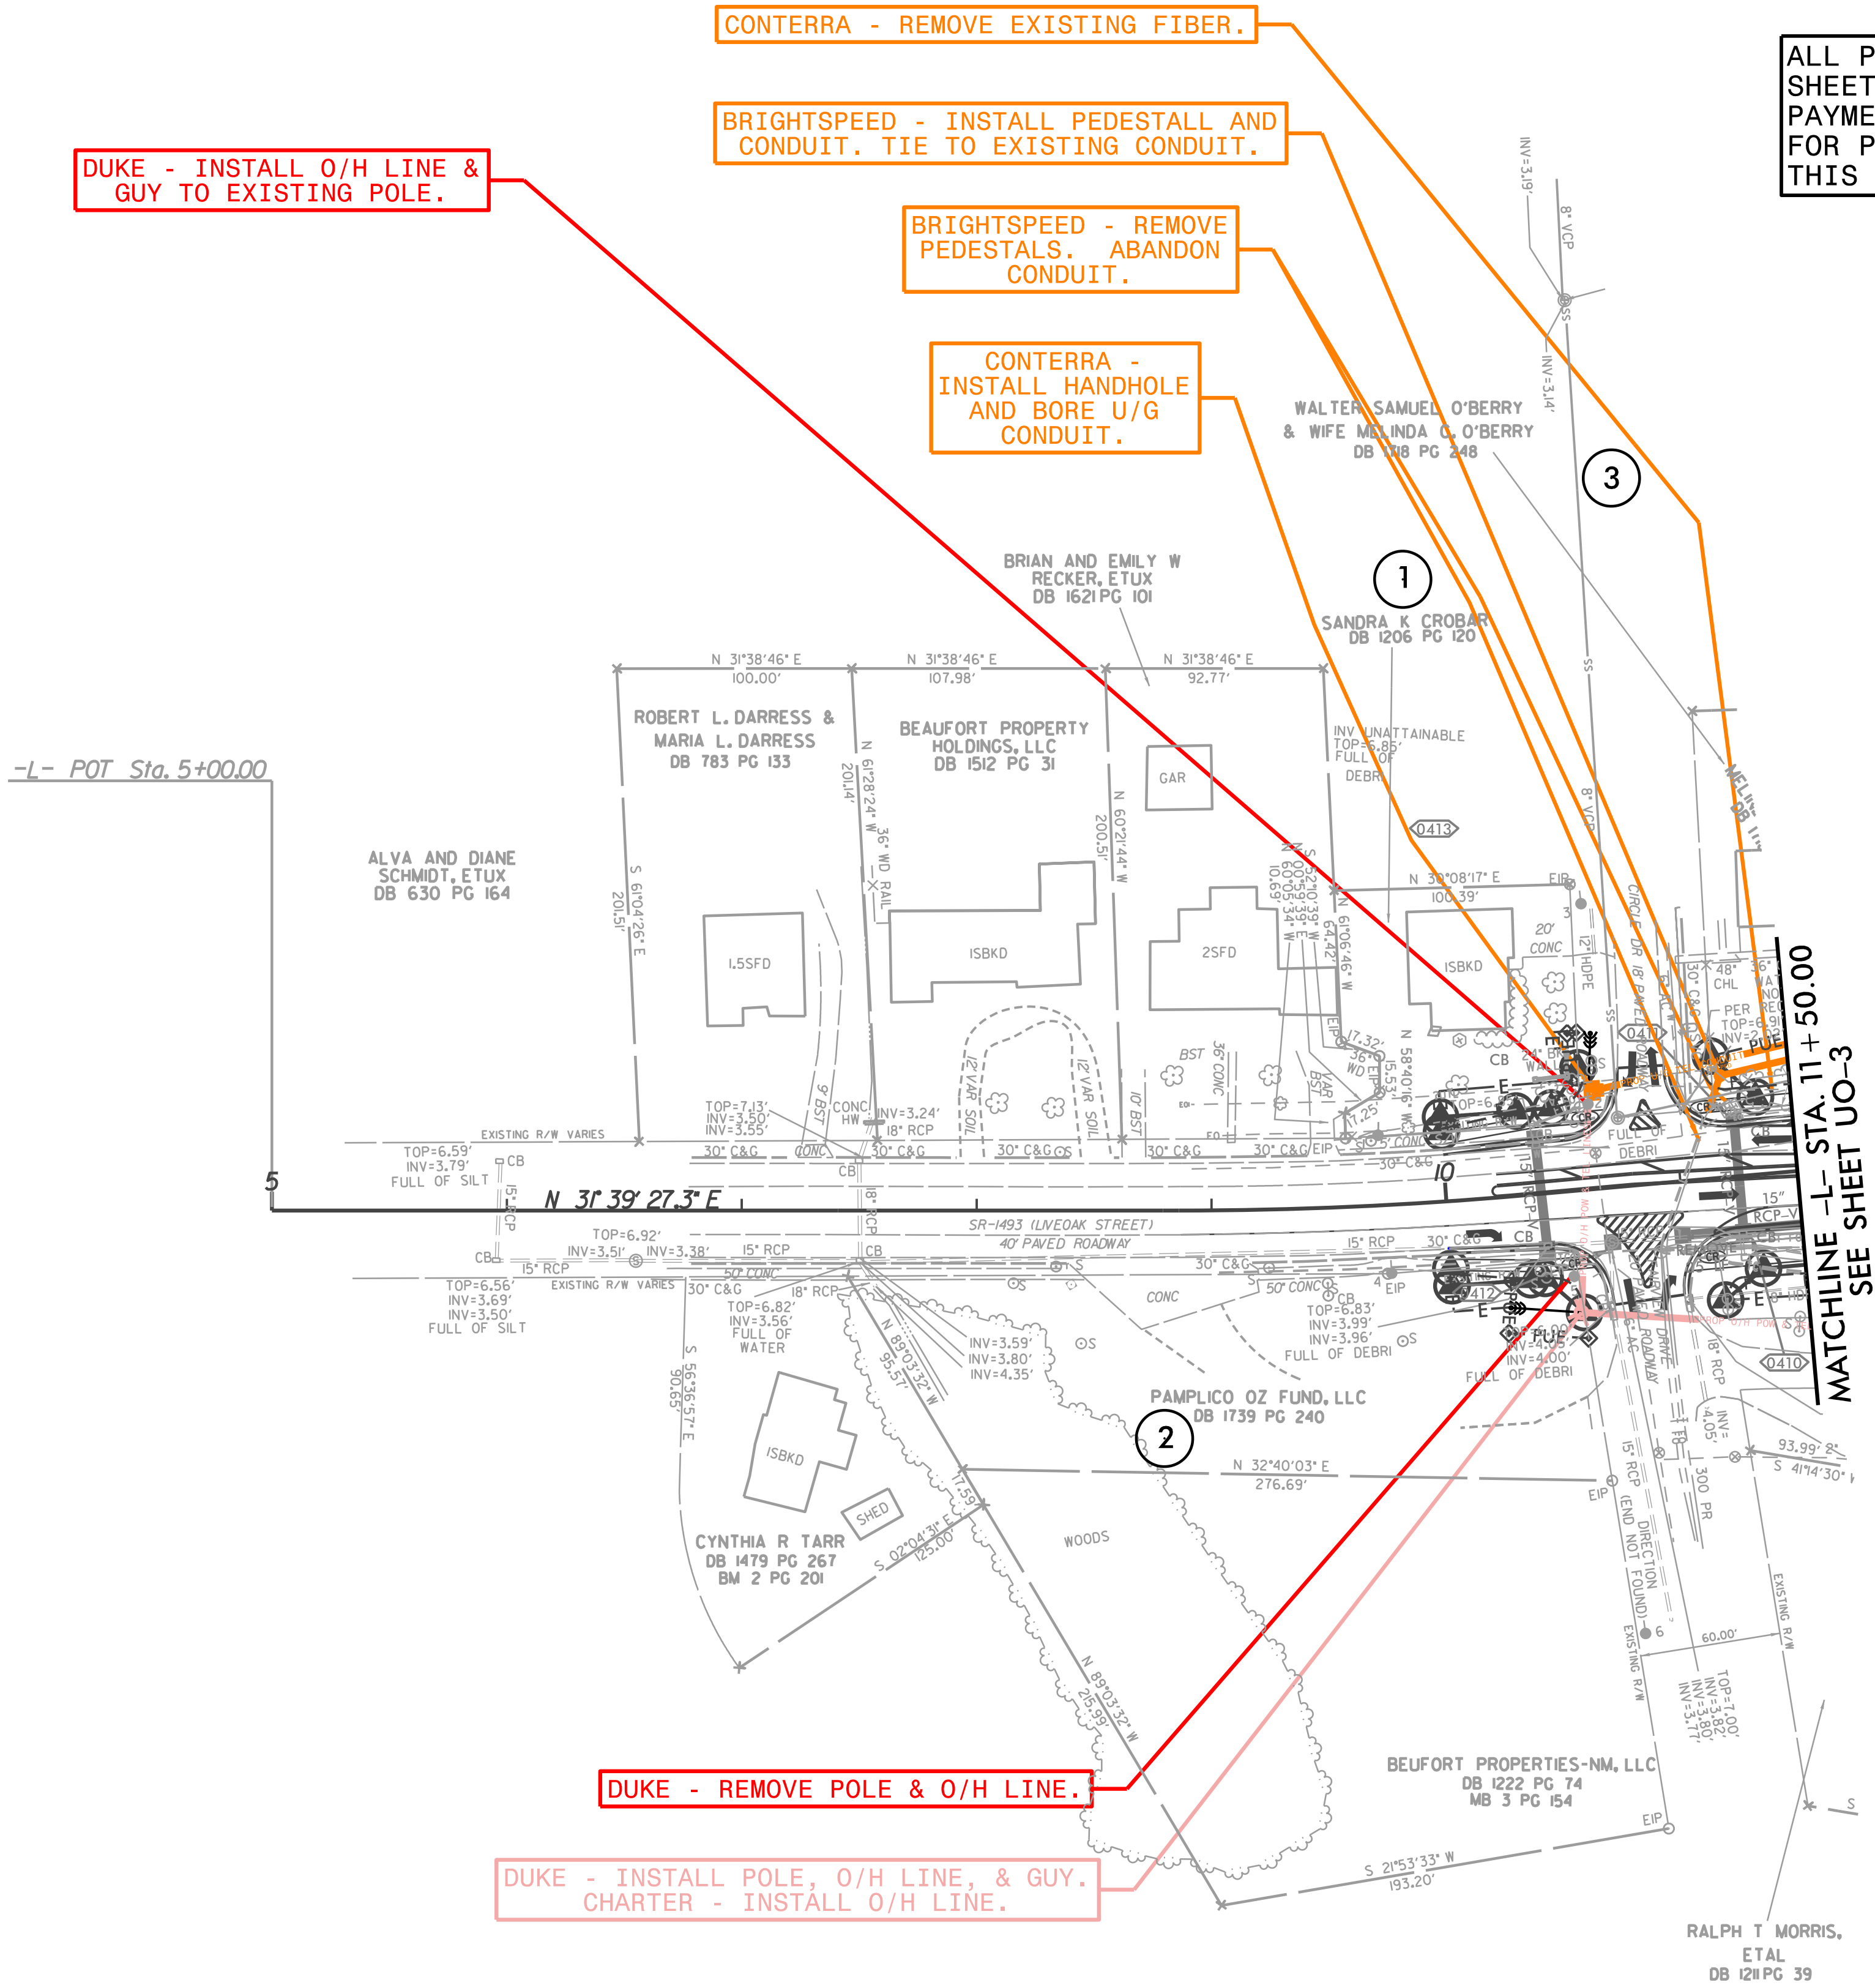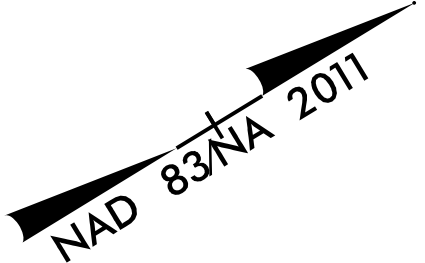

TRANSYSTEMS



5/14/99 4/6/2025 11:58:00 1/6/2015-6058.Ut-6_U04_psh.dgn

PROJECT REFERENCE NO.	SHEET NO.
U-6058	UD-4
THIS SHEET CORRESPONDS TO RDY- 6	


UTILITIES BY OTHERS

ALL PROPOSED UTILITY WORK SHOWN ON THIS SHEET WILL BE DONE BY OTHERS. NO PAYMENT WILL BE MADE TO THE CONTRACTOR FOR PROPOSED UTILITY WORK SHOWN ON THIS SHEET.

TRANSYSTEMS

1 Glenwood Avenue
Raleigh, NC 27603
Tel:919.789.9977
Fax:919.789.9591
License: F-0453

NAD 83 N 2011

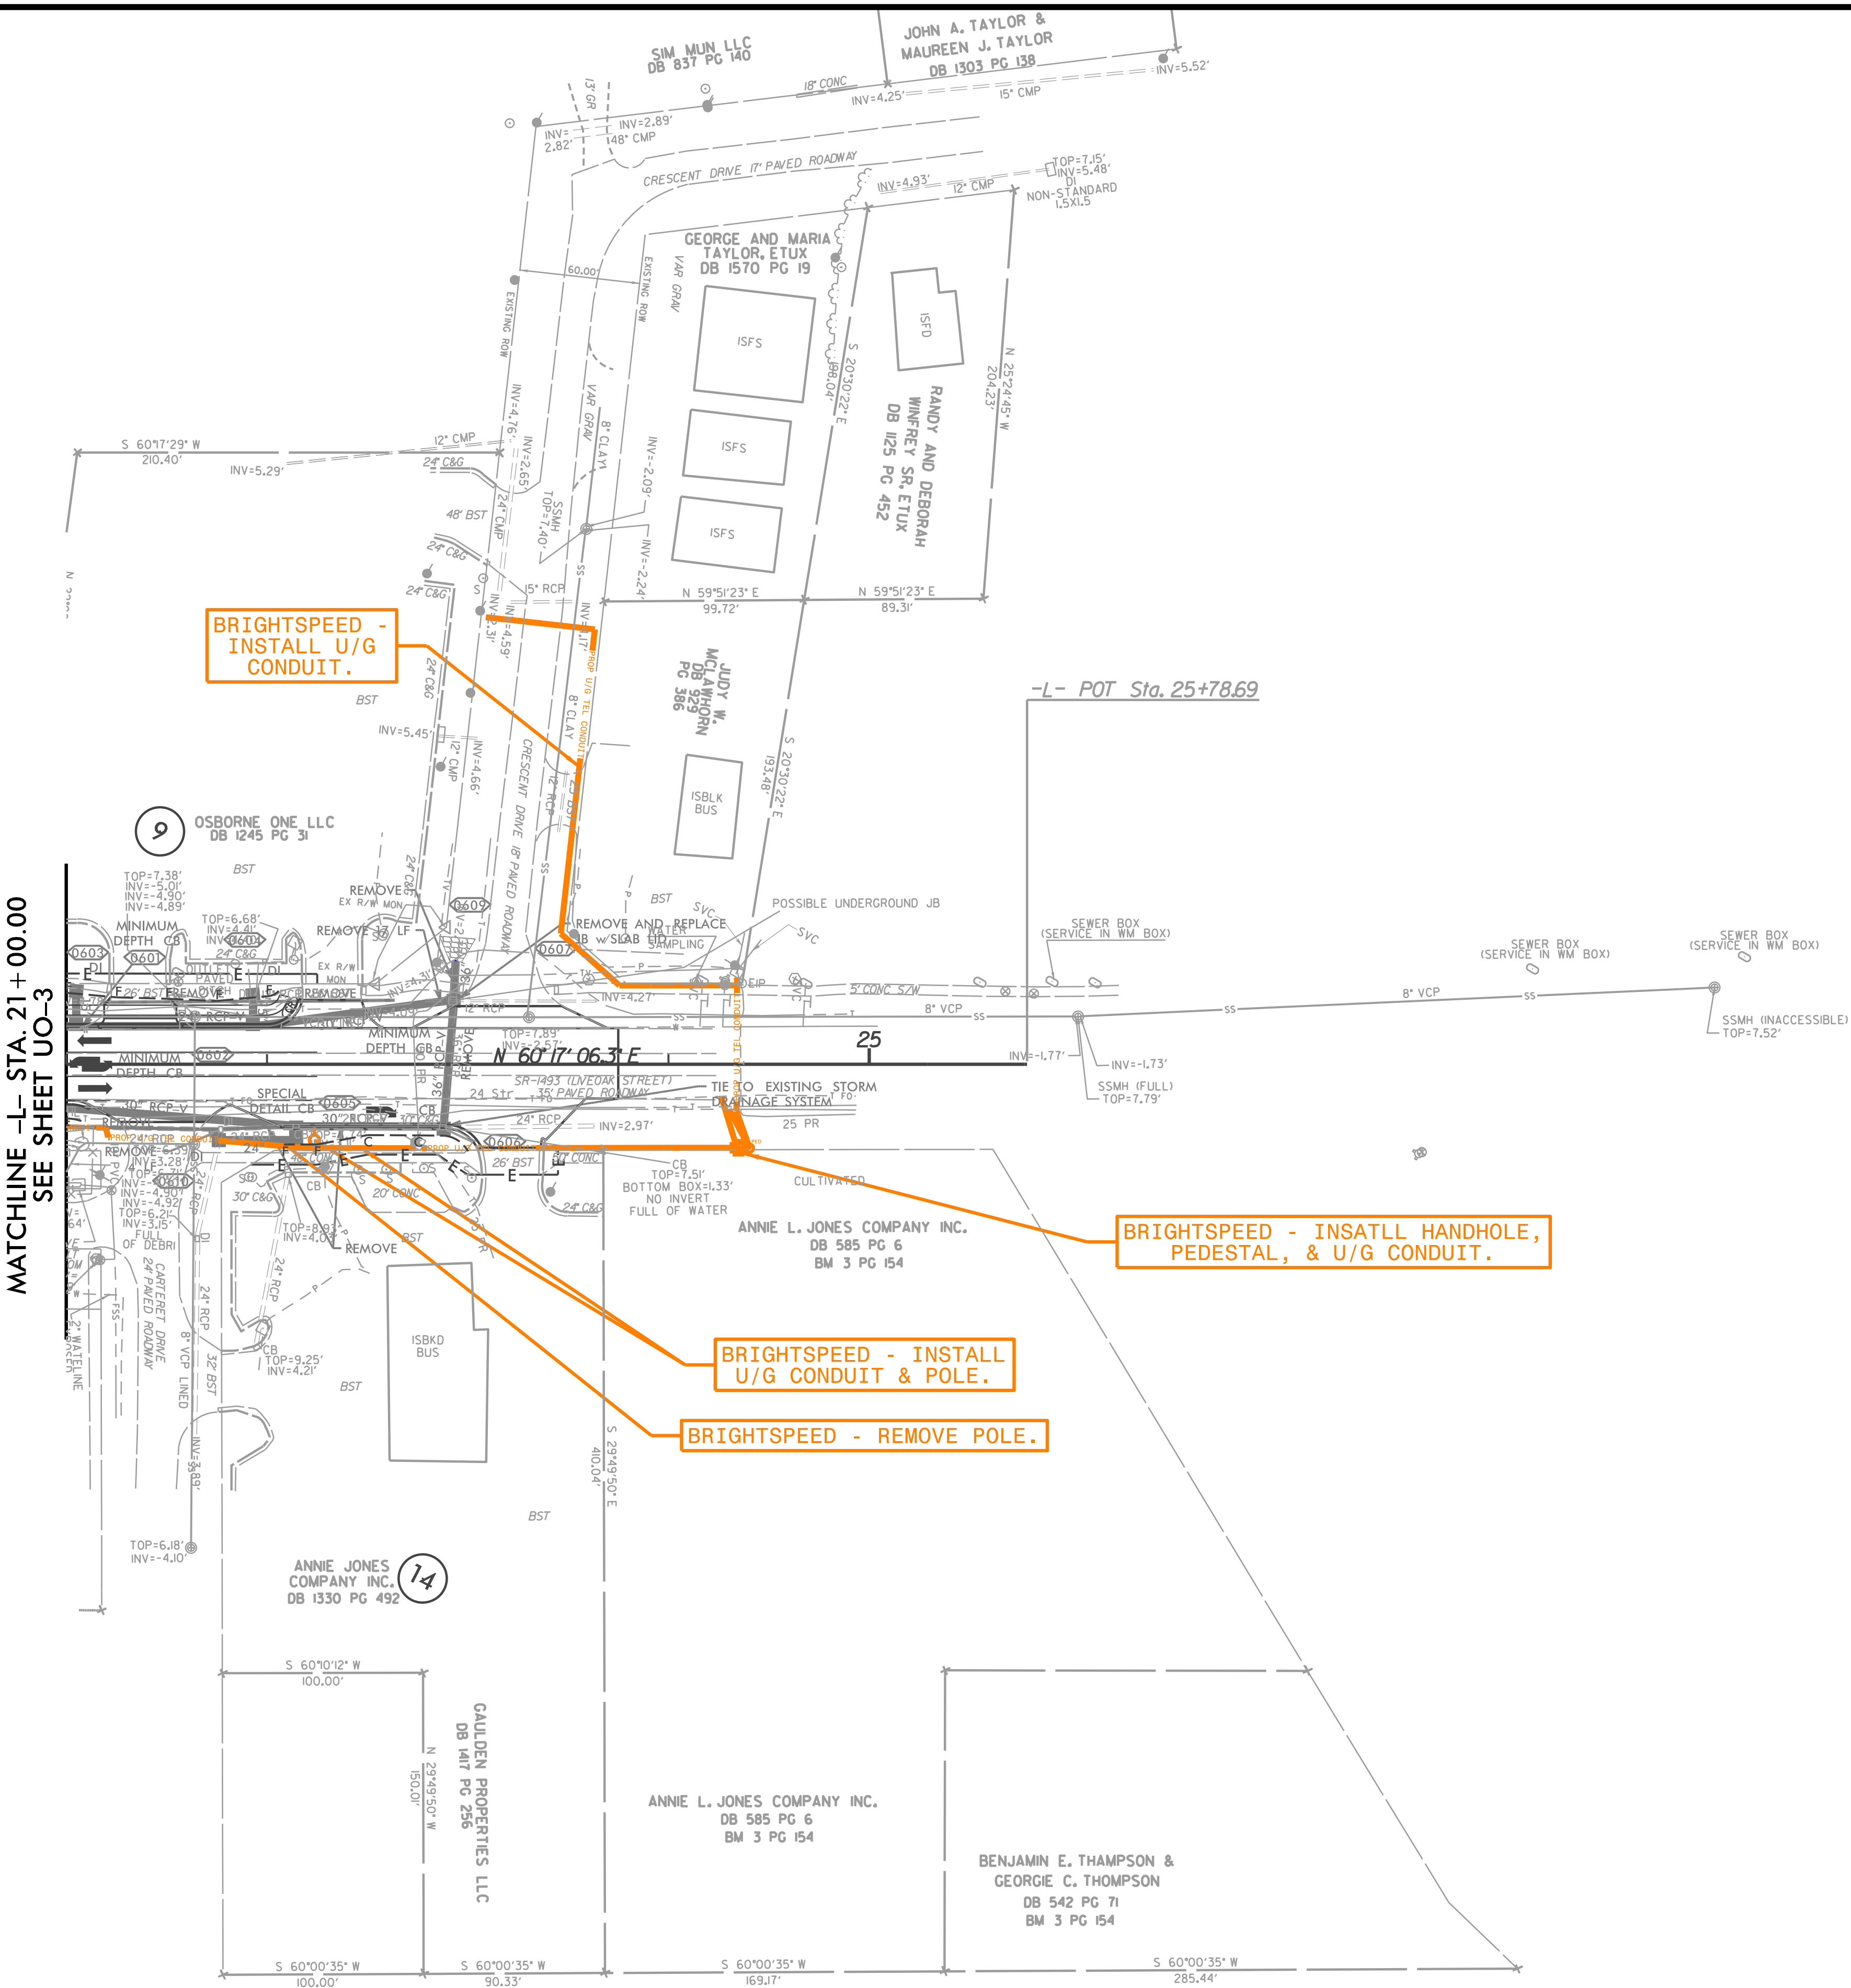

MATCHLINE -L- STA. 21+00.00
SEE SHEET UO-3

BRIGHTSPEED -
INSTALL U/G
CONDUIT.

BRIGHTSPEED - INSATLL HANDHOLE,
PEDESTAL, & U/G CONDUIT.

BRIGHTSPEED - INSTALL
U/G CONDUIT & POLE.

BRIGHTSPEED - REMOVE POLE.