

STATE OF NORTH CAROLINA  
DIVISION OF HIGHWAYS

U-6058  
**CROSS SECTION INDEX OF SHEETS**

**ALIGNMENT AND STATIONING**

-L- STA. 8+75.00 TO STA. 24+00.00  
-Y- STA. 10+00.00 TO STA. 12+75.00  
-RND- STA. 10+00.00 TO STA. 13+50.00  
-DRV- STA. 10+00.00 TO STA. 13+50.00

**SHEET NUMBERS**

X-2 TO X-13  
X-14 TO X-16  
X-17 TO X-20  
X-21 TO X-23







6/23/16

|                                                                    |                     |           |
|--------------------------------------------------------------------|---------------------|-----------|
| 0 2.5 5                                                            | PROJ. REFERENCE NO. | SHEET NO. |
| <div><div></div><div></div><div></div><div></div><div></div></div> | U-6058              | X-2       |

75 70 65 60 55 50 45 40 35 30 25 20 15 10 5 0 5 10 15 20 25 30 35 40 45 50 55 60 65 70 75

10 10

EXIST.

EXIST.

7.79  
10+00.00  
BEGIN SHALLOW UNDERCUT EXCAVATION 10+00

7.76  
9+75.00

7.74  
9+50.00

7.72  
9+25.00

7.70  
9+00.00

7.70  
8+75.00  
-L-

Note: Approximate quantities only. Unclassified Excavation, Borrow Excavation, Fine Grading, Clearing and Grubbing, and Removal of Existing Pavement will be paid for at the contract lump sum price for "Grading."

SHALLOW UNDERCUT EXCAVATION


4/6/2025  
\\XSCU-6058\_Rdu.xpl.dgn  
User:Rduope

75 70 65 60 55 50 45 40 35 30 25 20 15 10 5 0 5 10 15 20 25 30 35 40 45 50 55 60 65 70 75



6/23/16

| 0 | 2.5 | 5 | PROJ. REFERENCE NO. | SHEET NO. |
|---|-----|---|---------------------|-----------|
| ■ | ■   | ■ | U-6058              | X-3       |

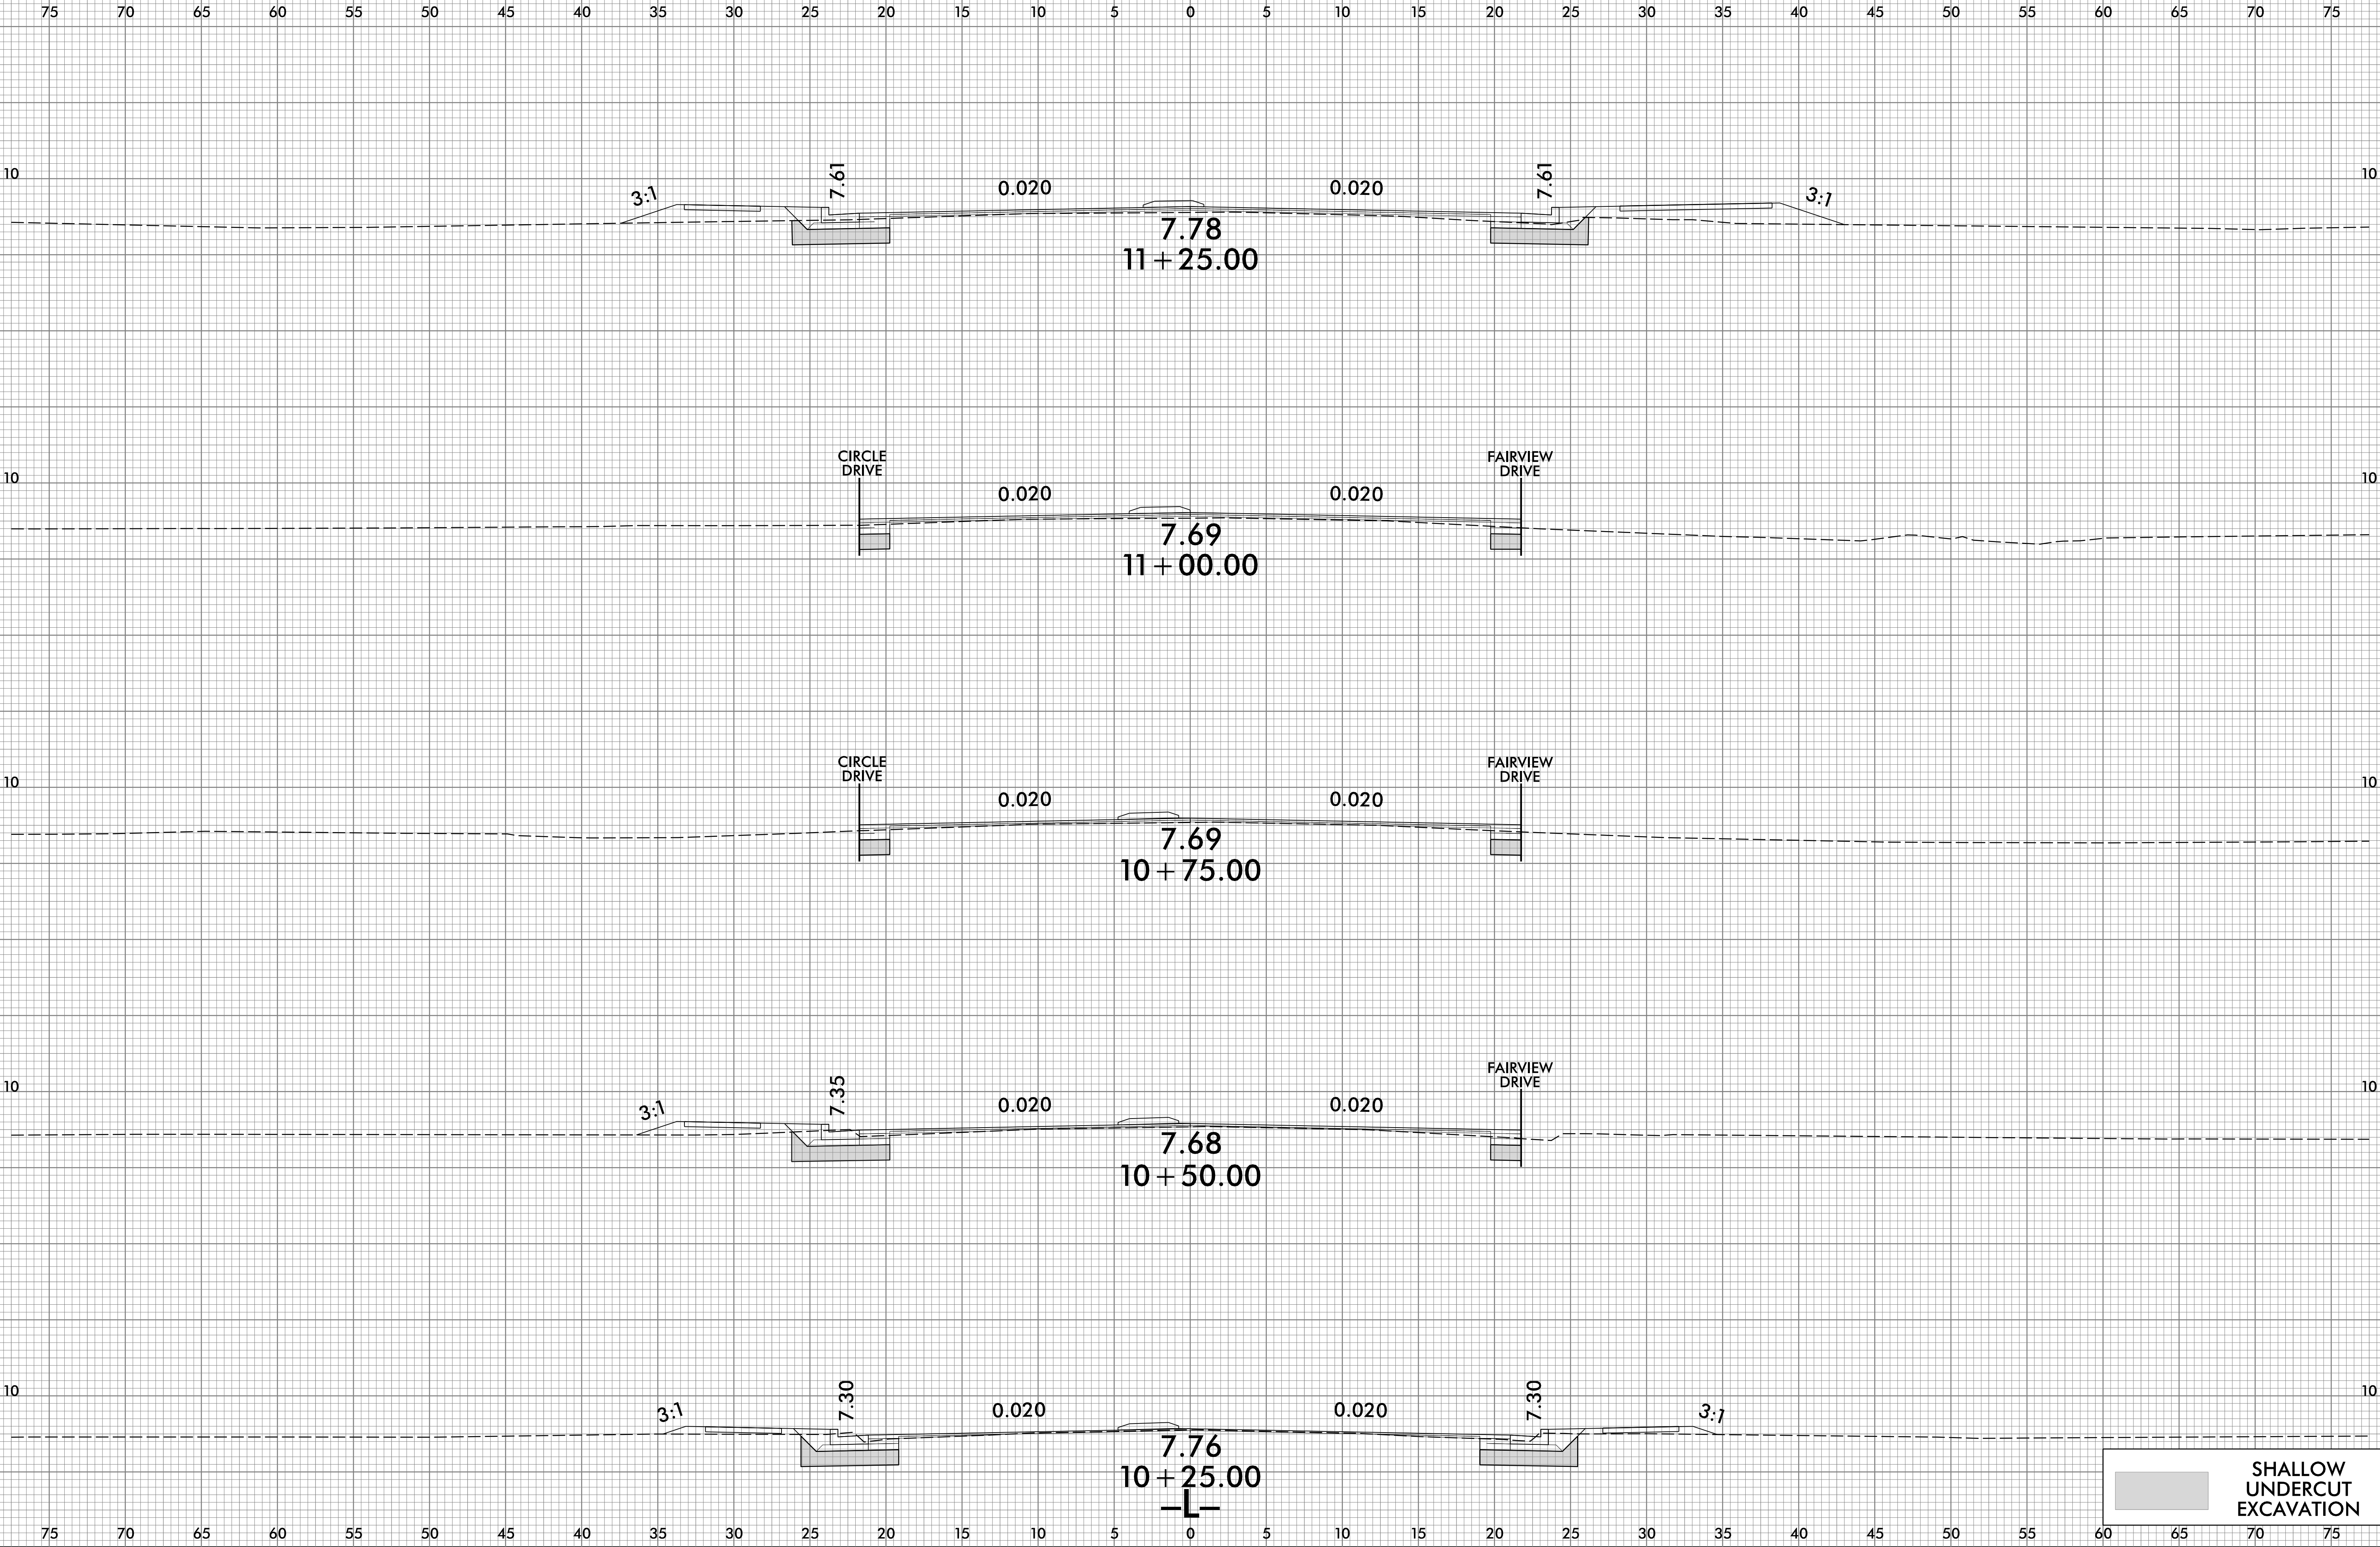


4/6/2025  
X:\SCU-6058\_Rdu.xpl.dgn  
User:Wope

SHALLOW  
UNDERCUT  
EXCAVATION



6/23/16

|         |                     |           |
|---------|---------------------|-----------|
| 0 2.5 5 | PROJ. REFERENCE NO. | SHEET NO. |
| ■■■■■   | U-6058              | X-4       |

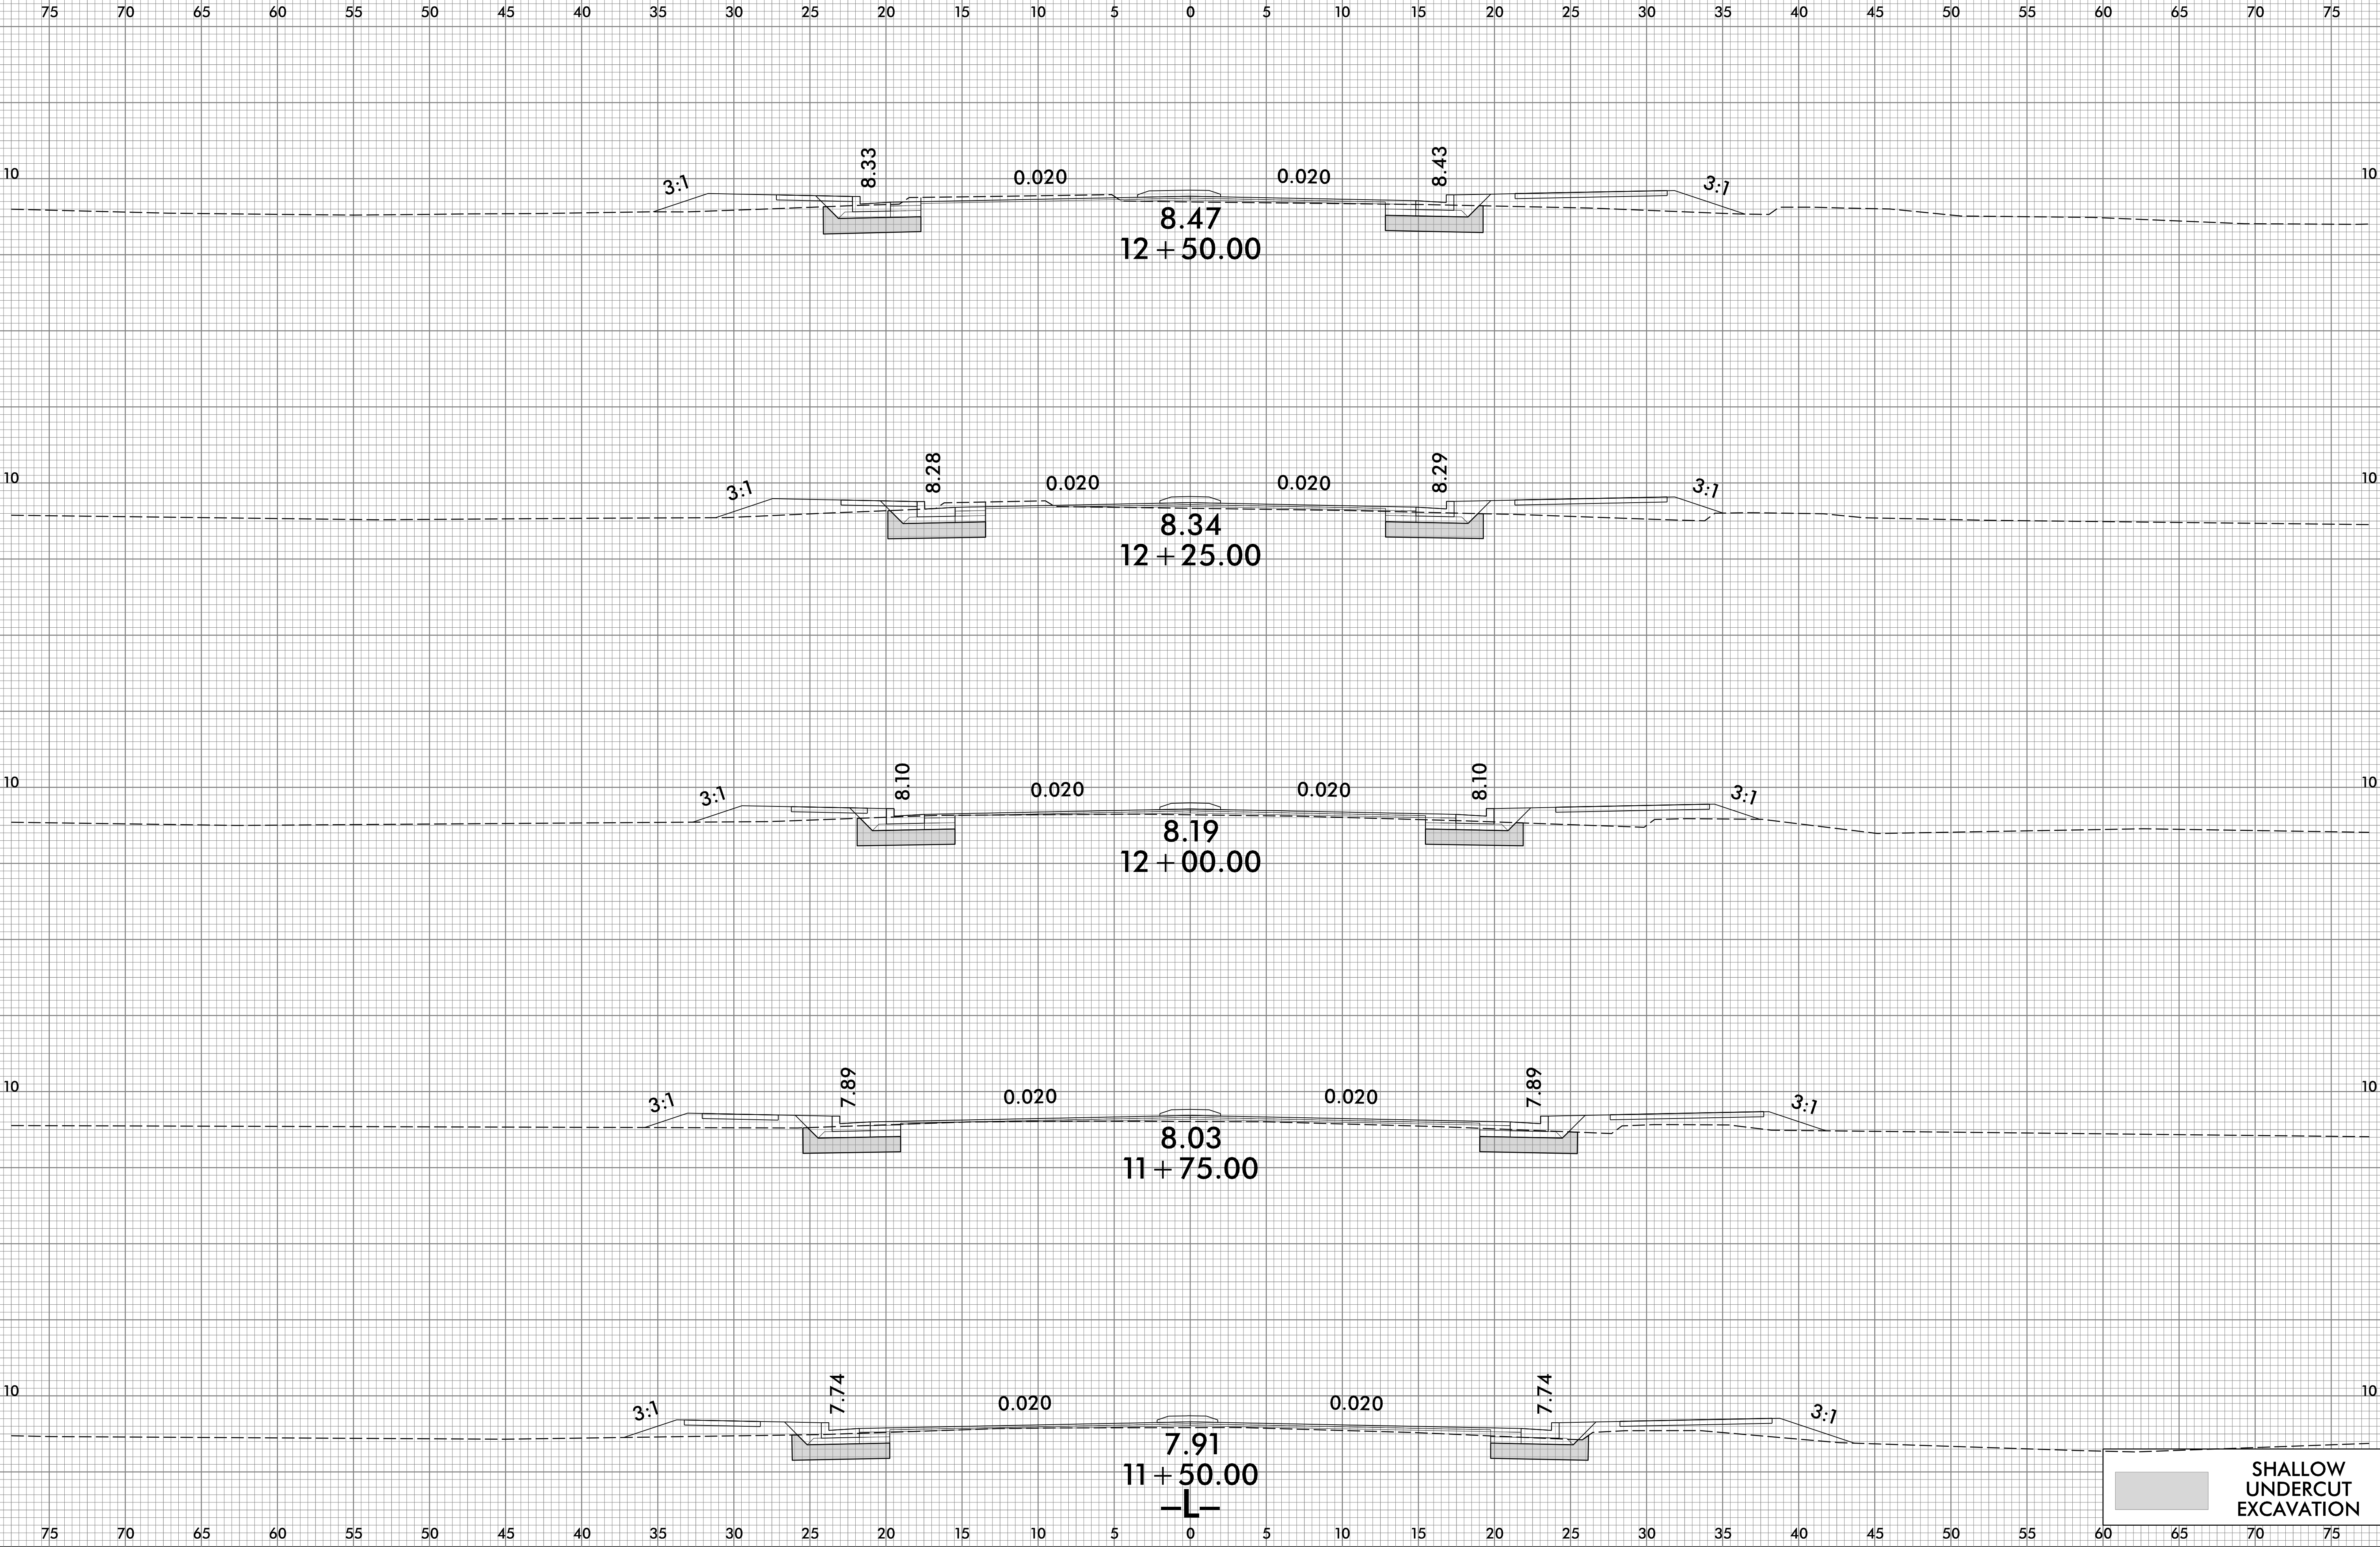







4/6/2025  
X:\SCU-6058\_RdL.xpl.L.dgn  
User:Wope



6/23/16

|         |                     |           |
|---------|---------------------|-----------|
| 0 2.5 5 | PROJ. REFERENCE NO. | SHEET NO. |
| ■■■■■   | U-6058              | X-5       |

75 70 65 60 55 50 45 40 35 30 25 20 15 10 5 0 5 10 15 20 25 30 35 40 45 50 55 60 65 70 75

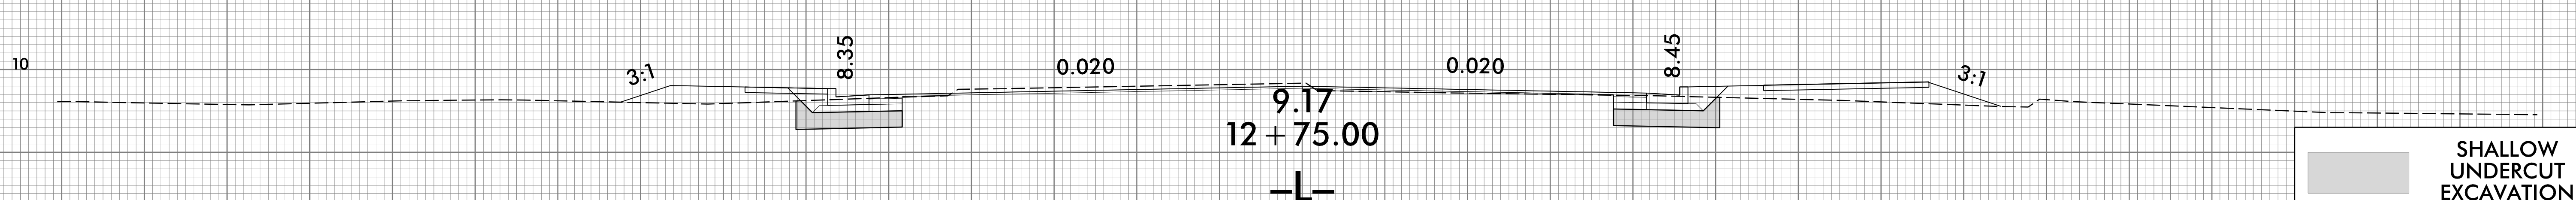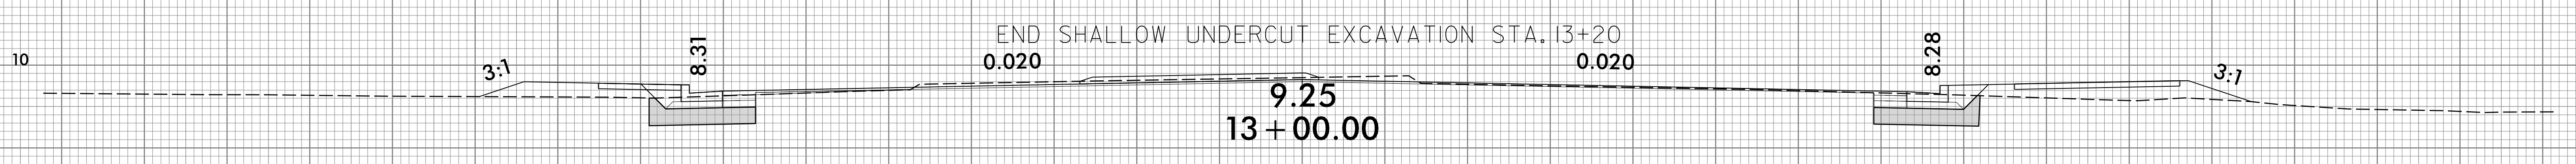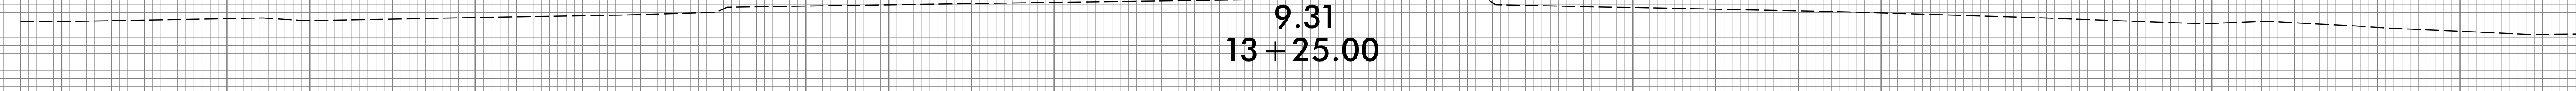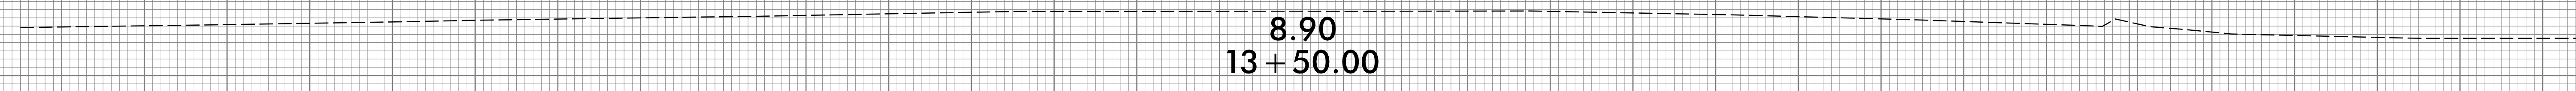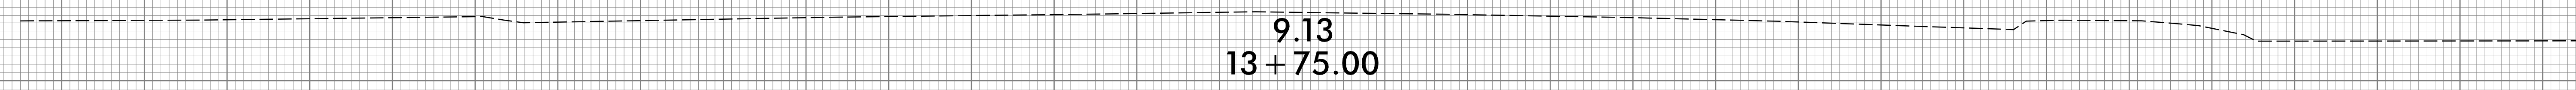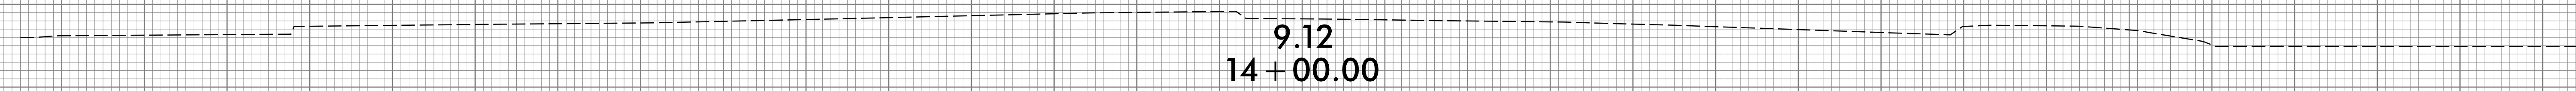


SHALLOW  
UNDERCUT  
EXCAVATION

4/6/2025  
\\SCU-6058\_Rdu.xpl.L.dgn  
User:Wope




6/23/16

|                                                                    |                     |           |
|--------------------------------------------------------------------|---------------------|-----------|
| 0 2.5 5                                                            | PROJ. REFERENCE NO. | SHEET NO. |
| <div><div></div><div></div><div></div><div></div><div></div></div> | U-6058              | X-6       |

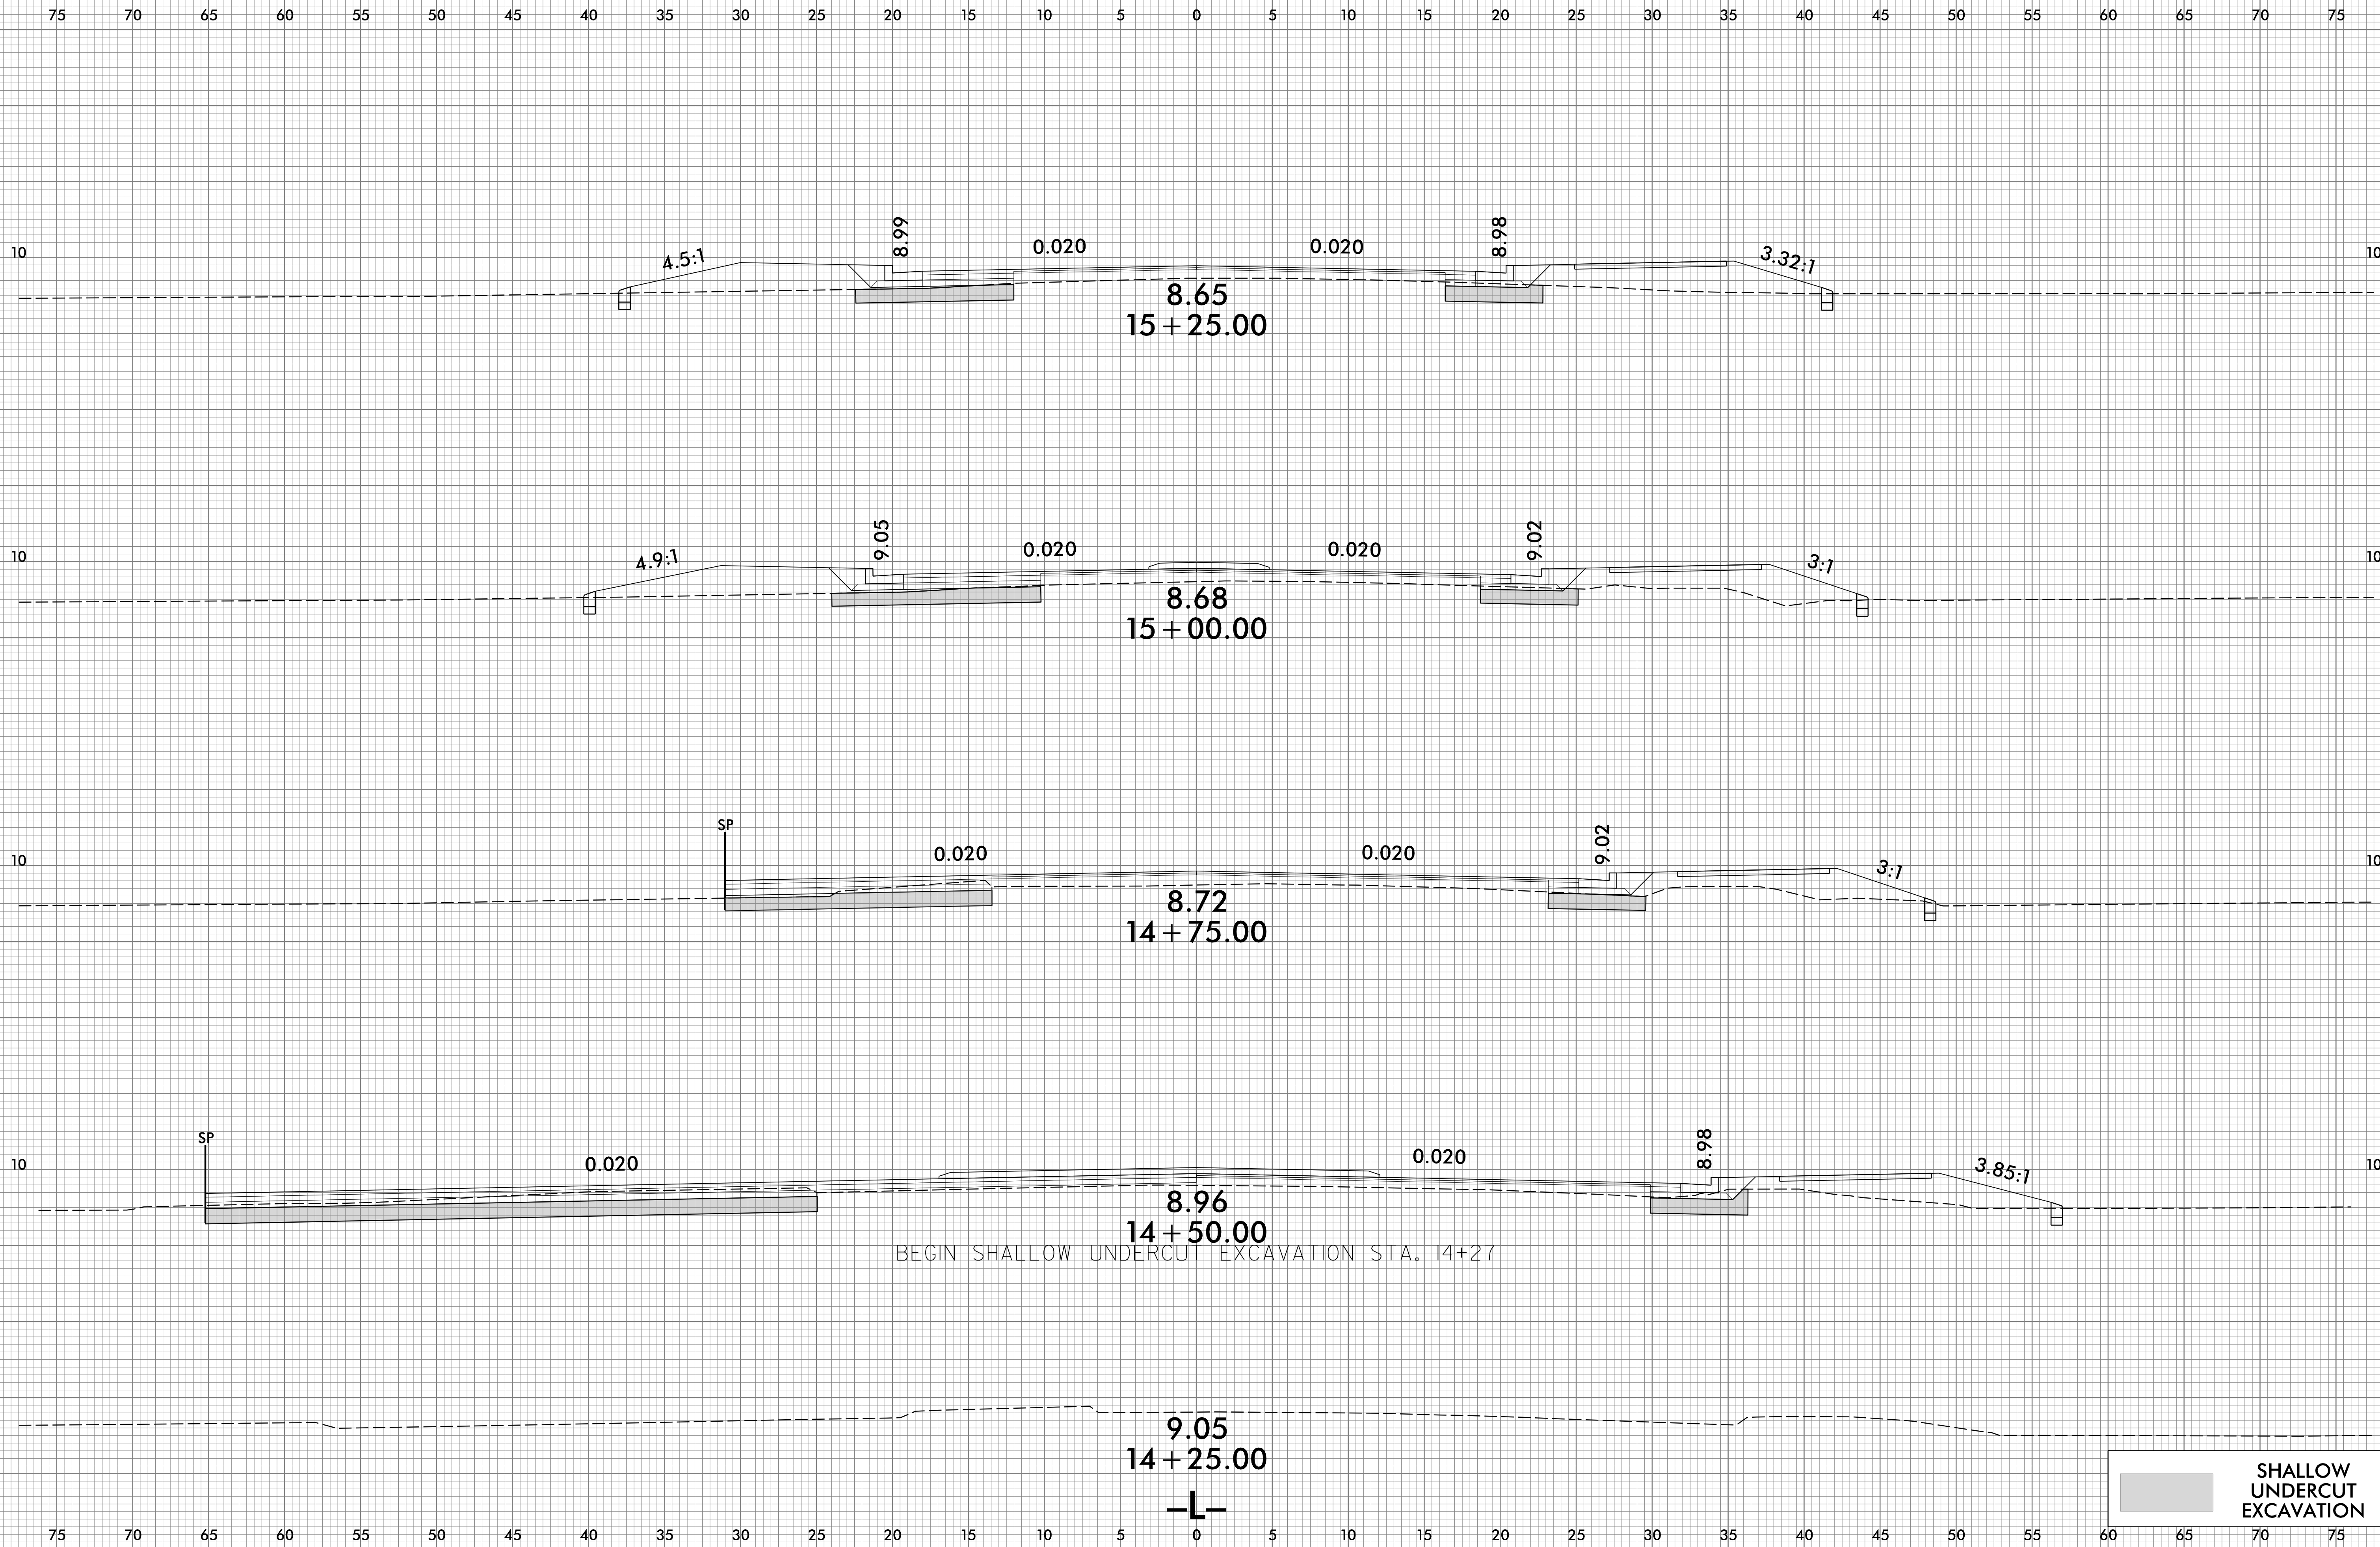



6/23/16





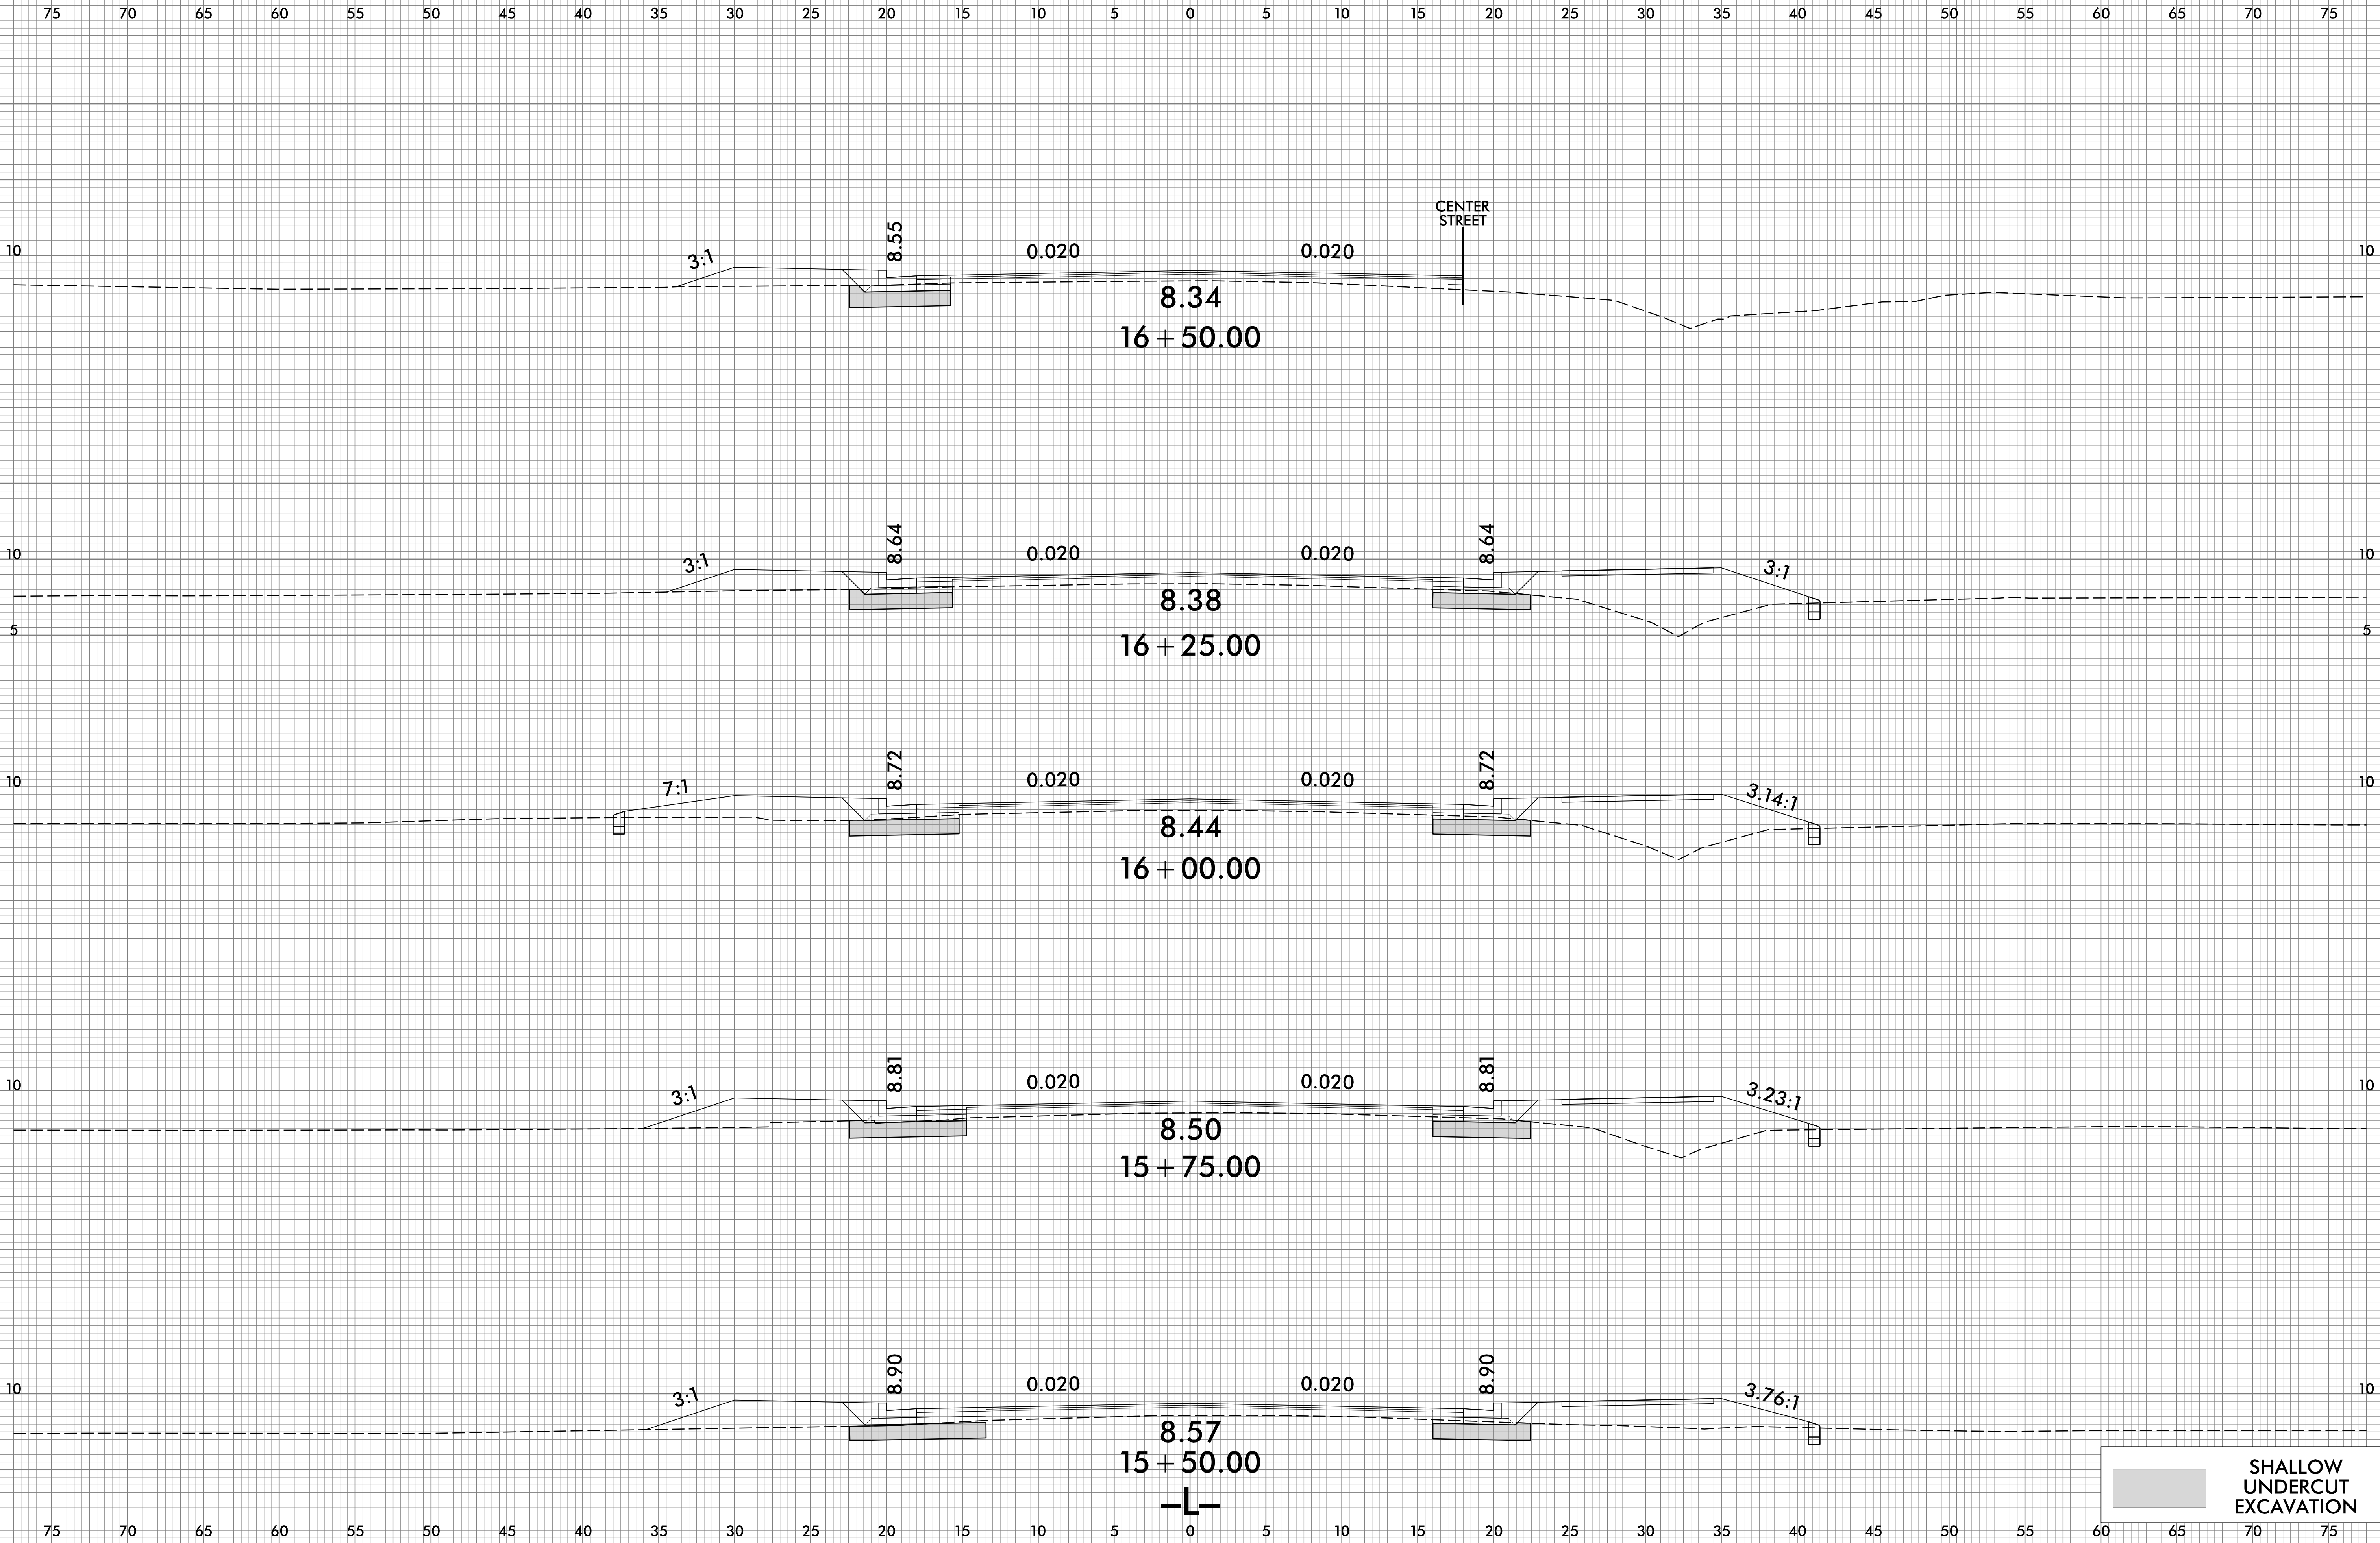




6/23/16

|                                                                    |                     |           |
|--------------------------------------------------------------------|---------------------|-----------|
| 0 2.5 5                                                            | PROJ. REFERENCE NO. | SHEET NO. |
| <div><div></div><div></div><div></div><div></div><div></div></div> | U-6058              | X-8       |

75 70 65 60 55 50 45 40 35 30 25 20 15 10 5 0 5 10 15 20 25 30 35 40 45 50 55 60 65 70 75

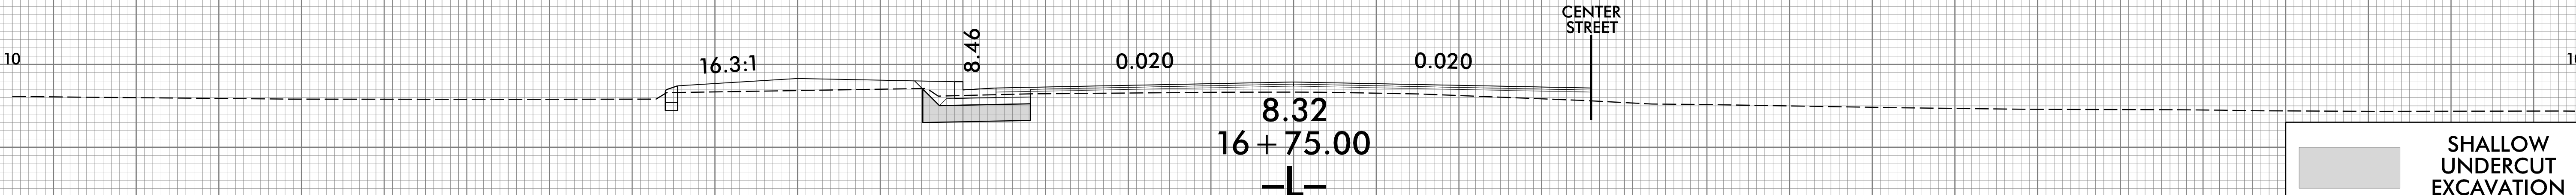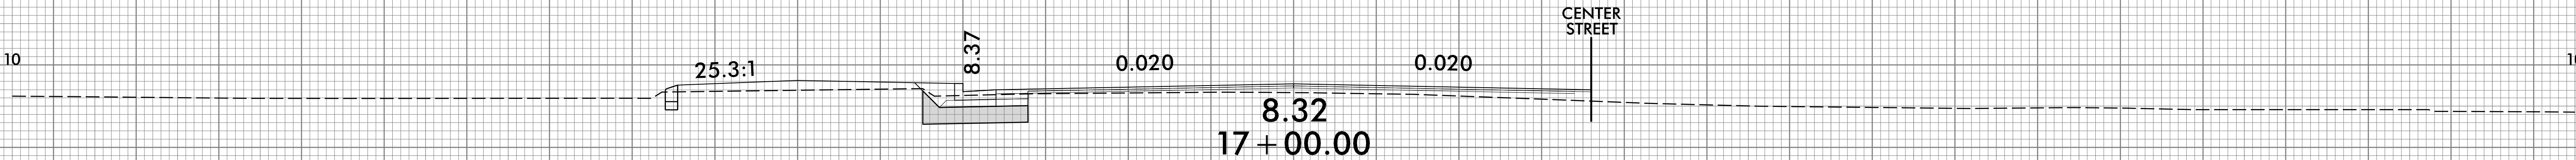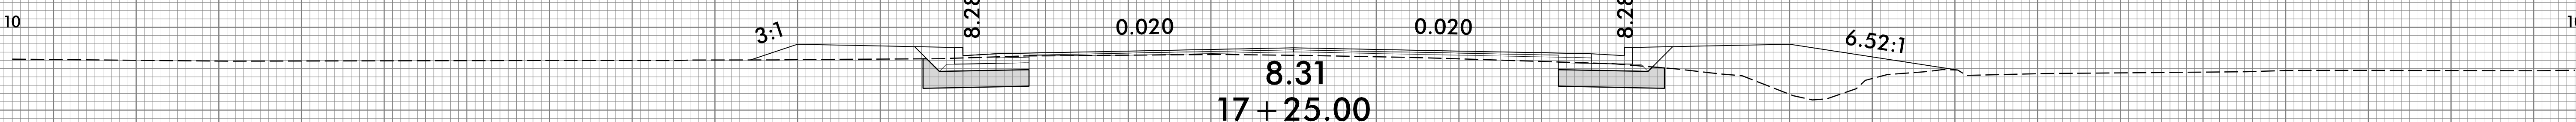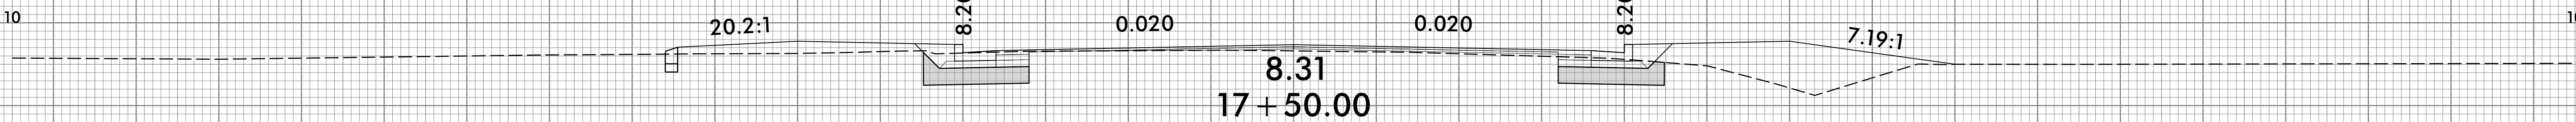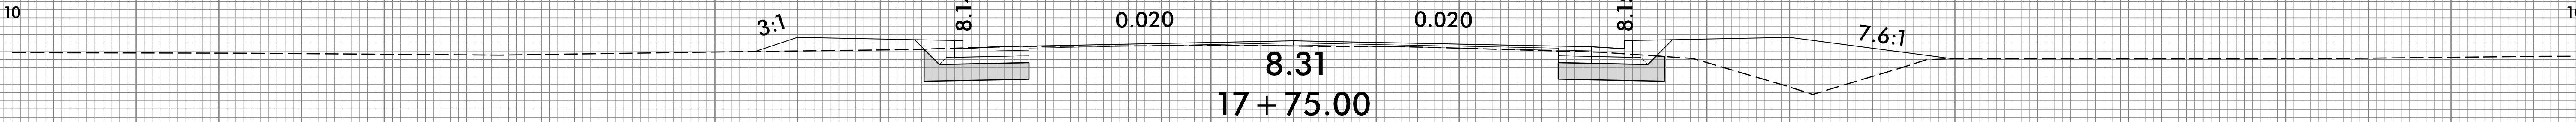

SHALLOW UNDERCUT EXCAVATION






4/6/2025  
\\SCU-6058\_Rdu\_xpl.L.dgn  
User:Woope



6/23/16

| 0 | 2.5 | 5 | PROJ. REFERENCE NO. | SHEET NO. |
|---|-----|---|---------------------|-----------|
| ■ | ■   | ■ | U-6058              | X-9       |

75 70 65 60 55 50 45 40 35 30 25 20 15 10 5 0 5 10 15 20 25 30 35 40 45 50 55 60 65 70 75

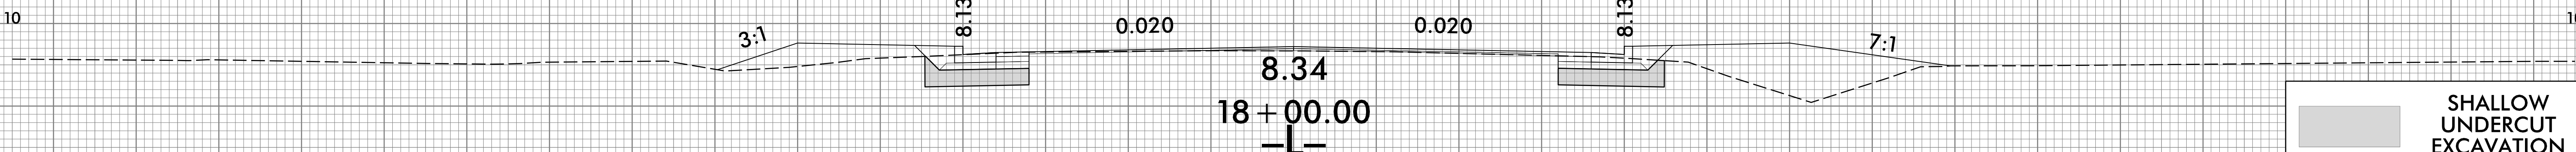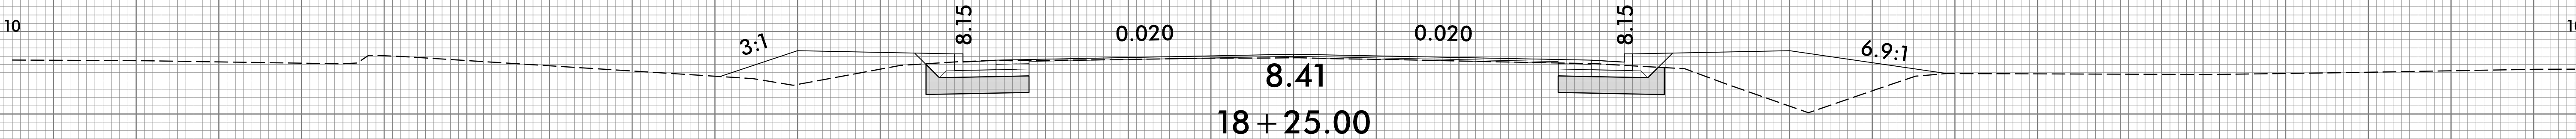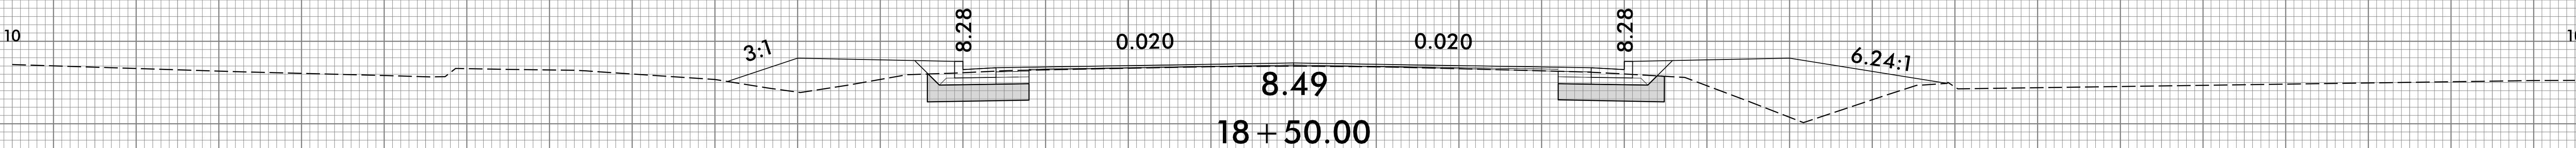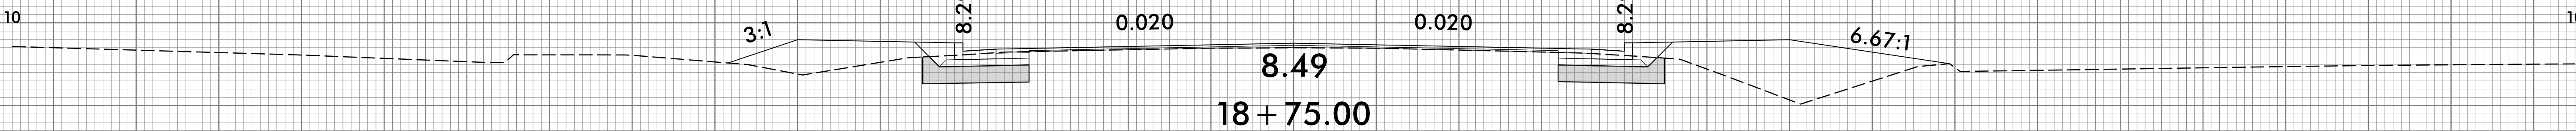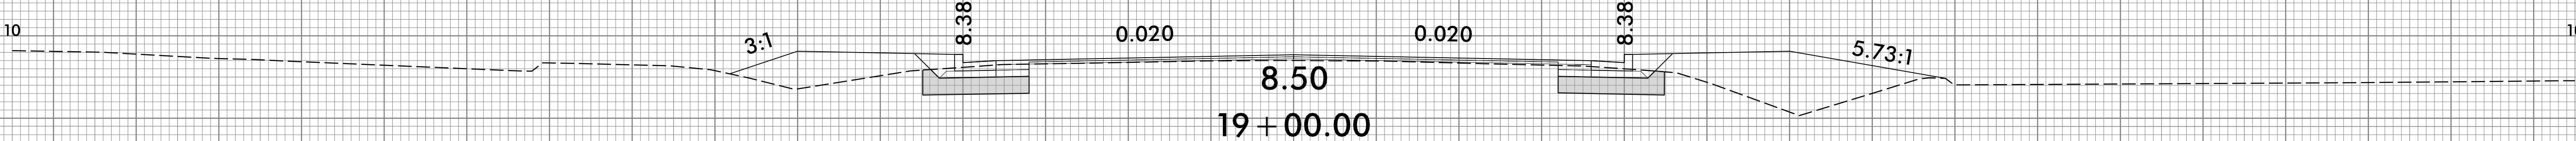


SHALLOW UNDERCUT EXCAVATION

4/6/2025  
\\SCU-6058\_Rdu\_xpl.L.dgn  
User:Wope



6/23/16

|         |                     |           |
|---------|---------------------|-----------|
| 0 2.5 5 | PROJ. REFERENCE NO. | SHEET NO. |
| ■■■■■   | U-6058              | X-10      |

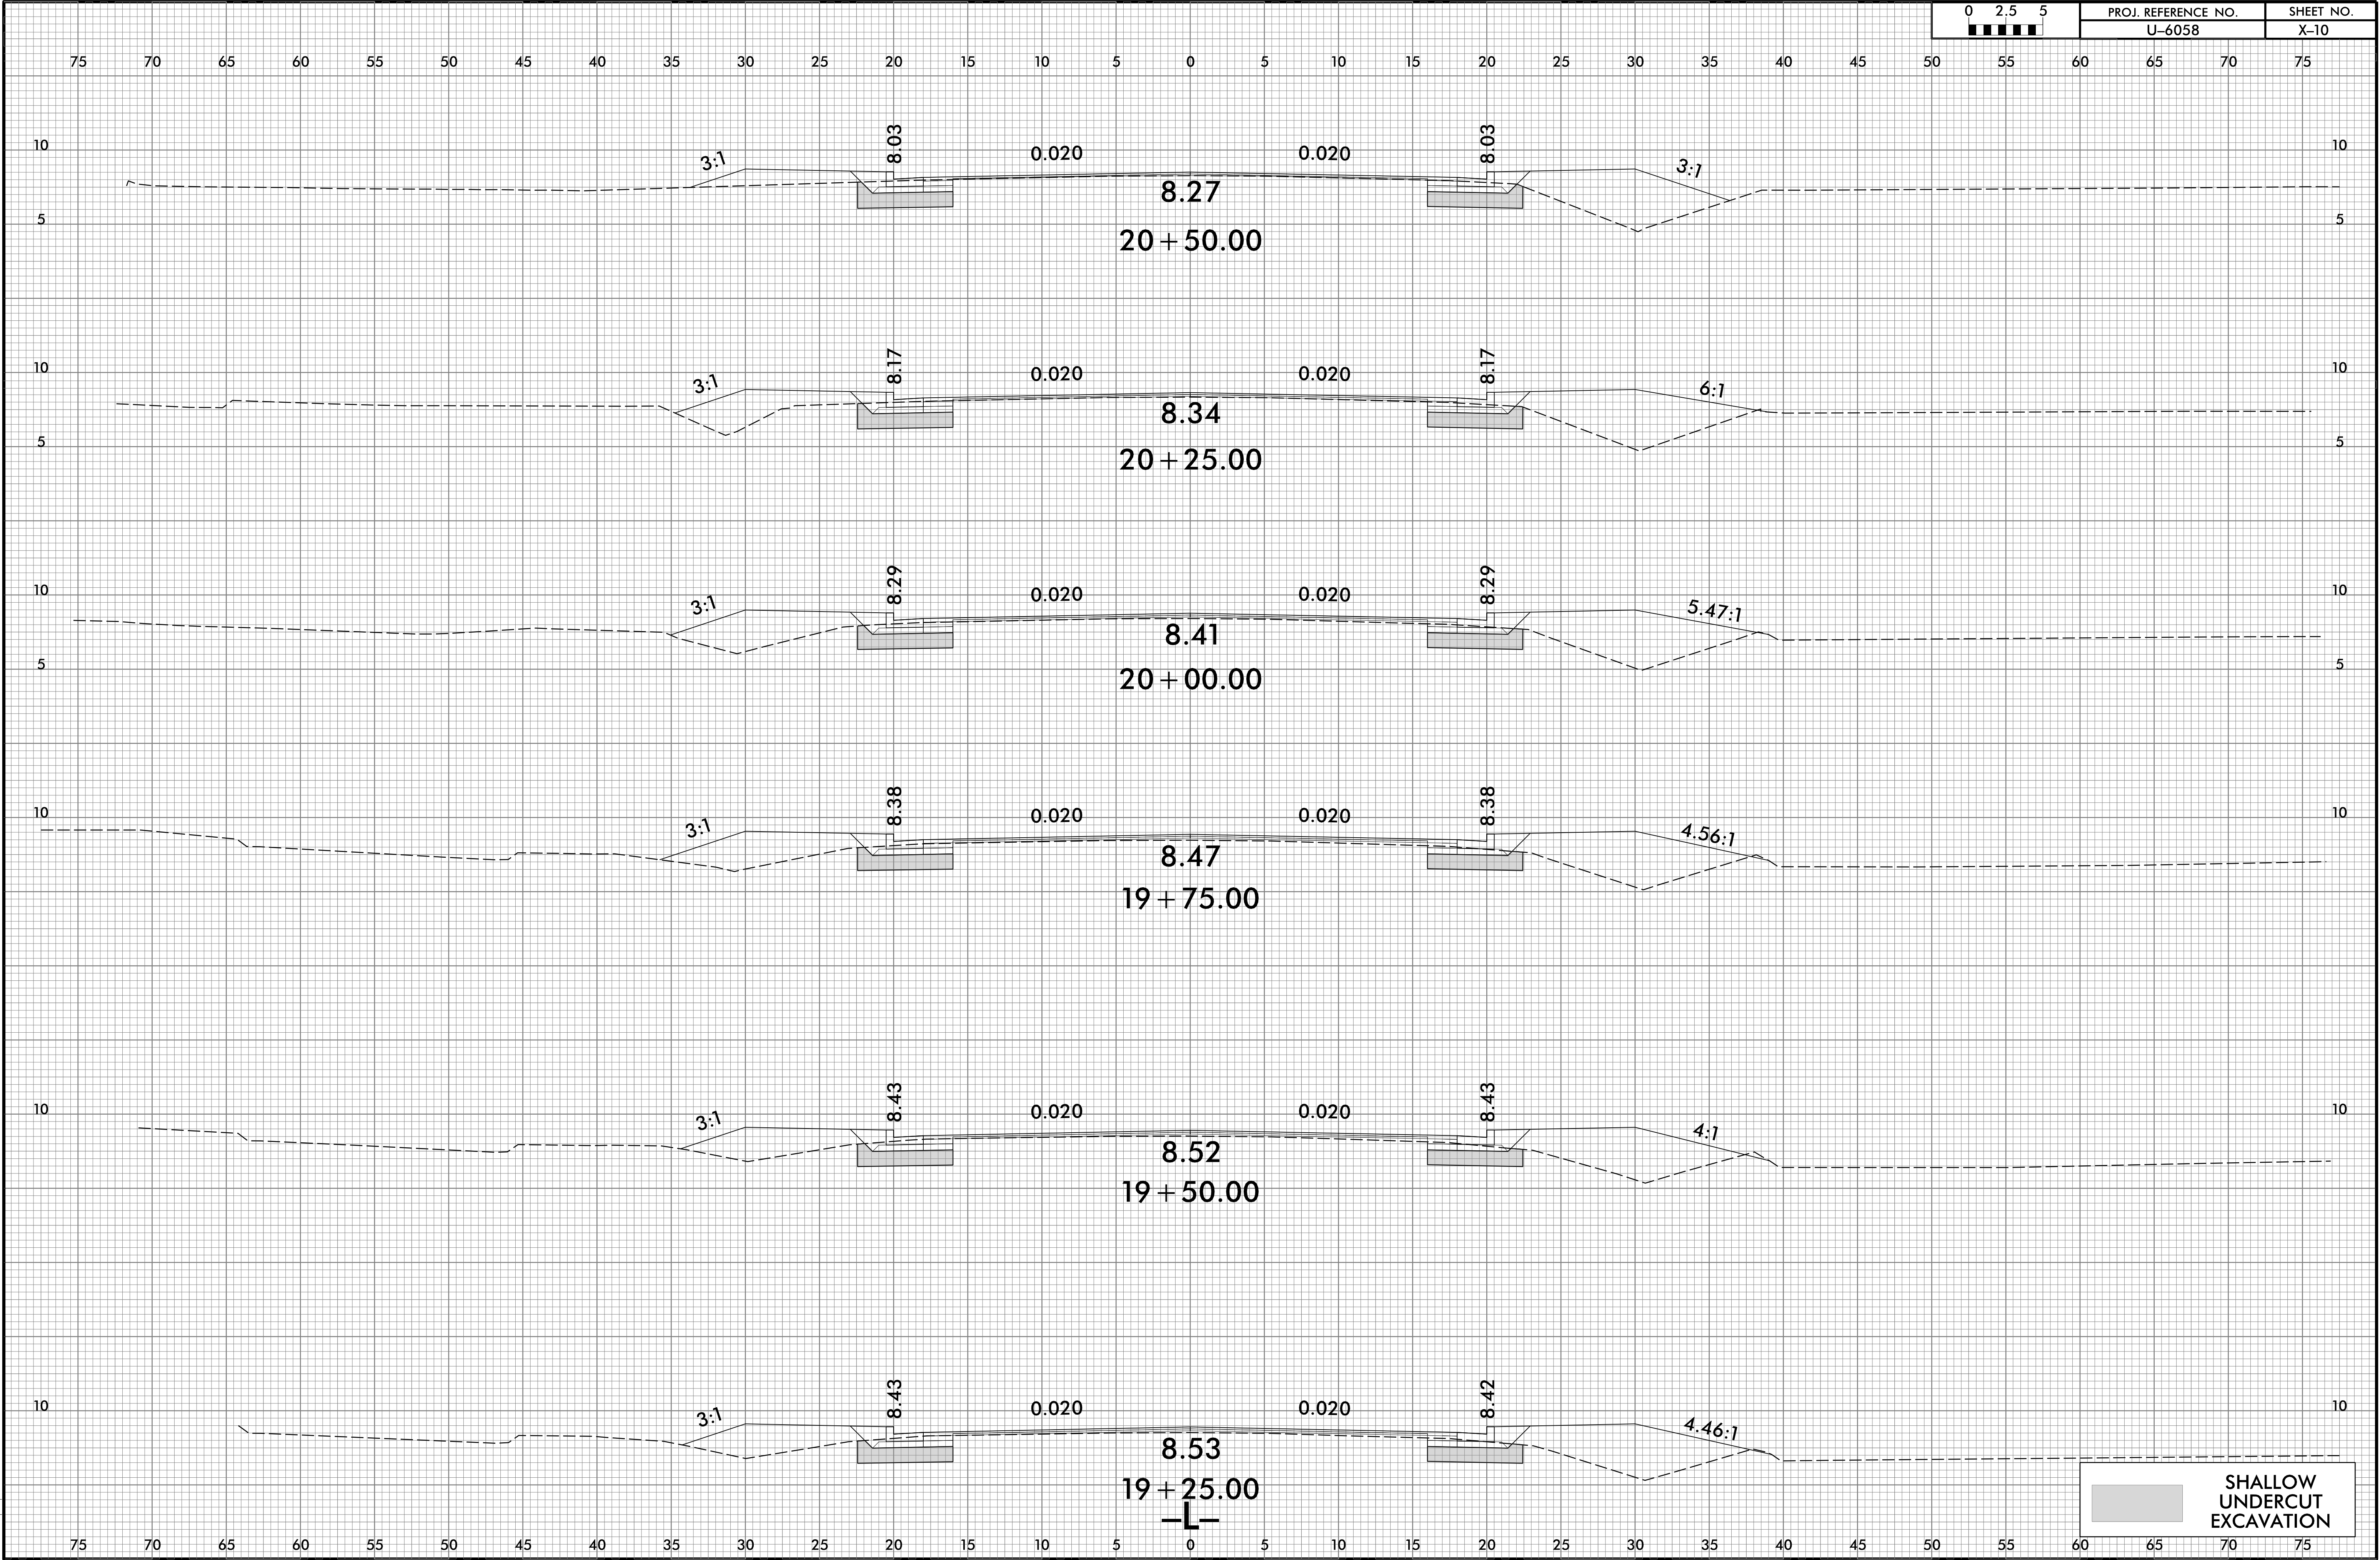


4/6/2025  
\\SCU-6058\_Rdu\_xpl.L.dgn  
User:Wope



6/23/16


|         |                     |           |
|---------|---------------------|-----------|
| 0 2.5 5 | PROJ. REFERENCE NO. | SHEET NO. |
| ■■■■■   | U-6058              | X-11      |

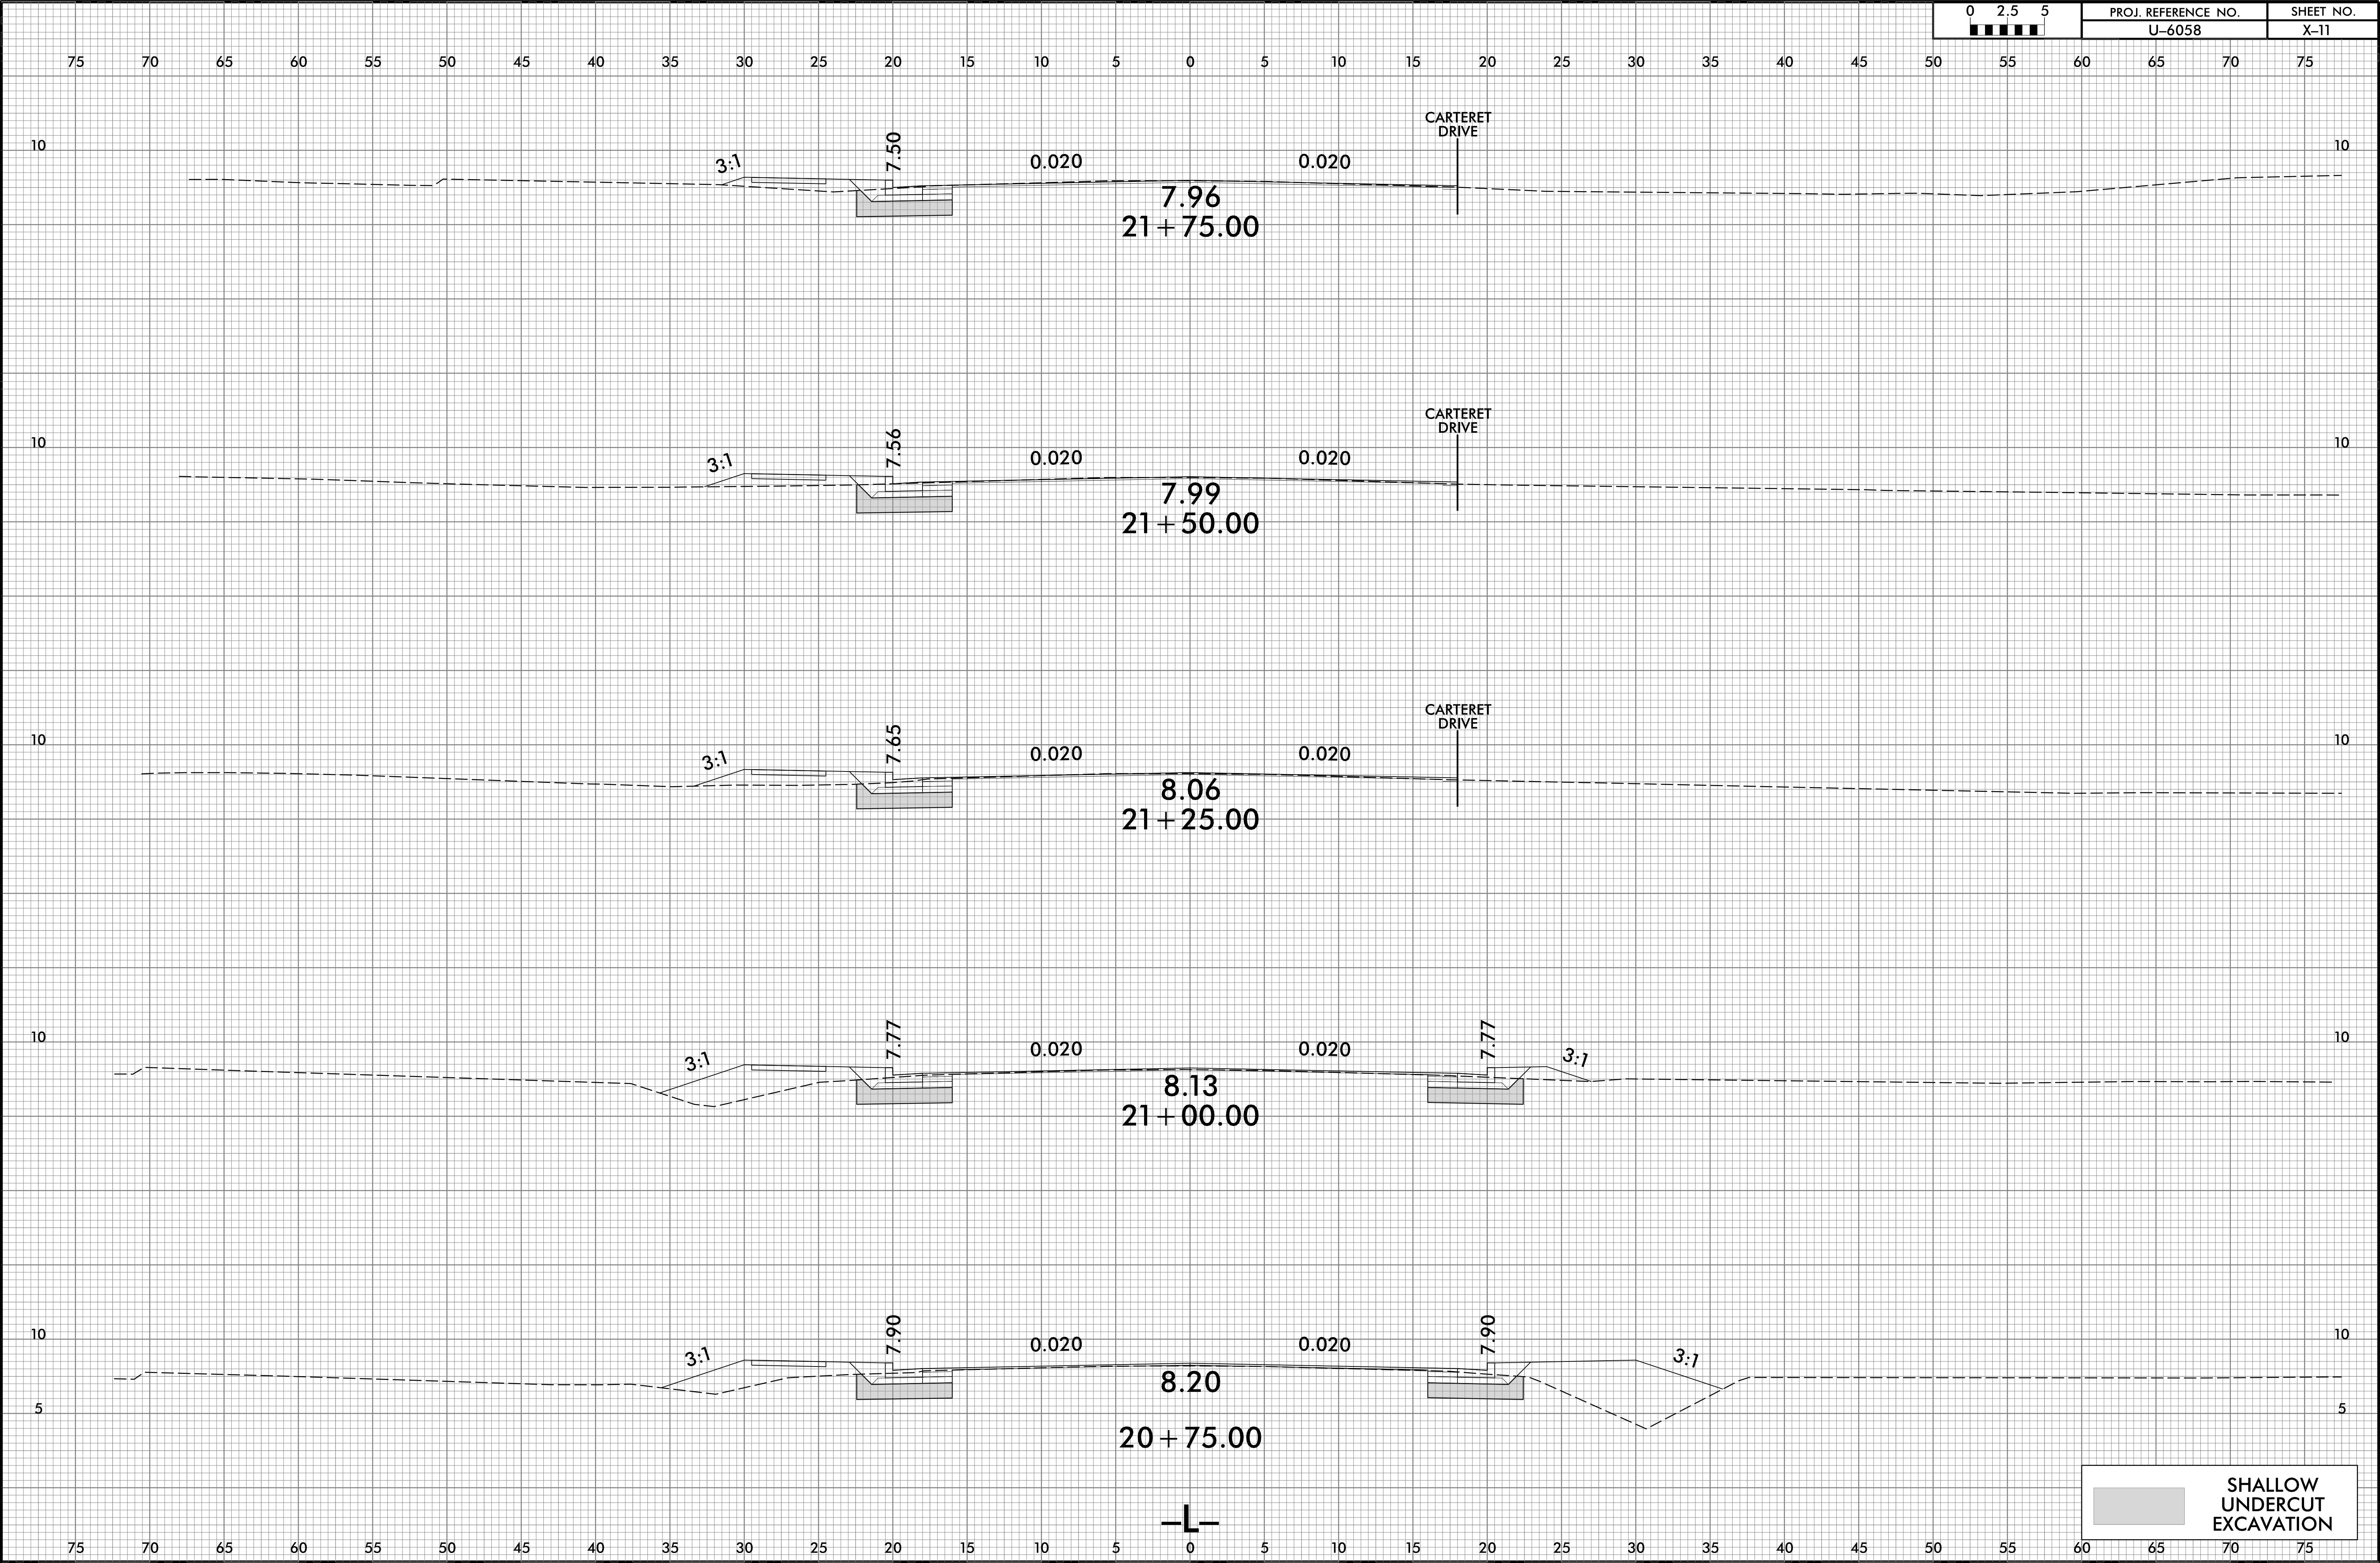

4/6/2025  
\\SCU-6058\_Rdu\_xpl.dgn  
User:Wope

SHALLOW  
UNDERCUT  
EXCAVATION



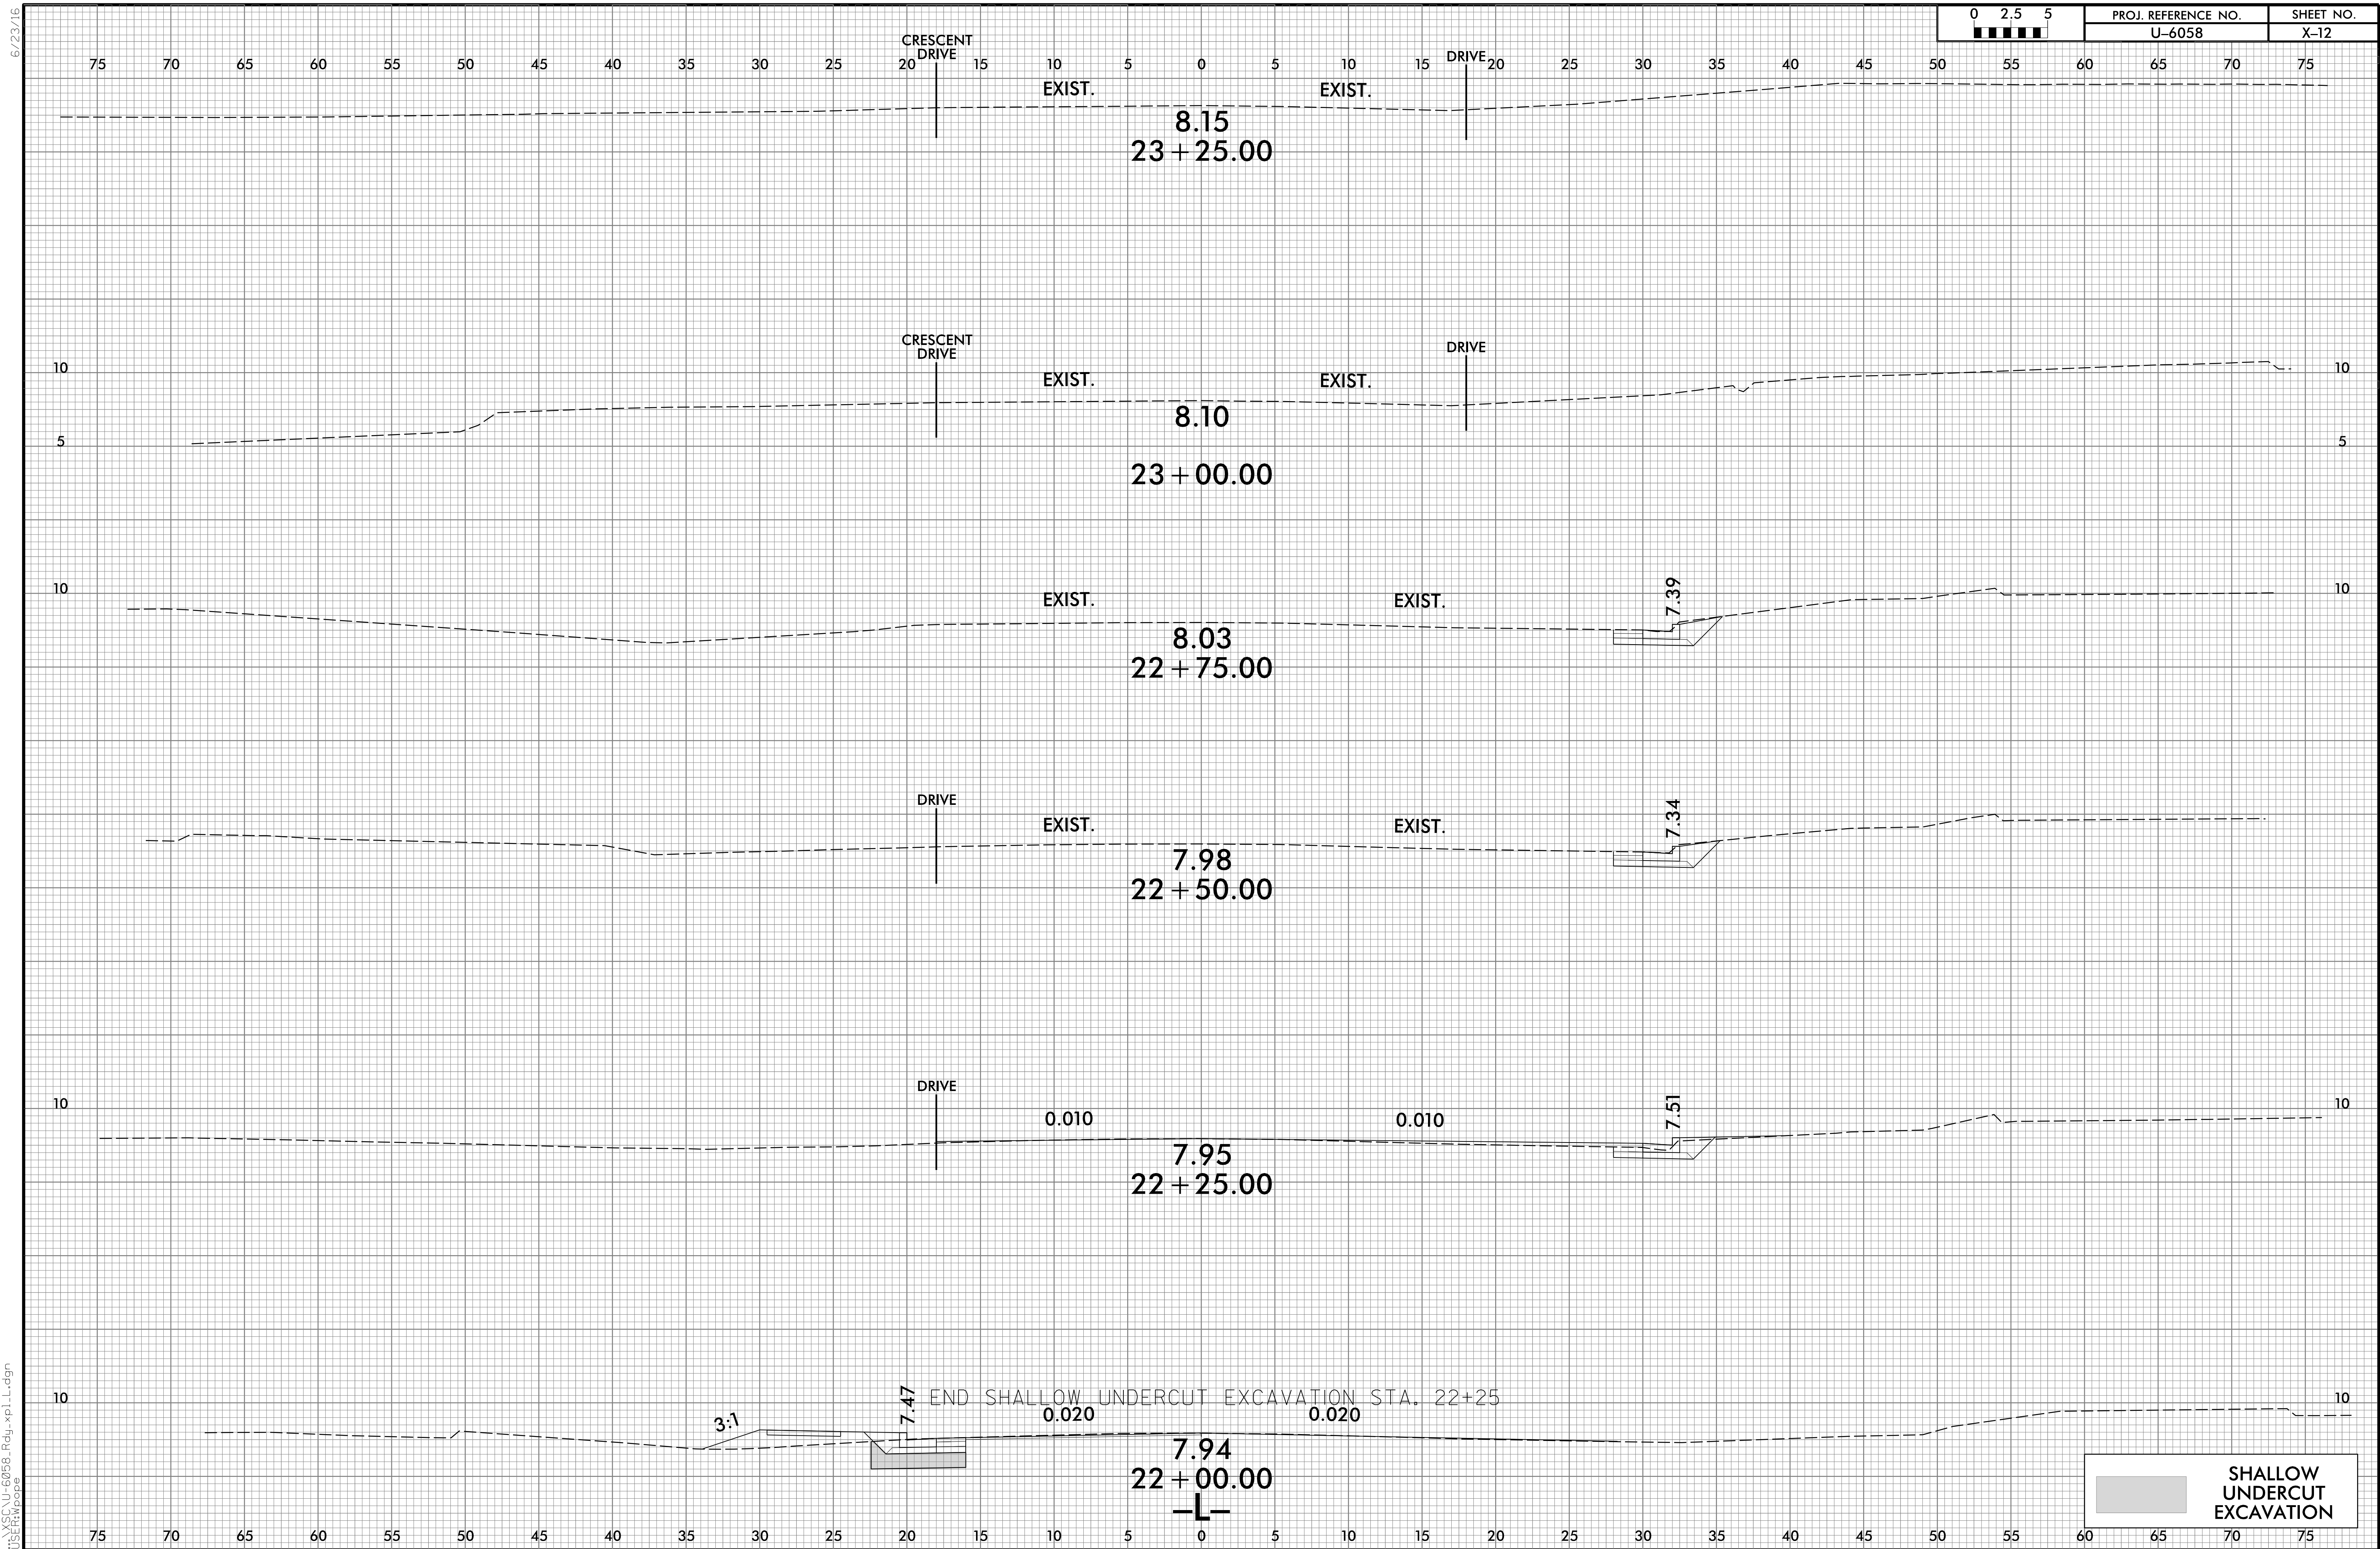



6/23/16

|                                                                    |                     |           |
|--------------------------------------------------------------------|---------------------|-----------|
| 0 2.5 5                                                            | PROJ. REFERENCE NO. | SHEET NO. |
| <div><div></div><div></div><div></div><div></div><div></div></div> | U-6058              | X-13      |

75 70 65 60 55 50 45 40 35 30 25 20 15 10 5 0 5 10 15 20 25 30 35 40 45 50 55 60 65 70 75

5

5

8.27  
24 + 00.00

5

5

EXIST. 8.18 EXIST.  
23 + 75.00

CRESCENT  
DRIVE


DRIVE

EXIST. 8.16 EXIST.  
23 + 50.00  
—L—

75 70 65 60 55 50 45 40 35 30 25 20 15 10 5 0 5 10 15 20 25 30 35 40 45 50 55 60 65 70 75




6/23/16

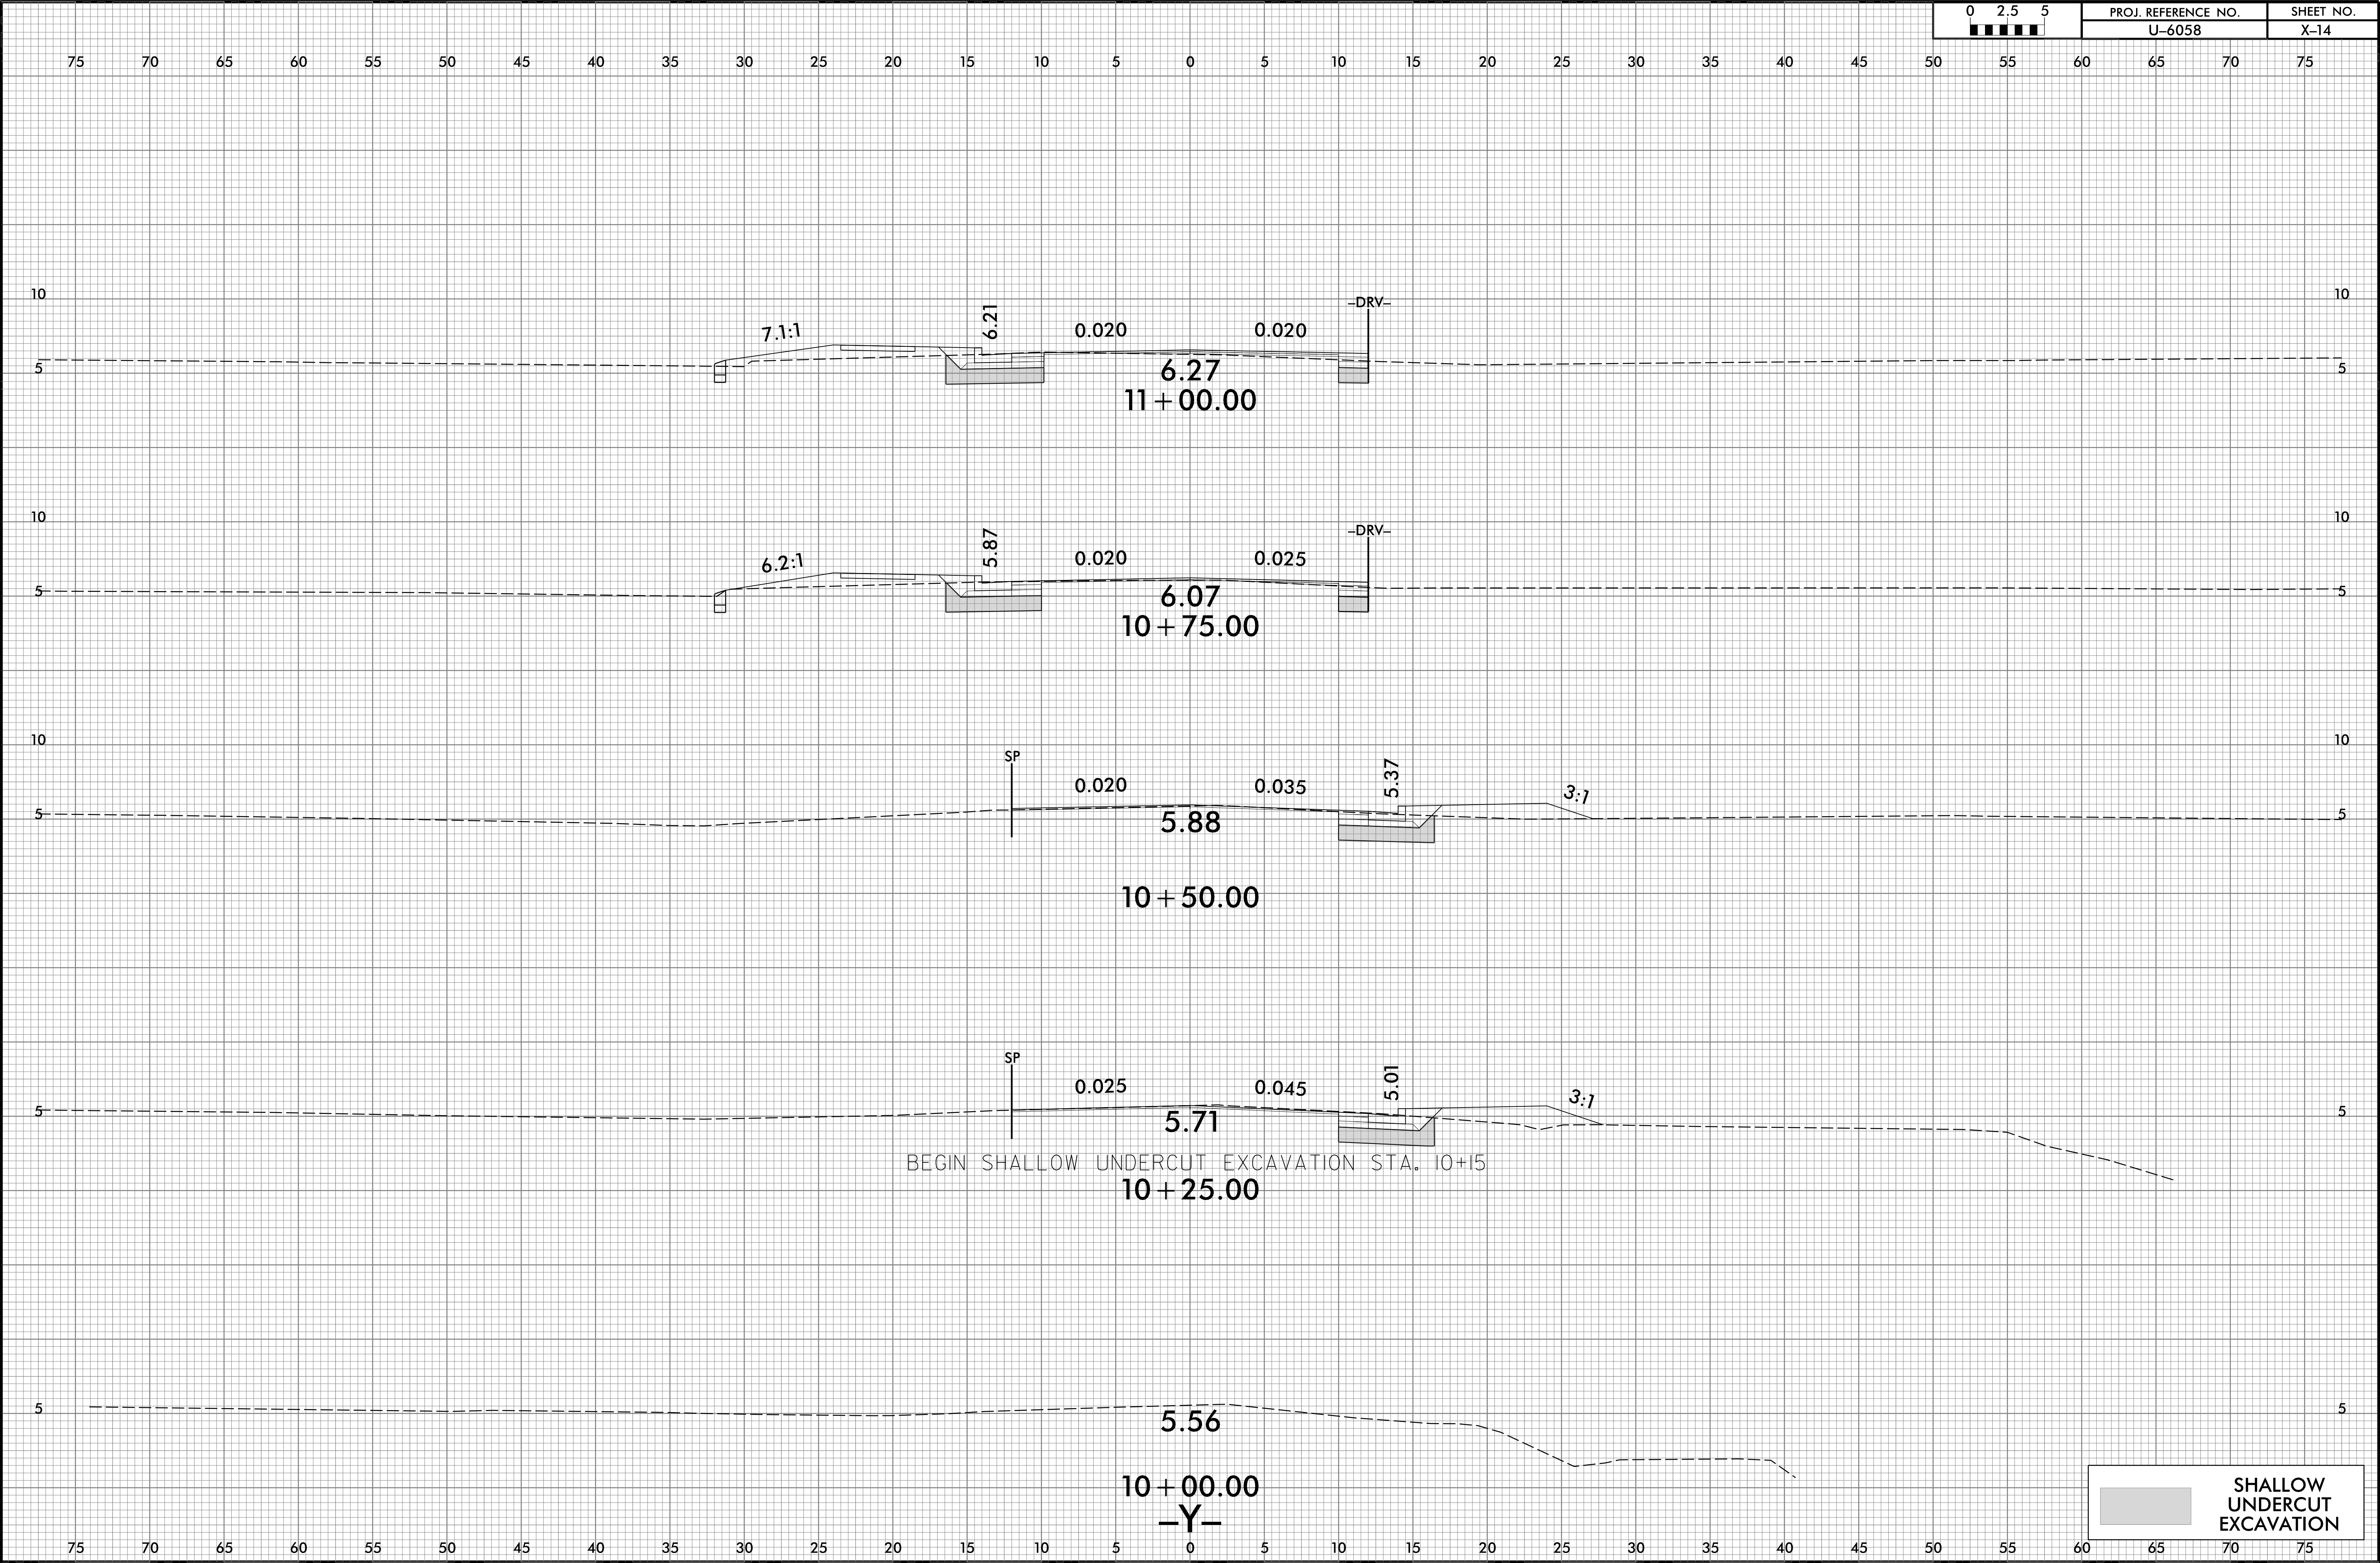



6/23/16

|                                                                    |                     |           |
|--------------------------------------------------------------------|---------------------|-----------|
| 0 2.5 5                                                            | PROJ. REFERENCE NO. | SHEET NO. |
| <div><div></div><div></div><div></div><div></div><div></div></div> | U-6058              | X-15      |

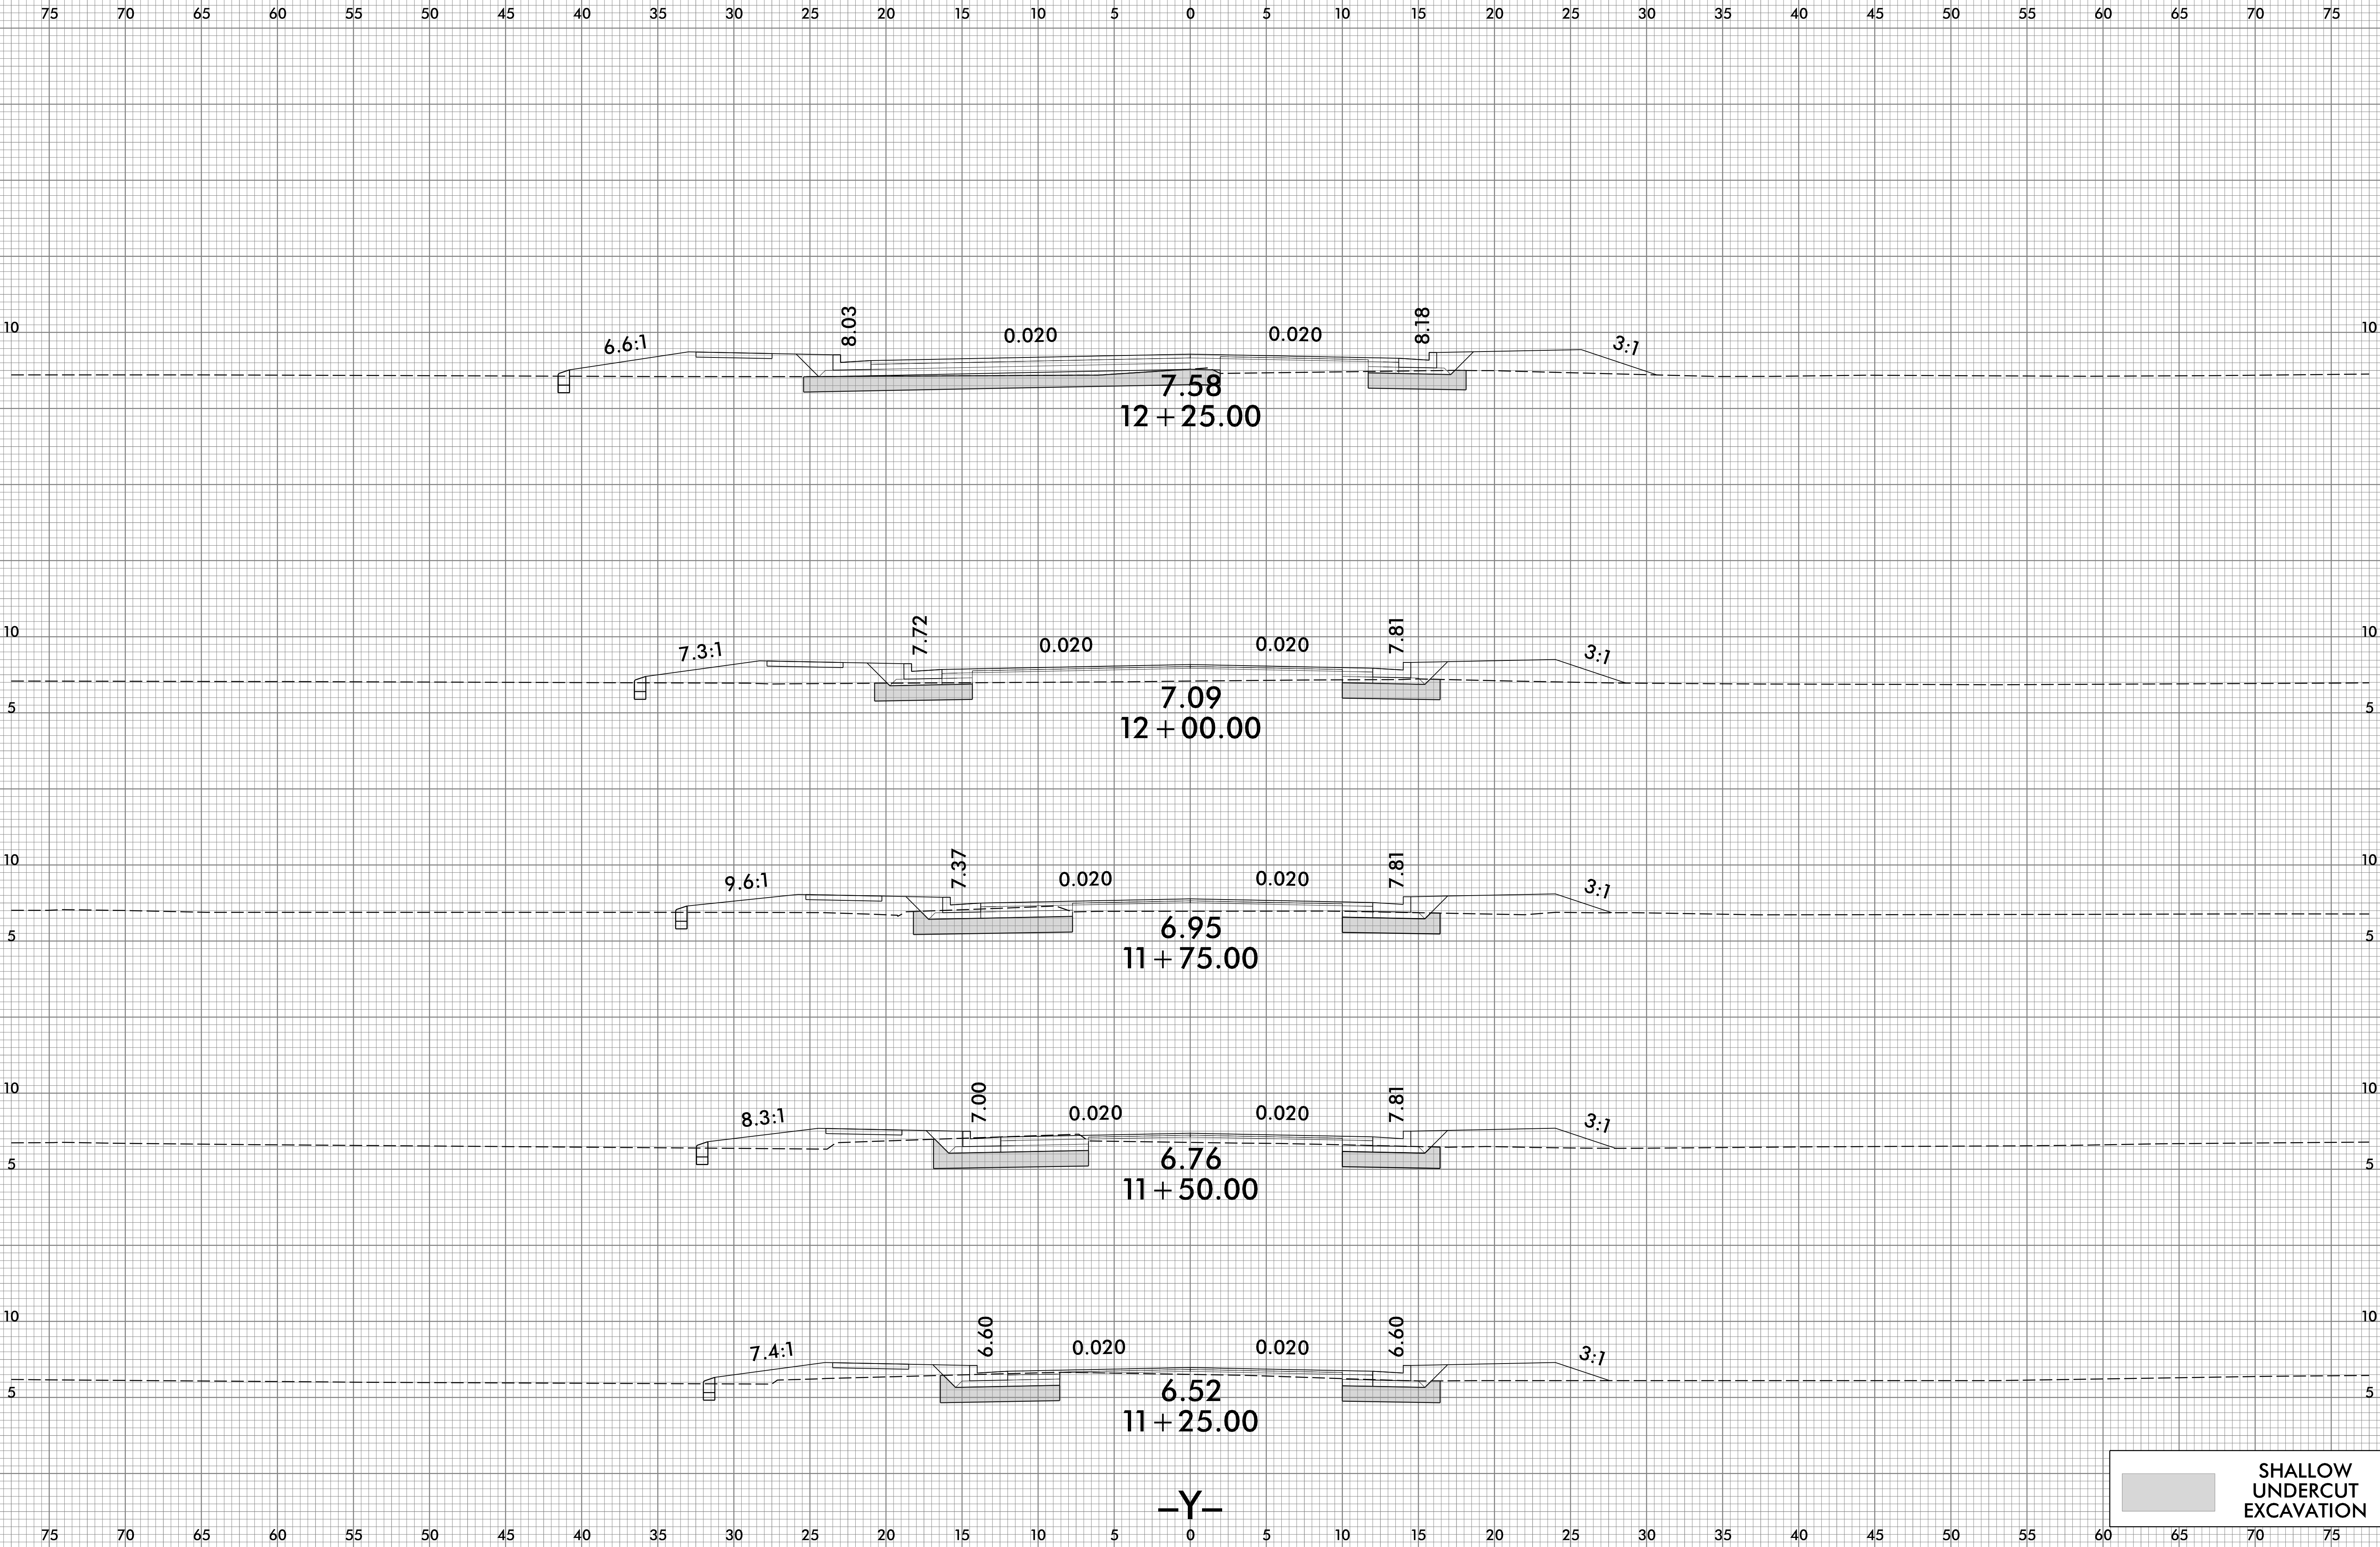

-Y-

SHALLOW UNDERCUT EXCAVATION


4/6/2025  
\\SCU-6058\_Rdu\_xp1\_Y.dgn  
User:Wope



6/23/16


|         |                     |           |
|---------|---------------------|-----------|
| 0 2.5 5 | PROJ. REFERENCE NO. | SHEET NO. |
| ■■■■■   | U-6058              | X-16      |

75 70 65 60 55 50 45 40 35 30 25 20 15 10 5 0 5 10 15 20 25 30 35 40 45 50 55 60 65 70 75

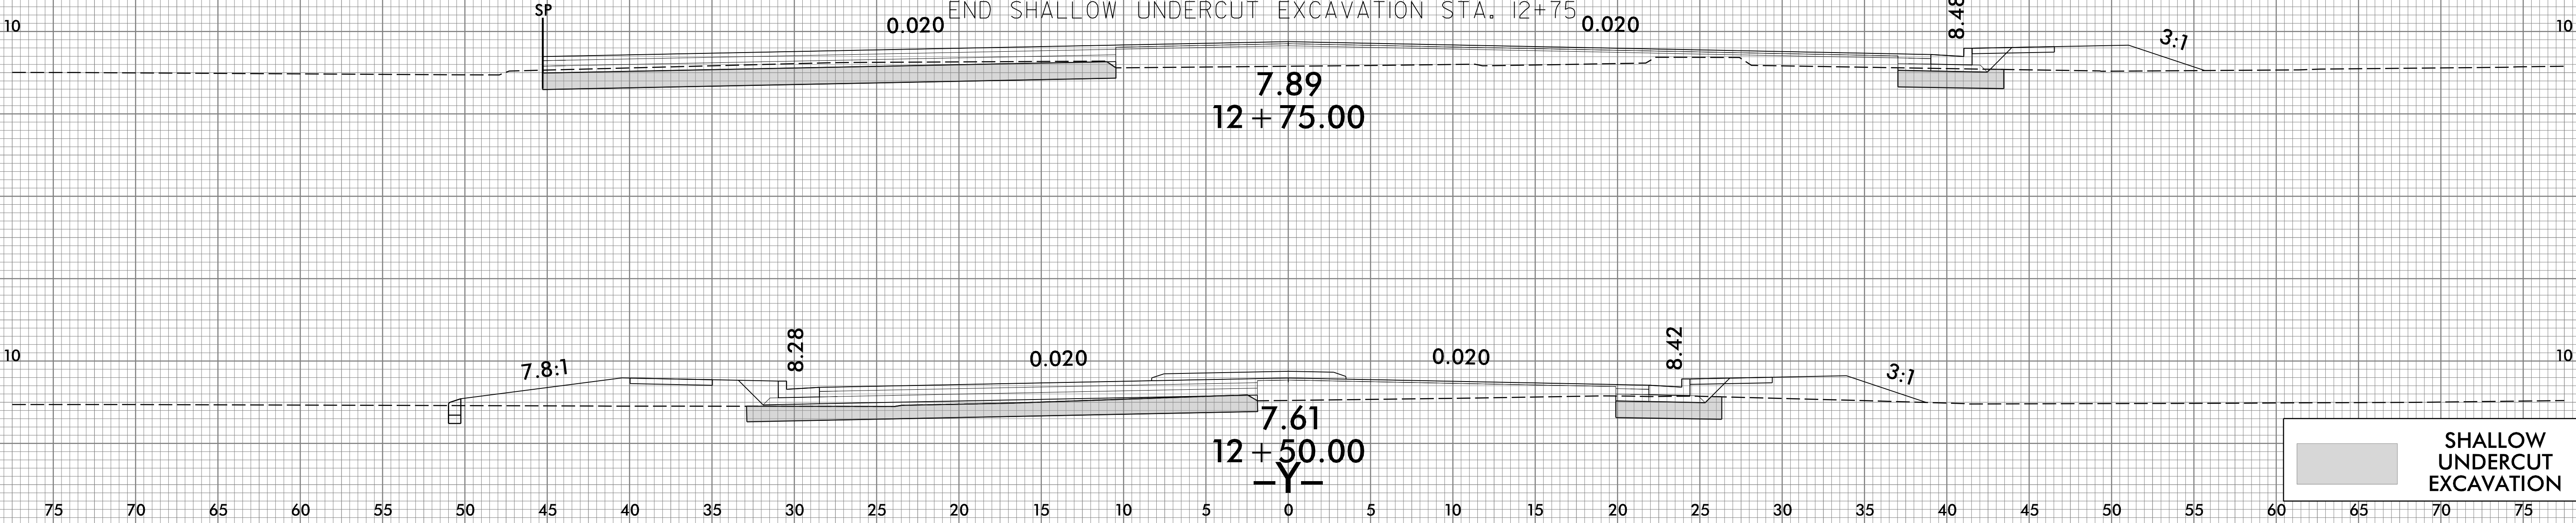


4/6/2025  
\\SCU-6058\_Rdu\_xp1\_Y.dgn  
User:Wope



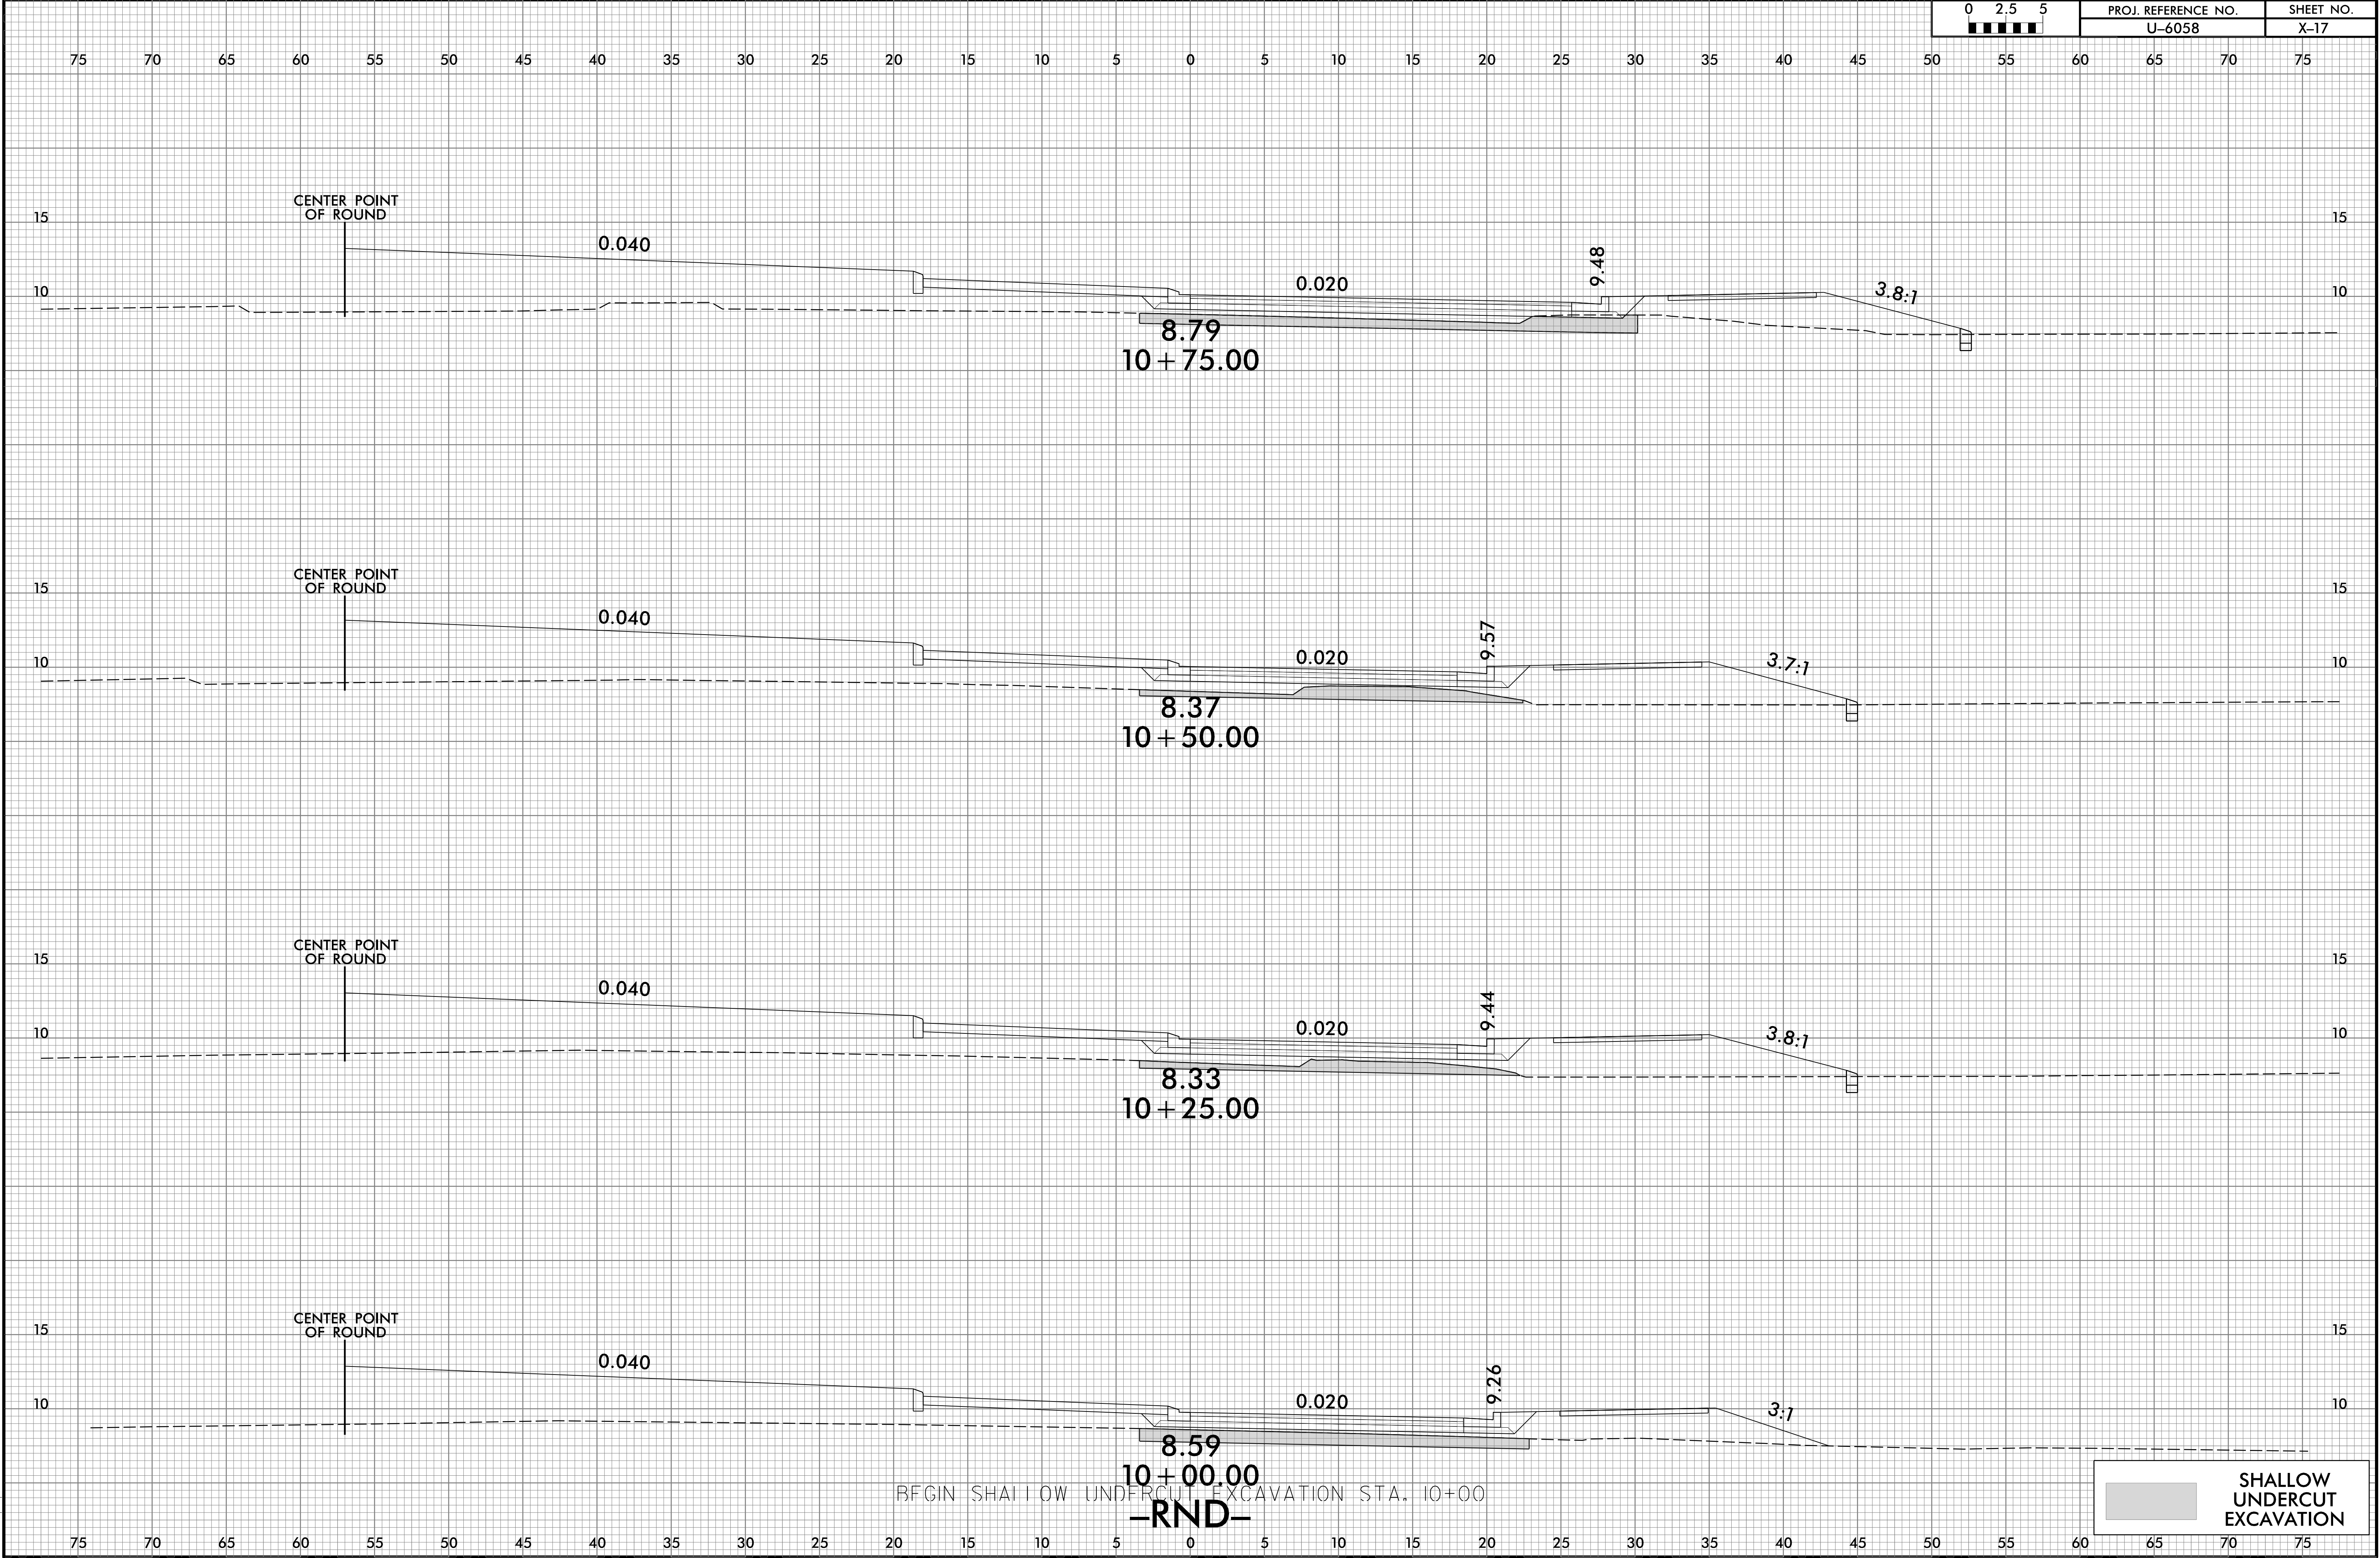







6/23/16

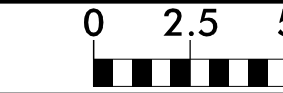

PROJ. REFERENCE NO.  
U-6058

SHEET NO.  
X-18

75 70 65 60 55 50 45 40 35 30 25 20 15 10 5 0 5 10 15 20 25 30 35 40 45 50 55 60 65 70 75

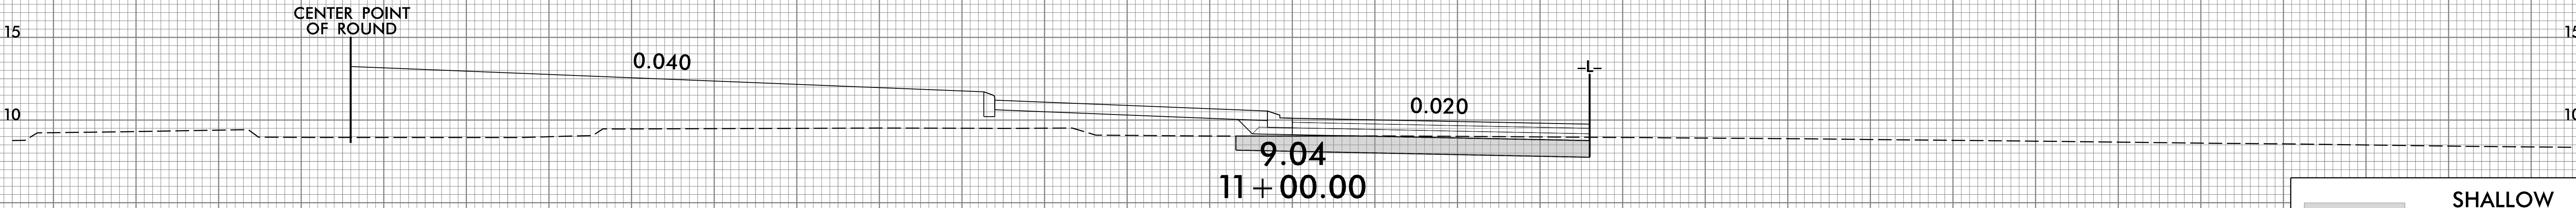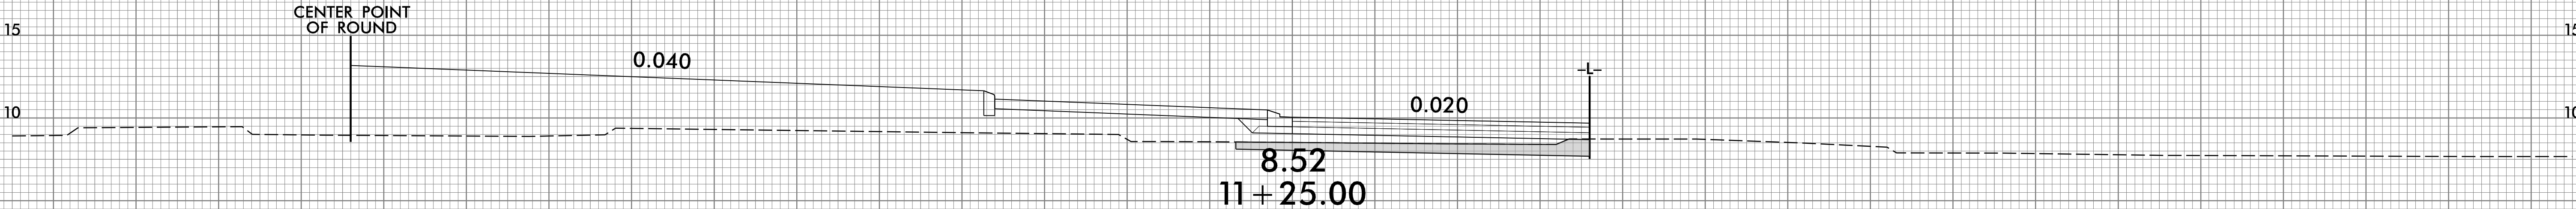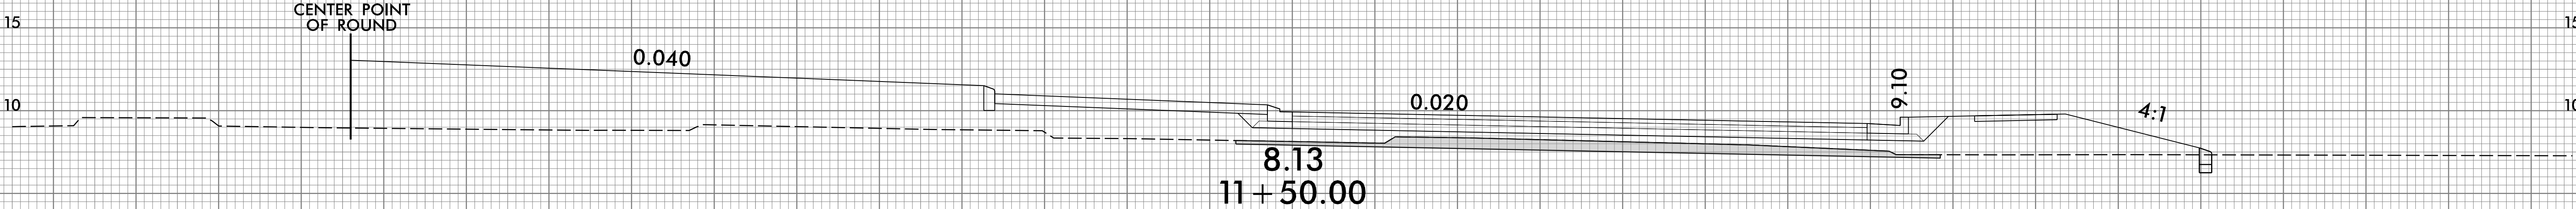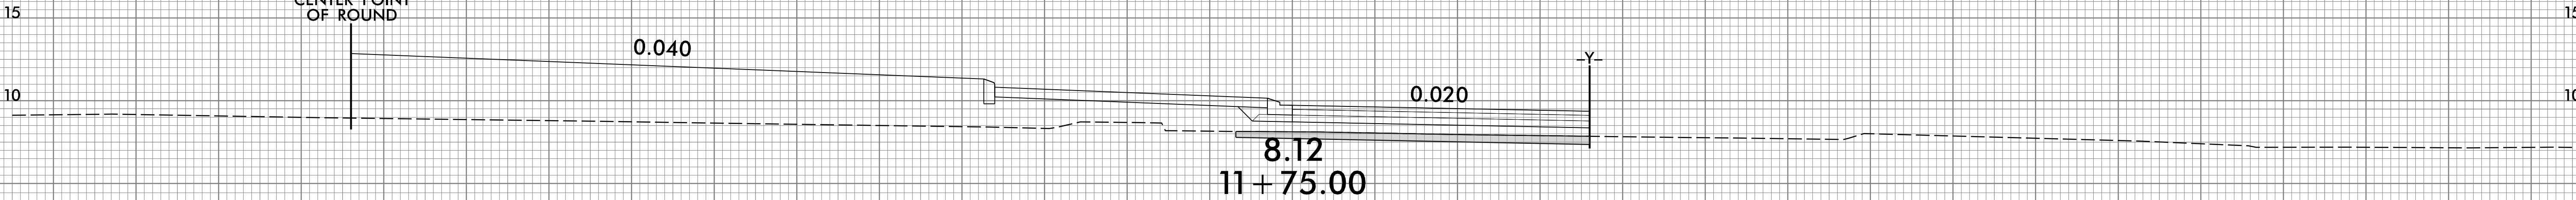


-RND-

SHALLOW UNDERCUT EXCAVATION



6/23/16

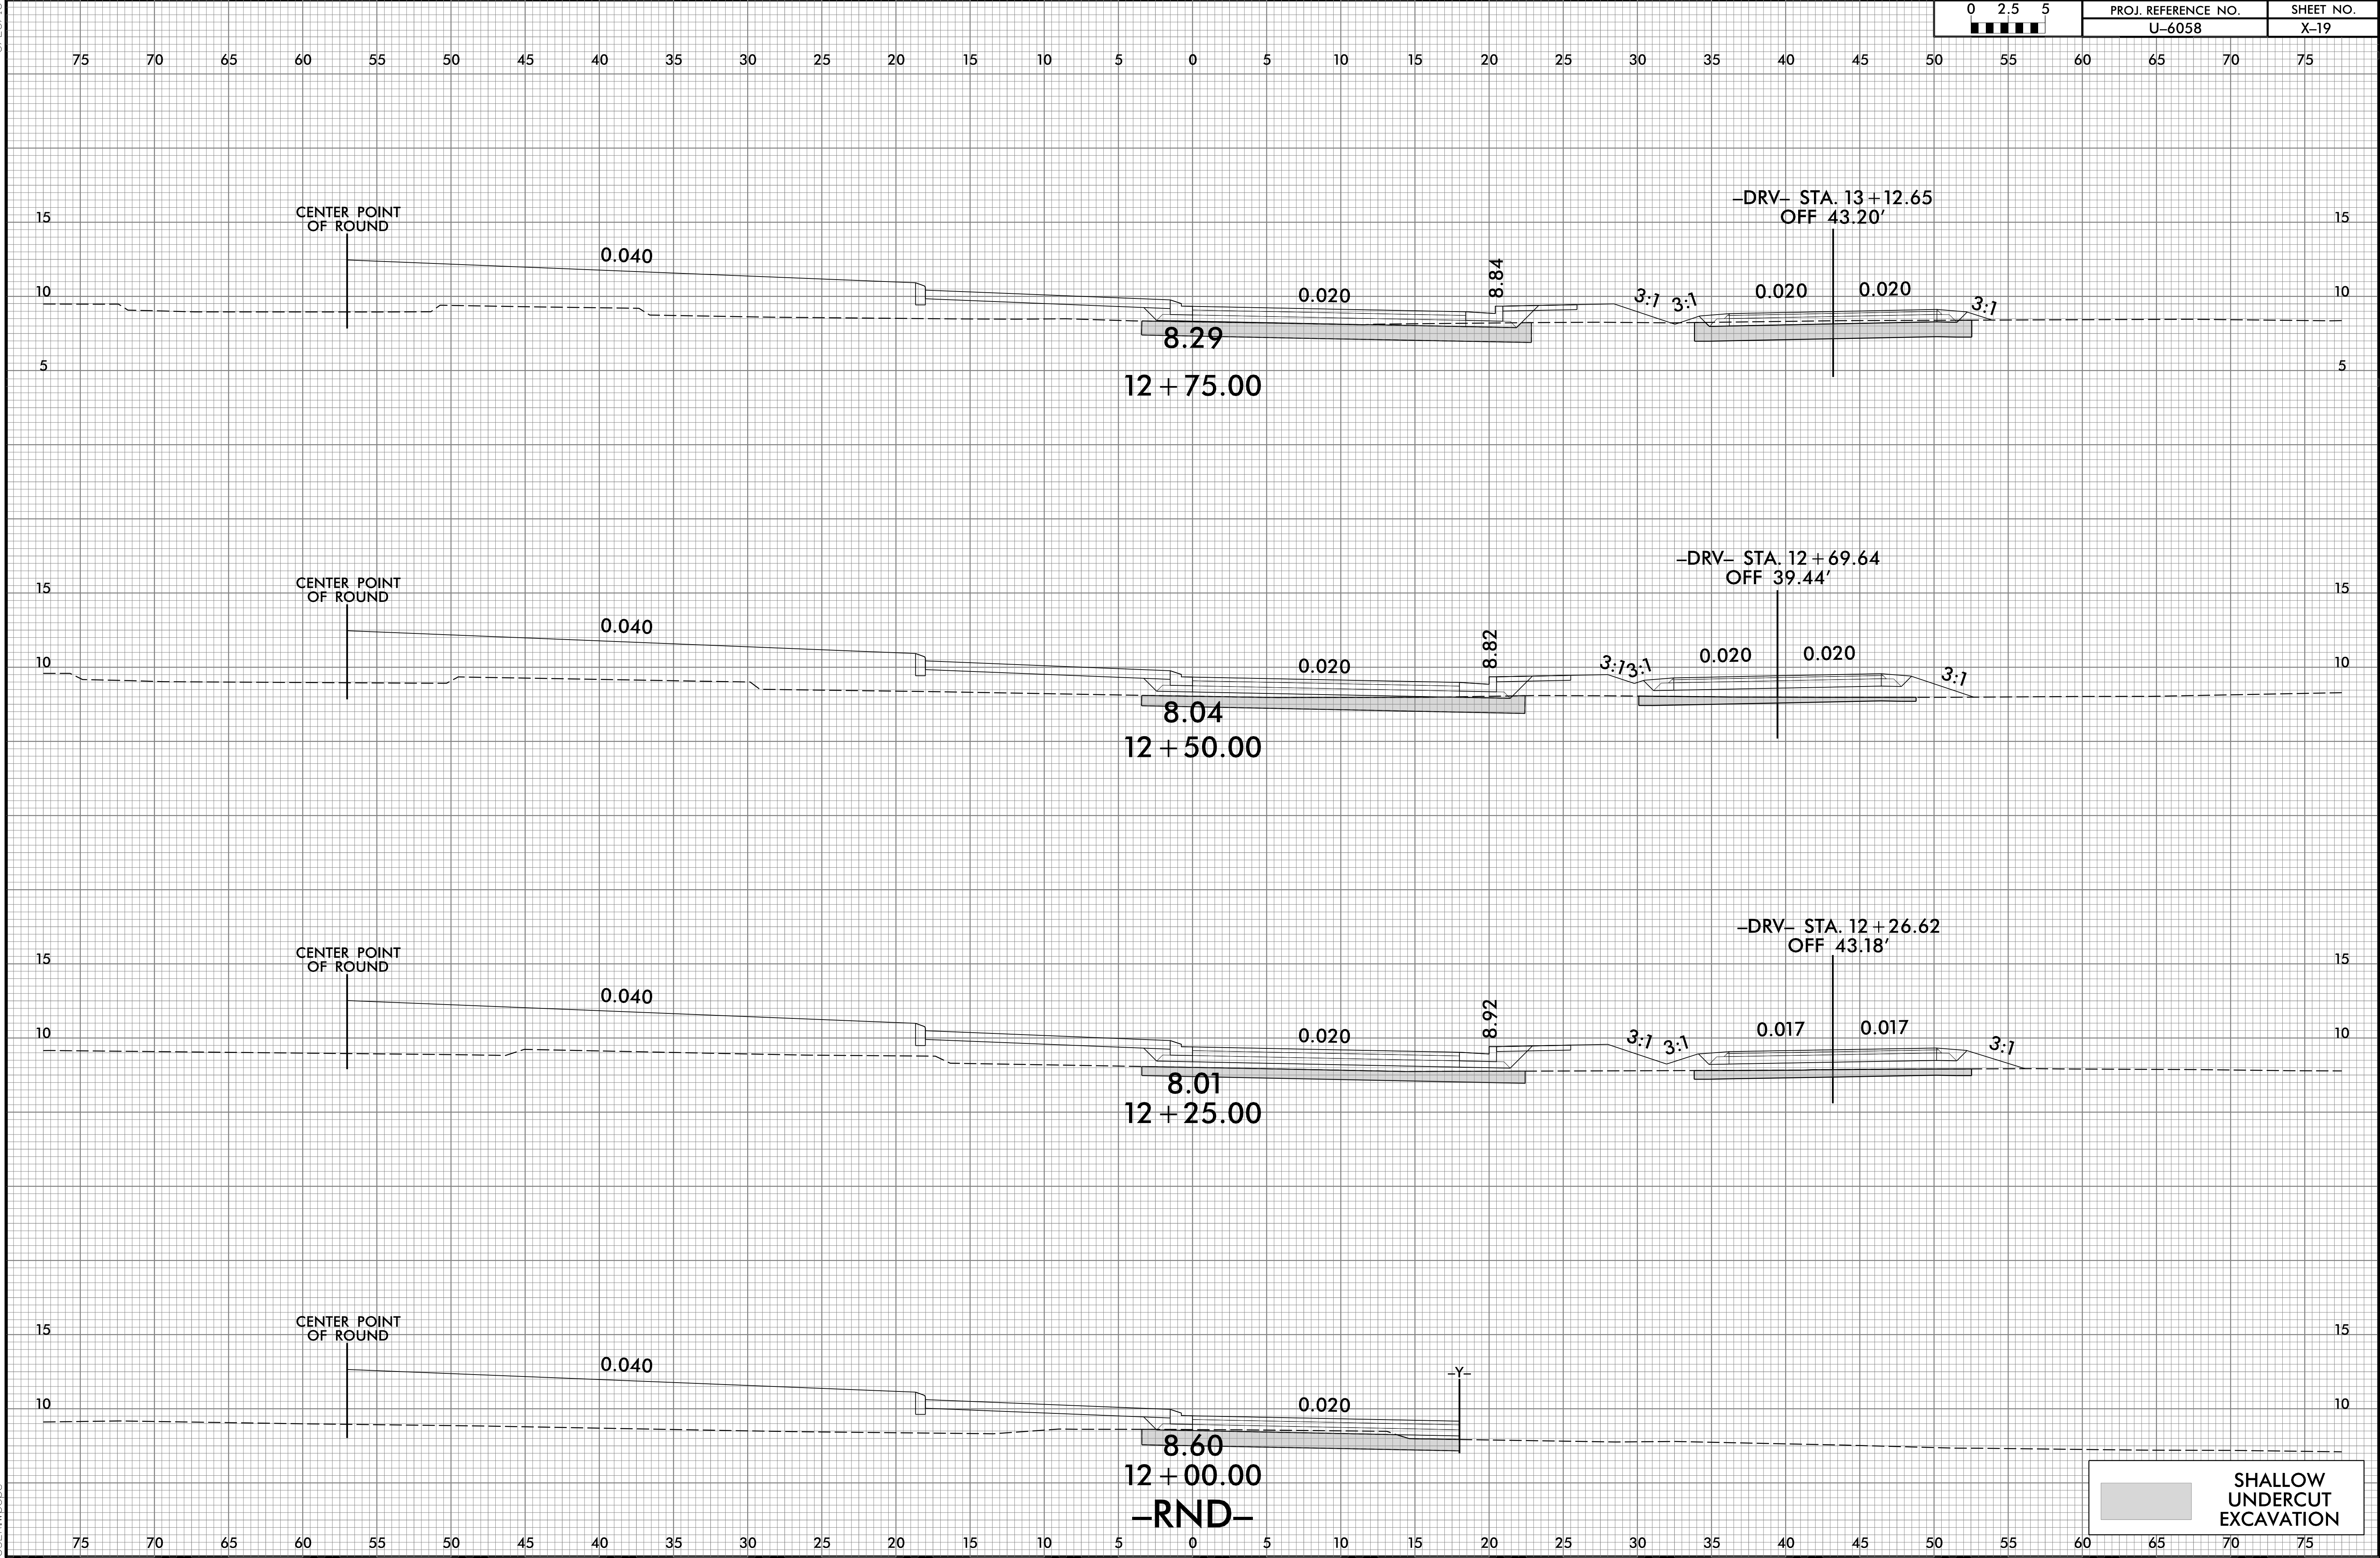




SHALLOW  
UNDERCUT  
EXCAVATION



6/23/16

|         |                     |           |
|---------|---------------------|-----------|
| 0 2.5 5 | PROJ. REFERENCE NO. | SHEET NO. |
| ■■■■■   | U-6058              | X-20      |

75 70 65 60 55 50 45 40 35 30 25 20 15 10 5 0 5 10 15 20 25 30 35 40 45 50 55 60 65 70 75

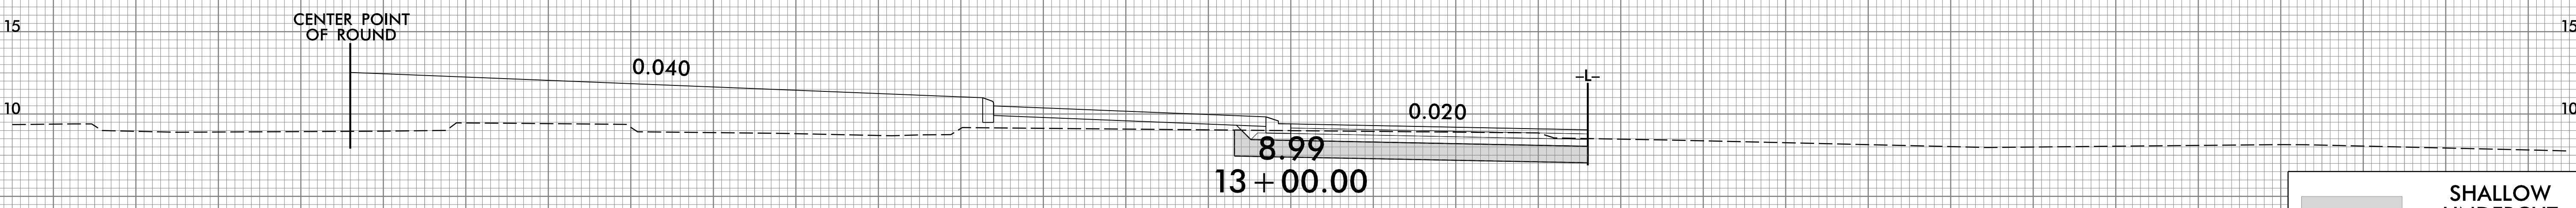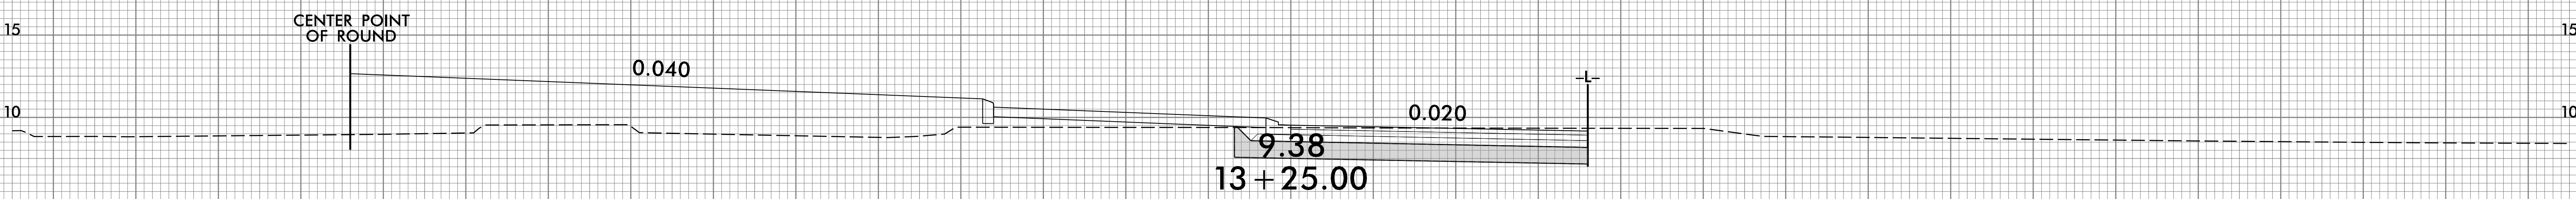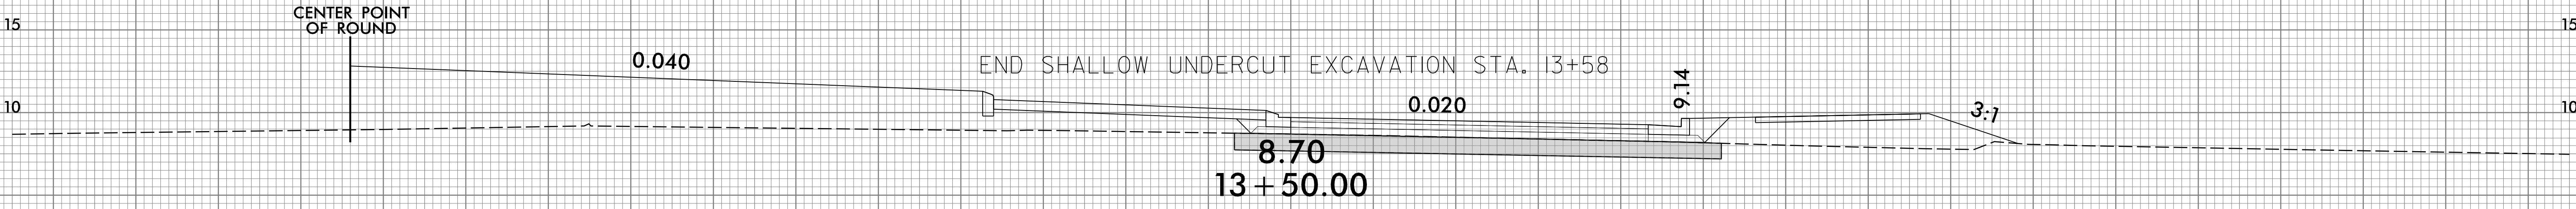

-RND-


SHALLOW UNDERCUT EXCAVATION

4/6/2025  
\\SCU-6058\_Rdu\_xpl\_RND.dgn  
User:Rduope




6/23/16

|         |                     |           |
|---------|---------------------|-----------|
| 0 2.5 5 | PROJ. REFERENCE NO. | SHEET NO. |
| ■■■■■   | U-6058              | X-21      |

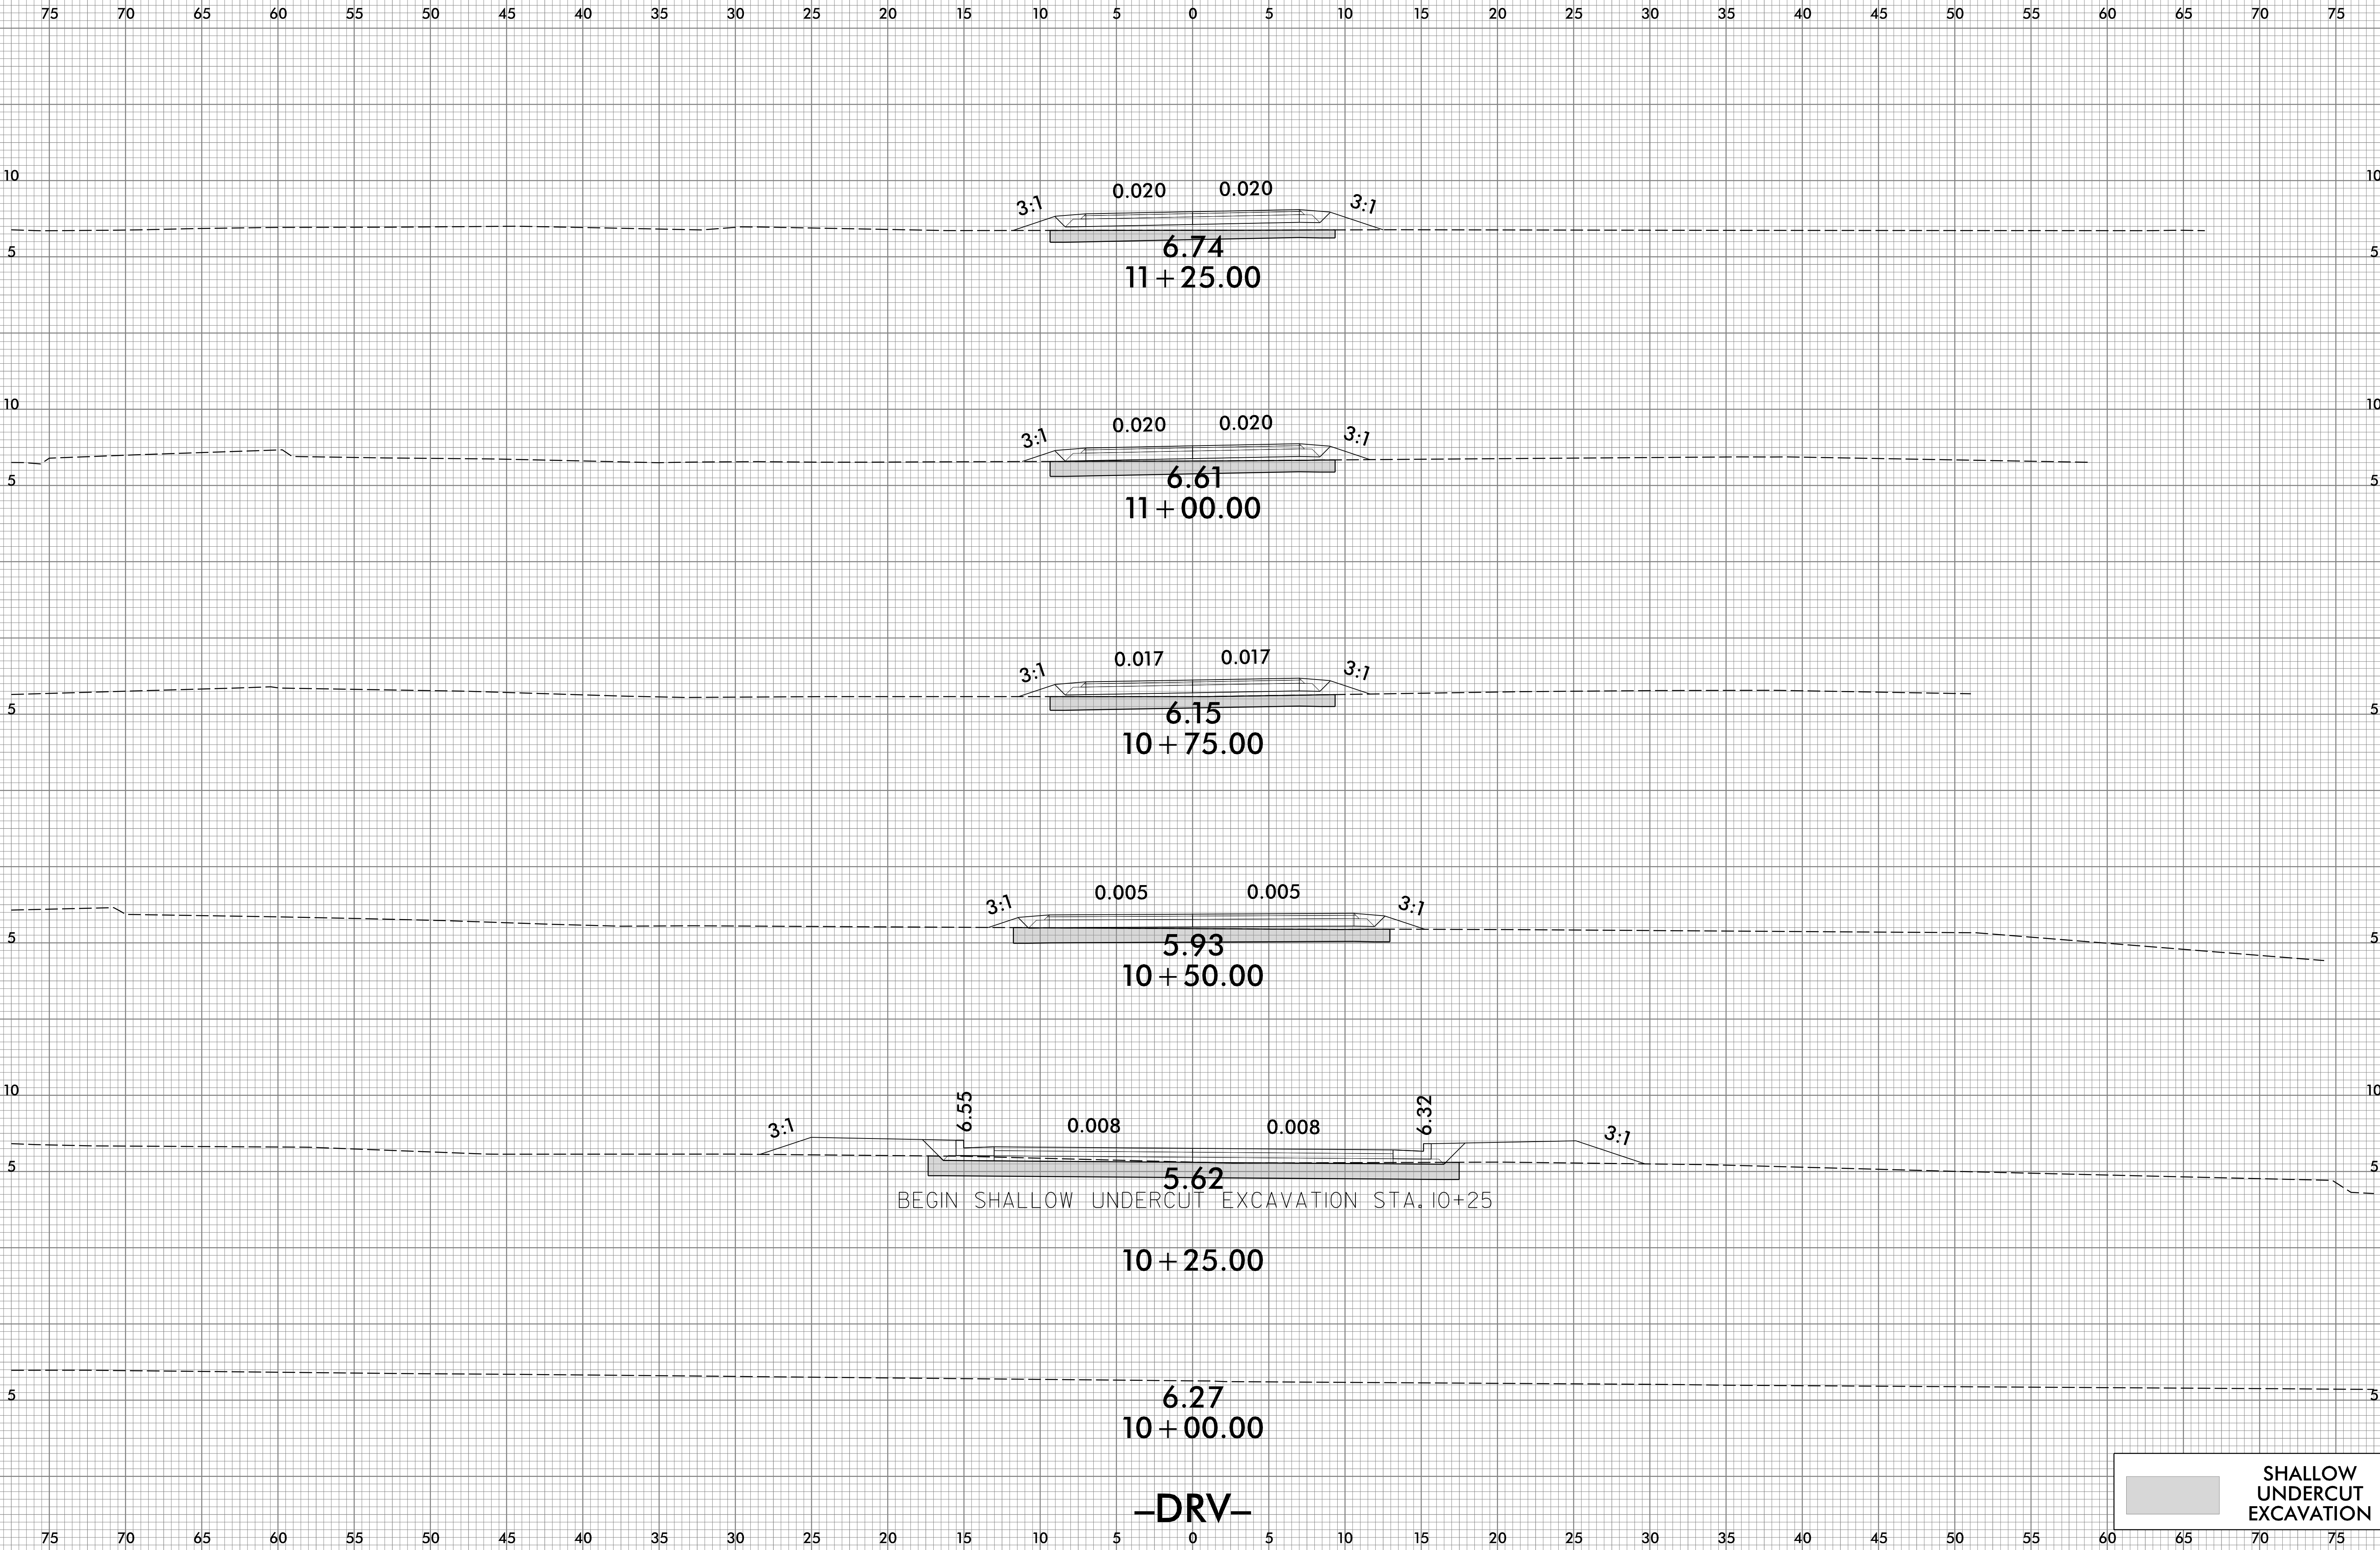



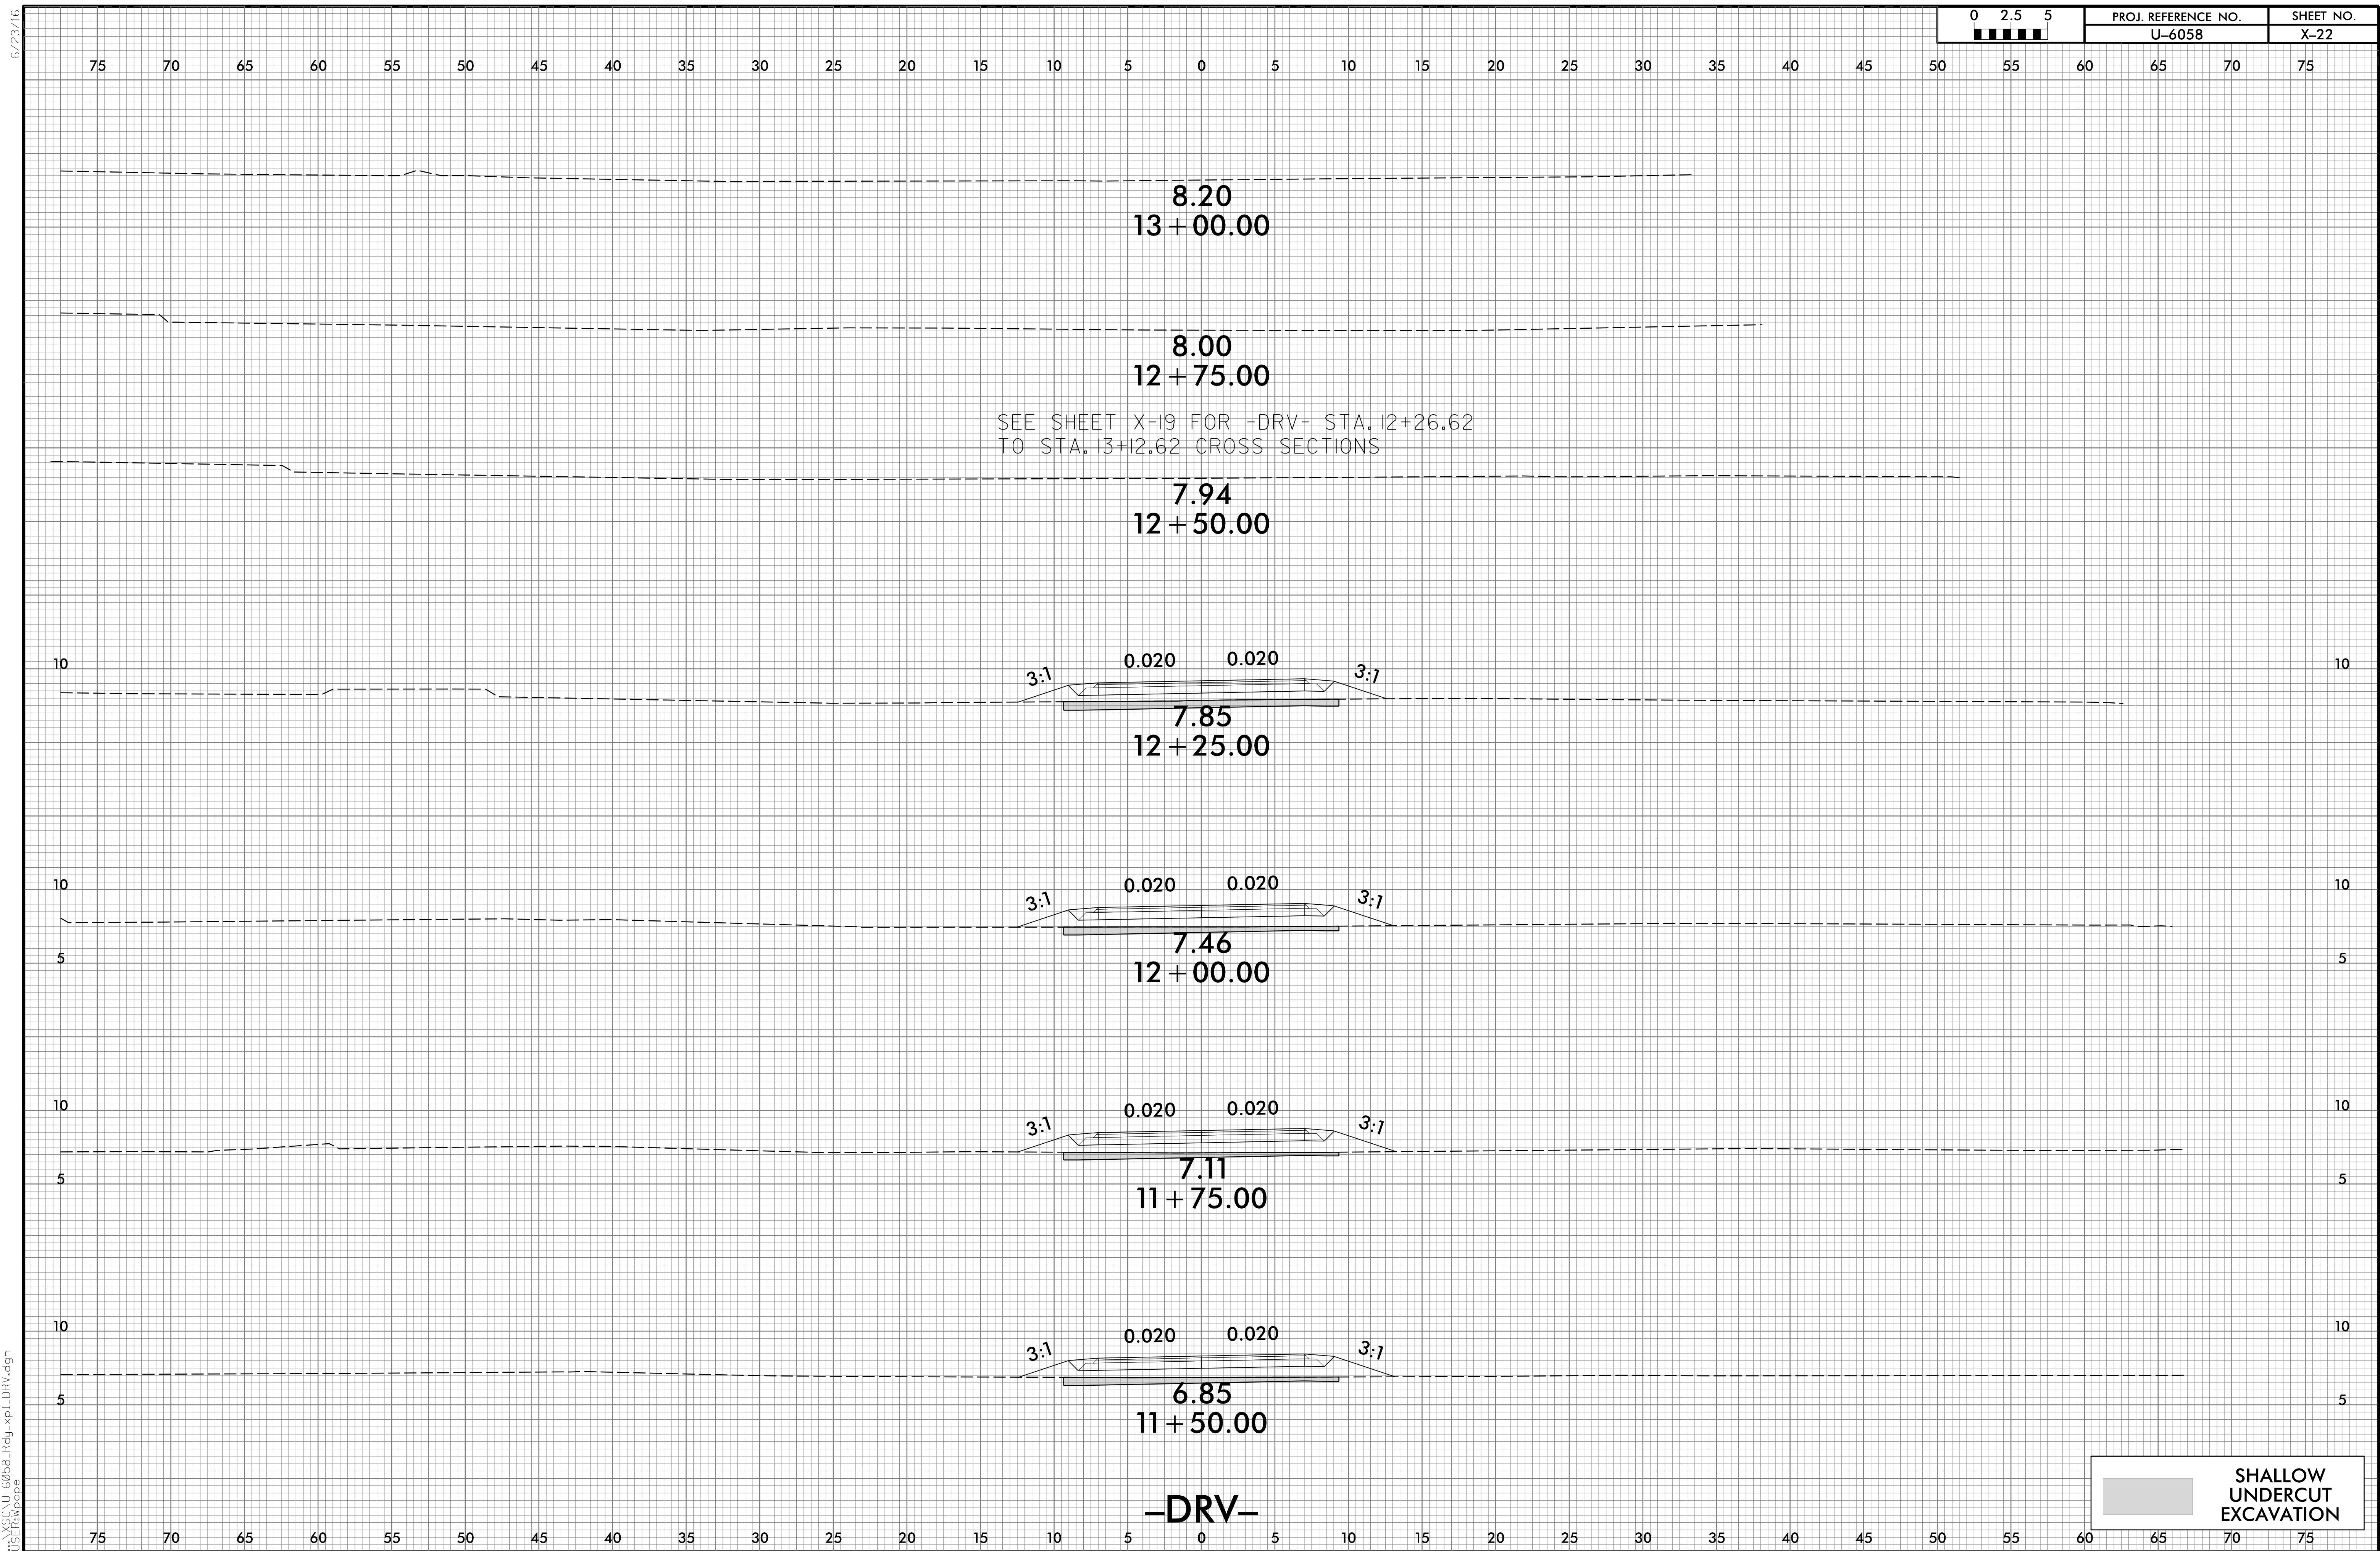



6/23/16


|               |                     |           |
|---------------|---------------------|-----------|
| 0<br>2.5<br>5 | PROJ. REFERENCE NO. | SHEET NO. |
| <div></div>   | U-6058              | X-23      |

75 70 65 60 55 50 45 40 35 30 25 20 15 10 5 0 5 10 15 20 25 30 35 40 45 50 55 60 65 70 75

10

END SHALLOW UNDERCUT EXCAVATION STA. 13+65


0.020 0.020 3:1

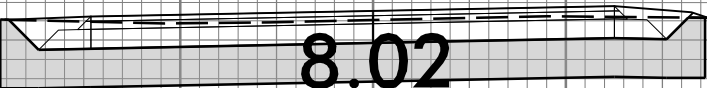

13 + 50.00

10

3:1 0.020 0.020 3:1

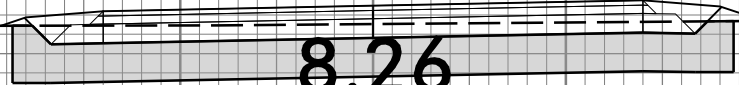

13 + 25.00

-DRV-

SHALLOW  
UNDERCUT  
EXCAVATION

4/6/2025  
\\SCU-6058\_Rdu.xpl.DRV.dgn  
User:Wope

75 70 65 60 55 50 45 40 35 30 25 20 15 10 5 0 5 10 15 20 25 30 35 40 45 50 55 60 65 70 75