


09/08/09

PLOT DRIVER: ncdot_eng_pdf_fullsize.pltcfq
USER: ASNIDER
FILE: R4463A_Rdy_tsh.dgn
DATE: 4/22/2025 TIME: 2:59:50 PM

TIP PROJECT: R-4463A

CONTRACT: C204421


See Sheet 1A For Index of Sheets
See Sheet 1B For Conventional Symbols

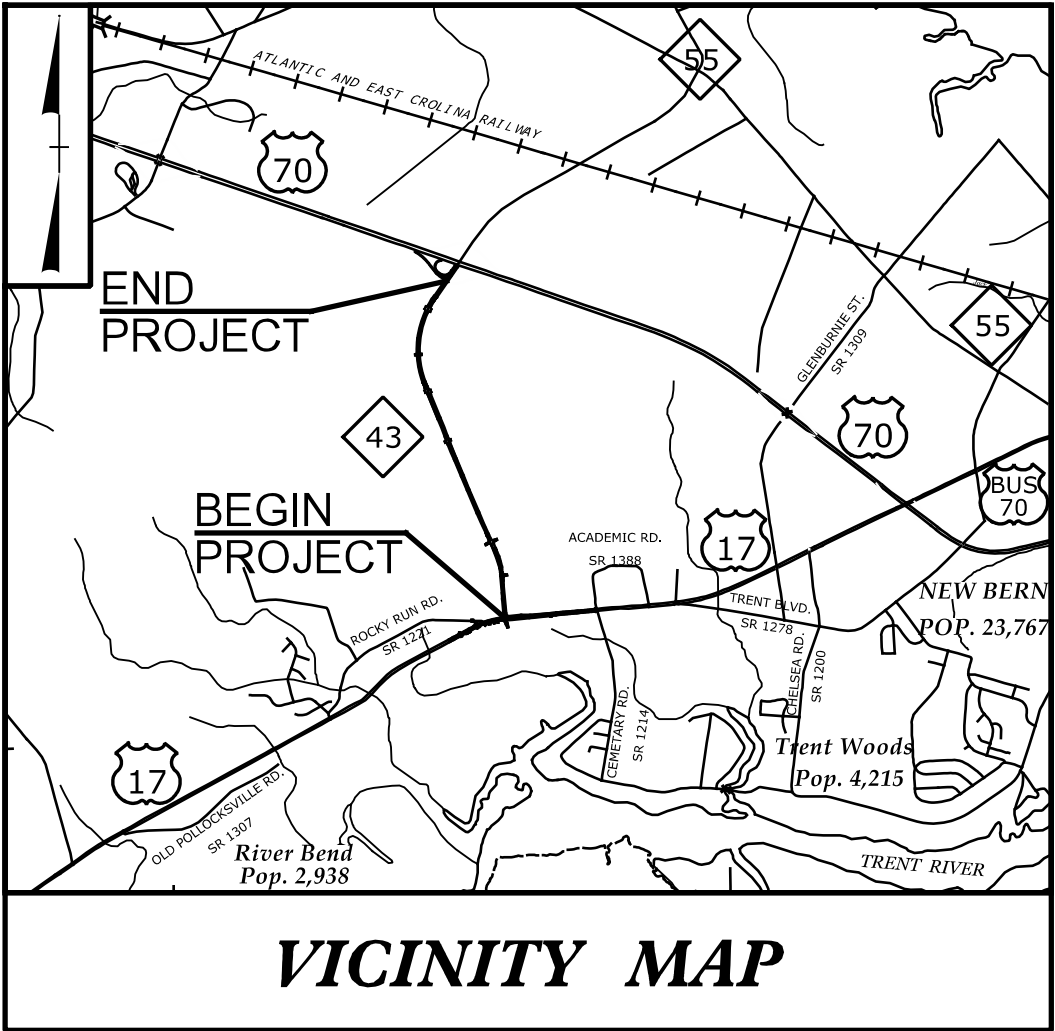


STATE OF NORTH CAROLINA
DIVISION OF HIGHWAYS
CRAVEN COUNTY

LOCATION: NC 43 CONNECTOR FROM
US 17 BUSINESS TO US 70

TYPE OF WORK: GRADING, PAVING, DRAINAGE,
SIGNALS, & CULVERT

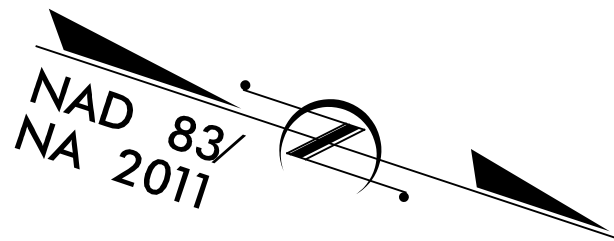


STATE	STATE PROJECT REFERENCE NO.	SHEET NO.	TOTAL SHEETS
N.C.	R-4463A	1	
STATE PROJ. NO.	F.A. PROJ. NO.	DESCRIPTION	
35601.1.R2		PE	
35601.2.1		ROW	
35601.2.4		UTIL	
35601.3.4		CONSTRUCTION	

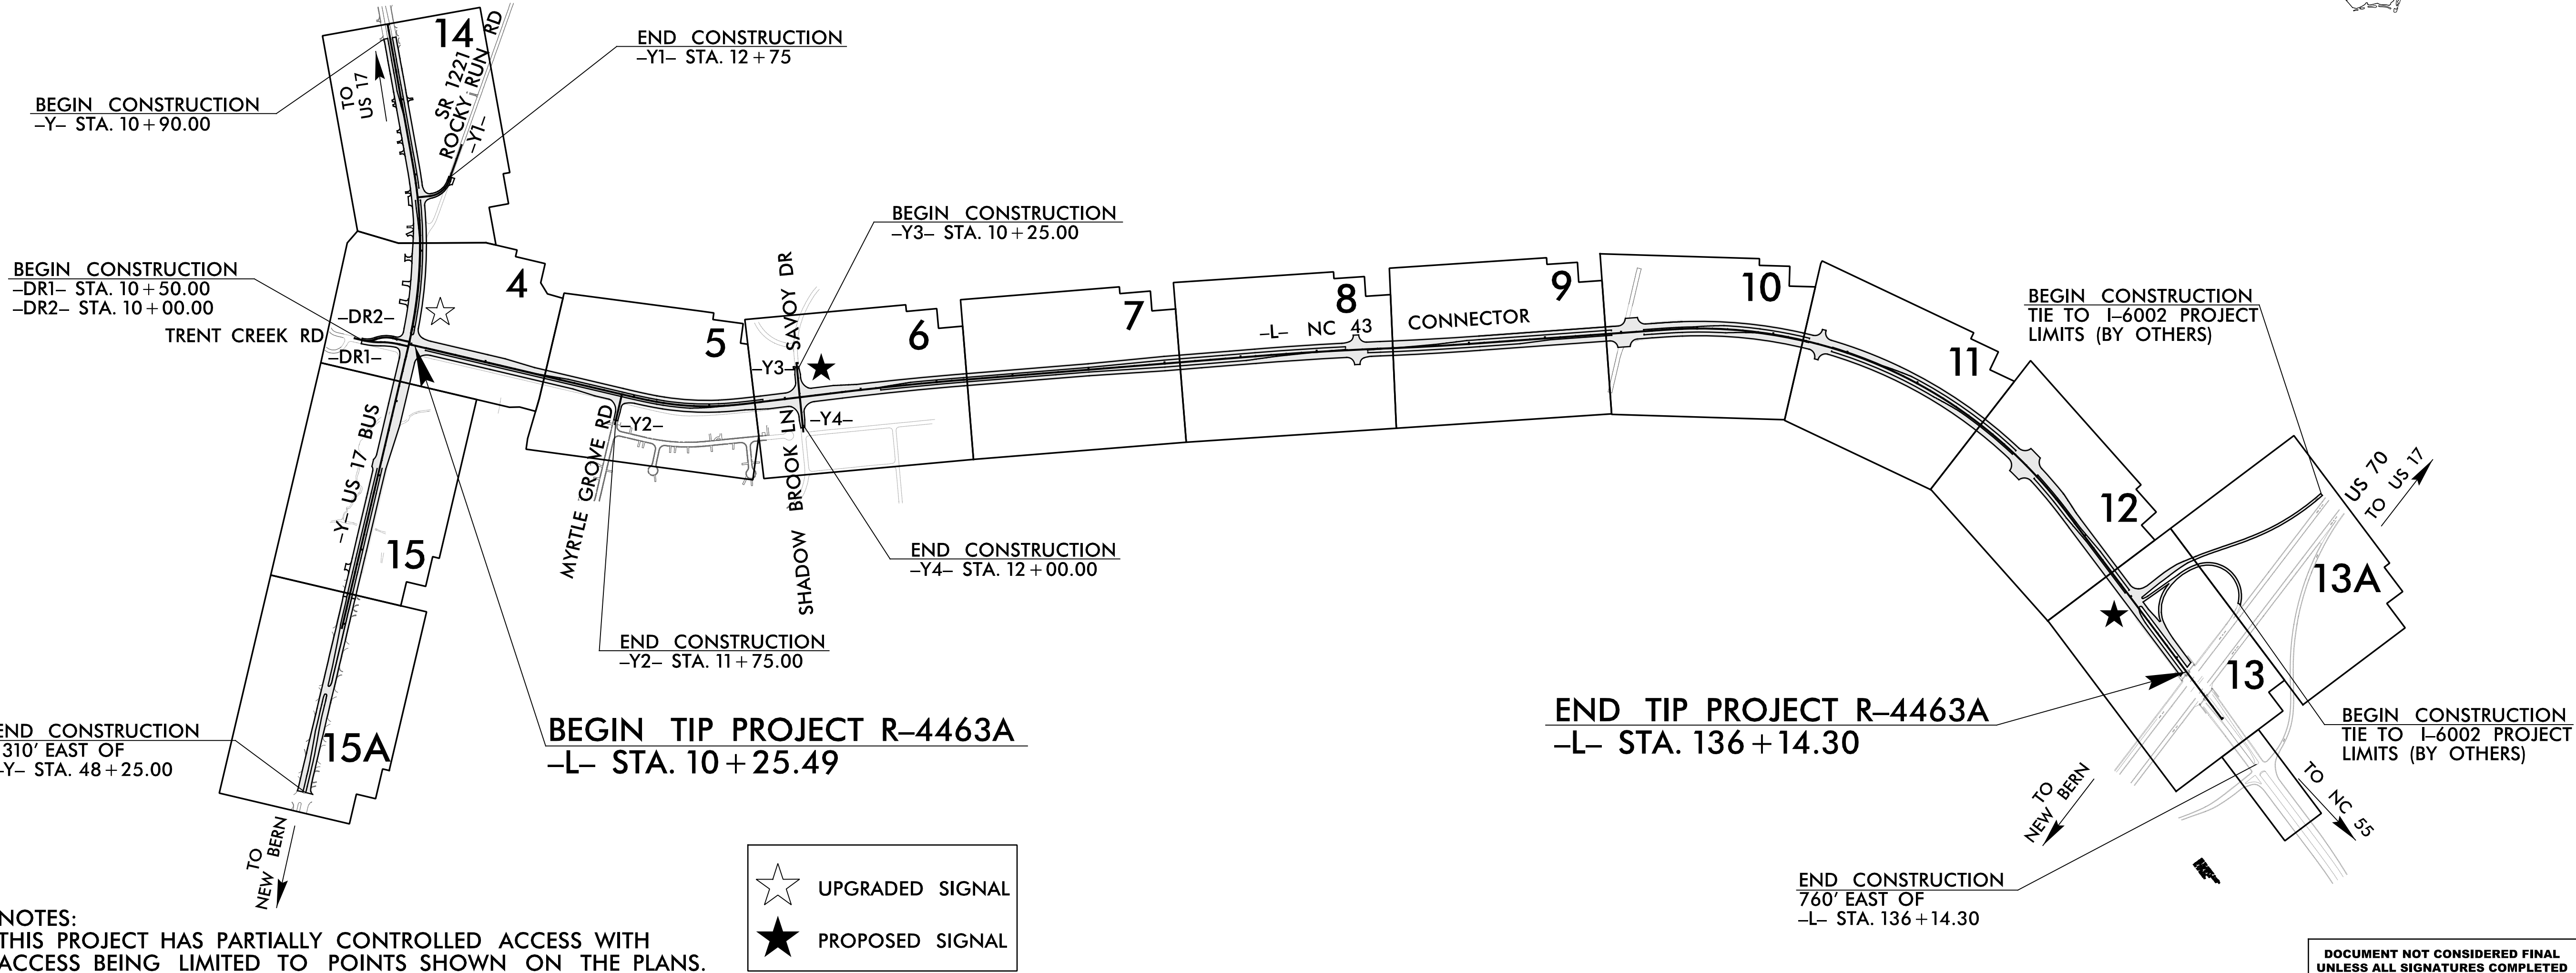

NOTES:
THIS PROJECT HAS PARTIALLY CONTROLLED ACCESS WITH
ACCESS BEING LIMITED TO POINTS SHOWN ON THE PLANS.

GRAPHIC SCALES

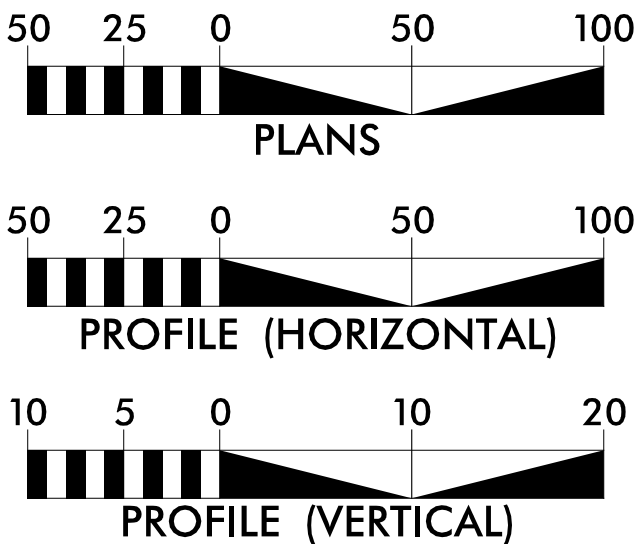

DESIGN DATA

ADT 2025 = 25,300
ADT 2050 = 47,100
K = 10 %
D = 55 %
T = 6 % *
V = 60 MPH
(* TTST 4% + DUAL 2%)
FUNC CLASS =
ARTERIAL
STATEWIDE TIER

PROJECT LENGTH

LENGTH ROADWAY TIP PROJECT R-4463A = 2.384 MILES
TOTAL LENGTH TIP PROJECT R-4463A = 2.384 MILES

NCDOT CONTACT: CATHRINE HOSSACK MEYER, PE
DIVISION 2 - PROJECT ENGINEER

Prepared for the
North Carolina Department
of Transportation
In the office of:



HDR Engineering, Inc. of the Carolinas
555 Fayetteville St, Suite 900 Raleigh, N.C. 27601
N.C.B.E.L.S. License Number: F-0116

2024 STANDARD SPECIFICATIONS

RIGHT OF WAY DATE:
OCTOBER 18, 2019

LETTING DATE:
JULY 15, 2025



PHILLIP E. ROGERS, PE
PROJECT ENGINEER
ALEXANDER D. SNIDER, PE
PROJECT DESIGN ENGINEER

HYDRAULICS ENGINEER

SIGNATURE: _____ P.E.

ROADWAY DESIGN
ENGINEER

SIGNATURE: _____ P.E.

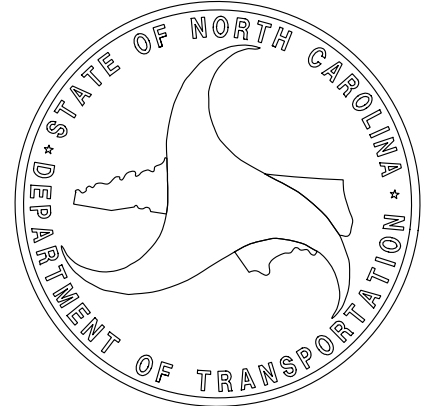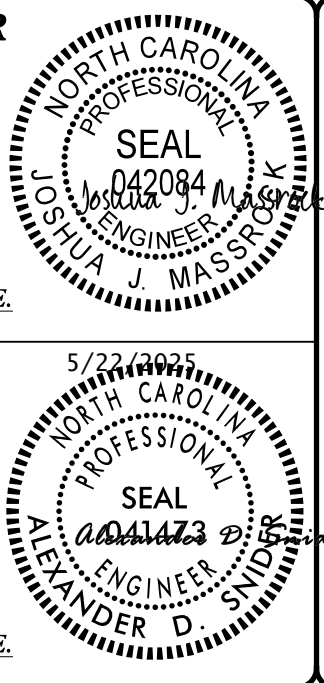

DOCUMENT NOT CONSIDERED FINAL
UNLESS ALL SIGNATURES COMPLETED