


PLOT DRIVER: nodot_eng.pdf_fulsize.plt
USER: ASNIDER
FILE: R4463A_RDY_PSH-2B-1.dgn
PENTABLE: roadway_v8.tbl
DATE: 2/18/2025
TIME: 11:58:03 AM

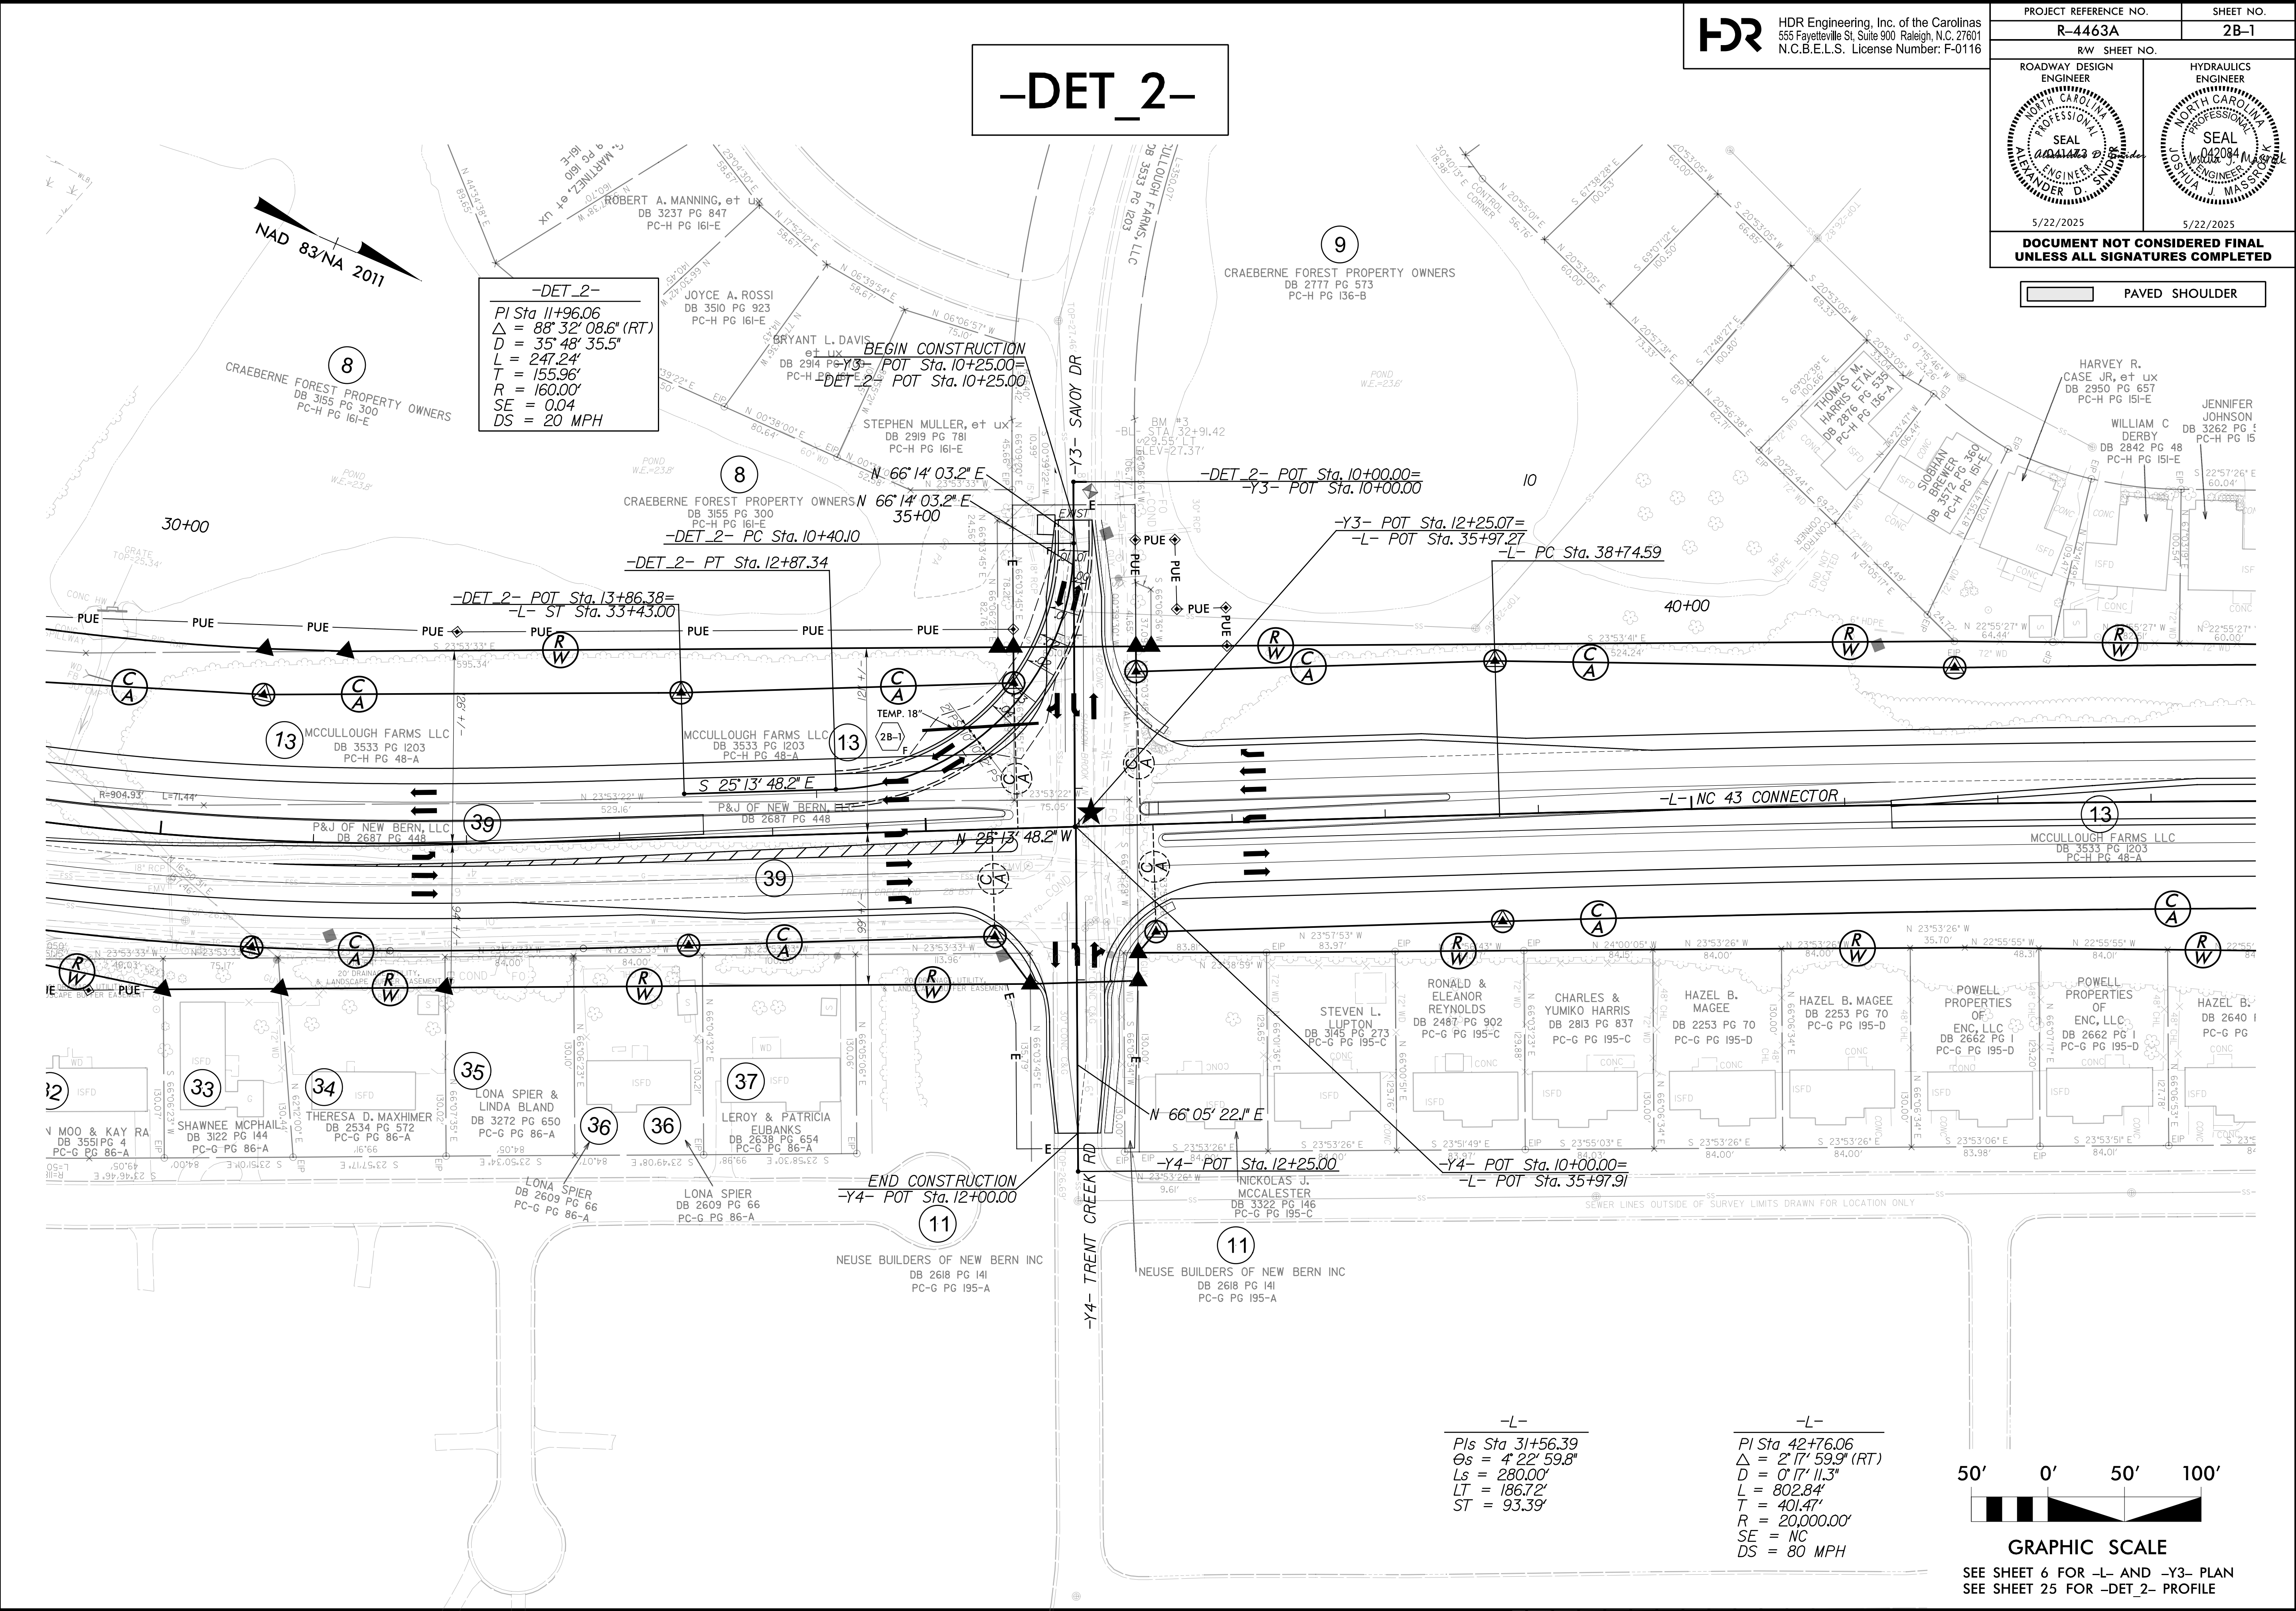

-DET_2-

-DET_2-
PI Sta. 11+96.06
 $\Delta = 88^\circ 32' 08.6''$ (RT)
D = 35' 48" 35.5"
L = 247.24'
T = 155.96'
SE = 0.04
DS = 20 MPH

-L-
PIs Sta. 31+56.39
Ds = 4' 22" 59.8"
Ls = 280.00'
LT = 186.72'
ST = 93.39'

-L-
PI Sta. 42+76.06
 $\Delta = 2^\circ 17' 59.9''$ (RT)
D = 0' 17" 11.3"
L = 802.84'
T = 401.47'
R = 20,000.00'
SE = NC
DS = 80 MPH



GRAPHIC SCALE

SEE SHEET 6 FOR -L- AND -Y3- PLAN
SEE SHEET 25 FOR -DET_2- PROFILE



HDR Engineering, Inc. of the Carolinas
555 Fayetteville St, Suite 900 Raleigh, N.C. 27601
N.C.B.E.L.S. License Number: F-0116

PROJECT REFERENCE NO.		SHEET NO.
R-4463A		2B-1
RW SHEET NO.		
ROADWAY DESIGN ENGINEER		HYDRAULICS ENGINEER
		
5/22/2025	5/22/2025	
DOCUMENT NOT CONSIDERED FINAL UNLESS ALL SIGNATURES COMPLETED		

PAVED SHOULDER