

PLOT DRIVER: nodot_eng.pdf_fullsize.plt
USER: ASWIDER
FILE: R4463A_RDY_PSH-2B-3.dgn
PENTABLE: roadway_v8.tbl
DATE: 2/18/2025
TIME: 11:58:22 AM



HDR Engineering, Inc. of the Carolinas

555 Fayetteville St, Suite 900 Raleigh, N.C. 27601

N.C.B.E.L.S. License Number: F-0116

PROJECT REFERENCE NO.


R-4463A

SHEET NO.

2B-3


R/W SHEET NO.

ROADWAY DESIGN ENGINEER

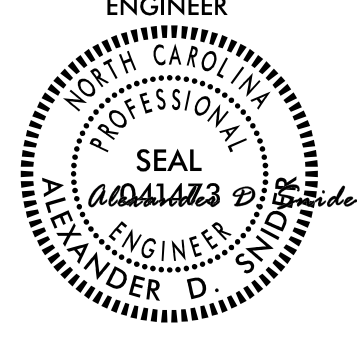

5/22/2025

DOCUMENT NOT CONSIDERED FINAL
UNLESS ALL SIGNATURES COMPLETED

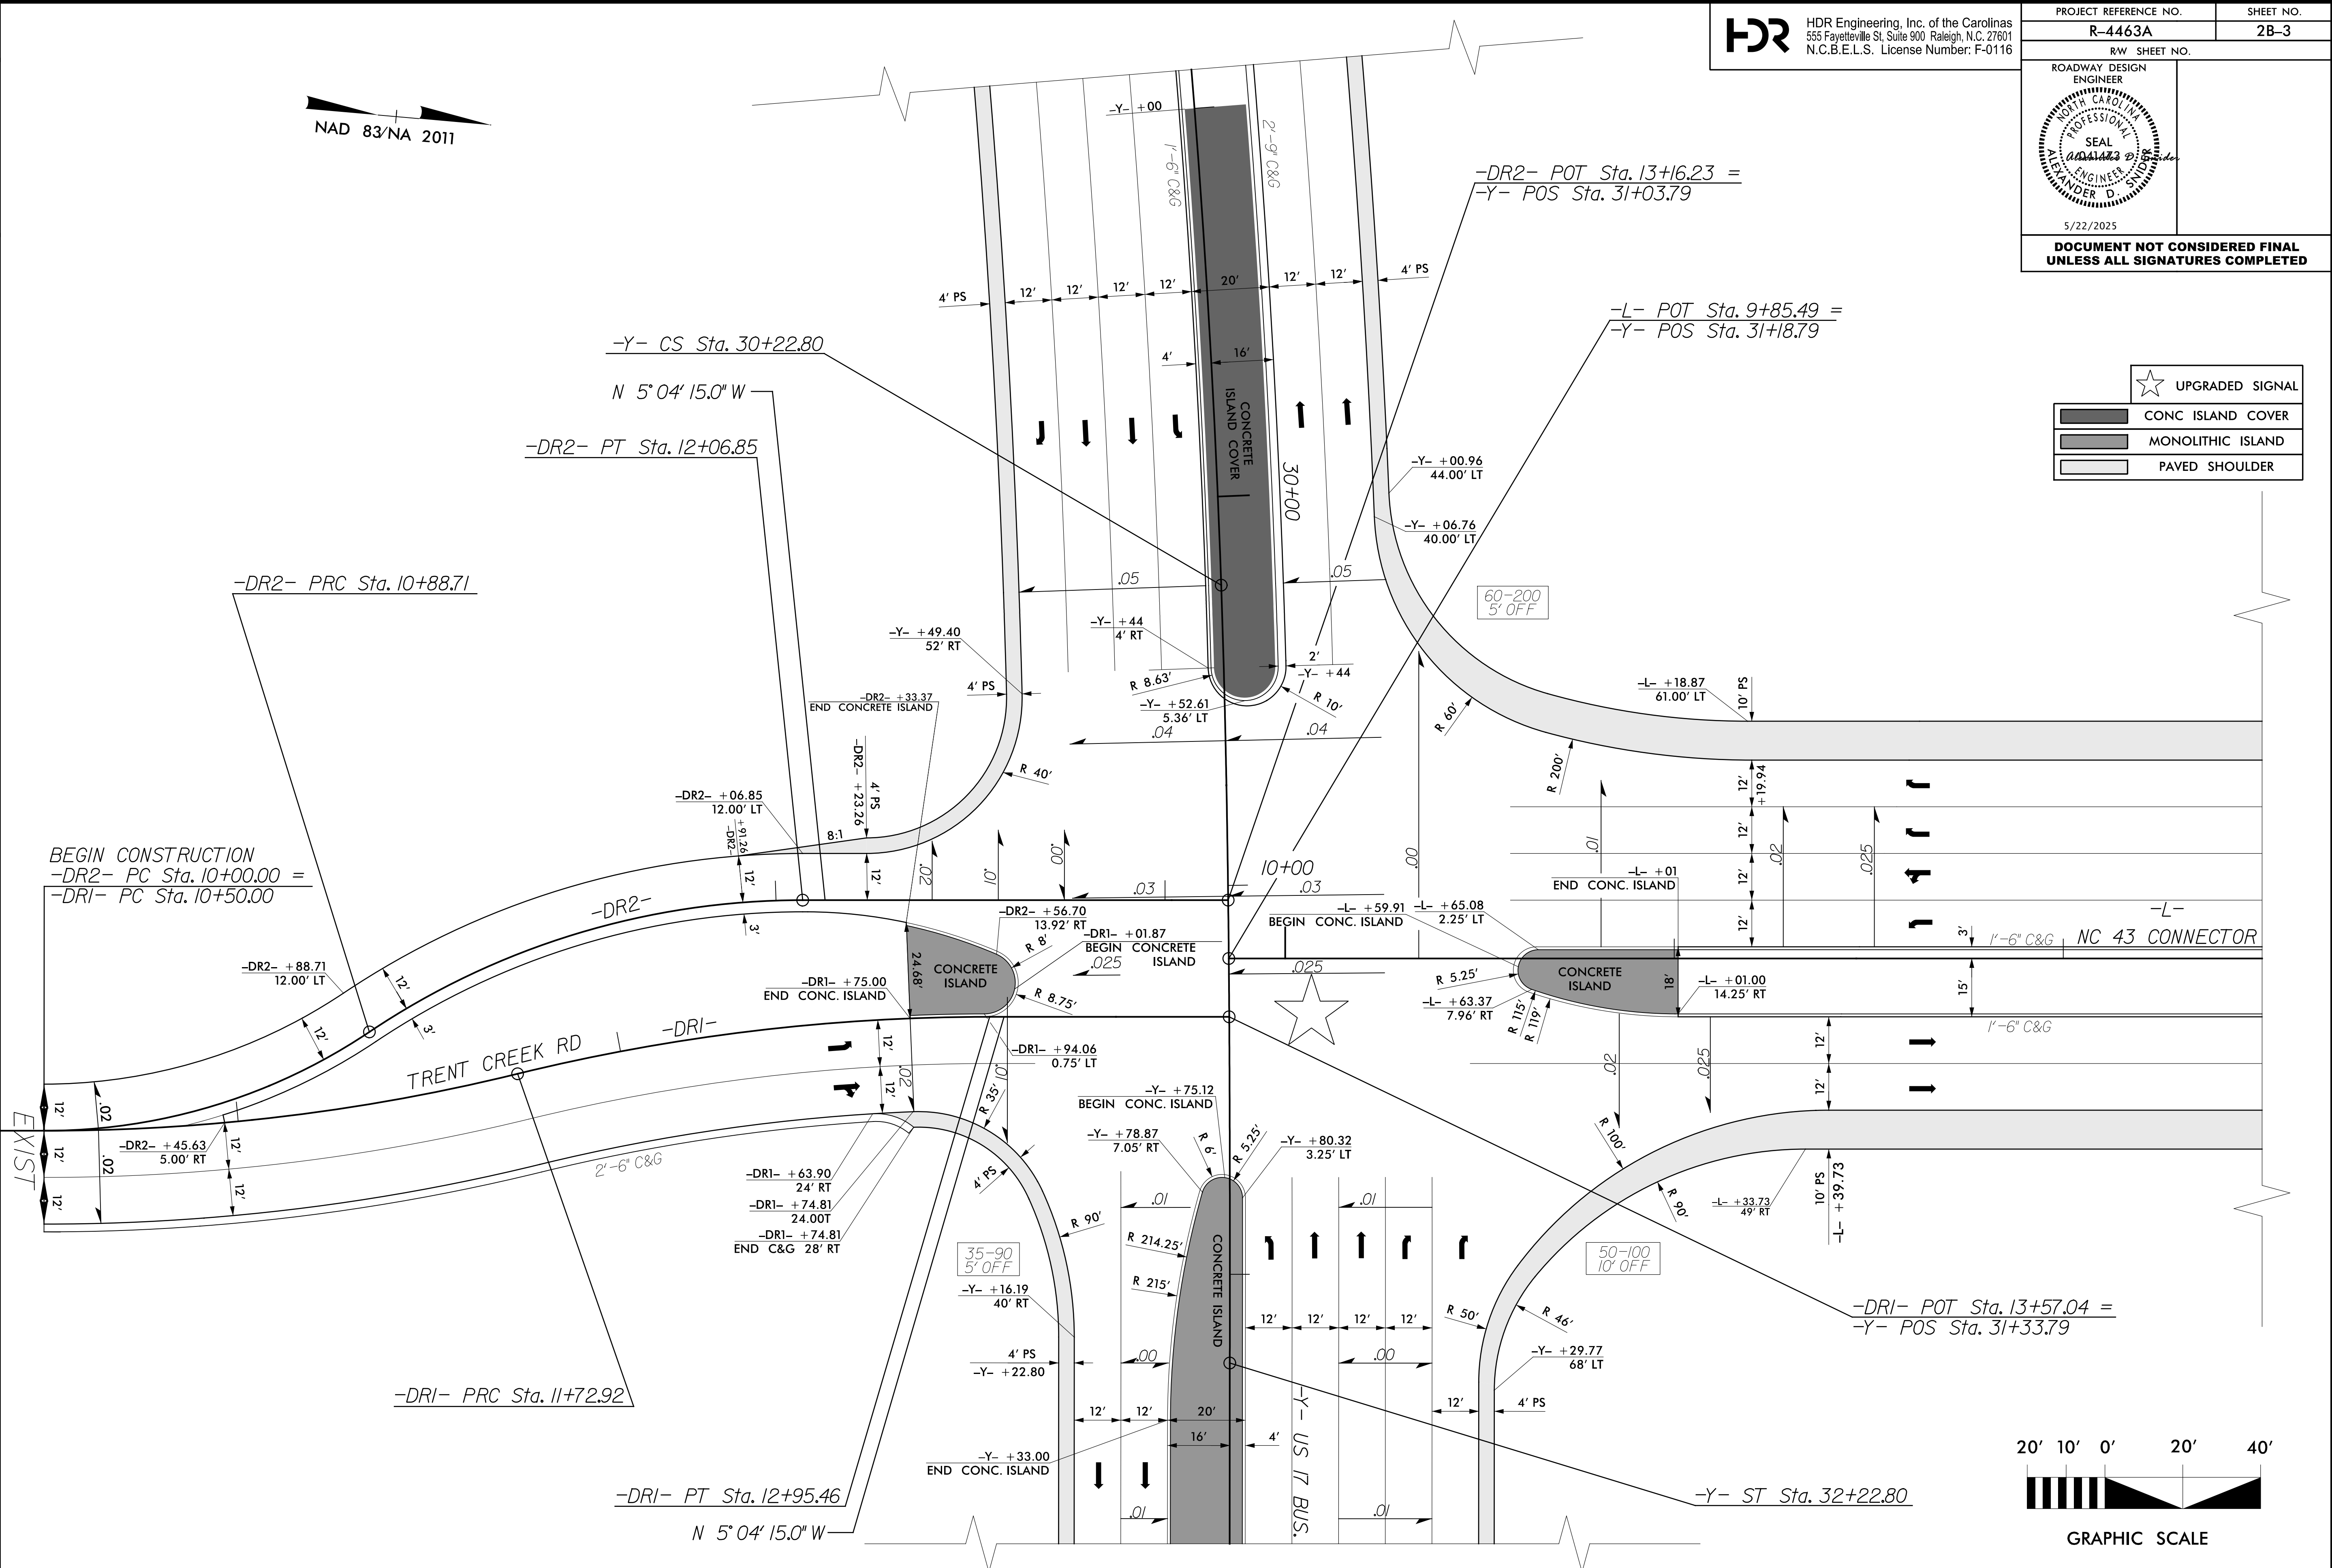

DETAIL OF INTERSECTION -L-, -Y-, -DRI-, & -DR2-

FOR FULL VIEW OF THIS AREA, SEE PLAN SHEET 4