



HDR Engineering, Inc. of the Carolinas
555 Fayetteville St, Suite 900 Raleigh, N.C. 27601
N.C.B.E.L.S. License Number: F-0116

PROJECT REFERENCE NO.


R-4463A

SHEET NO.

2B-9

R/W SHEET NO.

ROADWAY DESIGN
ENGINEER

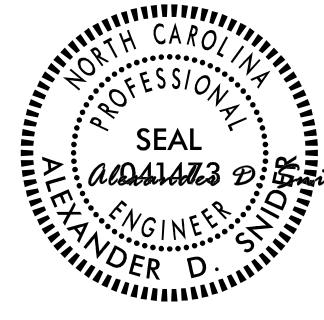


5/22/2025

DOCUMENT NOT CONSIDERED FINAL
UNLESS ALL SIGNATURES COMPLETED

	CONC ISLAND COVER
	MONOLITHIC ISLAND
	PAVED SHOULDER



GRAPHIC SCALE

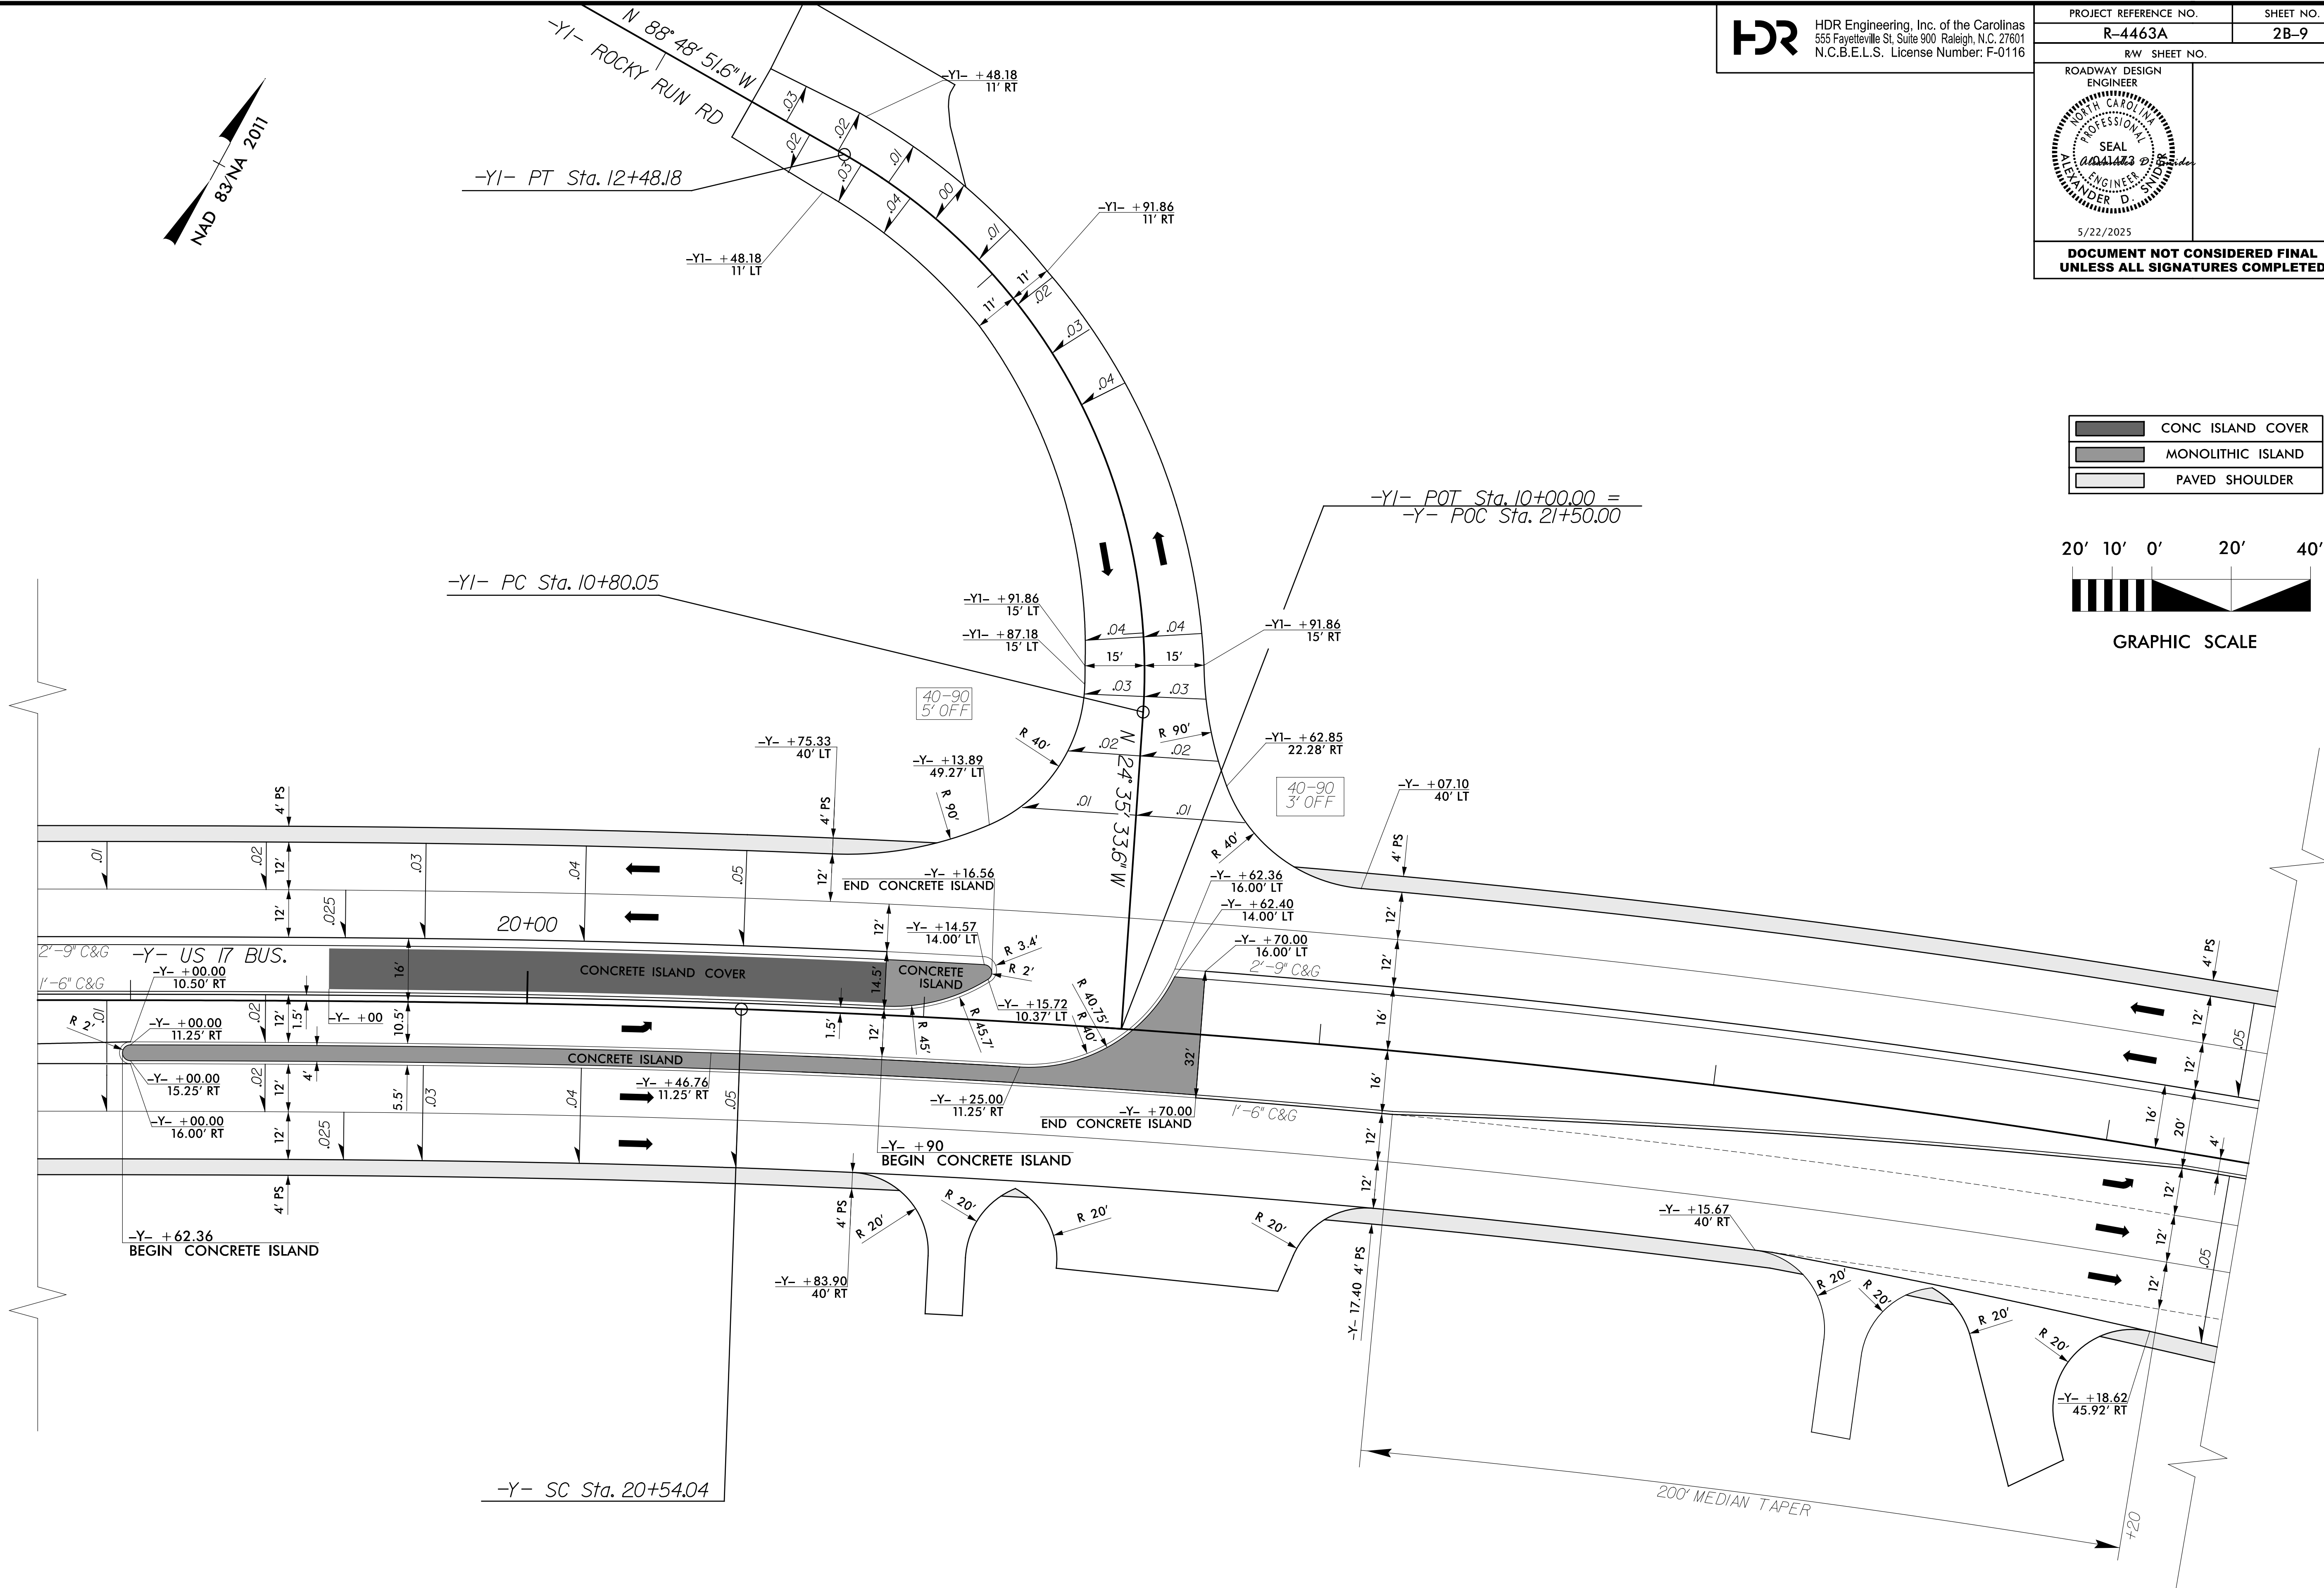

DETAIL OF INTERSECTION -Y- & -Y1-

FOR FULL VIEW OF THIS AREA, SEE PLAN SHEET 14