


PROJECT REFERENCE NO.	SHEET NO.
R-4463A	2C-7

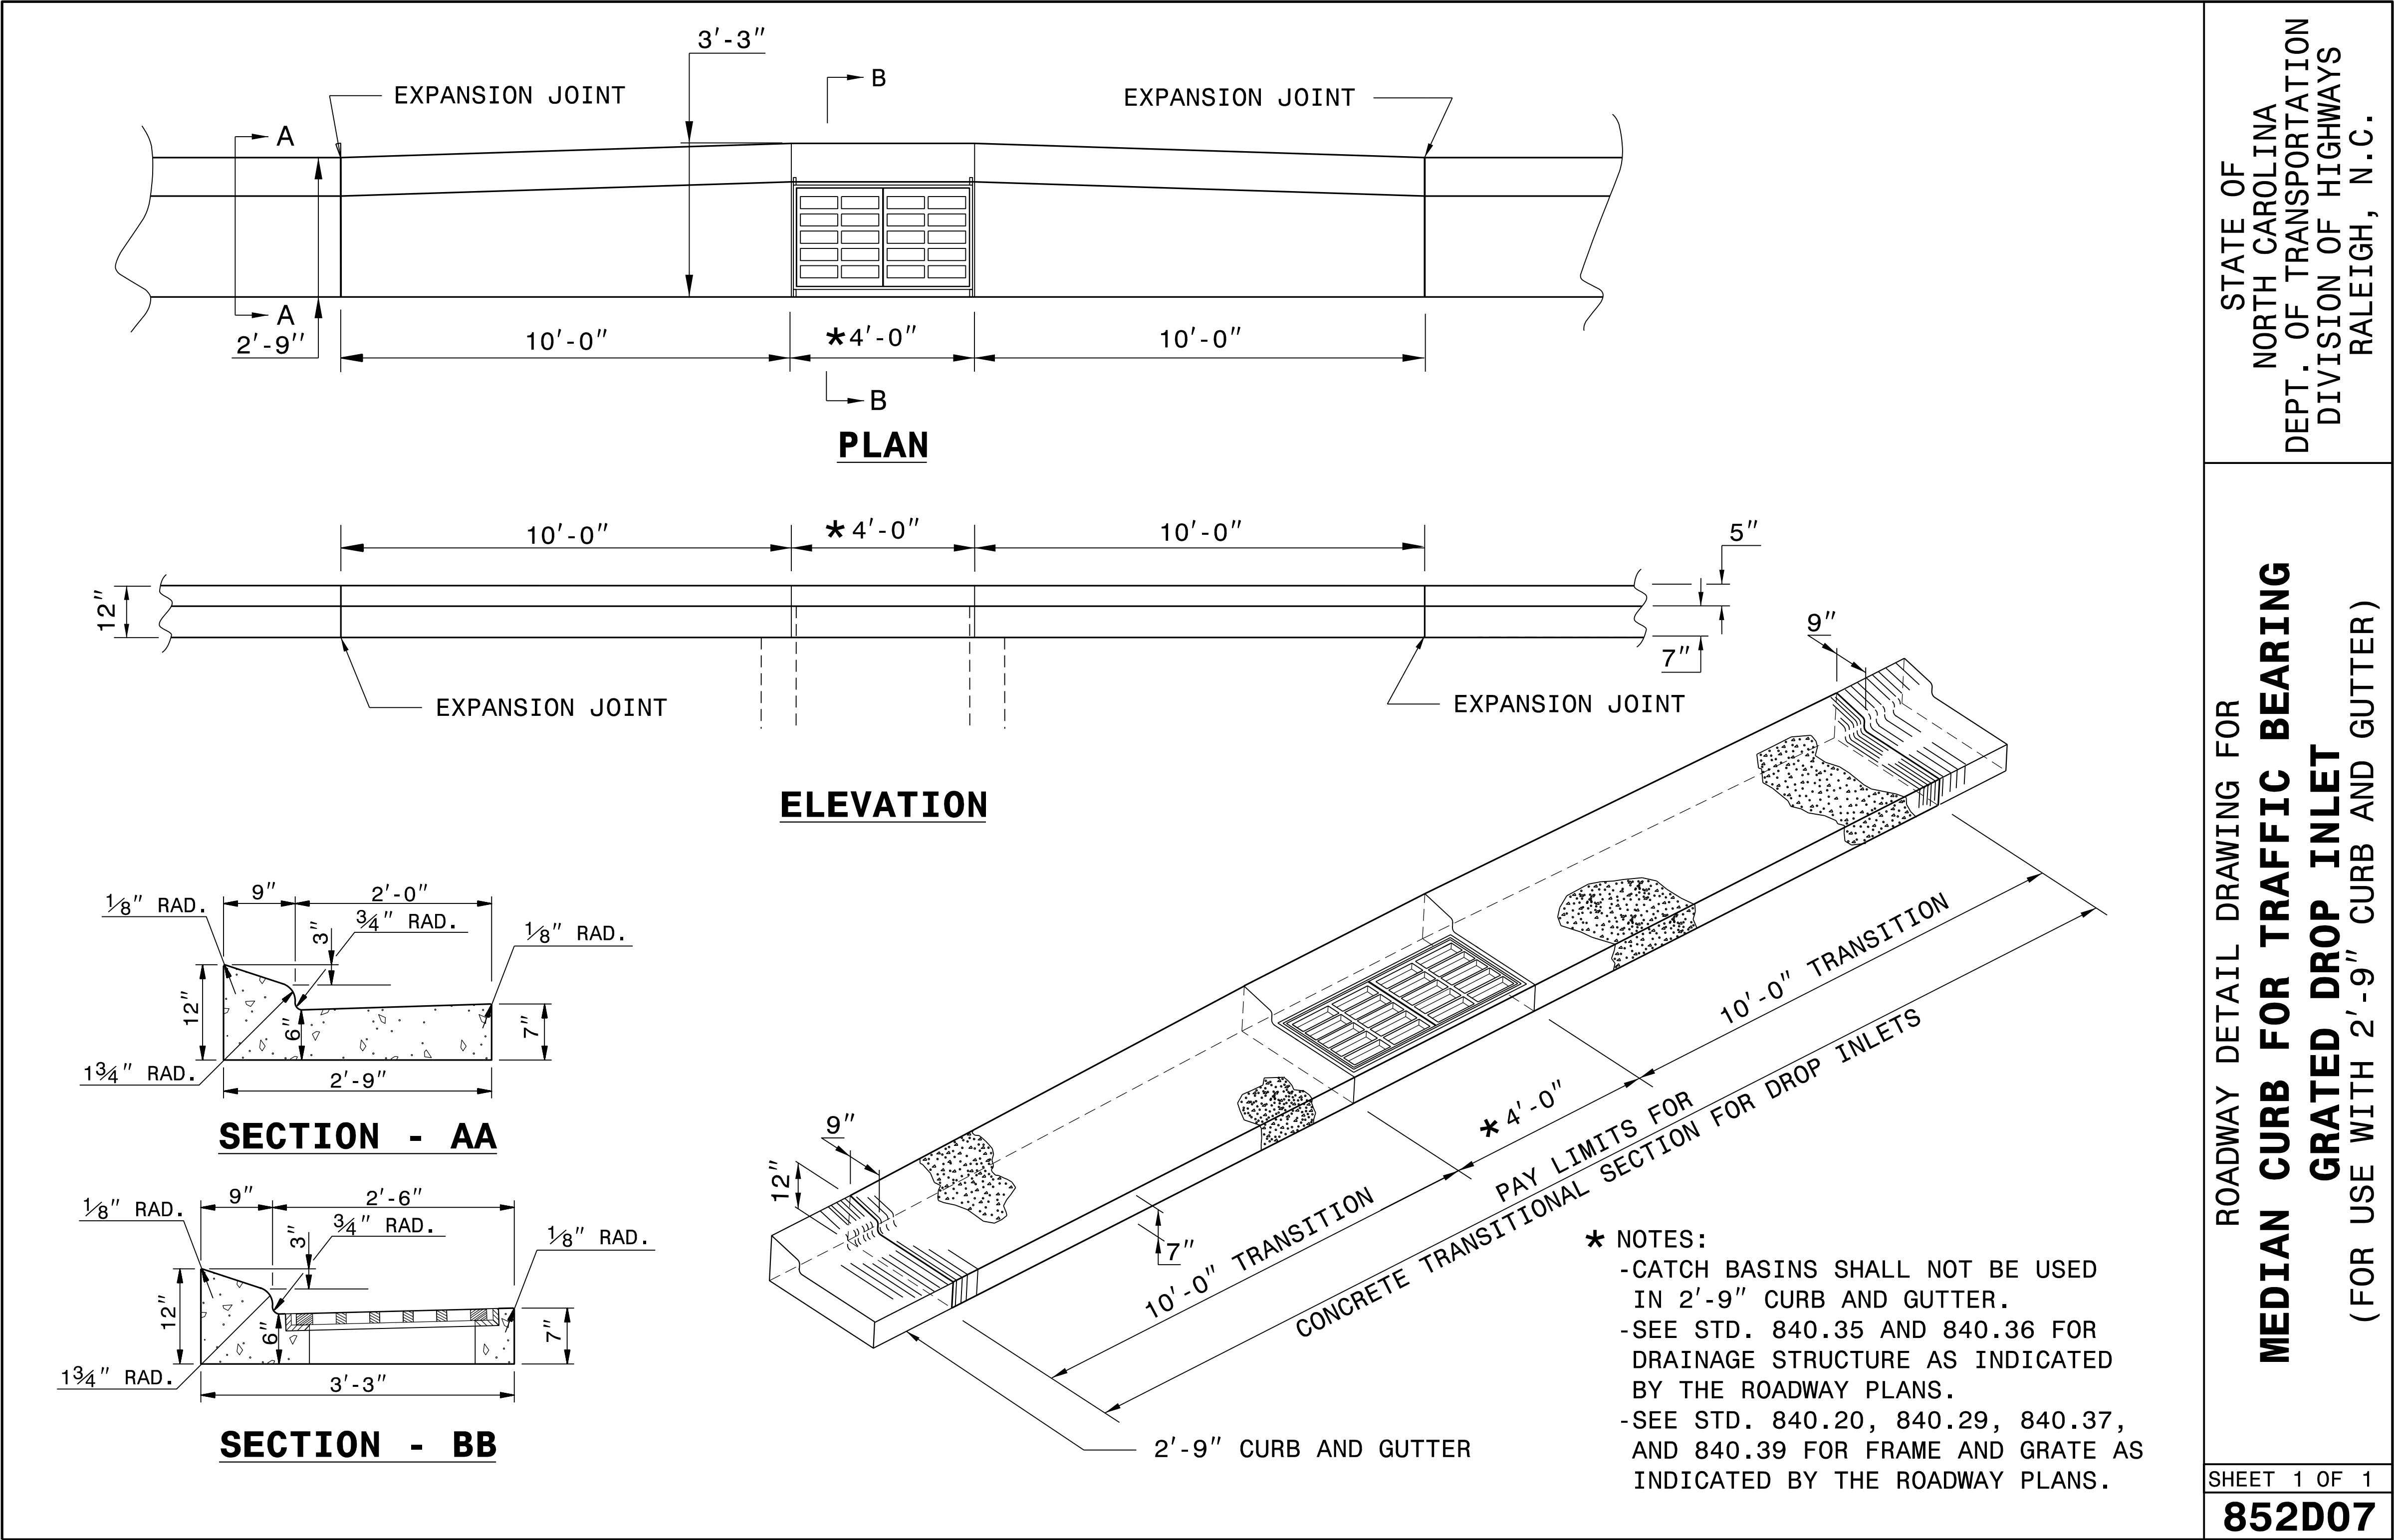

5/22/2025

DOCUMENT NOT CONSIDERED FINAL
UNLESS ALL SIGNATURES COMPLETED

**CONTRACT STANDARDS
AND DEVELOPMENT UNIT**
Office 919-707-6950 FAX 919-250-4119

SEE TITLE BLOCK

ORIGINAL BY: K.A. KEMPF DATE: 7-20-23
MODIFIED BY: DATE:
CHECKED BY: DATE:
FILE SPEC.: 2024 details in lieu\852D0701.dgn