

PLOT DRIVER: nodot_eng.pdf_fullsize.plt
USER: ASNIDER
FILE: R4463A_RDY_PSH-05.dgn
PENTABLE: roadway_v8.tbi
TIME: 11:59:46 AM
DATE: 2/18/2025



HDR Engineering, Inc. of the Carolinas
555 Fayetteville St, Suite 900 Raleigh, N.C. 27601
N.C.B.E.L.S. License Number: F-0116

PROJECT REFERENCE NO.

R-4463A

SHEET NO.

5

R/W SHEET NO.

ROADWAY DESIGN
ENGINEER




5/22/2025

HYDRAULICS
ENGINEER



5/22/2025

DOCUMENT NOT CONSIDERED FINAL
UNLESS ALL SIGNATURES COMPLETED

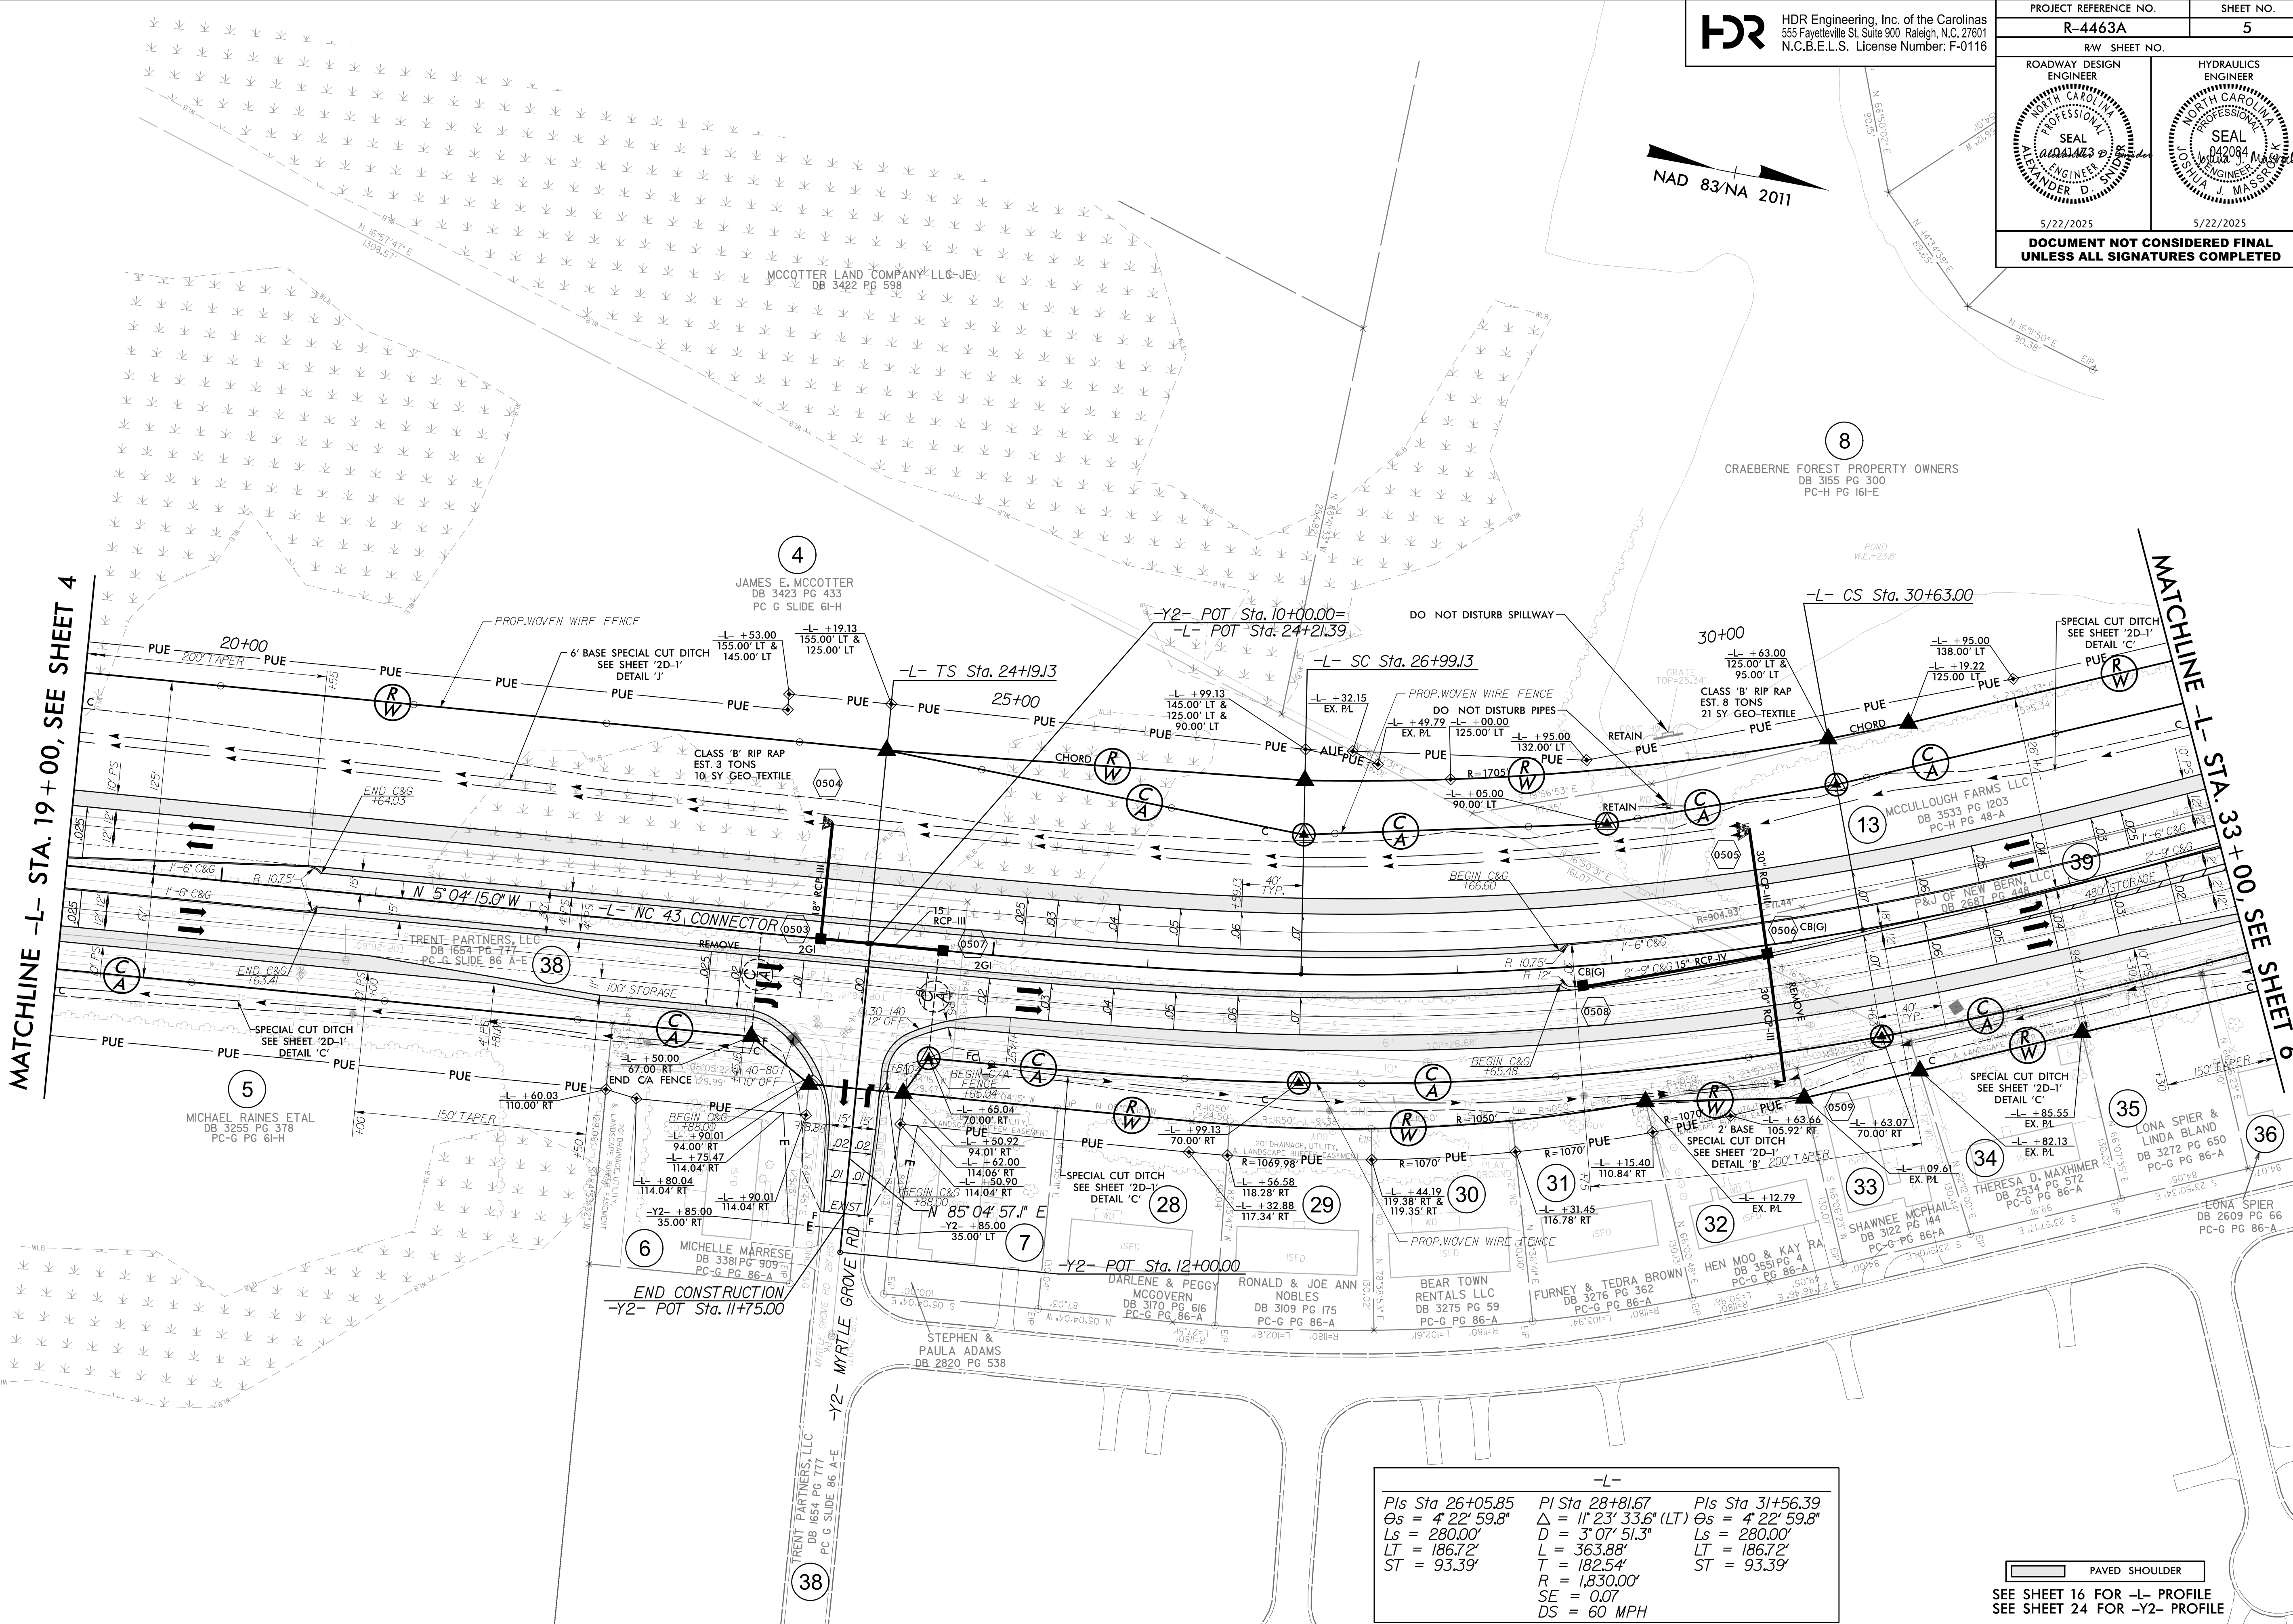

-L-		
P/s Sta 26+05.85	P/s Sta 28+81.67	P/s Sta 31+56.39
Os = 4' 22' 59.8"	Δ = 11' 23' 33.6" (LT)	Os = 4' 22' 59.8"
Ls = 280.00'	D = 3' 07' 51.3"	Ls = 280.00'
LT = 186.72'	L = 363.88'	LT = 186.72'
ST = 93.39'	T = 182.54'	ST = 93.39'
	R = 1,830.00'	
	SE = 0.07	
	DS = 60 MPH	

PAVED SHOULDER

SEE SHEET 16 FOR -L- PROFILE
SEE SHEET 24 FOR -Y2- PROFILE