





HDR Engineering, Inc. of the Carolinas
555 Fayetteville St, Suite 900 Raleigh, N.C. 27601
N.C.B.E.L.S. License Number: F-0116

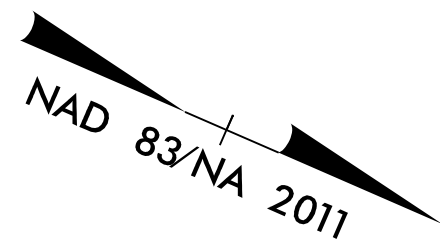

PROJECT REFERENCE NO.		SHEET NO.
R-4463A		6
RW SHEET NO.		
ROADWAY DESIGN ENGINEER	HYDRAULICS ENGINEER	
5/22/2025		5/22/2025
DOCUMENT NOT CONSIDERED FINAL UNLESS ALL SIGNATURES COMPLETED		

MATCHLINE -L- STA. 33+00, SEE SHEET 5

MATCHLINE -L- STA. 47+00, SEE SHEET 7

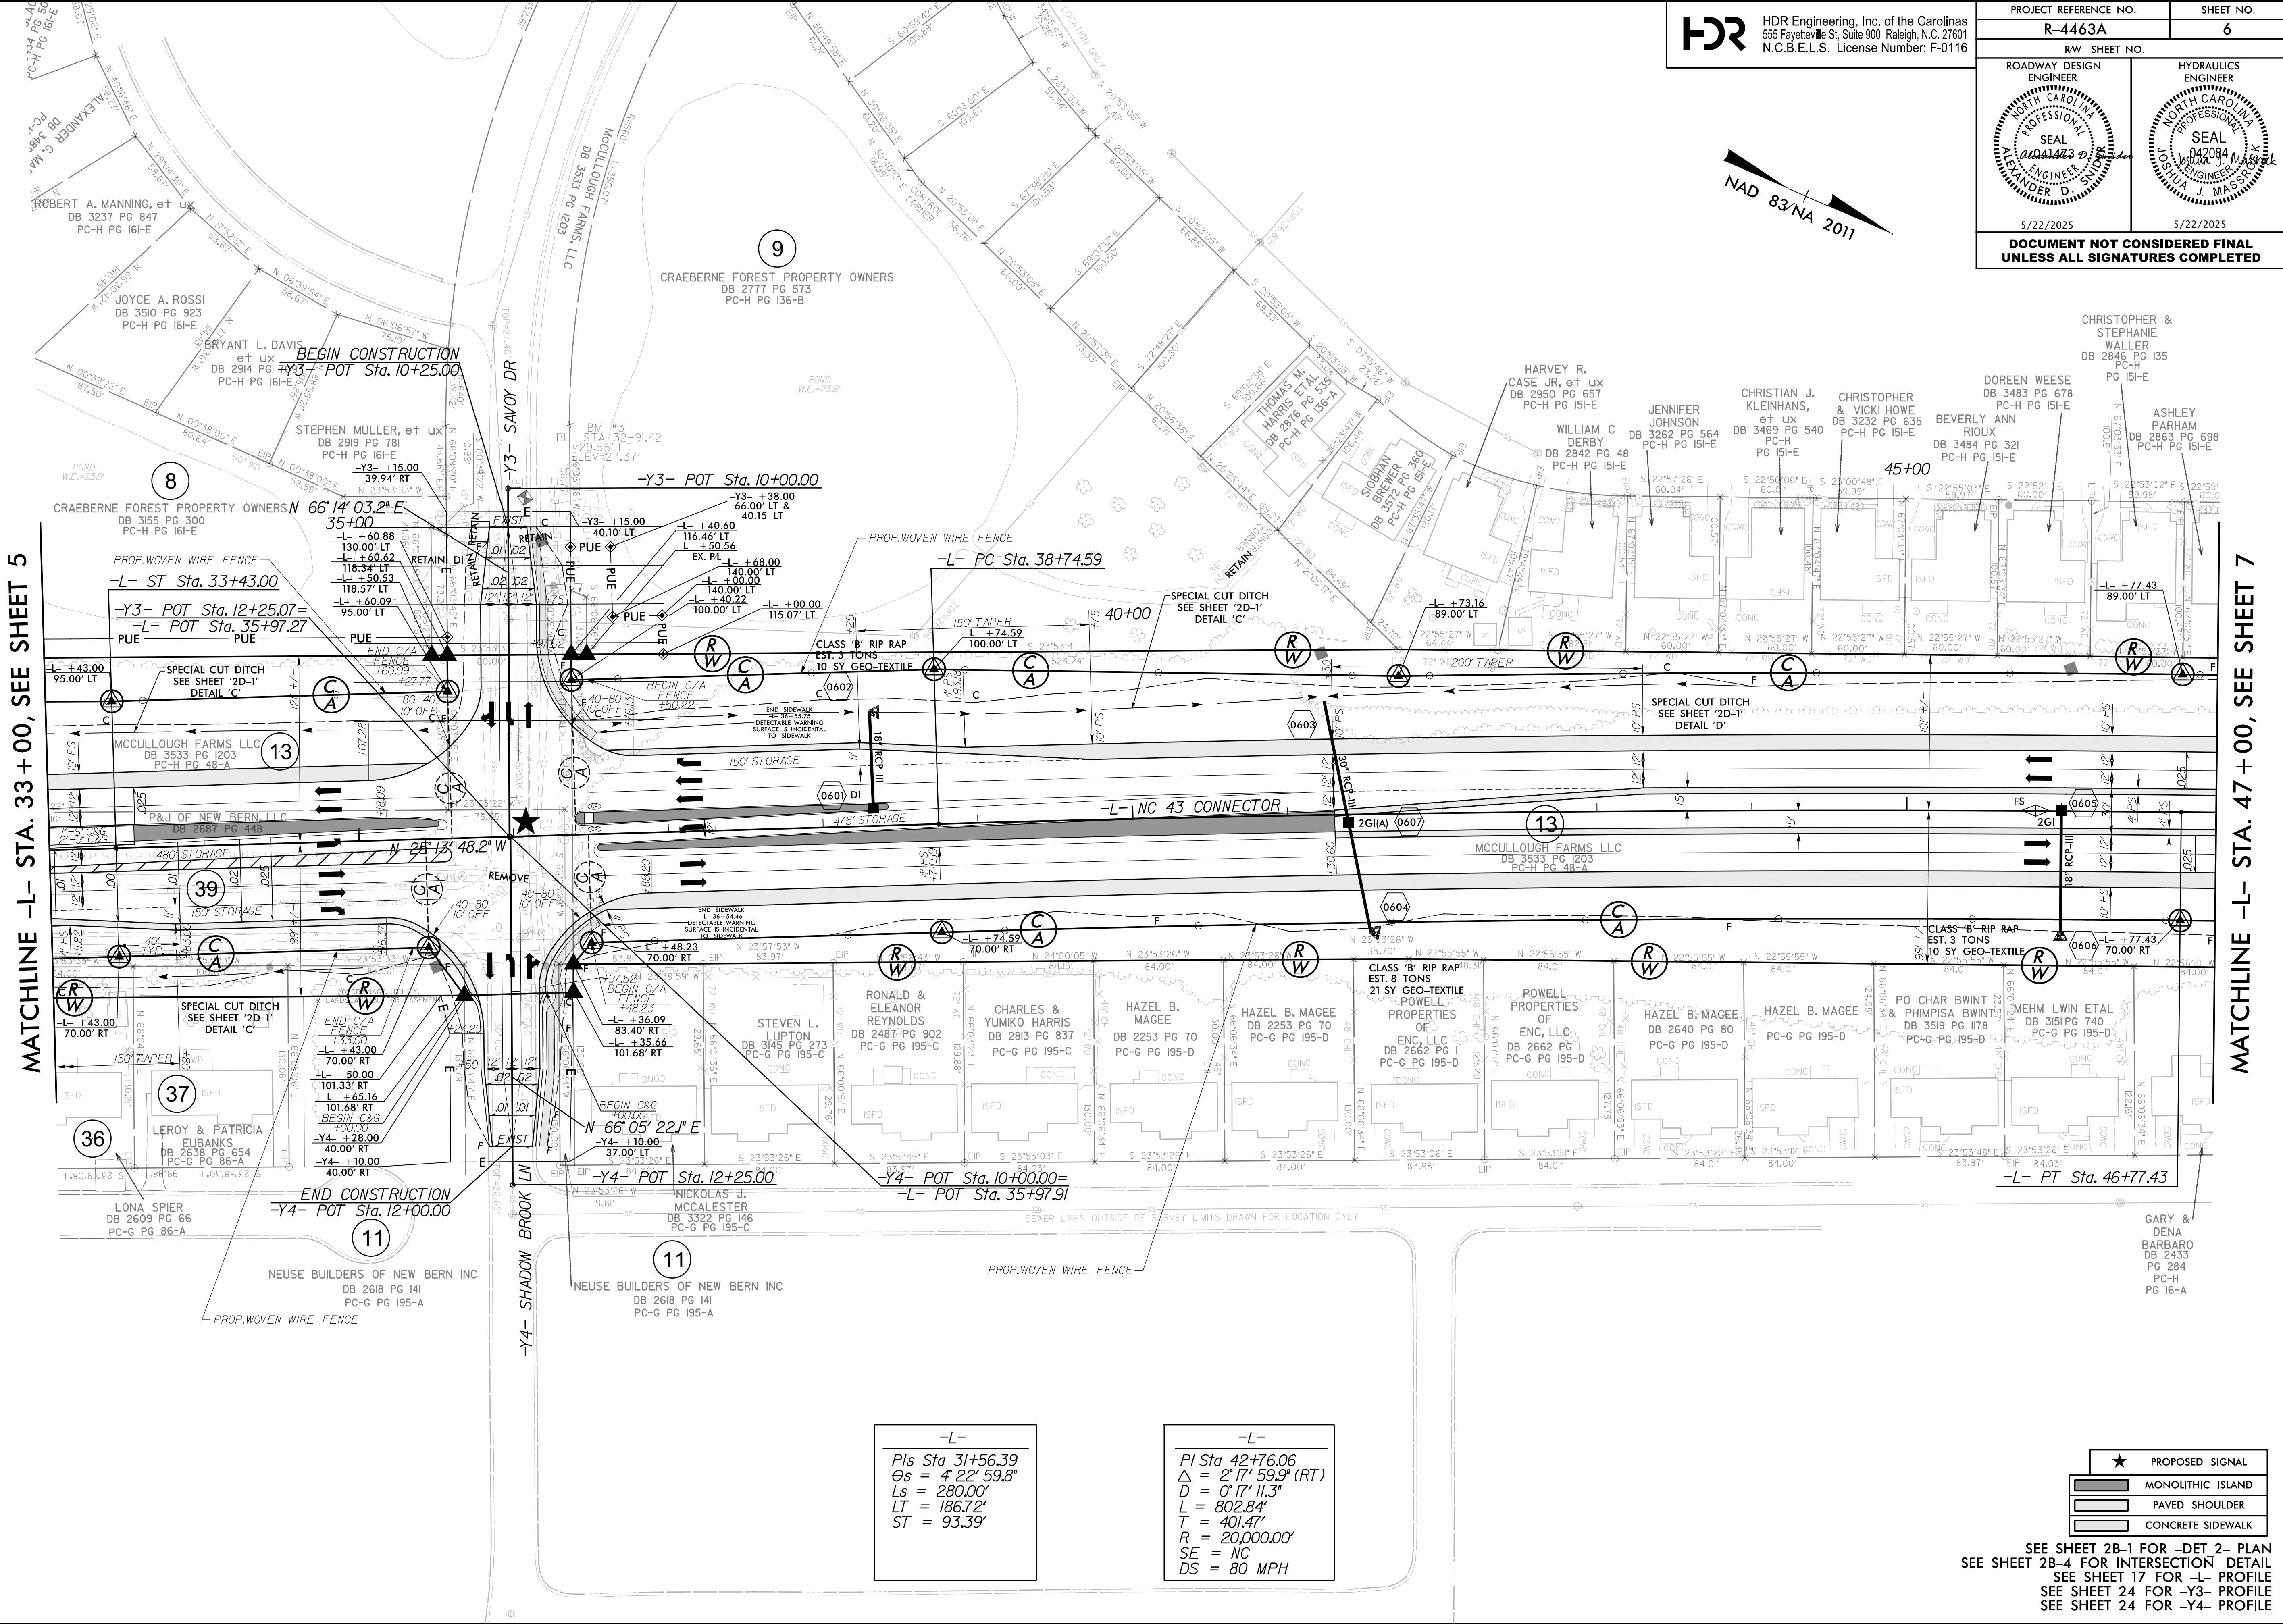

-L-
Pls Sta 31+56.39
Os = 4' 22' 59.8"
Ls = 280.00'
LT = 186.72'
ST = 93.39'

-L-
Pl Sta 42+76.06
Δ = 2' 17' 59.9" (RT)
D = 0' 17' 11.3"
L = 802.84'
T = 401.47'
R = 20,000.00'
SE = NC
DS = 80 MPH

- ★ PROPOSED SIGNAL
- MONOLITHIC ISLAND
- PAVED SHOULDER
- CONCRETE SIDEWALK

SEE SHEET 2B-1 FOR -DET 2- PLAN
SEE SHEET 2B-4 FOR INTERSECTION DETAIL
SEE SHEET 17 FOR -L- PROFILE
SEE SHEET 24 FOR -Y3- PROFILE
SEE SHEET 24 FOR -Y4- PROFILE