

PLOT DRIVER: nodot_eng.pdf_fullsize.plt
USER: ASNIDER
FILE: R4463A_RDY_PSH-08.dgn
PENTABLE: roadway_v8.tbl
DATE: 2/18/2025
TIME: 12:00:14 PM



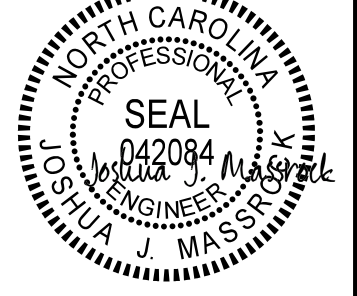
HDR Engineering, Inc. of the Carolinas
555 Fayetteville St, Suite 900 Raleigh, N.C. 27601
N.C.B.E.L.S. License Number: F-0116

PROJECT REFERENCE NO.
R-4463A

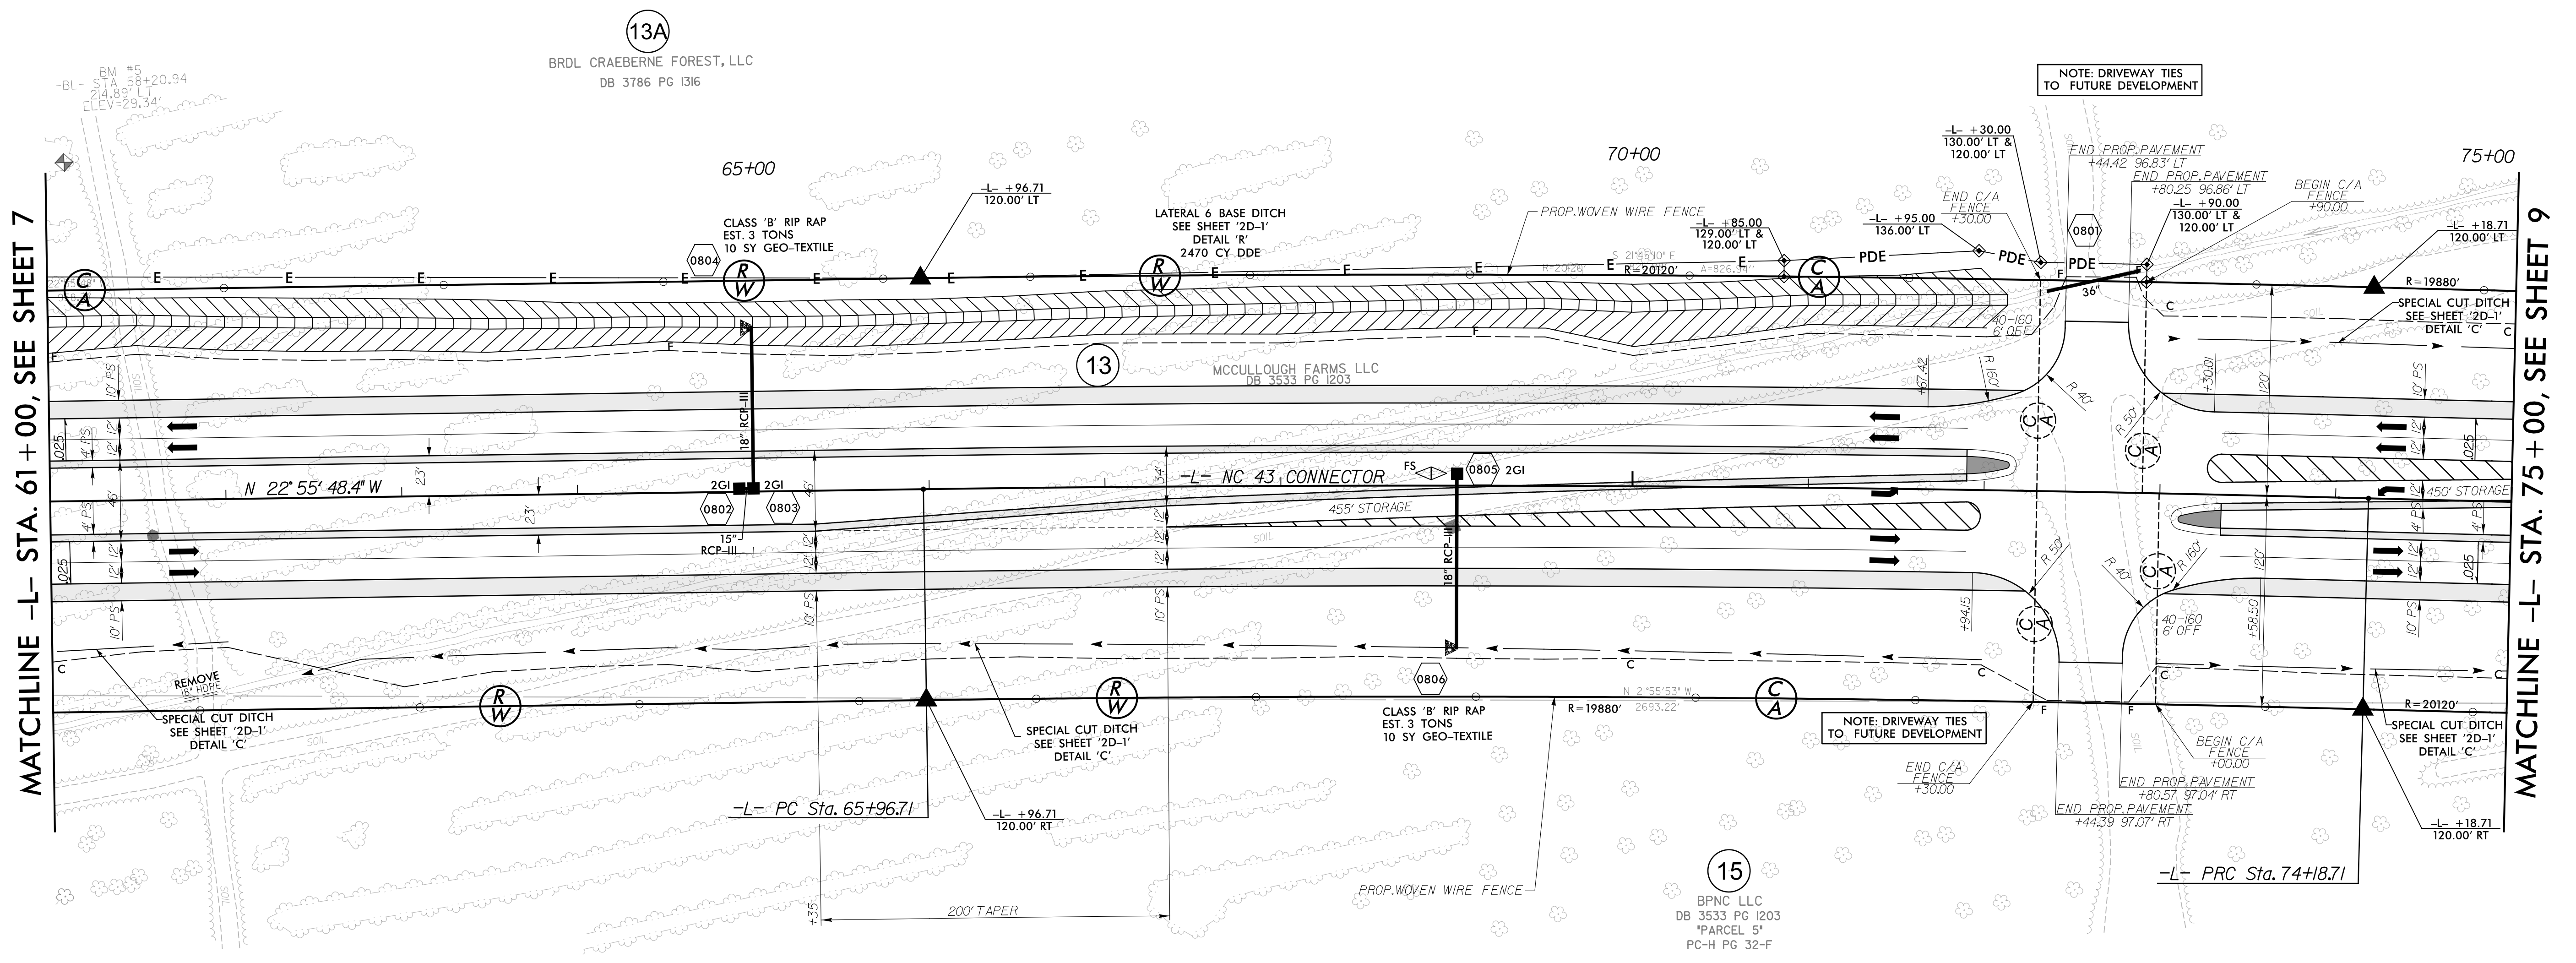
SHEET NO.
8

ROADWAY DESIGN ENGINEER

5/22/2025

HYDRAULICS ENGINEER

5/22/2025

**DOCUMENT NOT CONSIDERED FINAL
UNLESS ALL SIGNATURES COMPLETED**



-L-
PI Sta 70+07.77
 $\Delta = 2' 2" 17.5" (RT)$
 $D = 0' 17' 11.3"$
 $L = 822.01'$
 $T = 411.06'$
 $R = 20,000.00'$
 $SE = NC$
 $DS = 80 MPH$

-L-
PI Sta 77+44.04
 $\Delta = 1' 51' 49.8" (LT)$
 $D = 0' 17' 11.3"$
 $L = 650.60'$
 $T = 325.33'$
 $R = 20,000.00'$
 $SE = NC$
 $DS = 80 MPH$

MONOLITHIC ISLAND
PAVED SHOULDER

SEE SHEET 2B-5 FOR INTERSECTION DETAIL
SEE SHEET 18 FOR -L- PROFILE