



PLOT DRIVER: nodot_eng.pdf_fulsize.plt
USER: ASNIDER
FILE: R4463A_RDY_PSH-03.dgn
PENTABLE: roadway_v8.tbl
DATE: 2/18/2025
TIME: 12:00:22 PM



HDR Engineering, Inc. of the Carolinas
555 Fayetteville St, Suite 900 Raleigh, N.C. 27601
N.C.B.E.L.S. License Number: F-0116

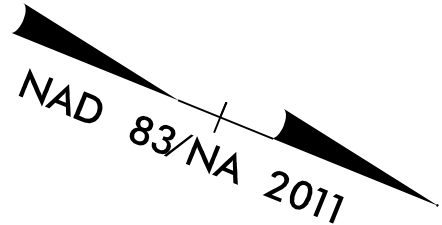

PROJECT REFERENCE NO.		SHEET NO.
R-4463A		9
RW SHEET NO.		
ROADWAY DESIGN ENGINEER	HYDRAULICS ENGINEER	
5/22/2025		5/22/2025
DOCUMENT NOT CONSIDERED FINAL UNLESS ALL SIGNATURES COMPLETED		

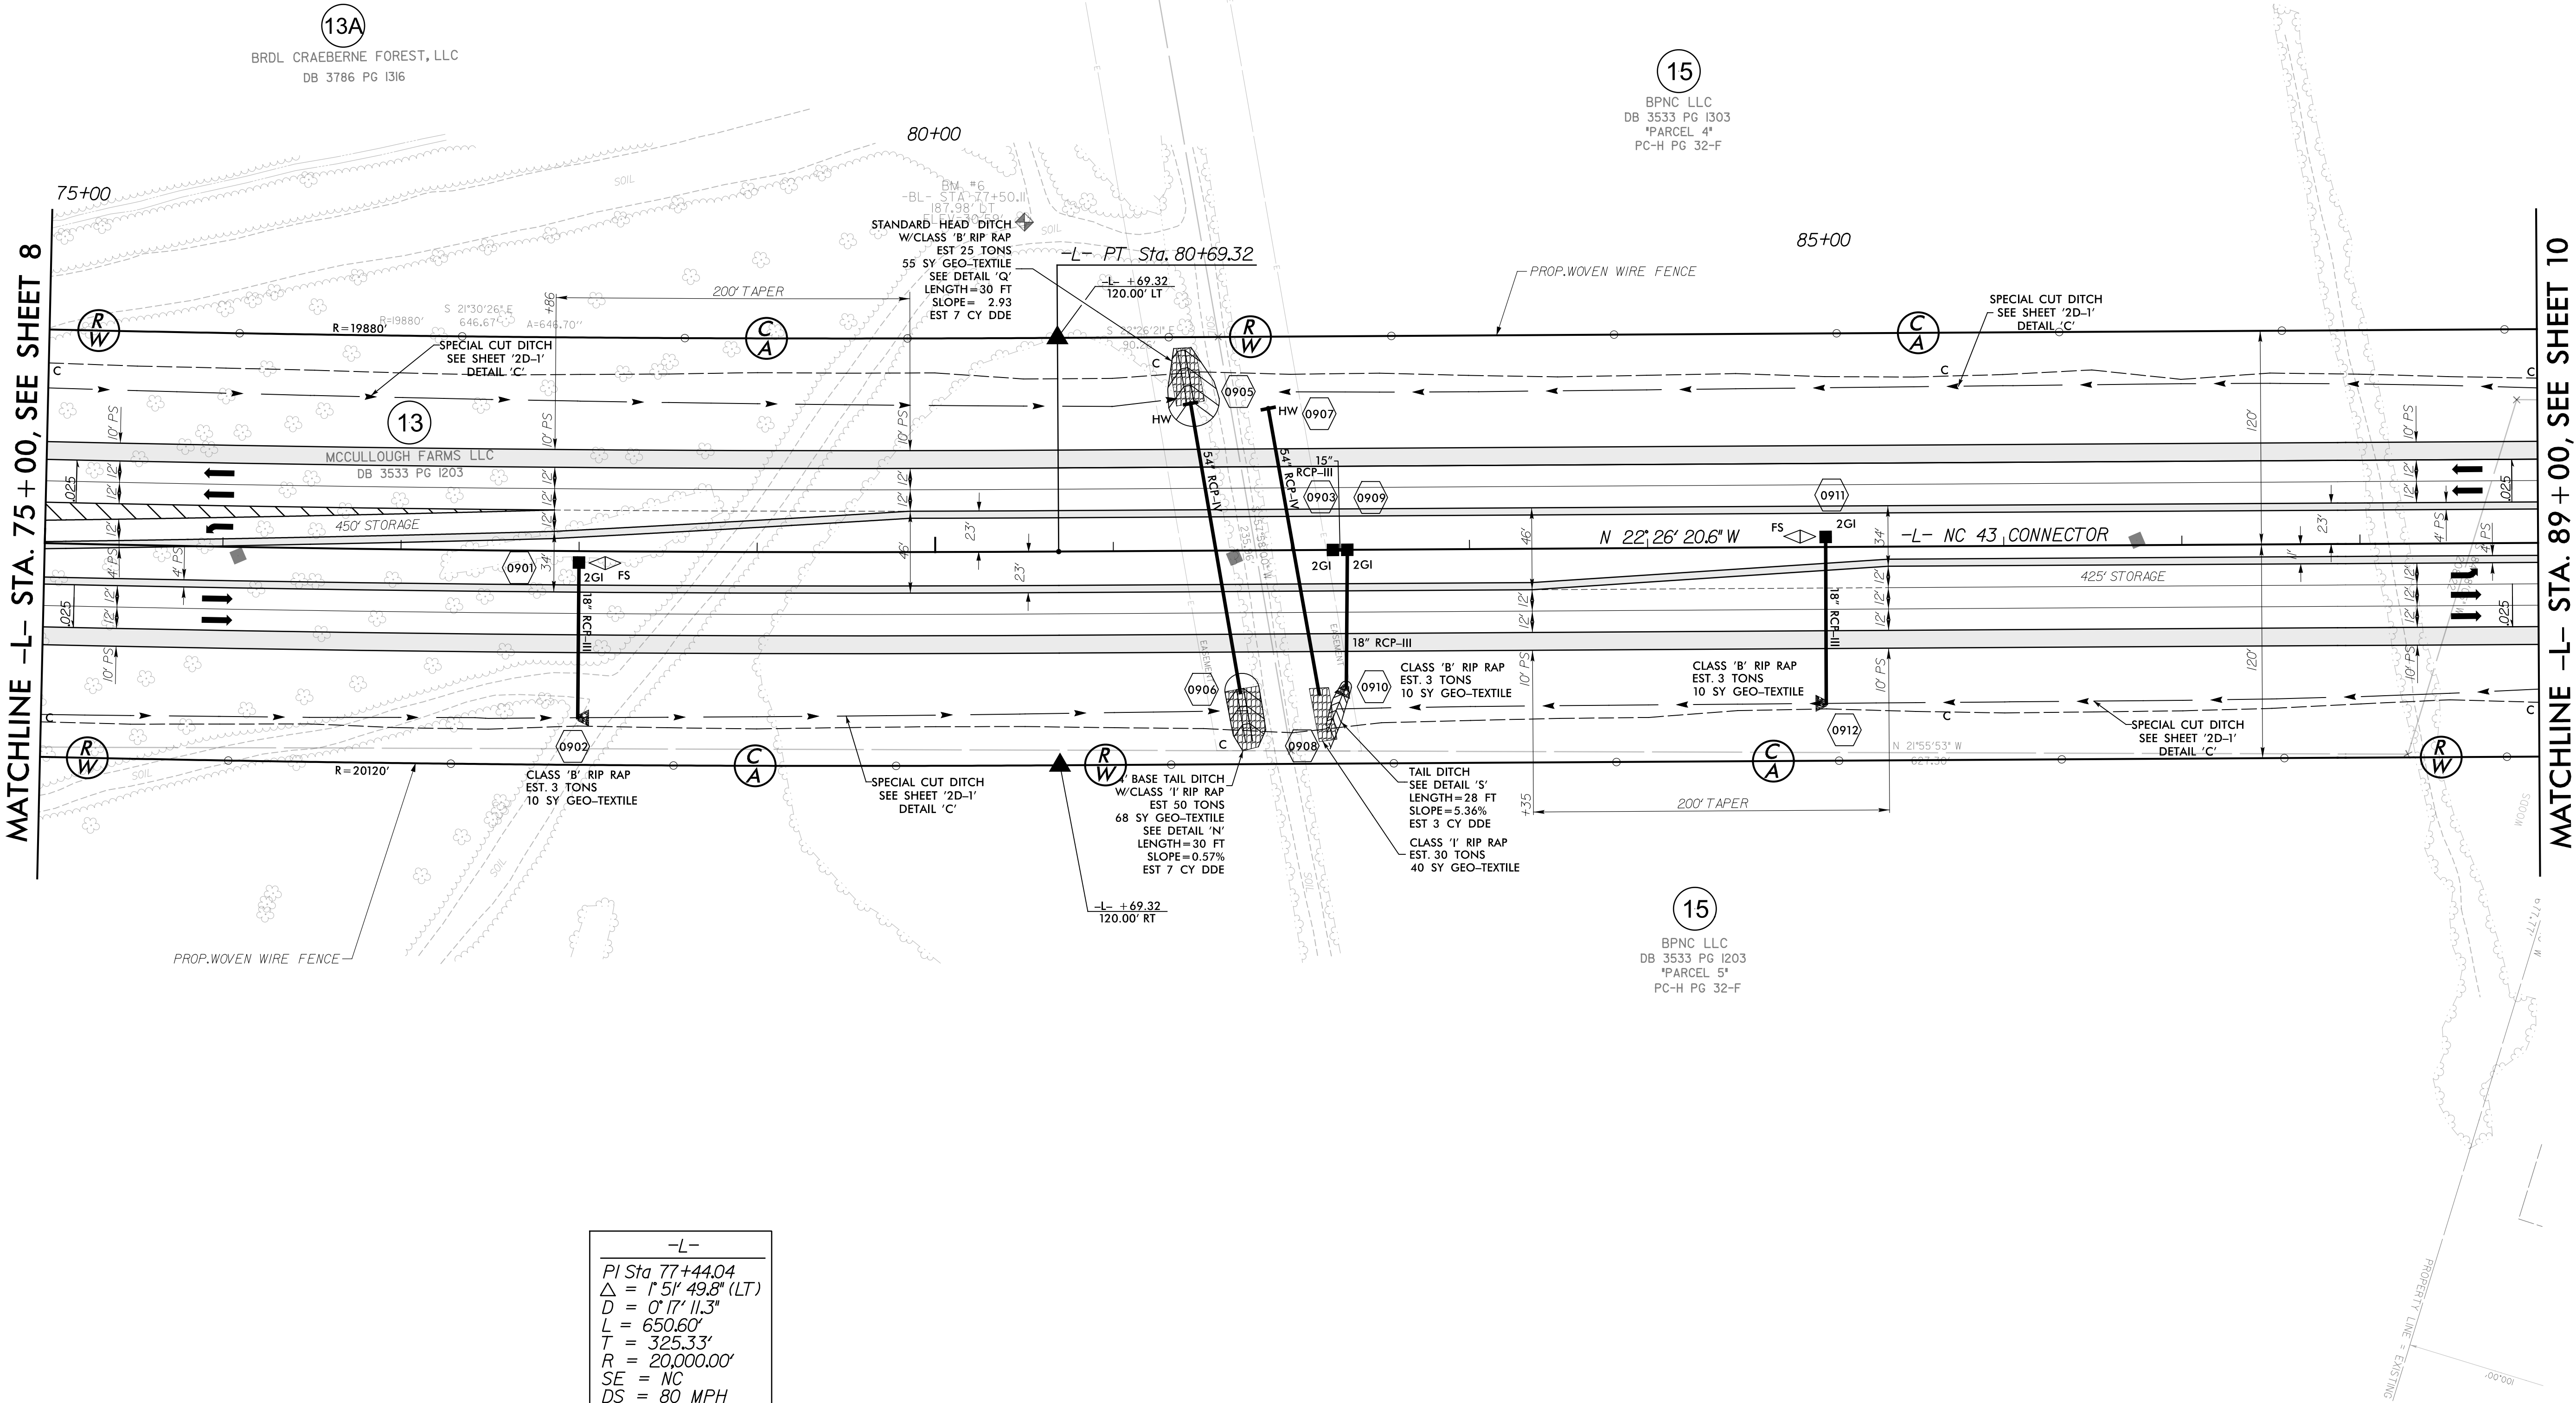

-L-
PI Sta 77+44.04
$\Delta = 1^{\circ}51'49.8''$ (LT)
D = 0'17'11.3"
L = 650.60'
T = 325.33'
R = 20,000.00'
SE = NC
DS = 80 MPH

PAVED SHOULDER

SEE SHEET 18 FOR -L- PROFILE