


PLOT DRIVER: nodot_eng.pdf_fulsize.plt
USER: ASNIDER
FILE: R4463A_RDY_PSH-10.dgn
PENTABLE: roadway_v8.tbi
DATE: 2/18/2025
TIME: 12:00:30 PM

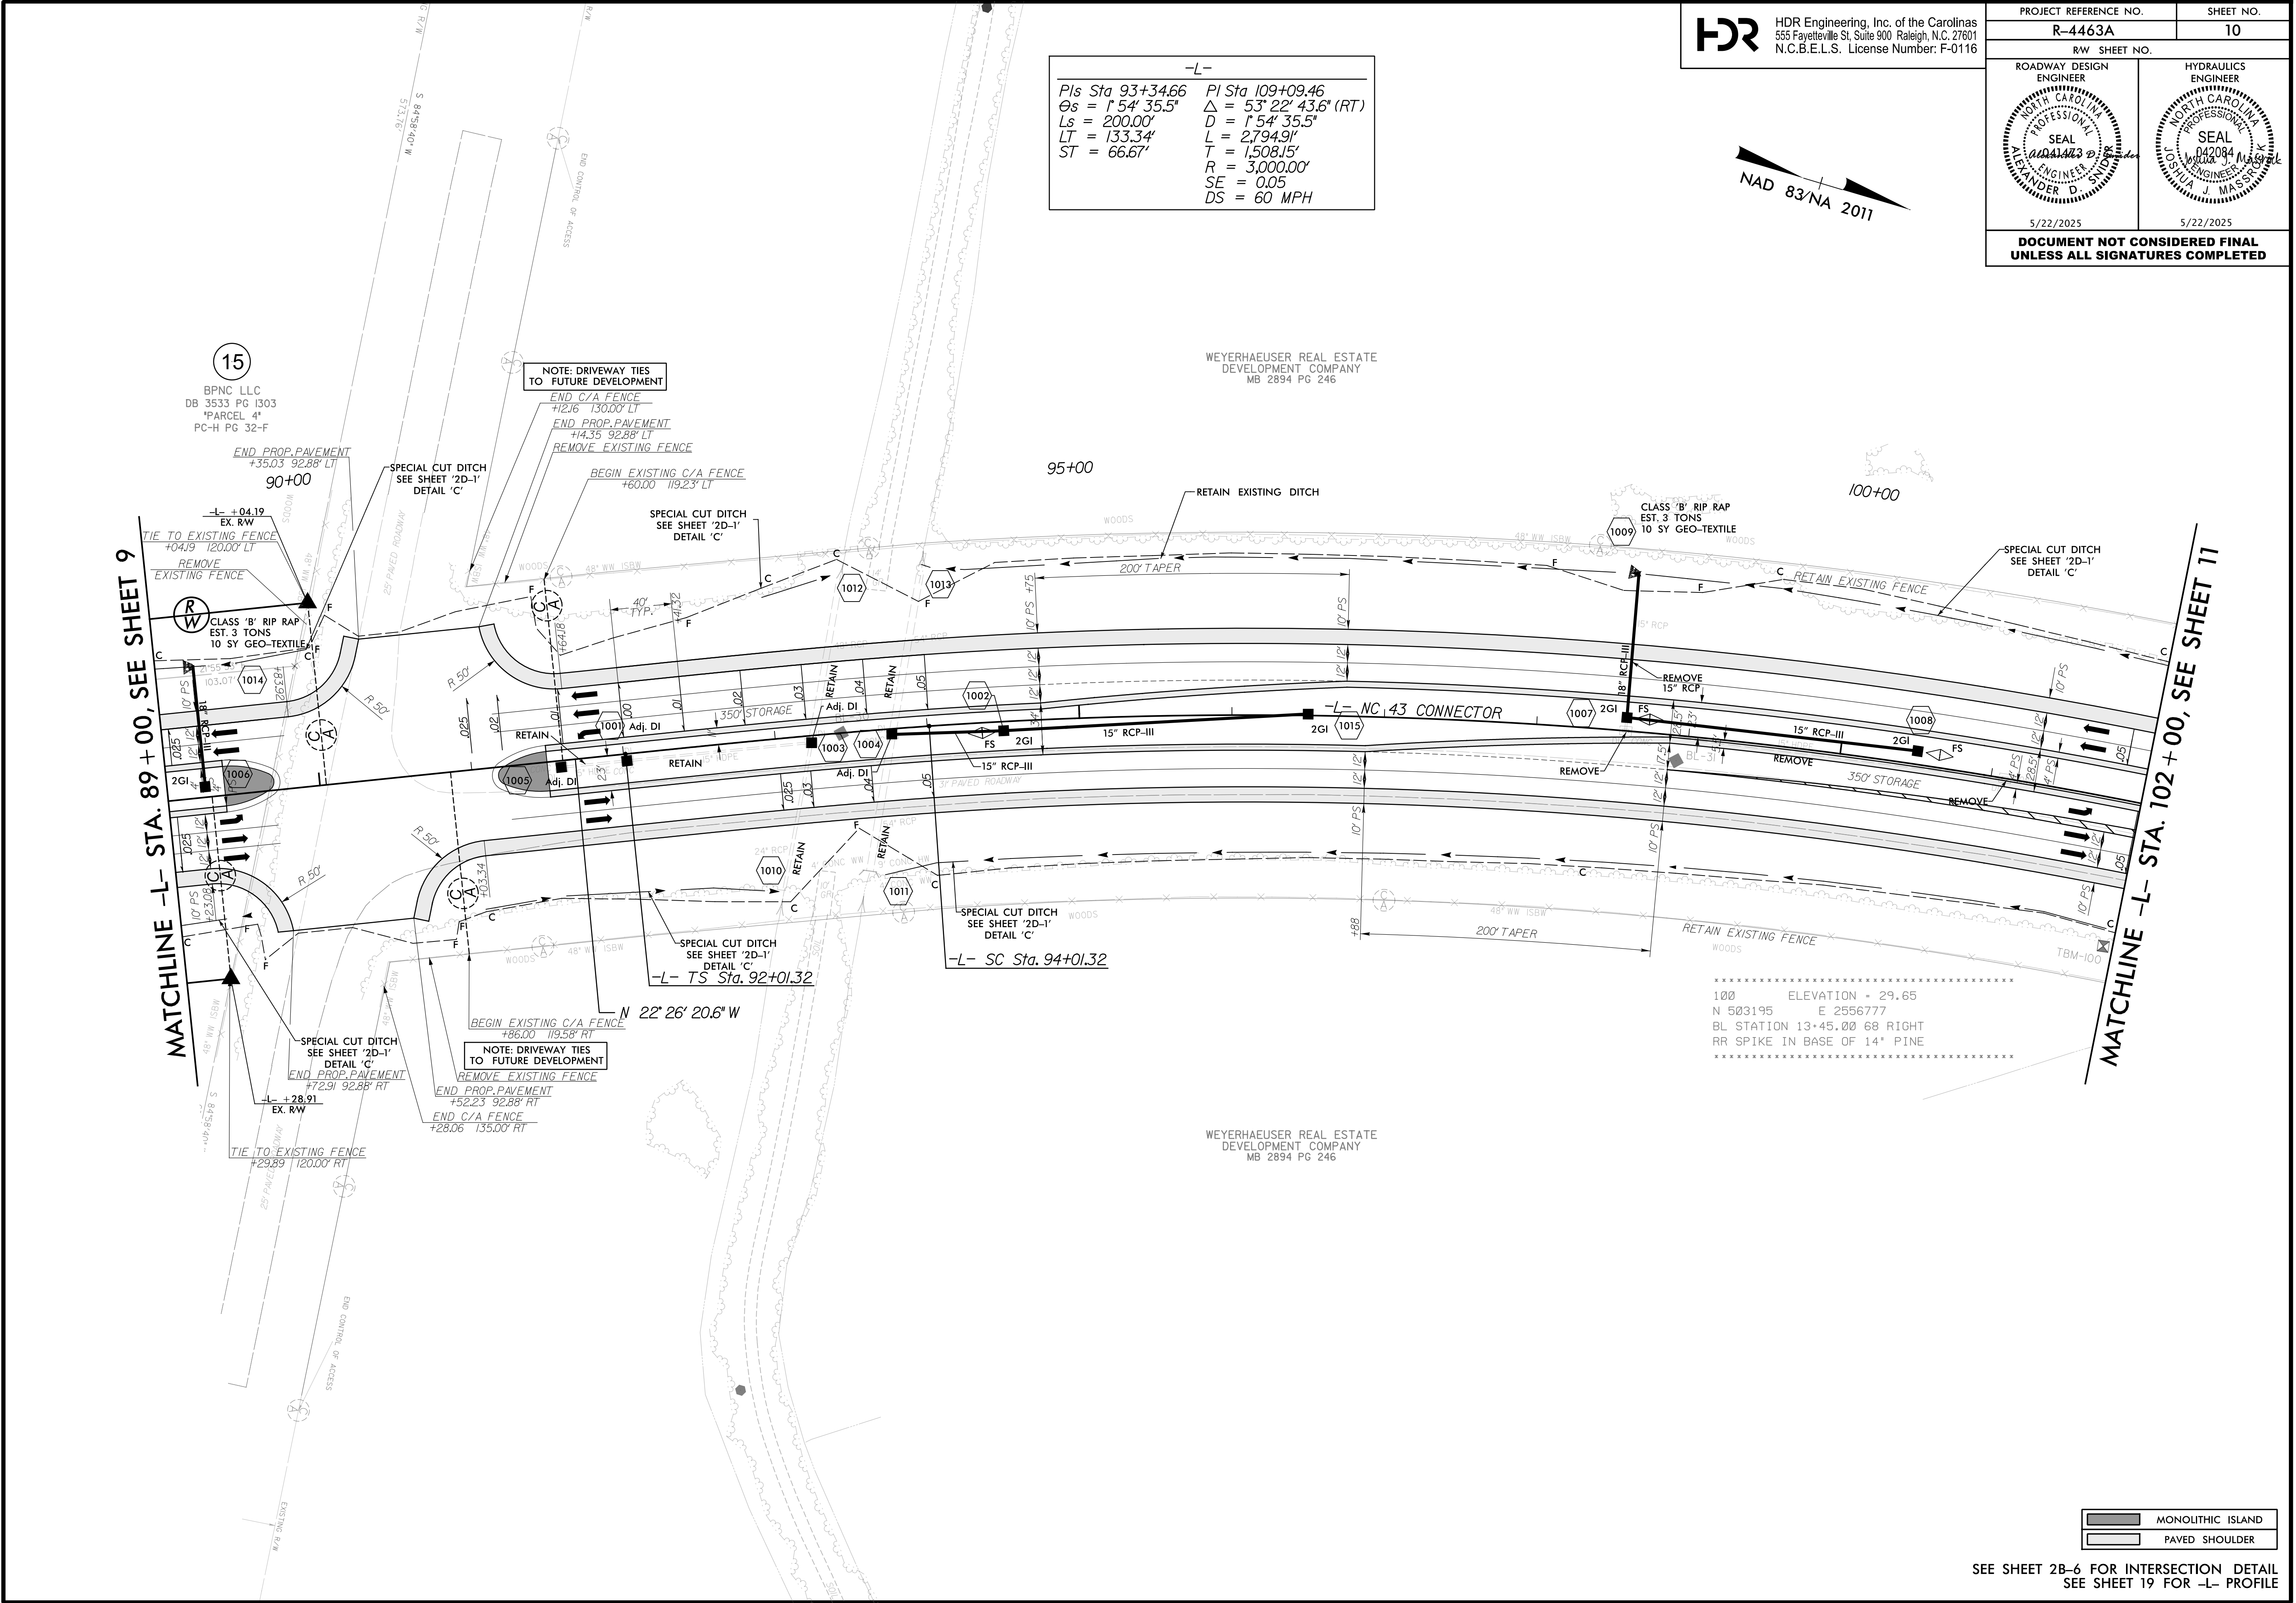

SEE SHEET 2B-6 FOR INTERSECTION DETAIL
SEE SHEET 19 FOR -L- PROFILE