



PLOT DRIVER: nodot\_eng.pdf\_fulsize.plt  
USER: ASNIDER  
FILE: R4463A\_RDY\_PSH-11.dgn  
PENTABLE: roadway\_v8.tbl  
DATE: 2/18/2025  
TIME: 12:00:38 PM

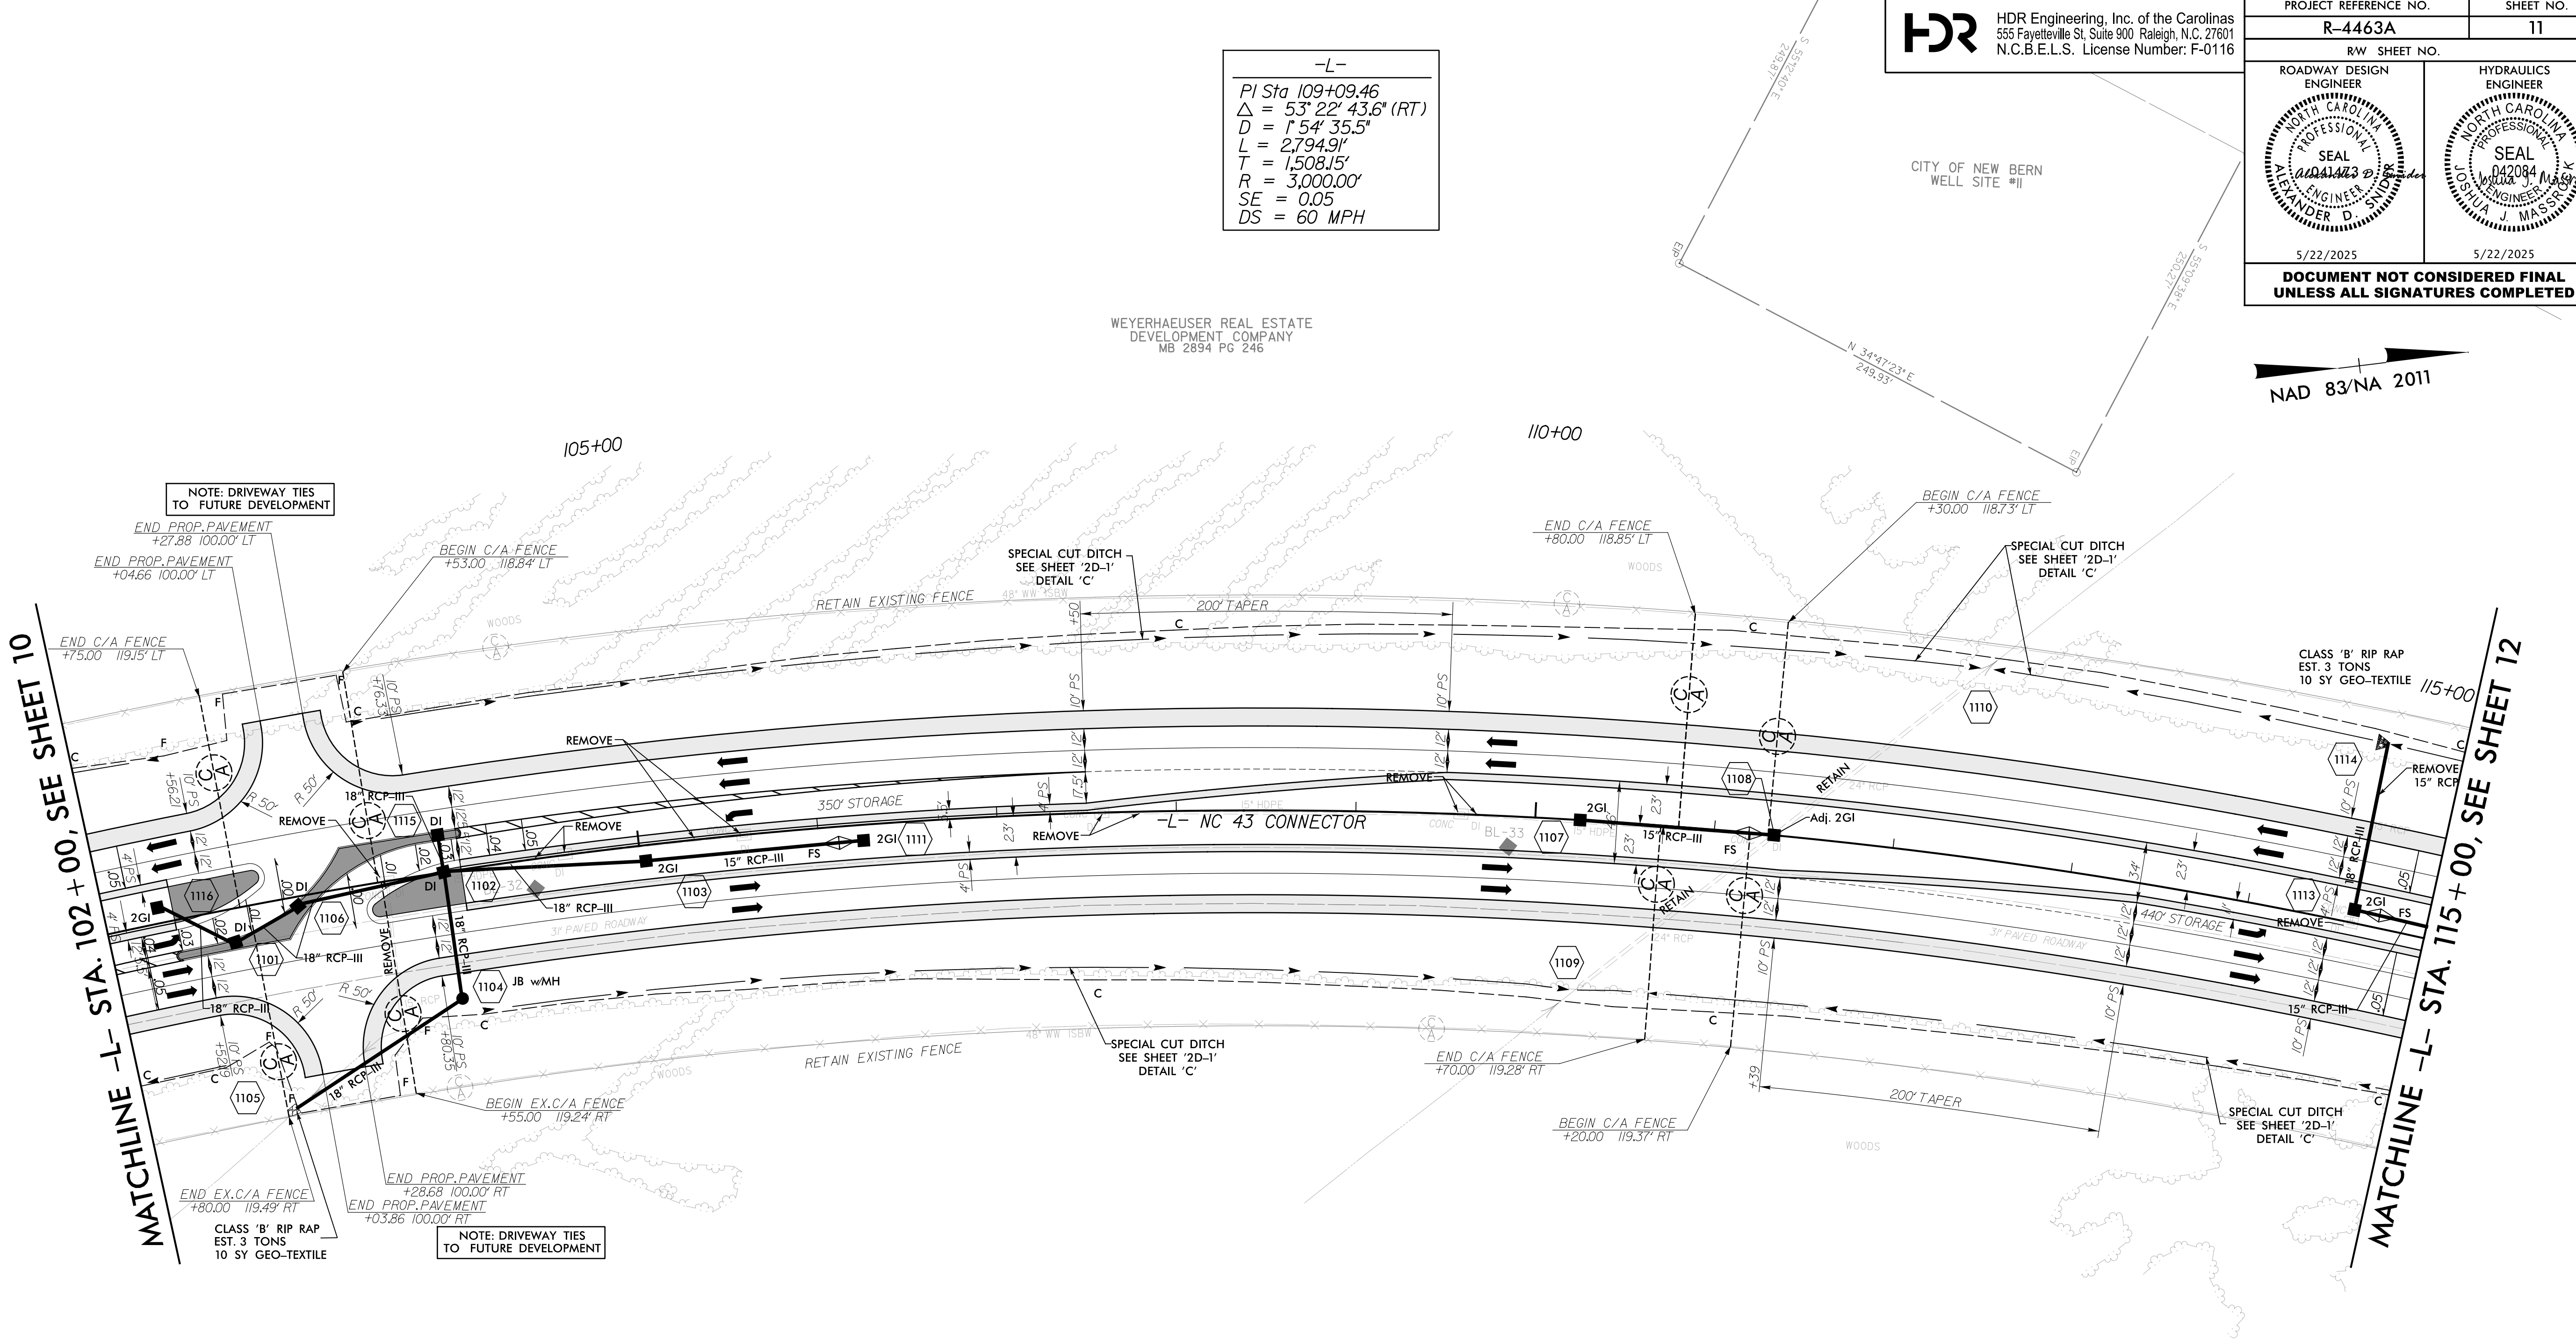

-L-  
PI Sta 109+09.46  
 $\Delta = 53^\circ 22' 43.6''$  (RT)  
 $D = 1^\circ 54' 35.5''$   
 $L = 2,794.91'$   
 $T = 1,508.15'$   
 $R = 3,000.00'$   
 $SE = 0.05$   
 $DS = 60$  MPH



HDR Engineering, Inc. of the Carolinas  
555 Fayetteville St, Suite 900 Raleigh, N.C. 27601  
N.C.B.E.L.S. License Number: F-0116
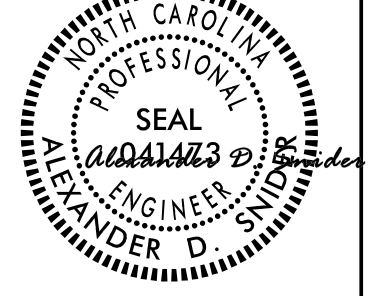
| PROJECT REFERENCE NO.                                                               |  | SHEET NO.                                                                           |  |
|-------------------------------------------------------------------------------------|--|-------------------------------------------------------------------------------------|--|
| R-4463A                                                                             |  | 11                                                                                  |  |
| R/W SHEET NO.                                                                       |  |                                                                                     |  |
| ROADWAY DESIGN ENGINEER                                                             |  | HYDRAULICS ENGINEER                                                                 |  |
|  |  |  |  |
| 5/22/2025                                                                           |  | 5/22/2025                                                                           |  |
| DOCUMENT NOT CONSIDERED FINAL<br>UNLESS ALL SIGNATURES COMPLETED                    |  |                                                                                     |  |

MONOLITHIC ISLAND  
PAVED SHOULDER

SEE SHEET 2B-7 FOR INTERSECTION DETAIL  
SEE SHEET 19 FOR -L- PROFILE