


PLOT DRIVER: nodot_eng.pdf_fullsize.plt
USER: ASNIDER
FILE: R4463A_RDY_PSH-13A.dgn
PENTABLE: roadway_v8.tbl
DATE: 2/18/2025
TIME: 12:01:08 PM

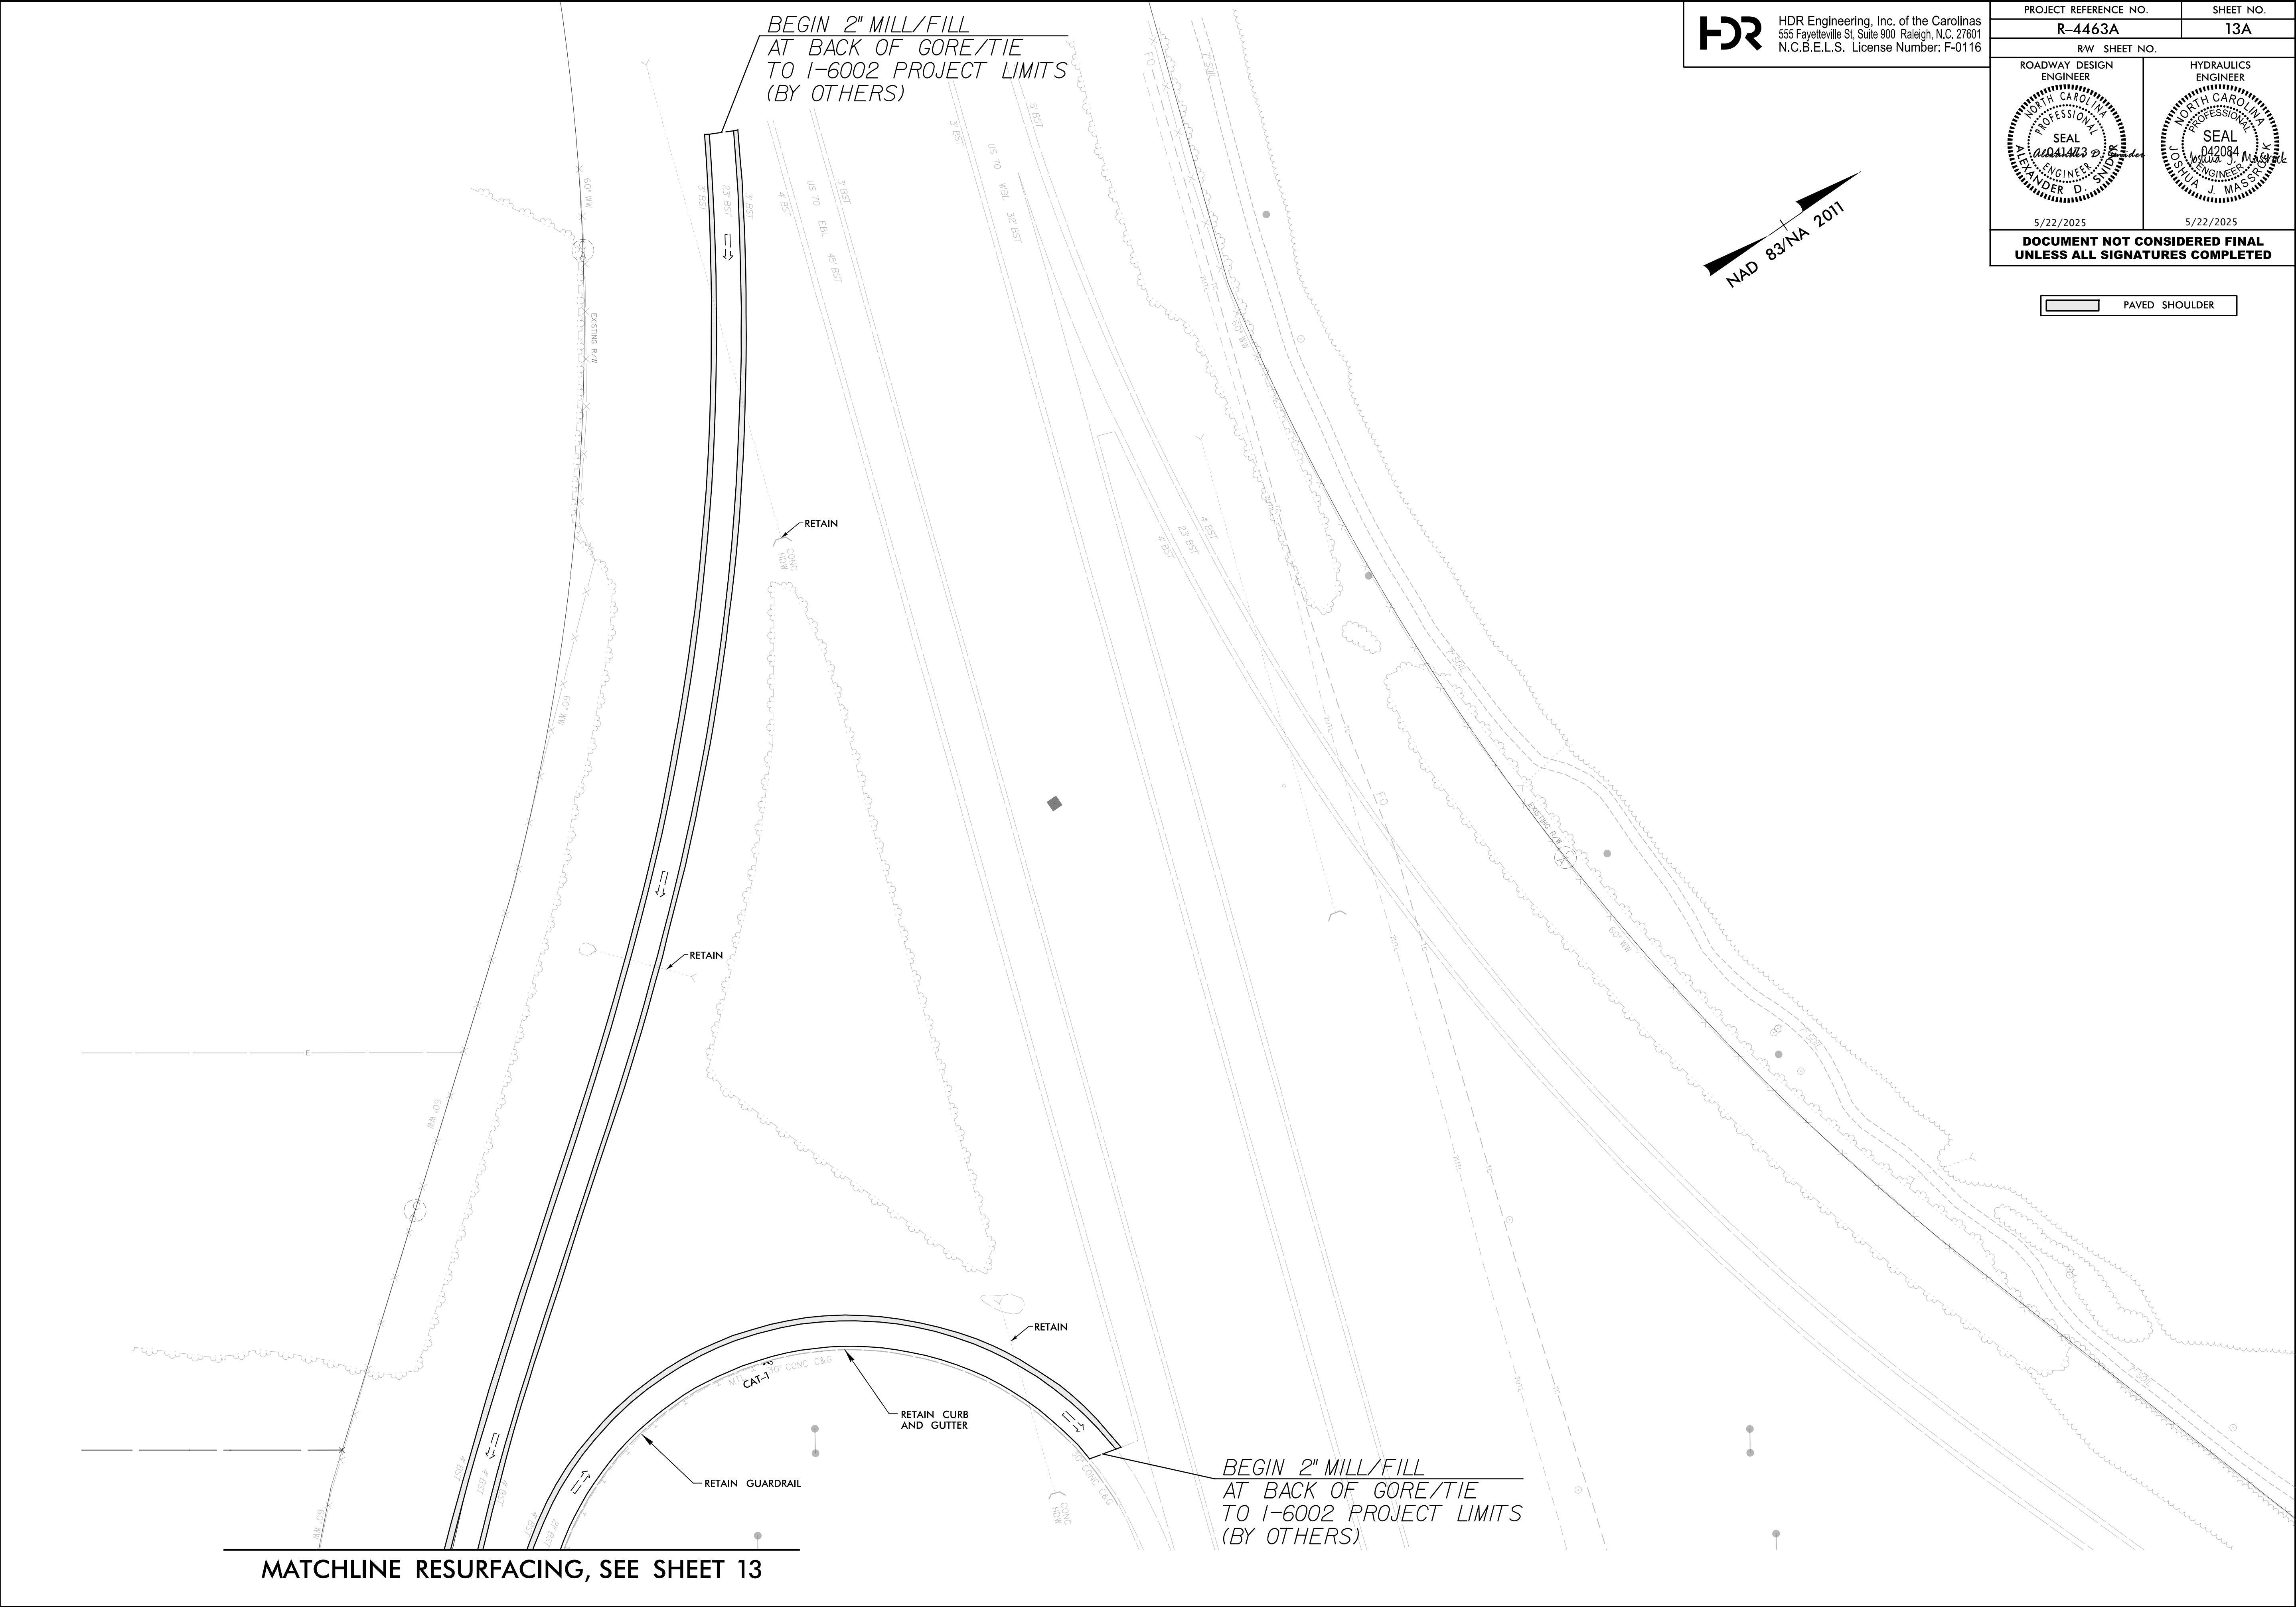

HDR Engineering, Inc. of the Carolinas
555 Fayetteville St, Suite 900 Raleigh, N.C. 27601
N.C.B.E.L.S. License Number: F-0116

PROJECT REFERENCE NO.		SHEET NO.	
R-4463A		13A	
R/W SHEET NO.			
ROADWAY DESIGN ENGINEER		HYDRAULICS ENGINEER	
5/22/2025		5/22/2025	
DOCUMENT NOT CONSIDERED FINAL UNLESS ALL SIGNATURES COMPLETED			