


PLOT DRIVER: nodot_eng.pdf_fulsize.plt
USER: ASNIDER
FILE: R4463A_RDY_PSH-14.dgn
PENTABLE: roadway_v8.tbi
TIME: 3:00:28 PM
DATE: 4/22/2025

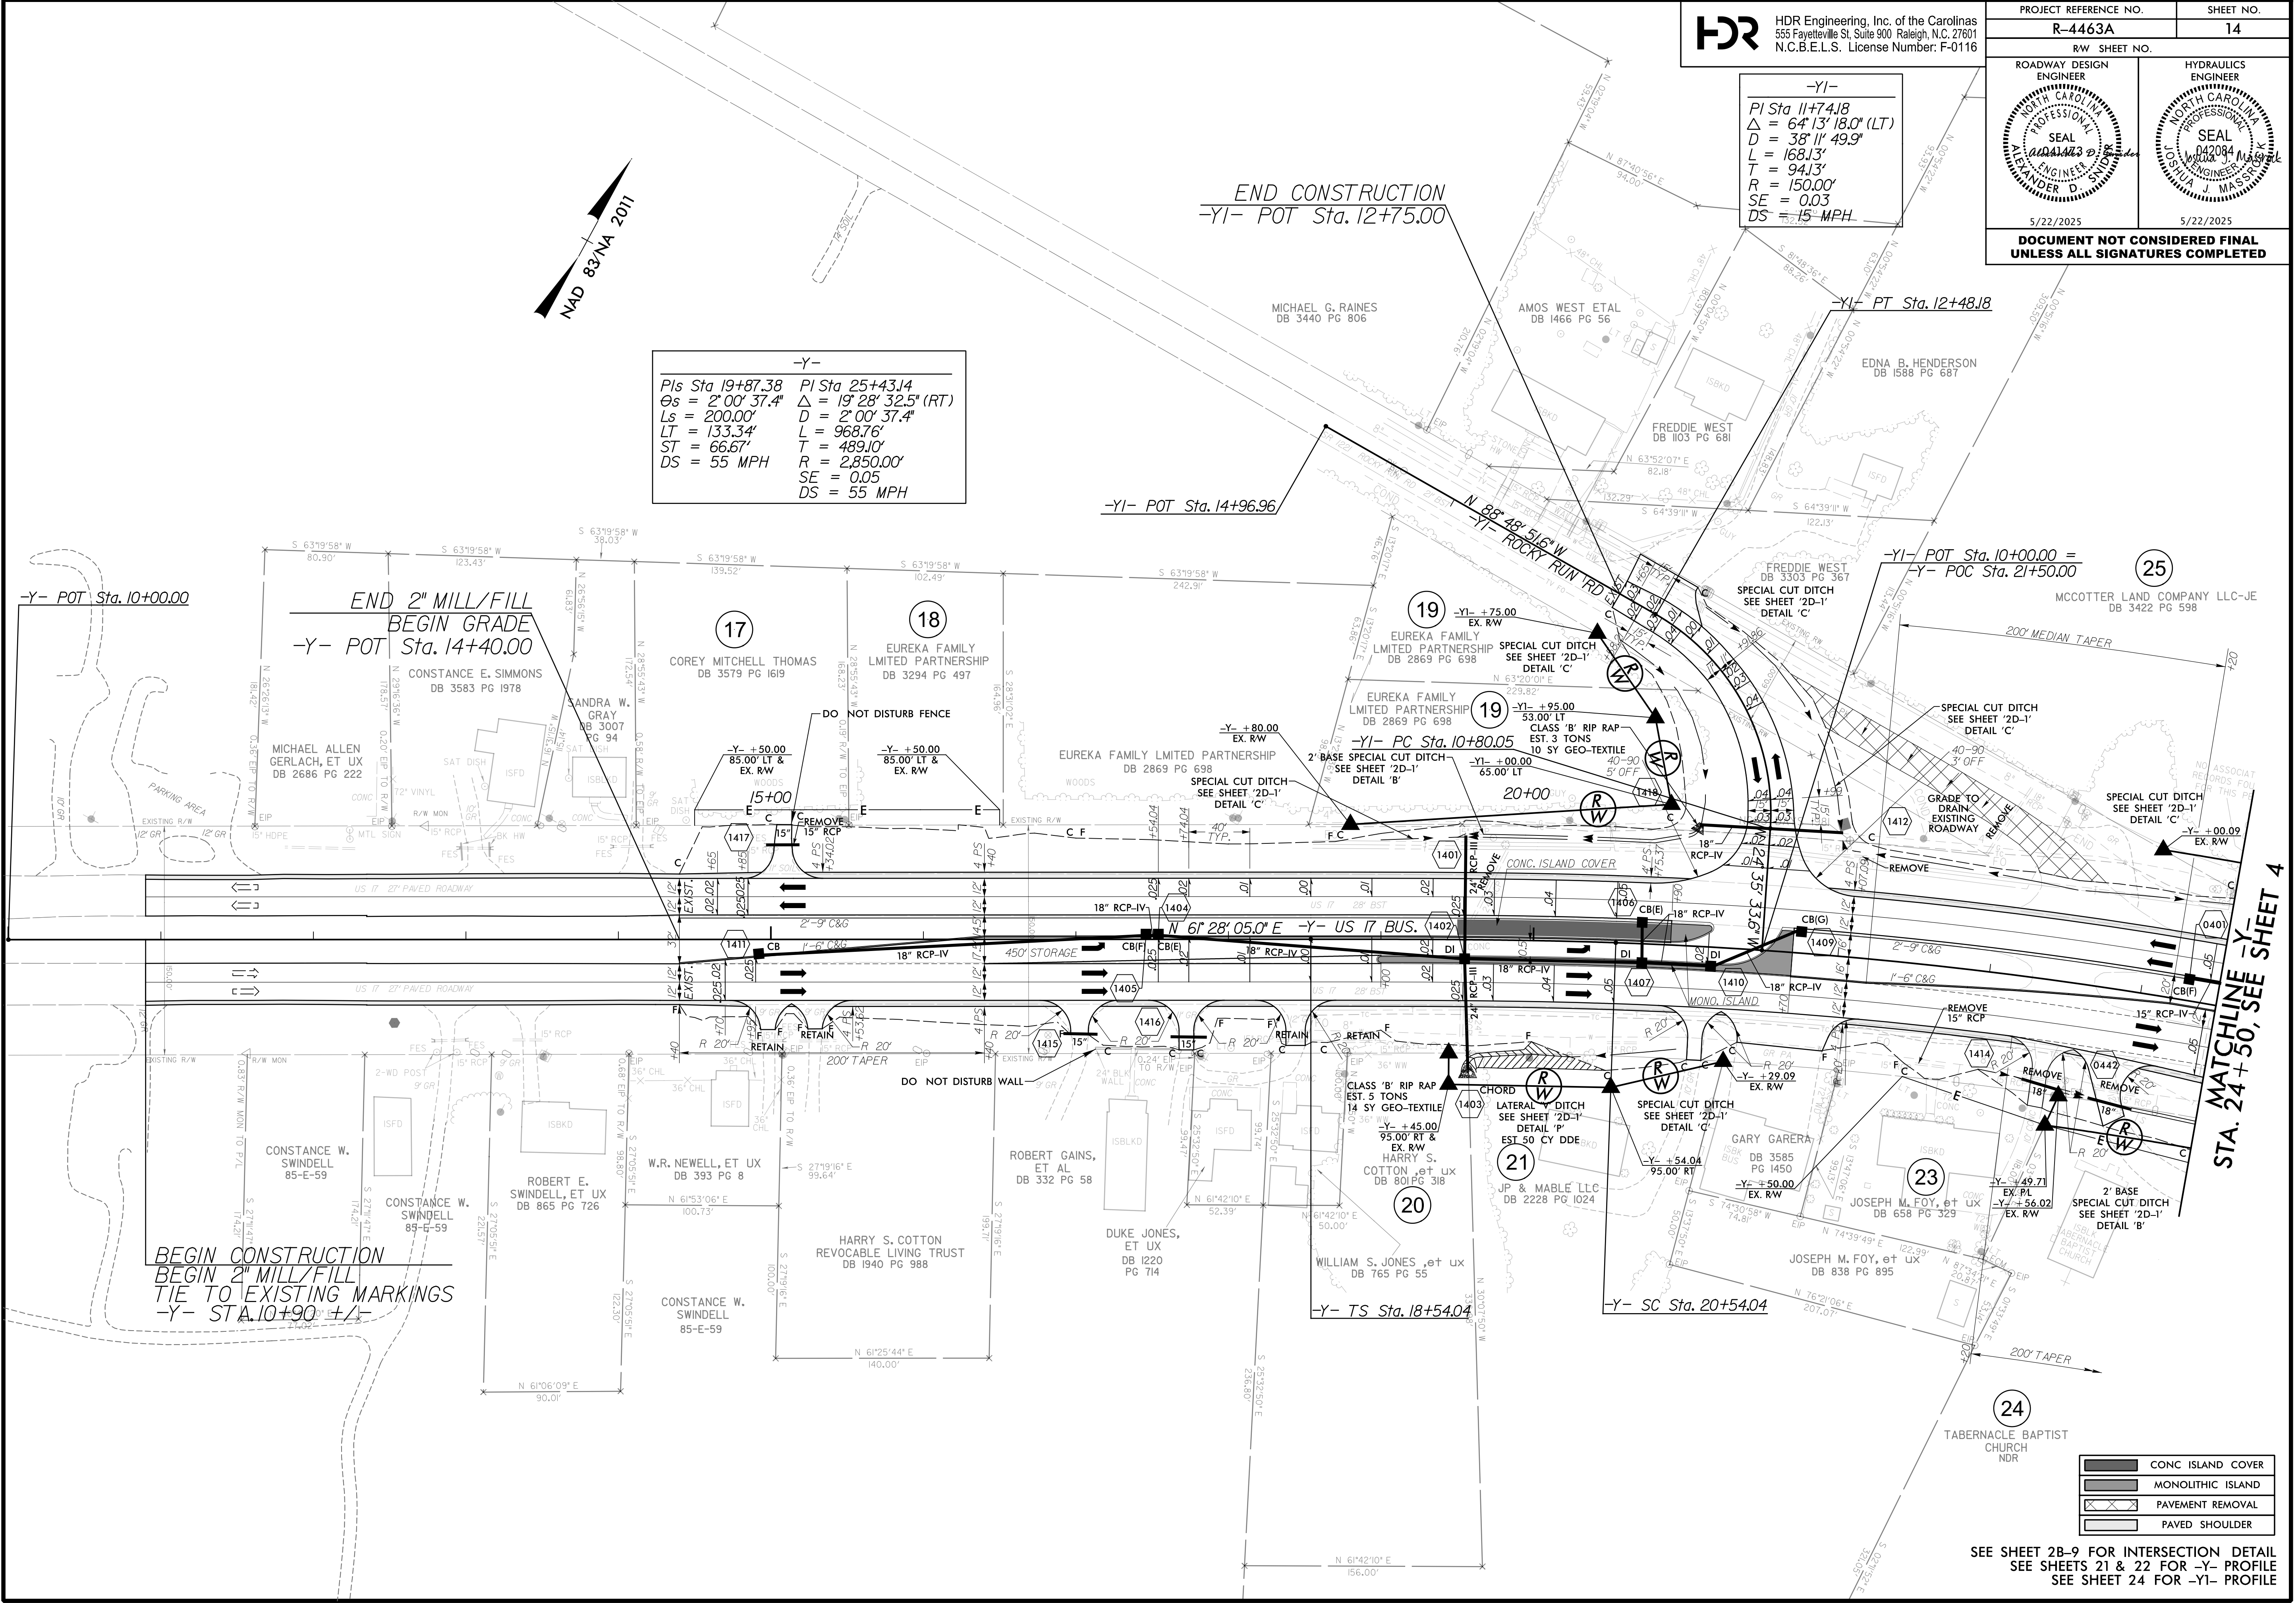

	CONC ISLAND COVER
	MONOLITHIC ISLAND
	PAVEMENT REMOVAL
	PAVED SHOULDER

SEE SHEET 28-9 FOR INTERSECTION DETAIL
SEE SHEETS 21 & 22 FOR -Y- PROFILE
SEE SHEET 24 FOR -YI- PROFILE