


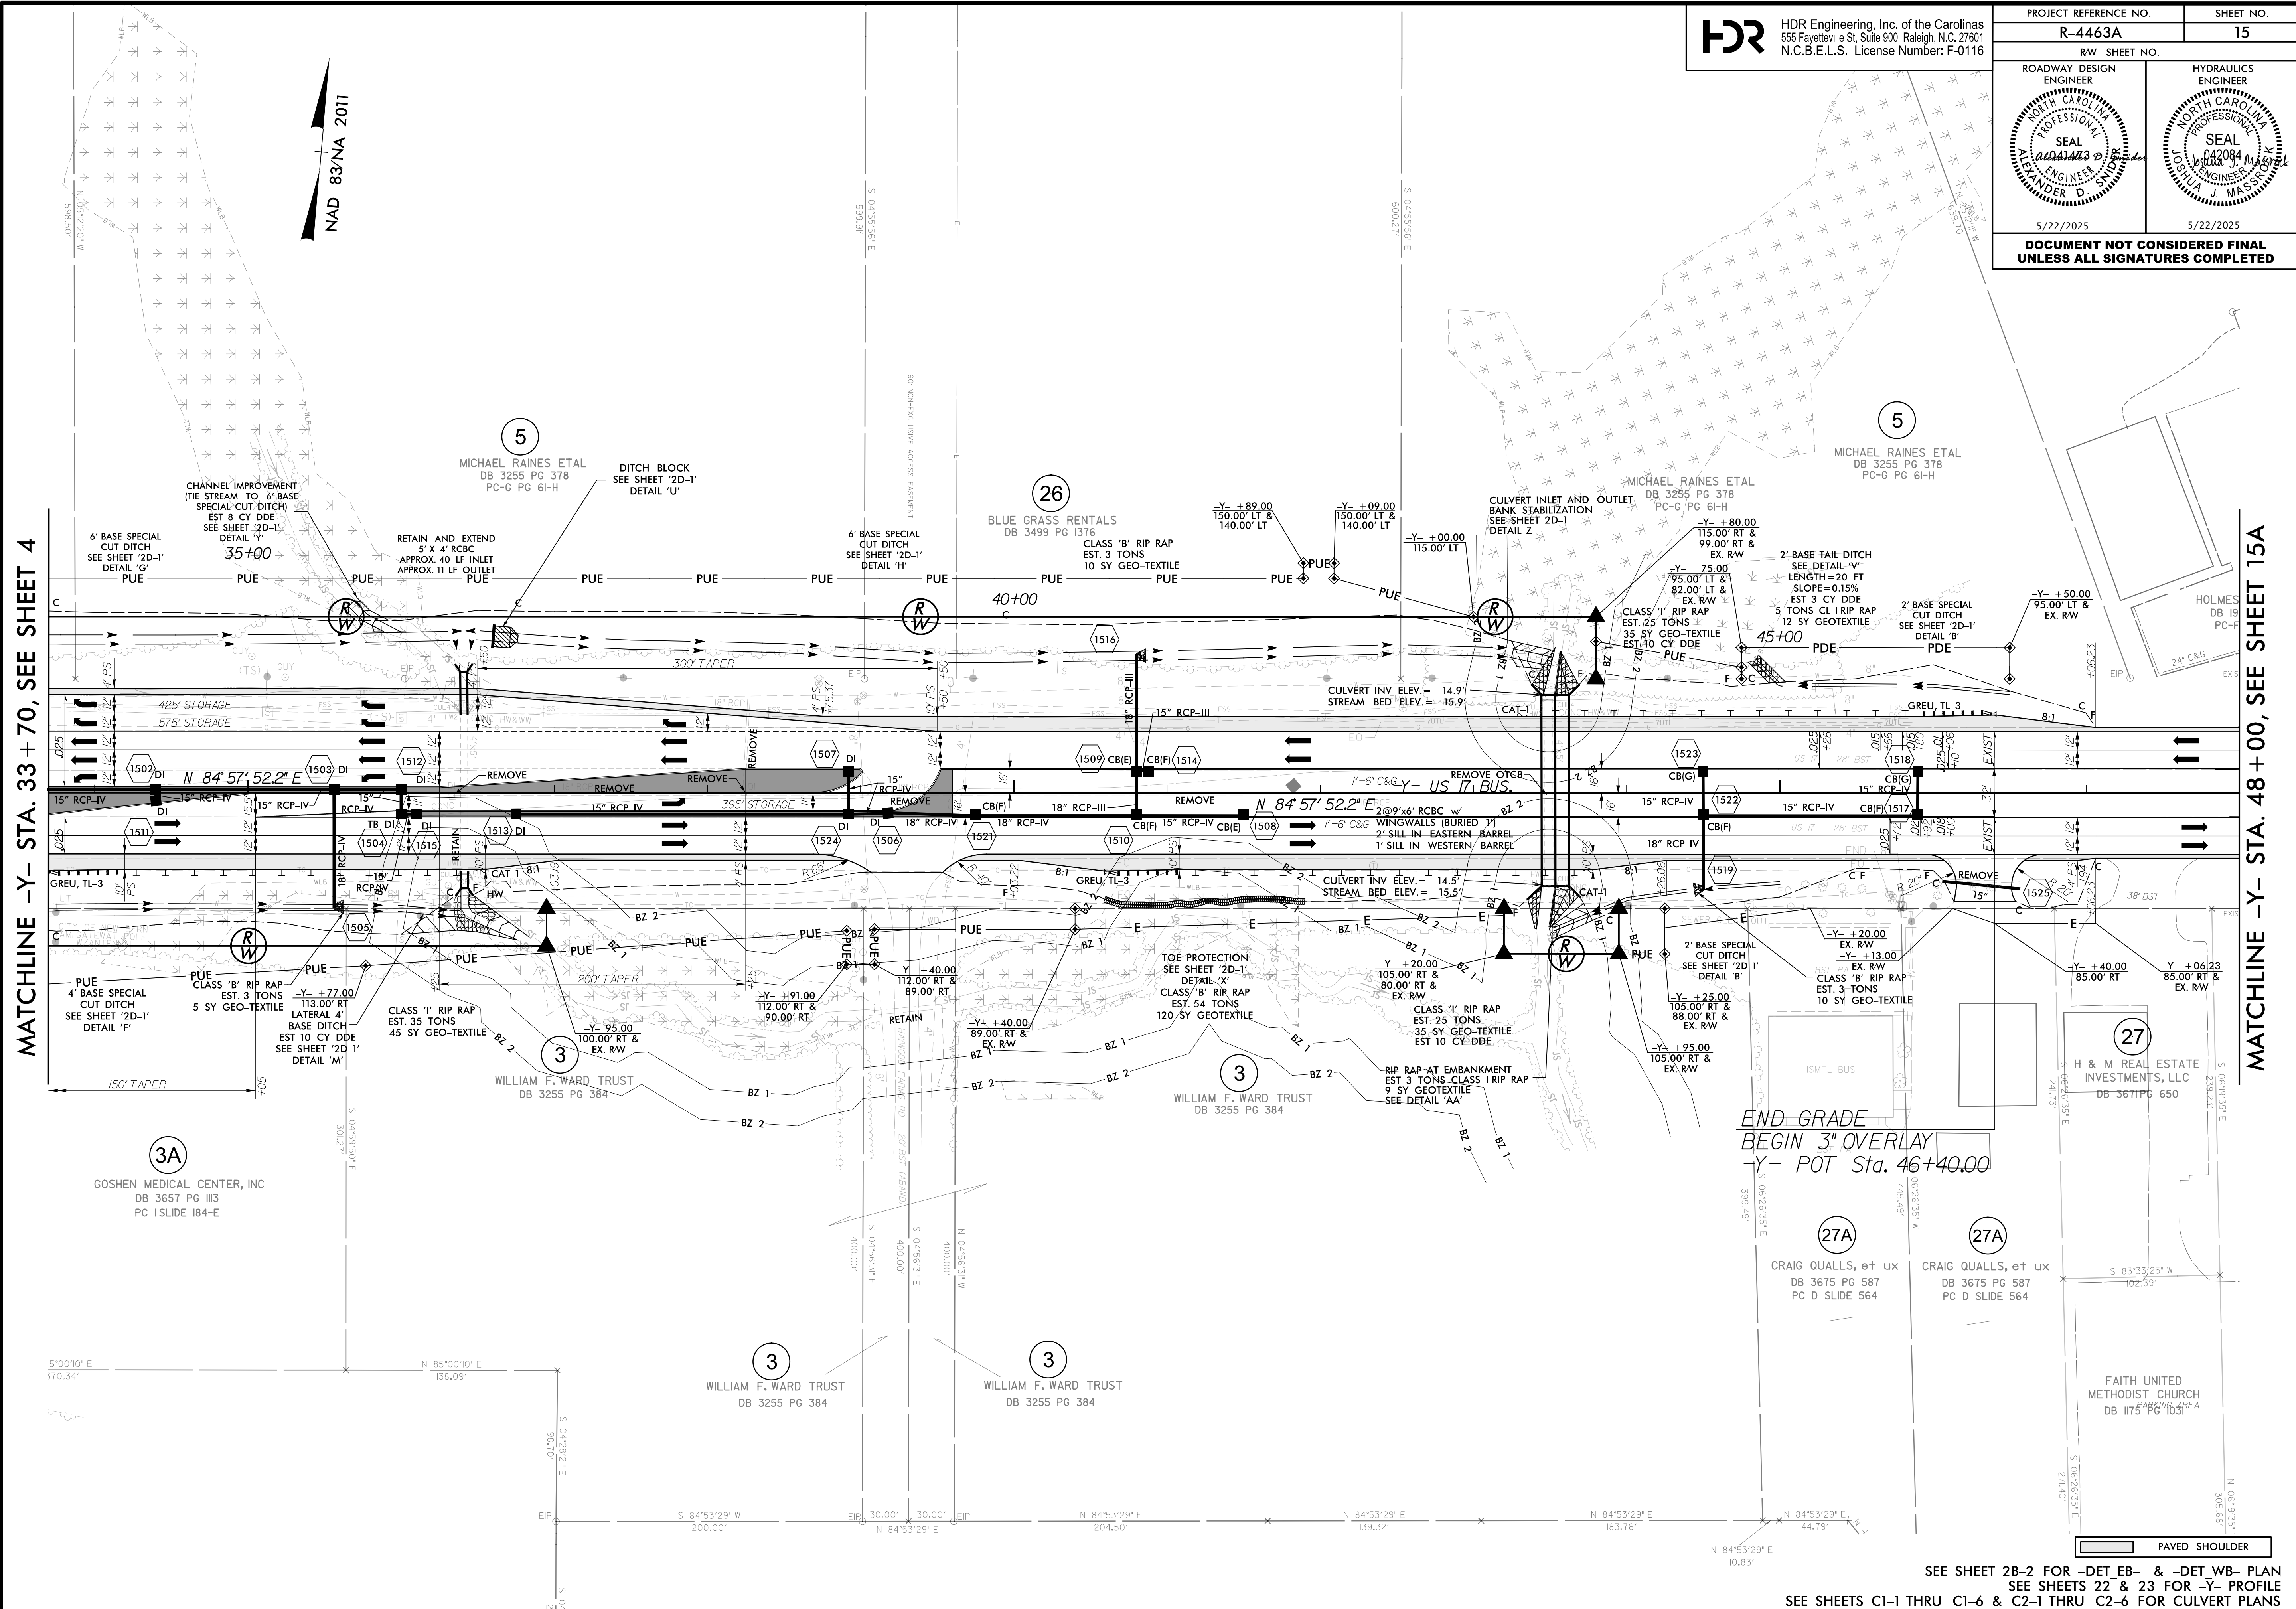

SEE SHEET 2B-2 FOR -DET_EB- & -DET_WB- PLAN
SEE SHEETS 22 & 23 FOR -Y- PROFILE
THRU C1-6 & C2-1 THRU C2-6 FOR CULVERT PLANS