



PLOT DRIVER: nodot_eng.pdf_fullsize.plt
PENTABLE: roadway_v8.tbl
USER: ASNIDER
DATE: 2/18/2025
FILE: R4463A_RDY_PSH-15A.dgn
TIME: 12:01:35 PM

MATCHLINE -Y- STA. 48 + 00, SEE SHEET 15

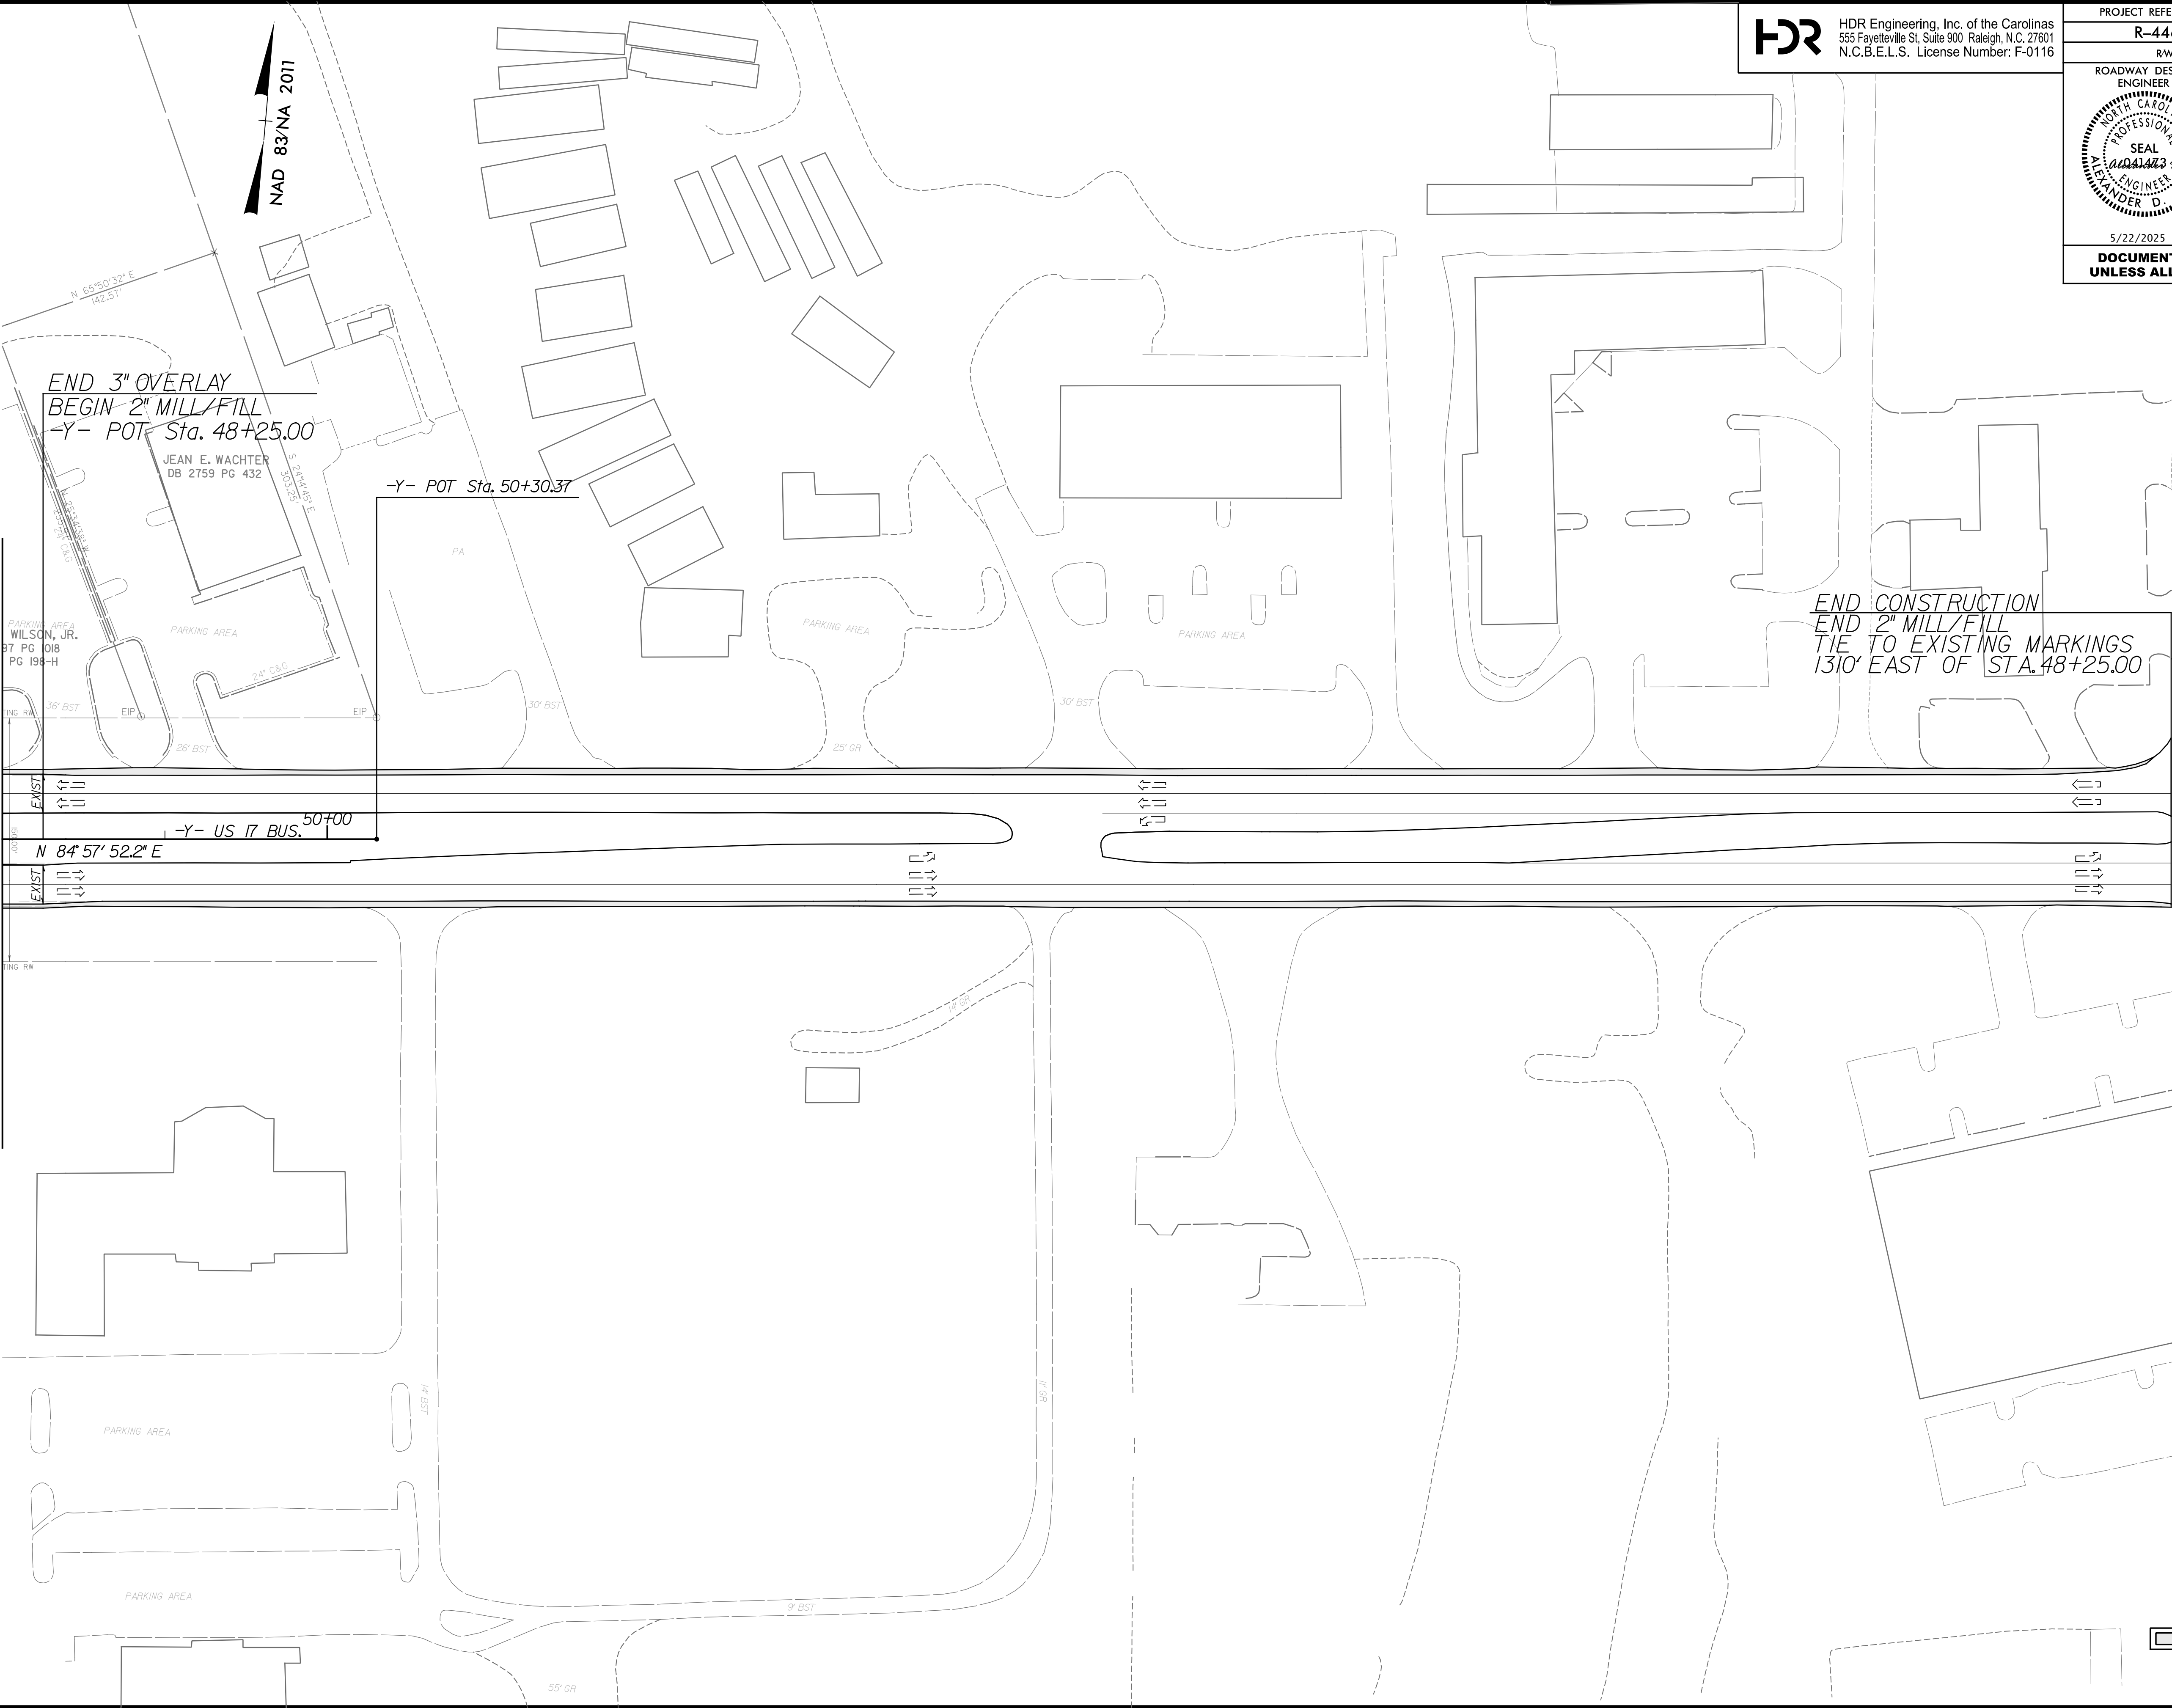



HDR Engineering, Inc. of the Carolinas
555 Fayetteville St, Suite 900 Raleigh, N.C. 27601
N.C.B.E.L.S. License Number: F-0116

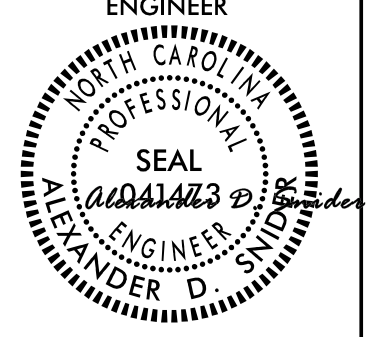PROJECT REFERENCE NO. R-4463A		SHEET NO. 15A
R/W SHEET NO.		
ROADWAY DESIGN ENGINEER  ALEXANDER D. ALEXANDER		
5/22/2025		
DOCUMENT NOT CONSIDERED FINAL UNLESS ALL SIGNATURES COMPLETED		

PAVED SHOULDER