


REVISIONS

TIP PROJECT: R-4463A

STATE	STATE PROJECT REFERENCE NO.	SHEET NO.	TOTAL SHEETS
N.C.	R-4463A	RW01	14


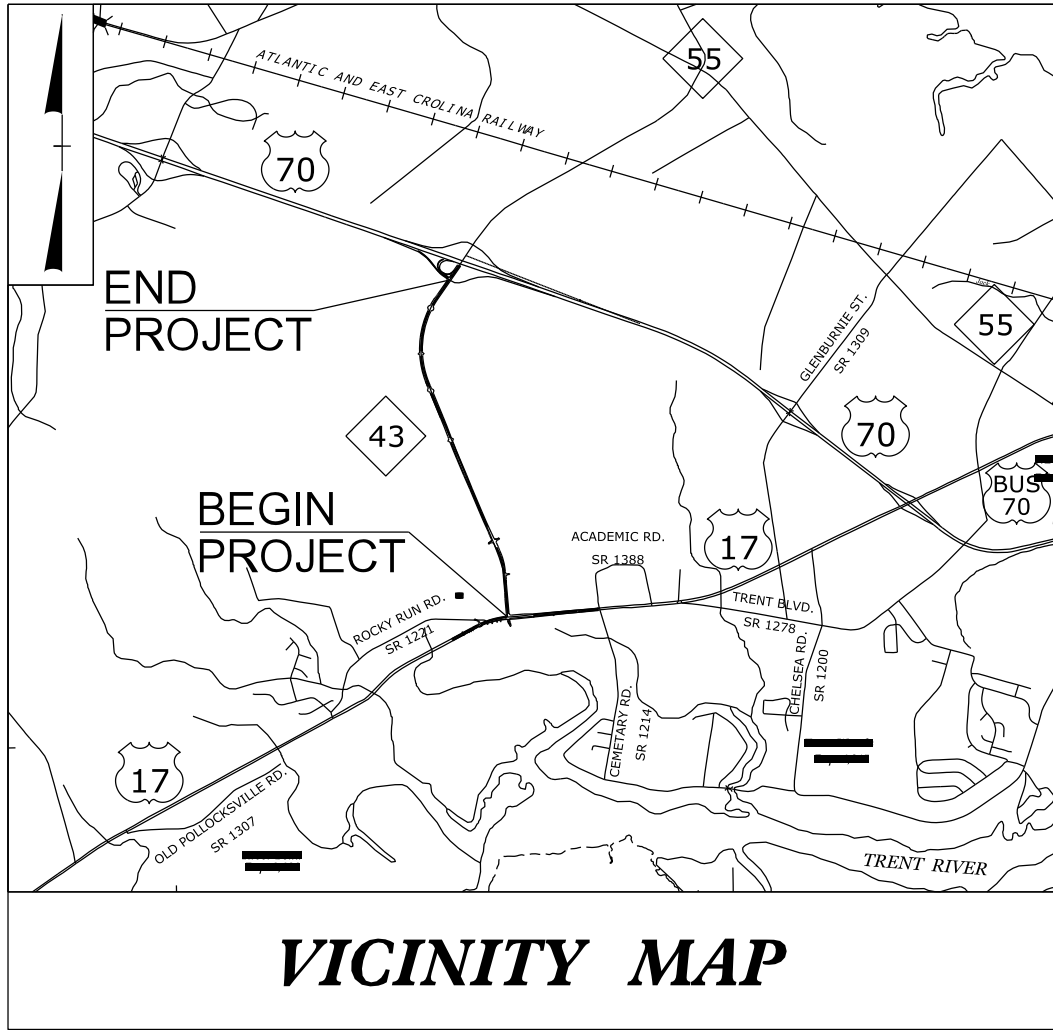


STATE OF NORTH CAROLINA
DIVISION OF HIGHWAYS


SURVEY CONTROL, EXISTING CENTERLINES,
RIGHT OF WAY, EASEMENTS AND PROPERTY TIES

CRAVEN COUNTY

LOCATION: NC 43 CONNECTOR FROM
US 17 BUSINESS TO US 70

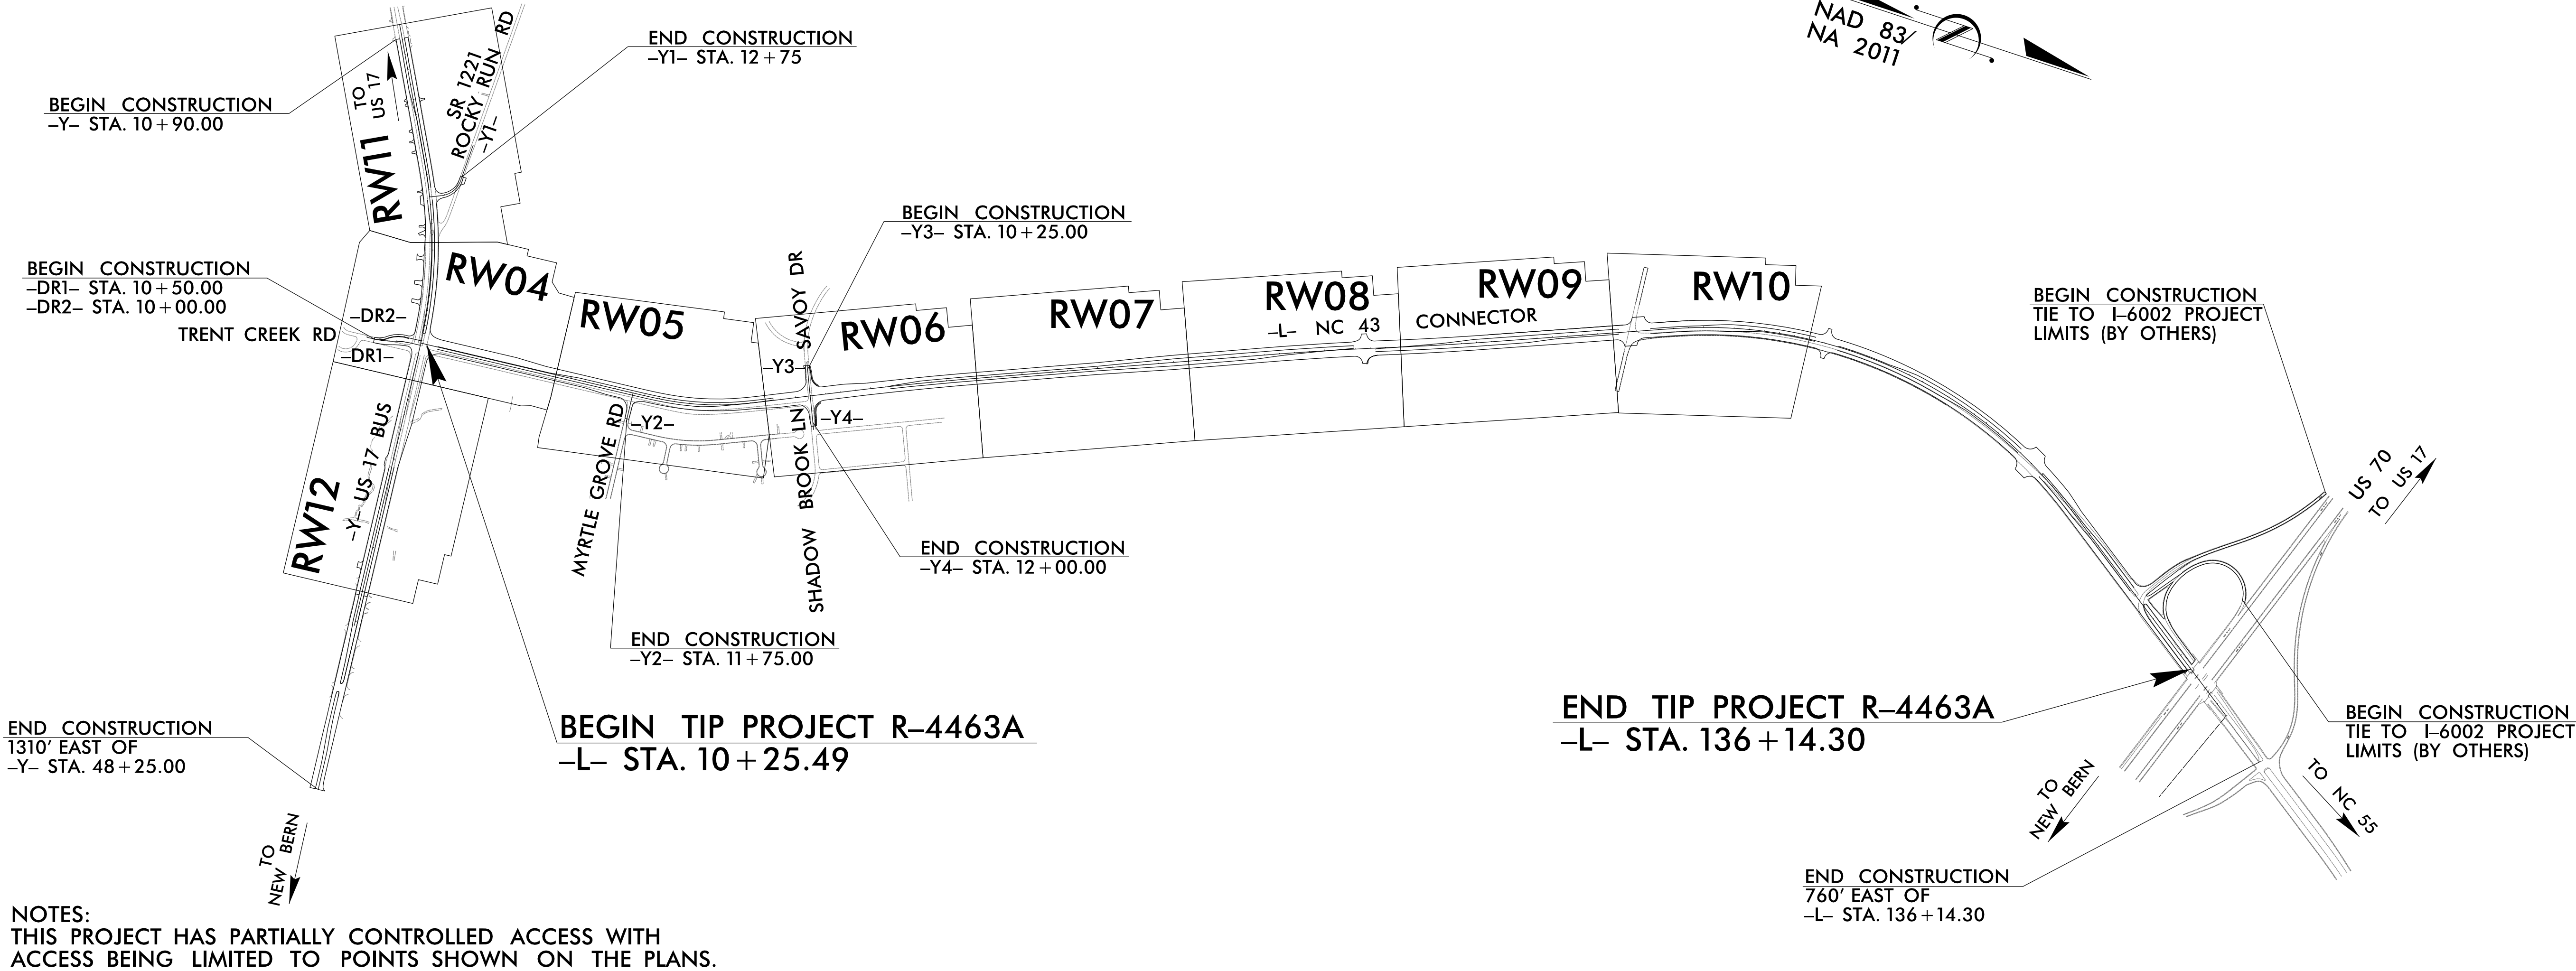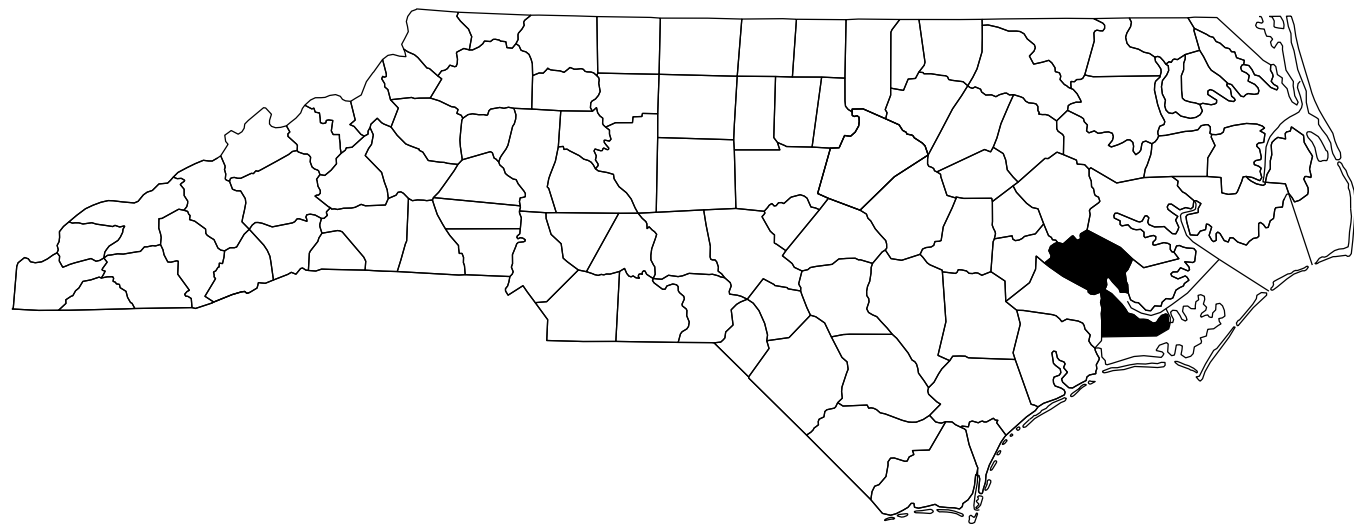

NOTES:
THIS PROJECT HAS PARTIALLY CONTROLLED ACCESS WITH
ACCESS BEING LIMITED TO POINTS SHOWN ON THE PLANS.

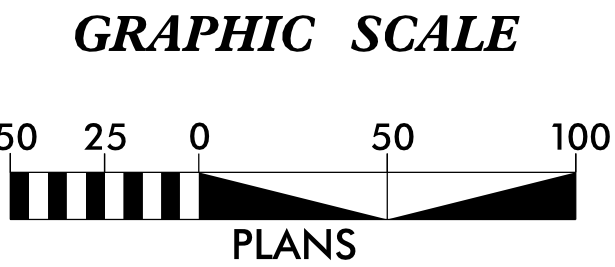

DATUM DESCRIPTION

THE LOCALIZED COORDINATE SYSTEM DEVELOPED FOR THIS PROJECT
IS BASED ON THE STATE PLANE COORDINATES ESTABLISHED BY
NCGS FOR MONUMENT "R4463W-2"
WITH NAD 83/NA 2011 STATE PLANE GRID COORDINATES OF
NORTHING: 504312.549(ft) EASTING: 2563968.482(ft)
ELEVATION: 30.331(ft)
THE AVERAGE COMBINED GRID FACTOR USED ON THIS PROJECT
(GROUND TO GRID) IS: 0.999879843
THE N.C. LAMBERT GRID BEARING AND
LOCALIZED HORIZONTAL GROUND DISTANCE FROM
"R4463W-2" TO -L- STATION 140+00.00 IS
N 68°38'39" W 6222.04'(ft)
ALL LINEAR DIMENSIONS ARE LOCALIZED HORIZONTAL DISTANCES
VERTICAL DATUM USED IS NAVD 88

Prepared in the Office of:



2024 STANDARD SPECIFICATIONS

RIGHT OF WAY DATE:
10/18/2019

LETTING DATE:
07/15/2025

PROFESSIONAL LAND
SURVEYOR

Signed by:
Richard Mitchell
SIGNATURE

Date:
04/17/2025

