


***SURVEY CONTROL SHEET R-4463A***  
***W/EXISTING CENTERLINE ALIGNMENTS PRIOR TO CONSTRUCTION***

PROJECT REFERENCE NO.	SHEET NO.
R-4463A	RW02C-4
<h1 style="text-align: center;">Location and Surveys</h1>	
<p style="text-align: center;">DIVISION 2 LOCATION &amp; SURVEYS</p>	

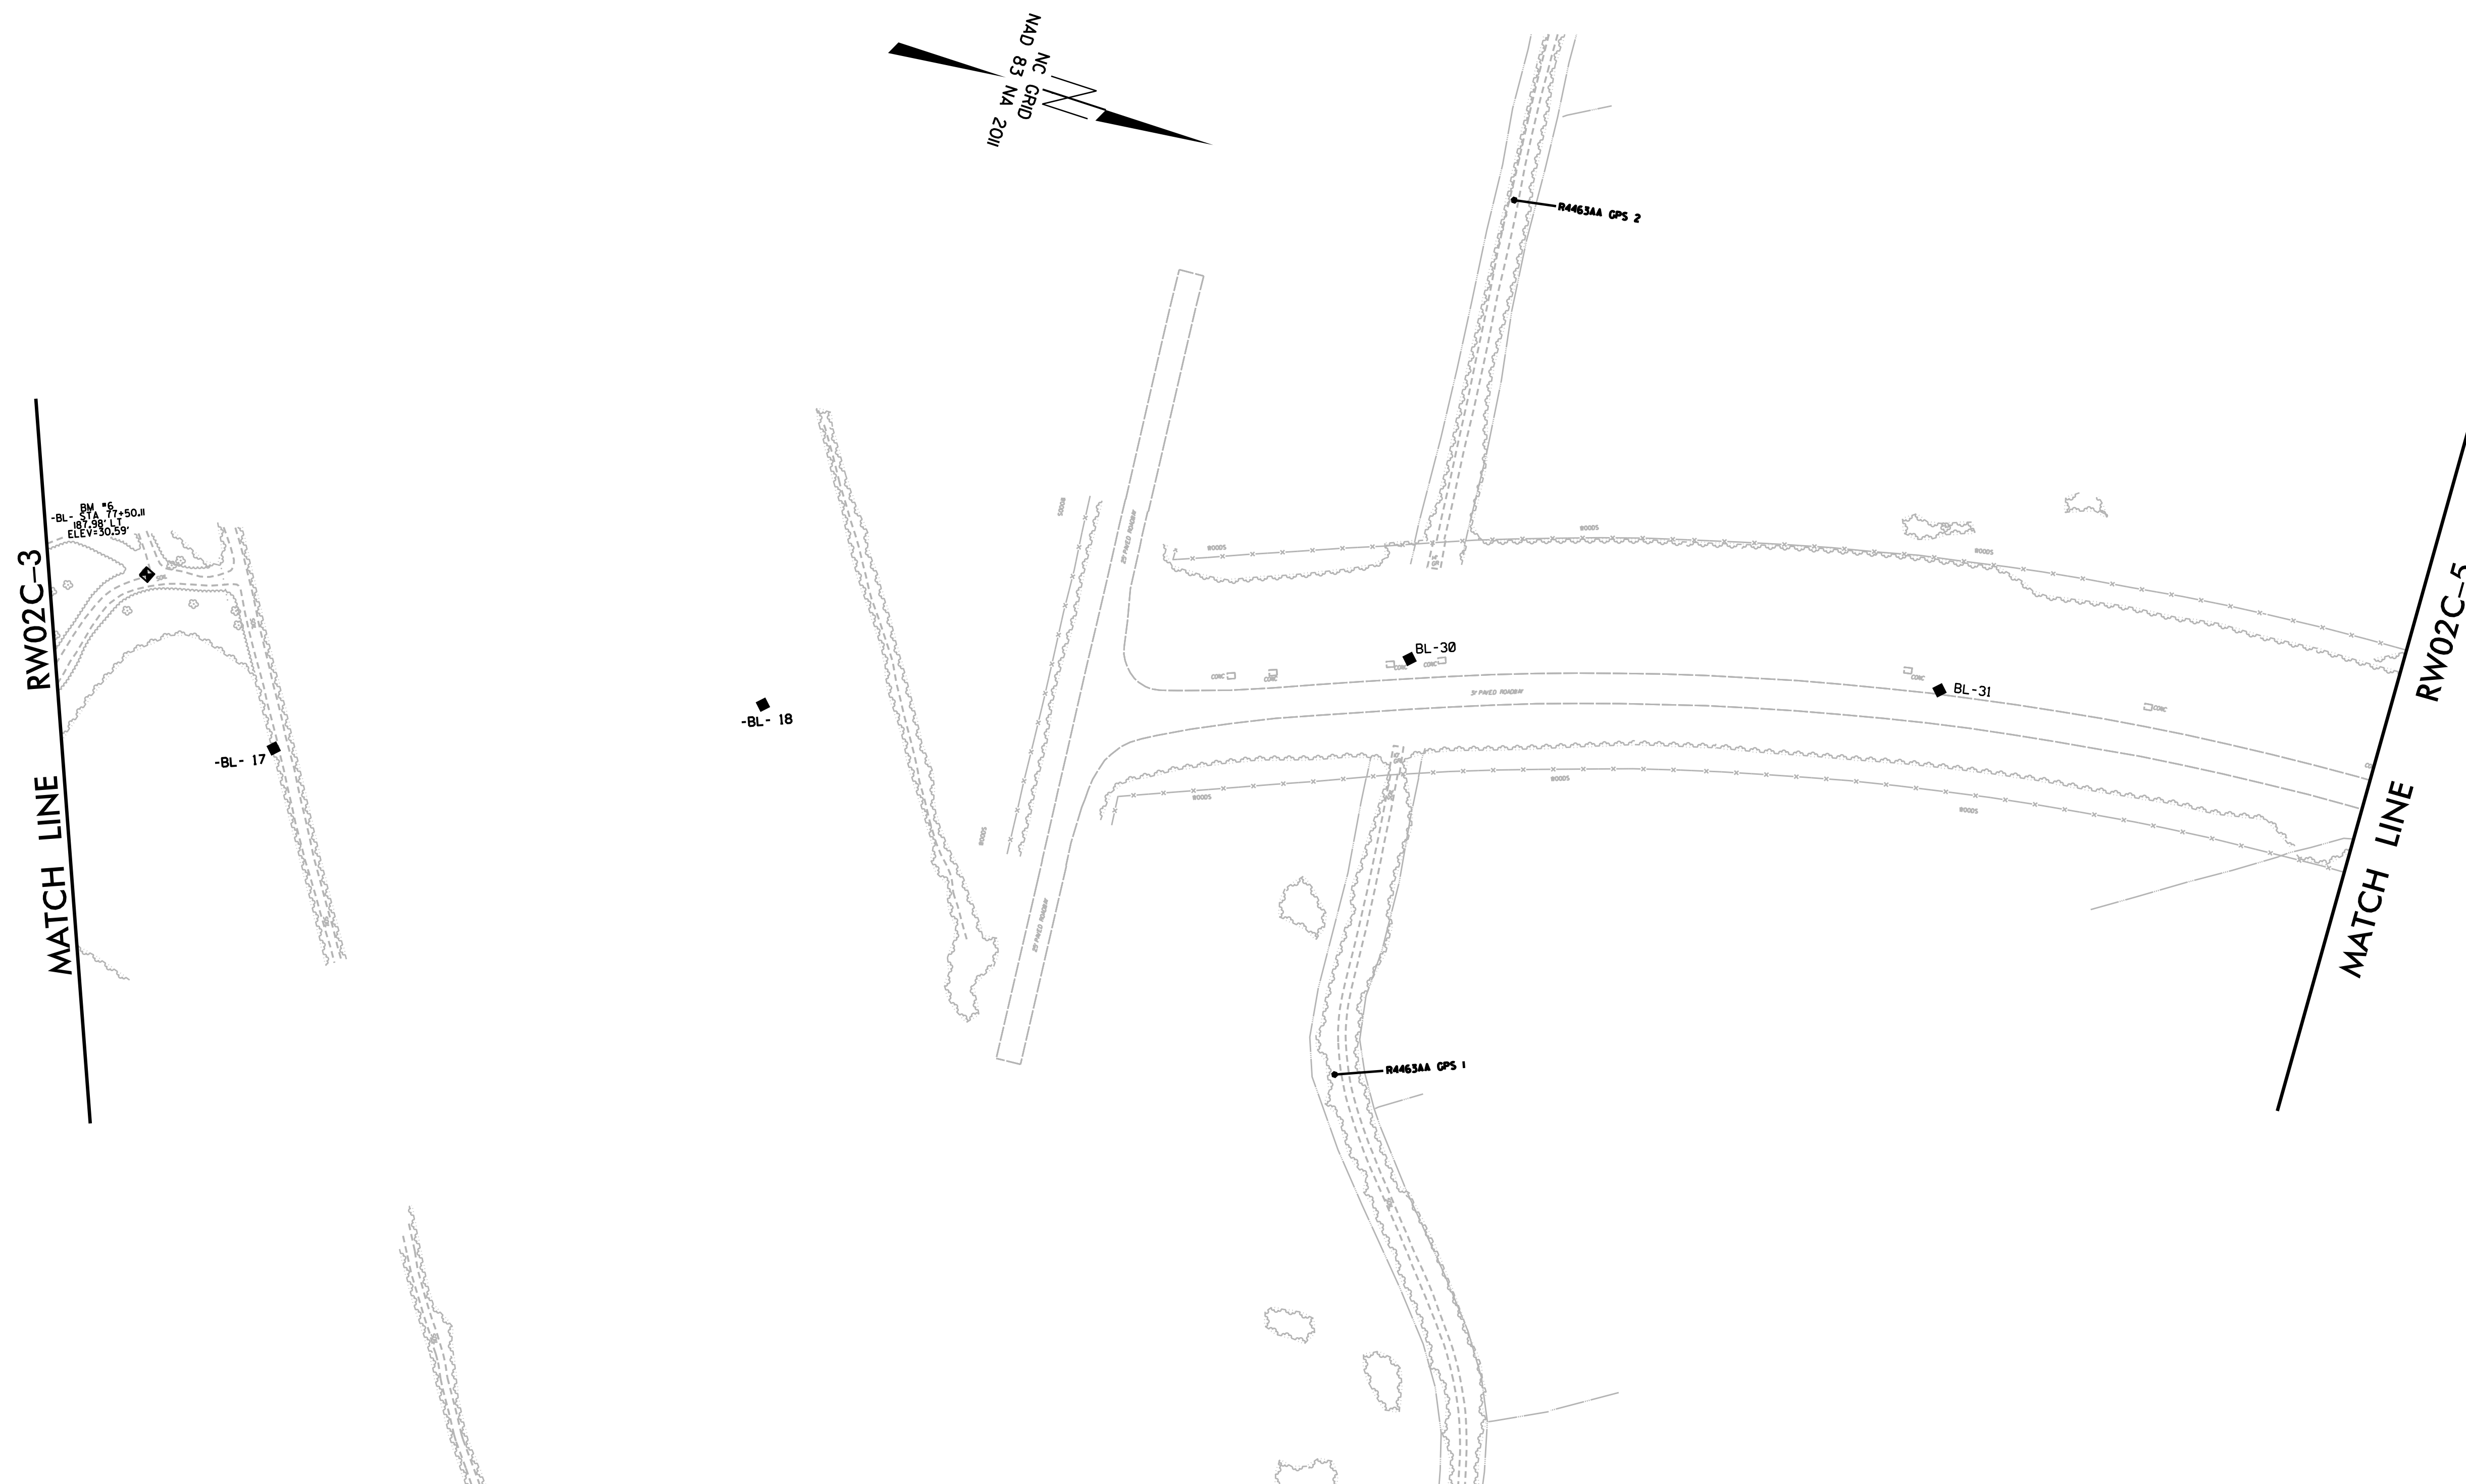

NOTES:

1. PROJECT CONTROL WAS ESTABLISHED USING GNSS, THE GLOBAL NAVIGATION SATELLITE SYSTEM.
2. THE SURVEY CONTROL DATA FOR THIS PROJECT HAS BEEN COMPILED FROM VARIOUS SOURCES. IF FURTHER INFORMATION REGARDING PROJECT CONTROL IS NEEDED, PLEASE CONTACT THE LOCATION AND SURVEYS UNIT.

REVISIONS

3-NOV-2019 15:51  
N:\RURAL\JOBS\R4463A\Control Sheets\R4463A\_ls-rw02c-4.dgn  
mcrrhodes1 AT LS-299767

6/2/99