


REVISIONS

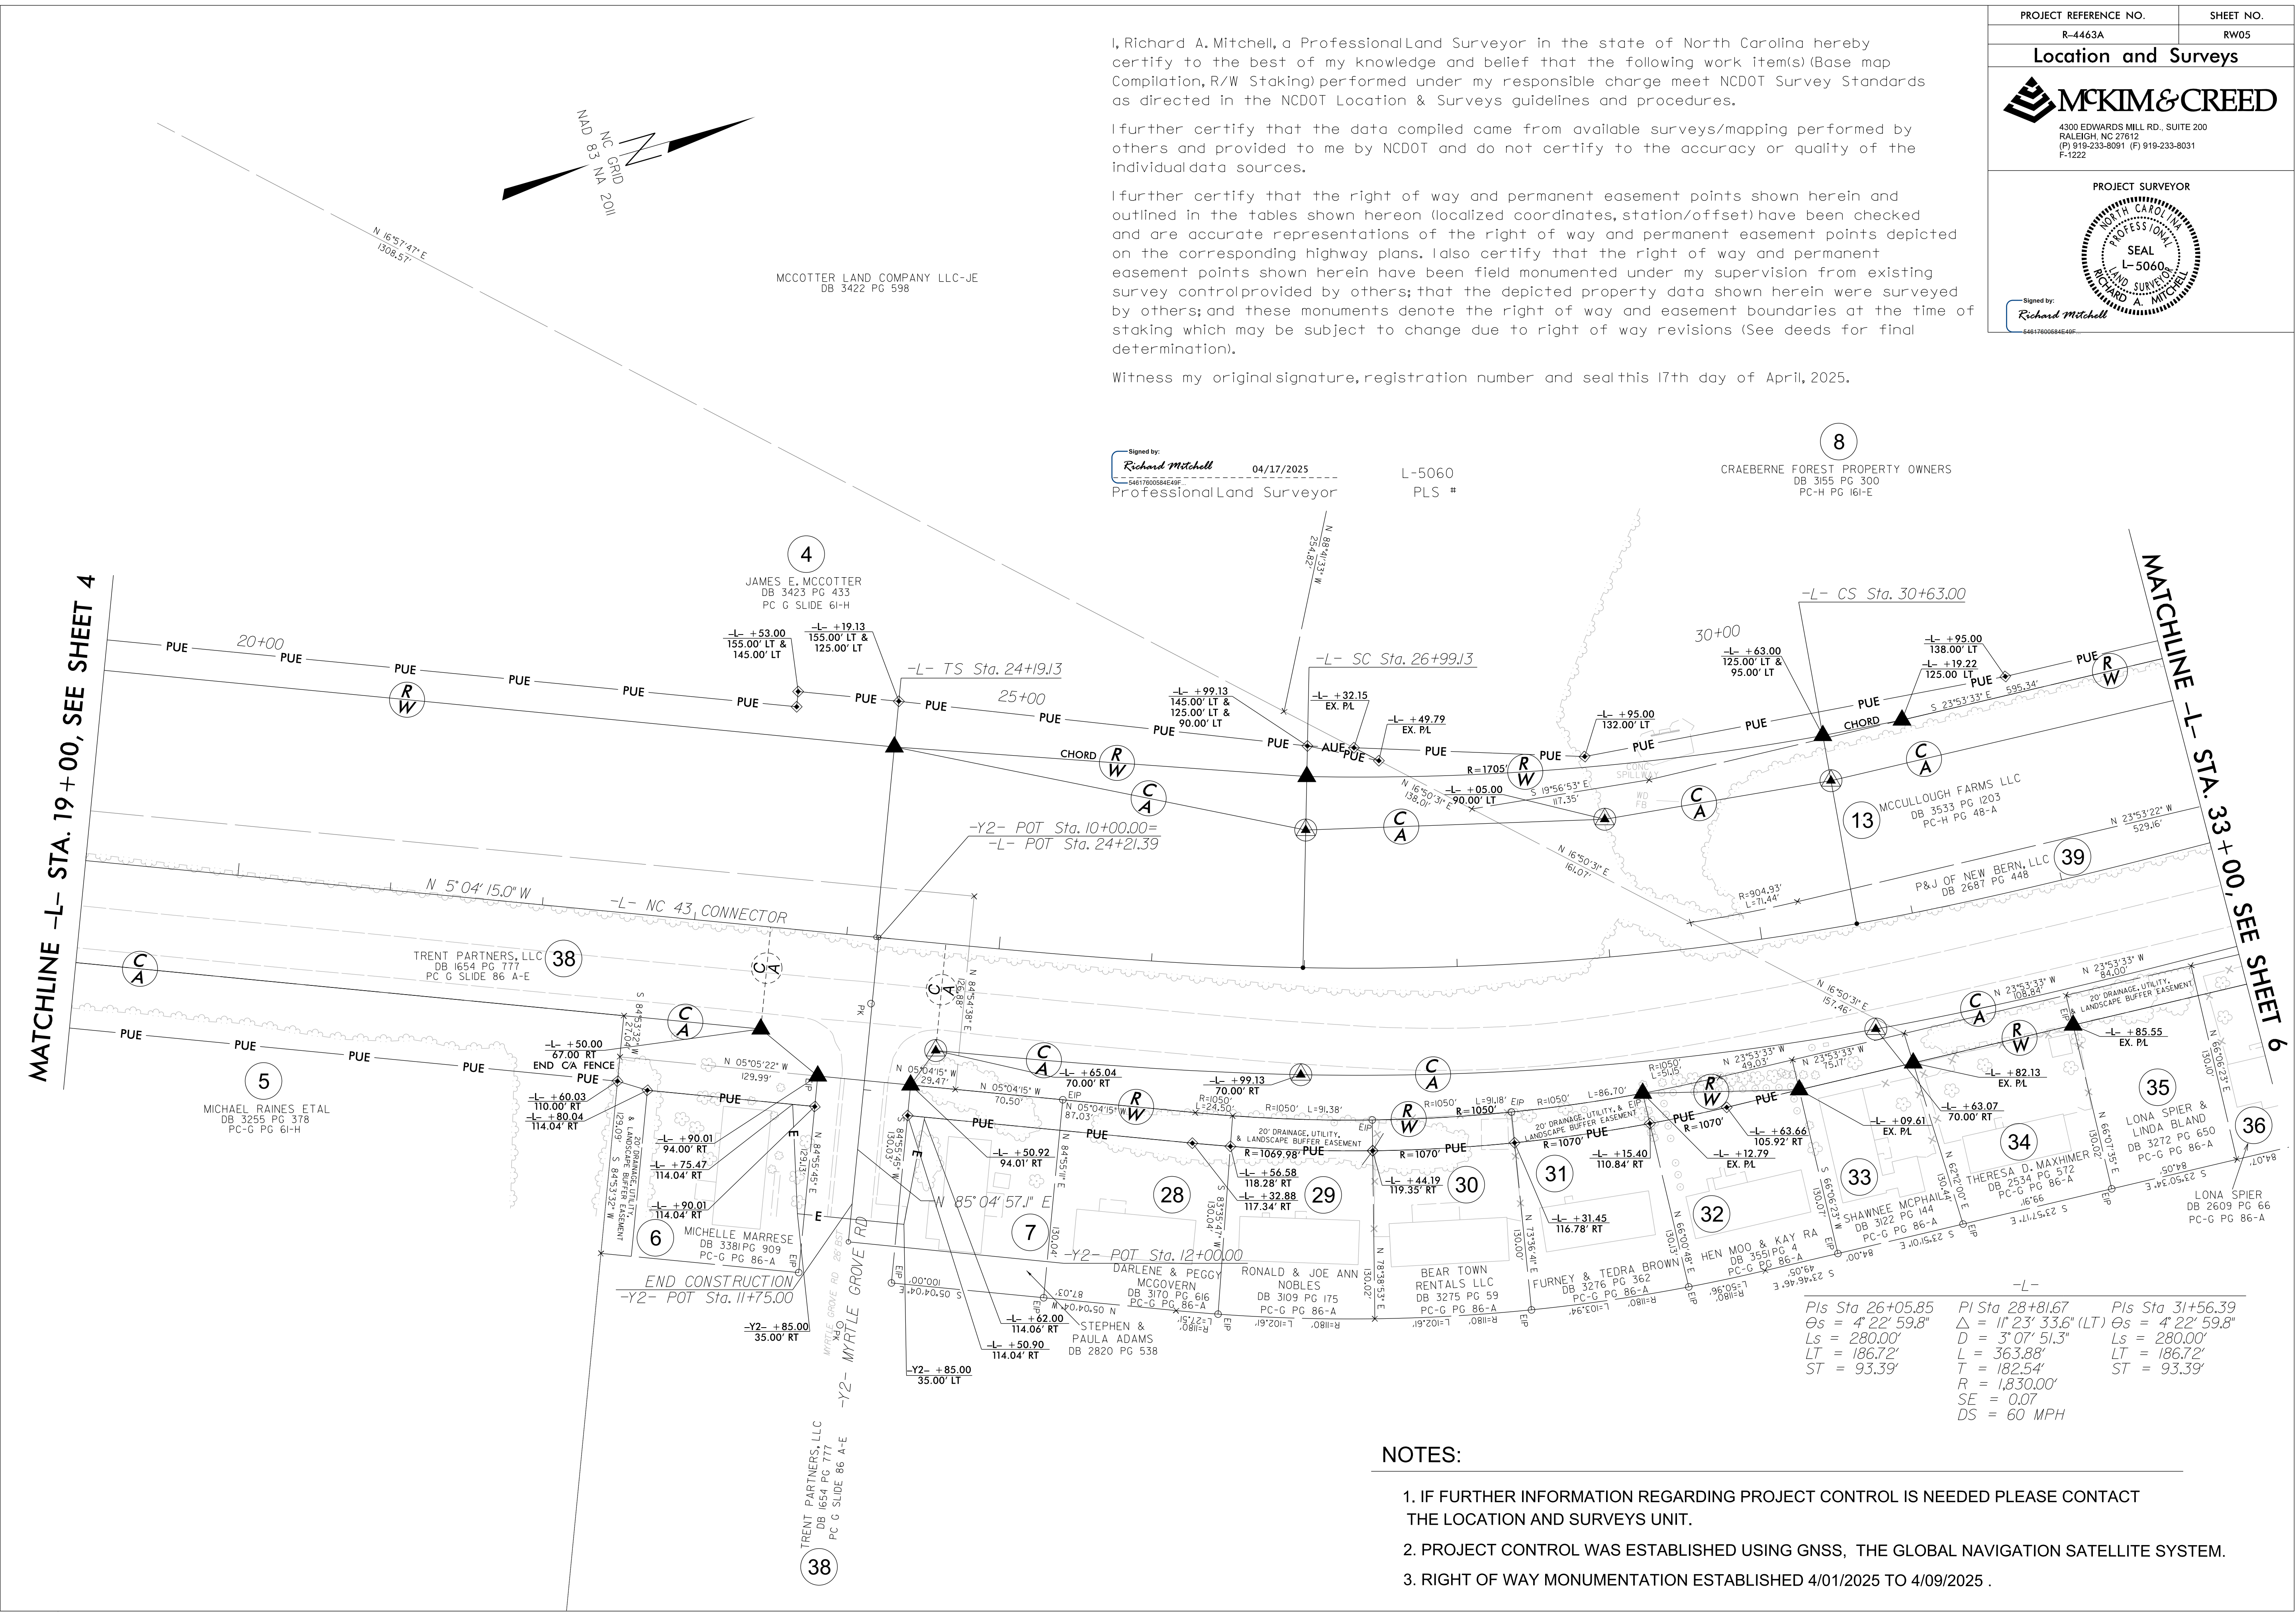

I, Richard A. Mitchell, a Professional Land Surveyor in the state of North Carolina hereby certify to the best of my knowledge and belief that the following work item(s) (Base map Compilation, R/W Staking) performed under my responsible charge meet NCDOT Survey Standards as directed in the NCDOT Location & Surveys guidelines and procedures.

I further certify that the data compiled came from available surveys/mapping performed by others and provided to me by NCDOT and do not certify to the accuracy or quality of the individual data sources.

I further certify that the right of way and permanent easement points shown herein and outlined in the tables shown hereon (localized coordinates, station/offset) have been checked and are accurate representations of the right of way and permanent easement points depicted on the corresponding highway plans. I also certify that the right of way and permanent easement points shown herein have been field monumented under my supervision from existing survey control provided by others; that the depicted property data shown herein were surveyed by others; and these monuments denote the right of way and easement boundaries at the time of staking which may be subject to change due to right of way revisions (See deeds for final determination).

Witness my original signature, registration number and seal this 17th day of April, 2025.

Signed by:
Richard Mitchell
54617600884E46F
Professional Land Surveyor

04/17/2025

L-5060
PLS #

CRAEBERNE FOREST PROPERTY OWNERS
DB 3155 PG 300
PC-H PG 161-E

8

PROJECT REFERENCE NO.
R-4463A

SHEET NO.
RW05

Location and Surveys

4300 EDWARDS MILL RD., SUITE 200
RALEIGH, NC 27612
(P) 919-233-8091 (F) 919-233-8031
F-1222

PROJECT SURVEYOR

Signed by:
Richard Mitchell
54617600884E46F

NOTES:

- IF FURTHER INFORMATION REGARDING PROJECT CONTROL IS NEEDED PLEASE CONTACT THE LOCATION AND SURVEYS UNIT.
- PROJECT CONTROL WAS ESTABLISHED USING GNSS, THE GLOBAL NAVIGATION SATELLITE SYSTEM.
- RIGHT OF WAY MONUMENTATION ESTABLISHED 4/01/2025 TO 4/09/2025 .