

PLOT DRIVER: NCDOT_color_eng_50.plt
USER: CHARNDEN
FILE: pw:\pwhdr\users01\HDR_US_East_01\Documents\3322\10001377\10086176\6.0_CAD\BITM\6.2_Work\In_Progress\R-4463A\Traffic\Pavement_Marking\R4463A_PV_PMP05.dgn

PENTABLE: NCDOT_PMP.tbl
DATE: 2/14/2025
TIME: 10:40:42 AM



HDR Engineering, Inc. of the Carolinas

555 Fayetteville St, Suite 900 Raleigh, N.C. 27601

N.C.B.E.L.S. License Number: F-0116

TIP NO.

R - 4463A

SHEET NO.

PMP - 5

APPROVED:

Michael T. Rzepka

DATE:


5/22/2025

SEAL




DOCUMENT NOT CONSIDERED FINAL

UNLESS ALL SIGNATURES COMPLETED

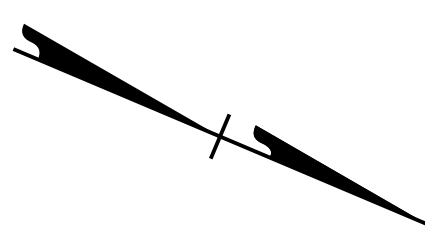

MATCHLINE - L- STA. 47+00, SEE PMP - 4

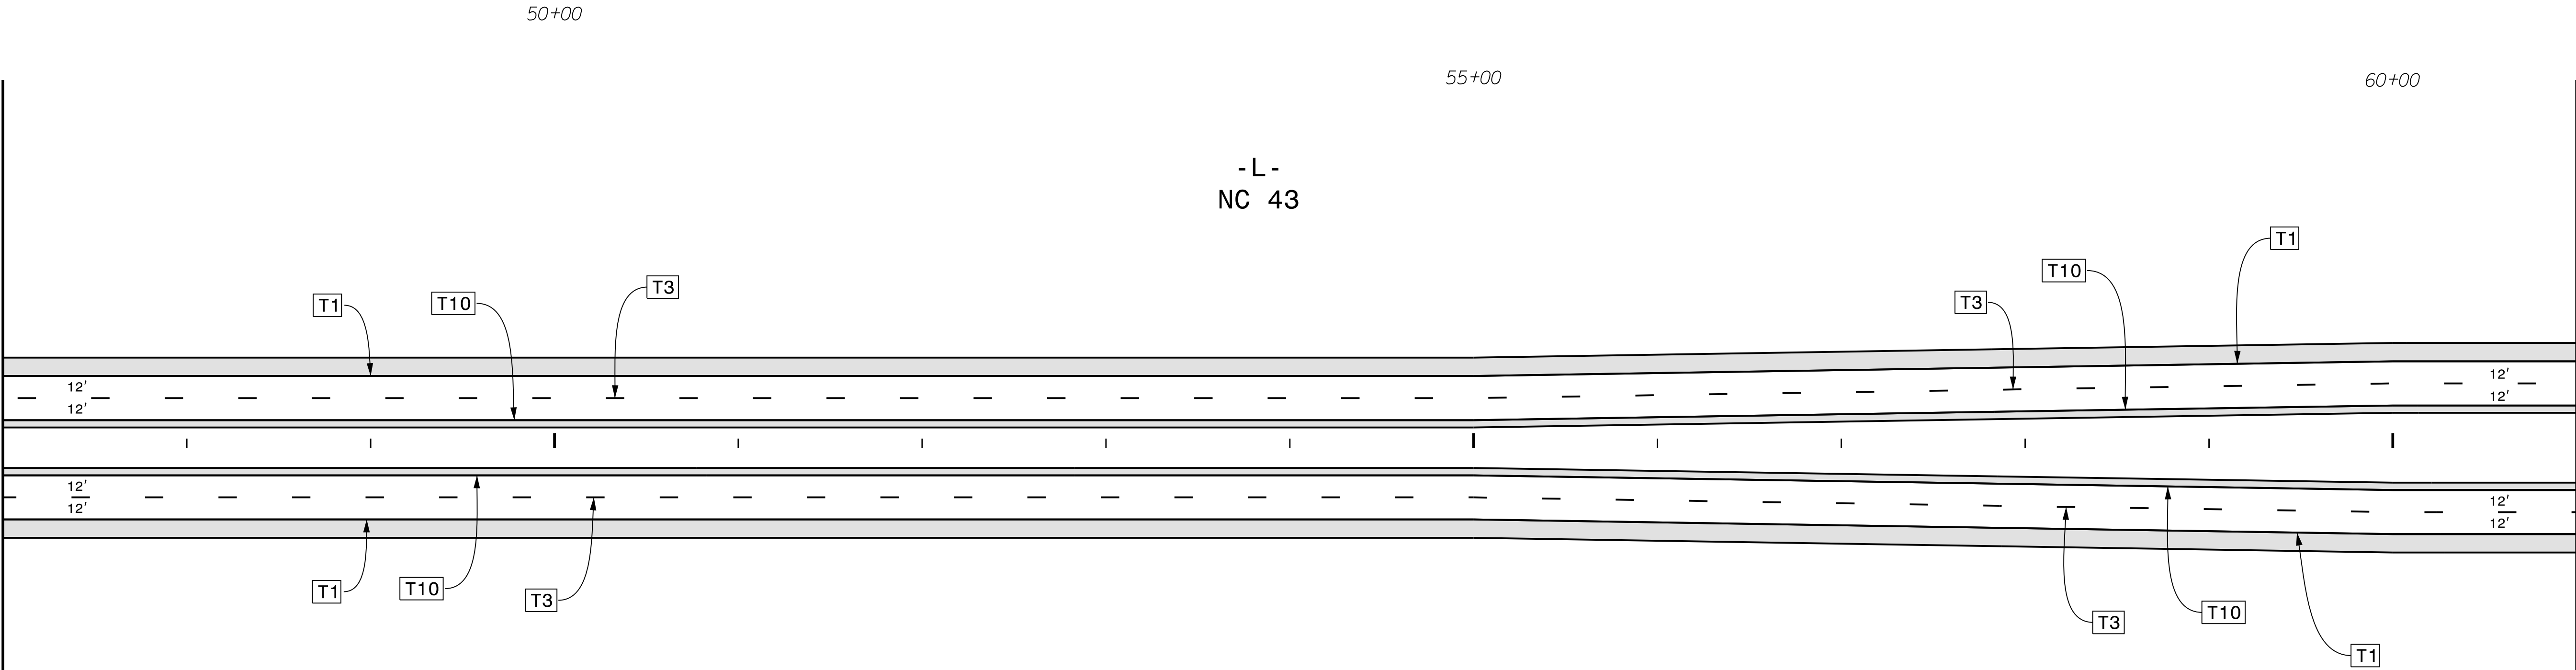

MATCHLINE - L- STA. 61+00, SEE PMP - 6

PAVEMENT MARKING DETAIL