

PLOT DRIVER: NCDOT_color_eng_50.plt
USER: CHARNDEN
FILE: pw:\pwhdr\users\01\HDR_US_East_01\Documents\3322\10001377\10086176\6.0_CAD\BIM\6.2_Work\In_Progress\R-4463A\Traffic\Pavement\Working\R4463A_PV_PMP07.dgn

PENTABLE: NCDOT_PMP.tbl
DATE: 2/14/2025
TIME: 10:40:57 AM



HDR Engineering, Inc. of the Carolinas

555 Fayetteville St, Suite 900 Raleigh, N.C. 27601

N.C.B.E.L.S. License Number: F-0116

TIP NO.	SHEET NO.
R - 4463A	PMP - 7


APPROVED: *Michael T. Rzepka*

DATE: 5/22/2025


SEAL



DOCUMENT NOT CONSIDERED FINAL
UNLESS ALL SIGNATURES COMPLETED

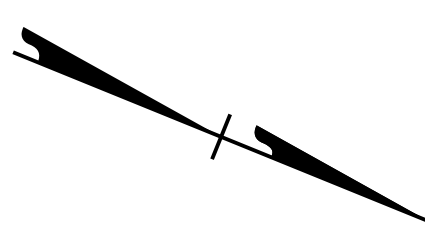

MATCHLINE - L- STA. 75+00, SEE PMP -6

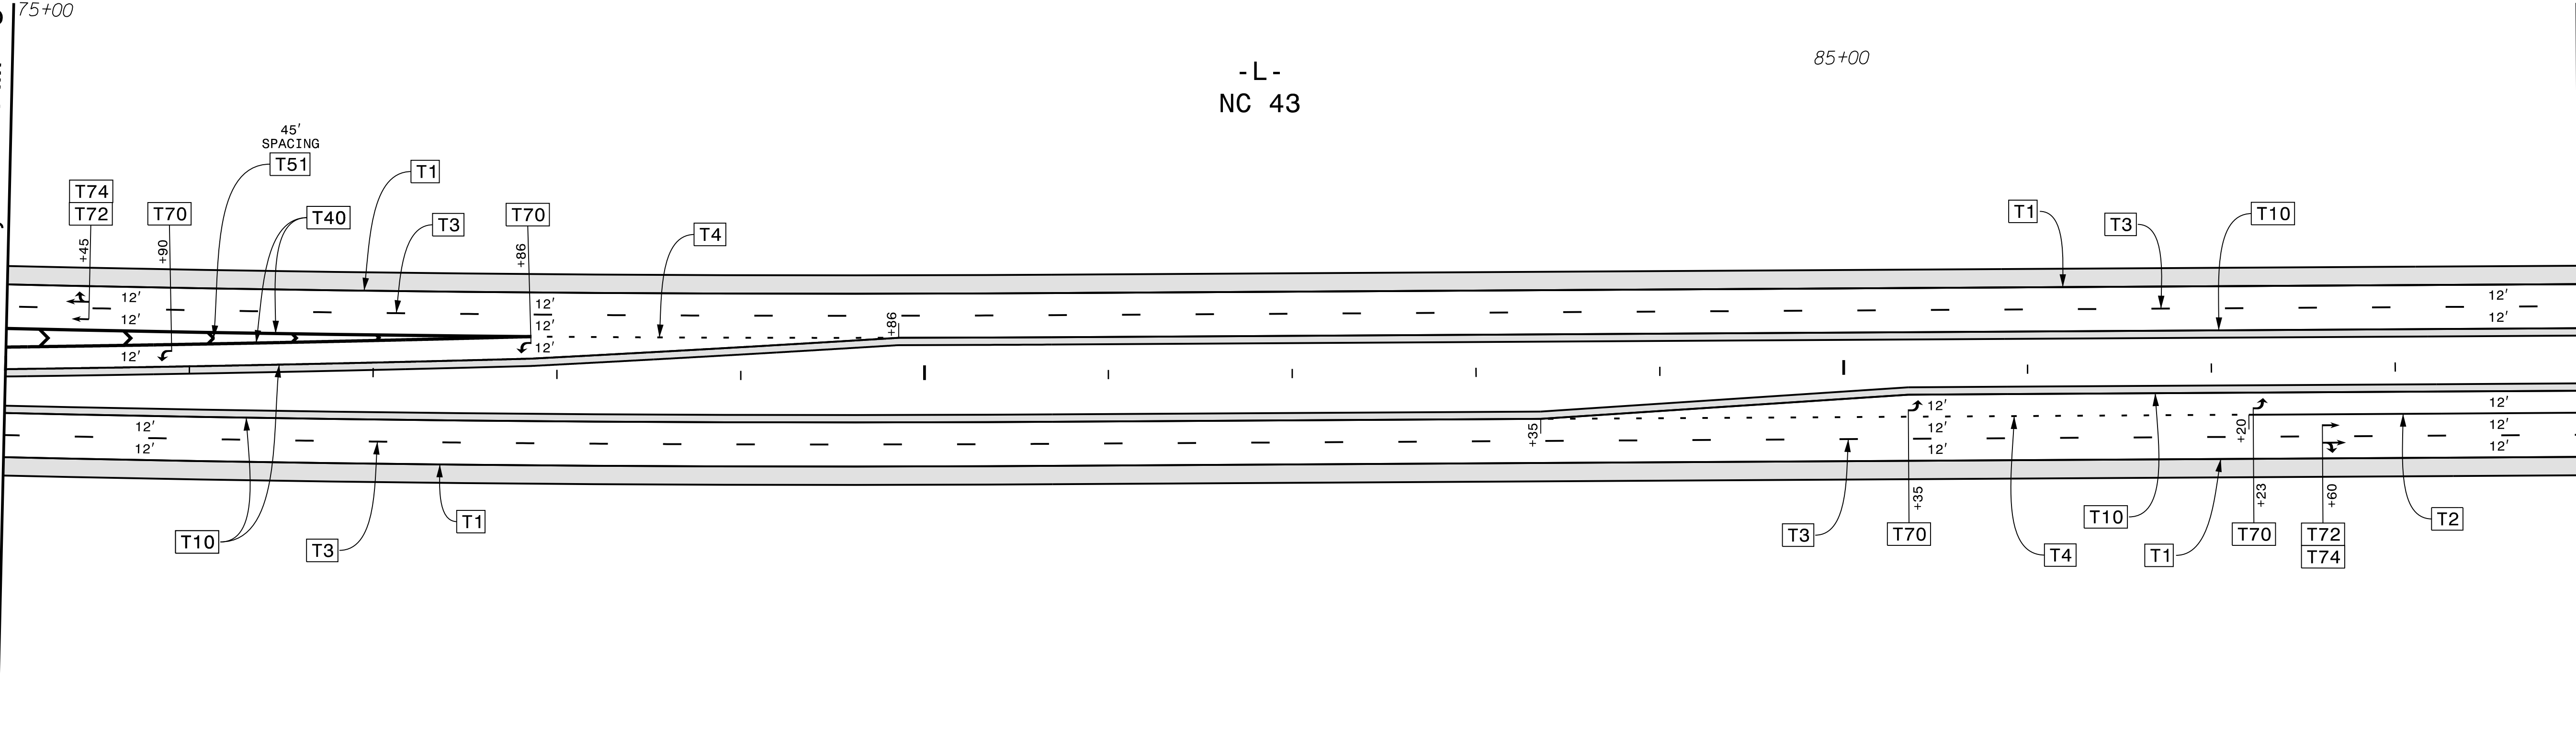

PAVEMENT MARKING DETAIL