

APPROVED: Michael T. Rzepka


DATE: 5/22/2025

SEAL




**DOCUMENT NOT CONSIDERED FINAL
UNLESS ALL SIGNATURES COMPLETED**

MATCHLINE RESURFACING, SEE PMP-15

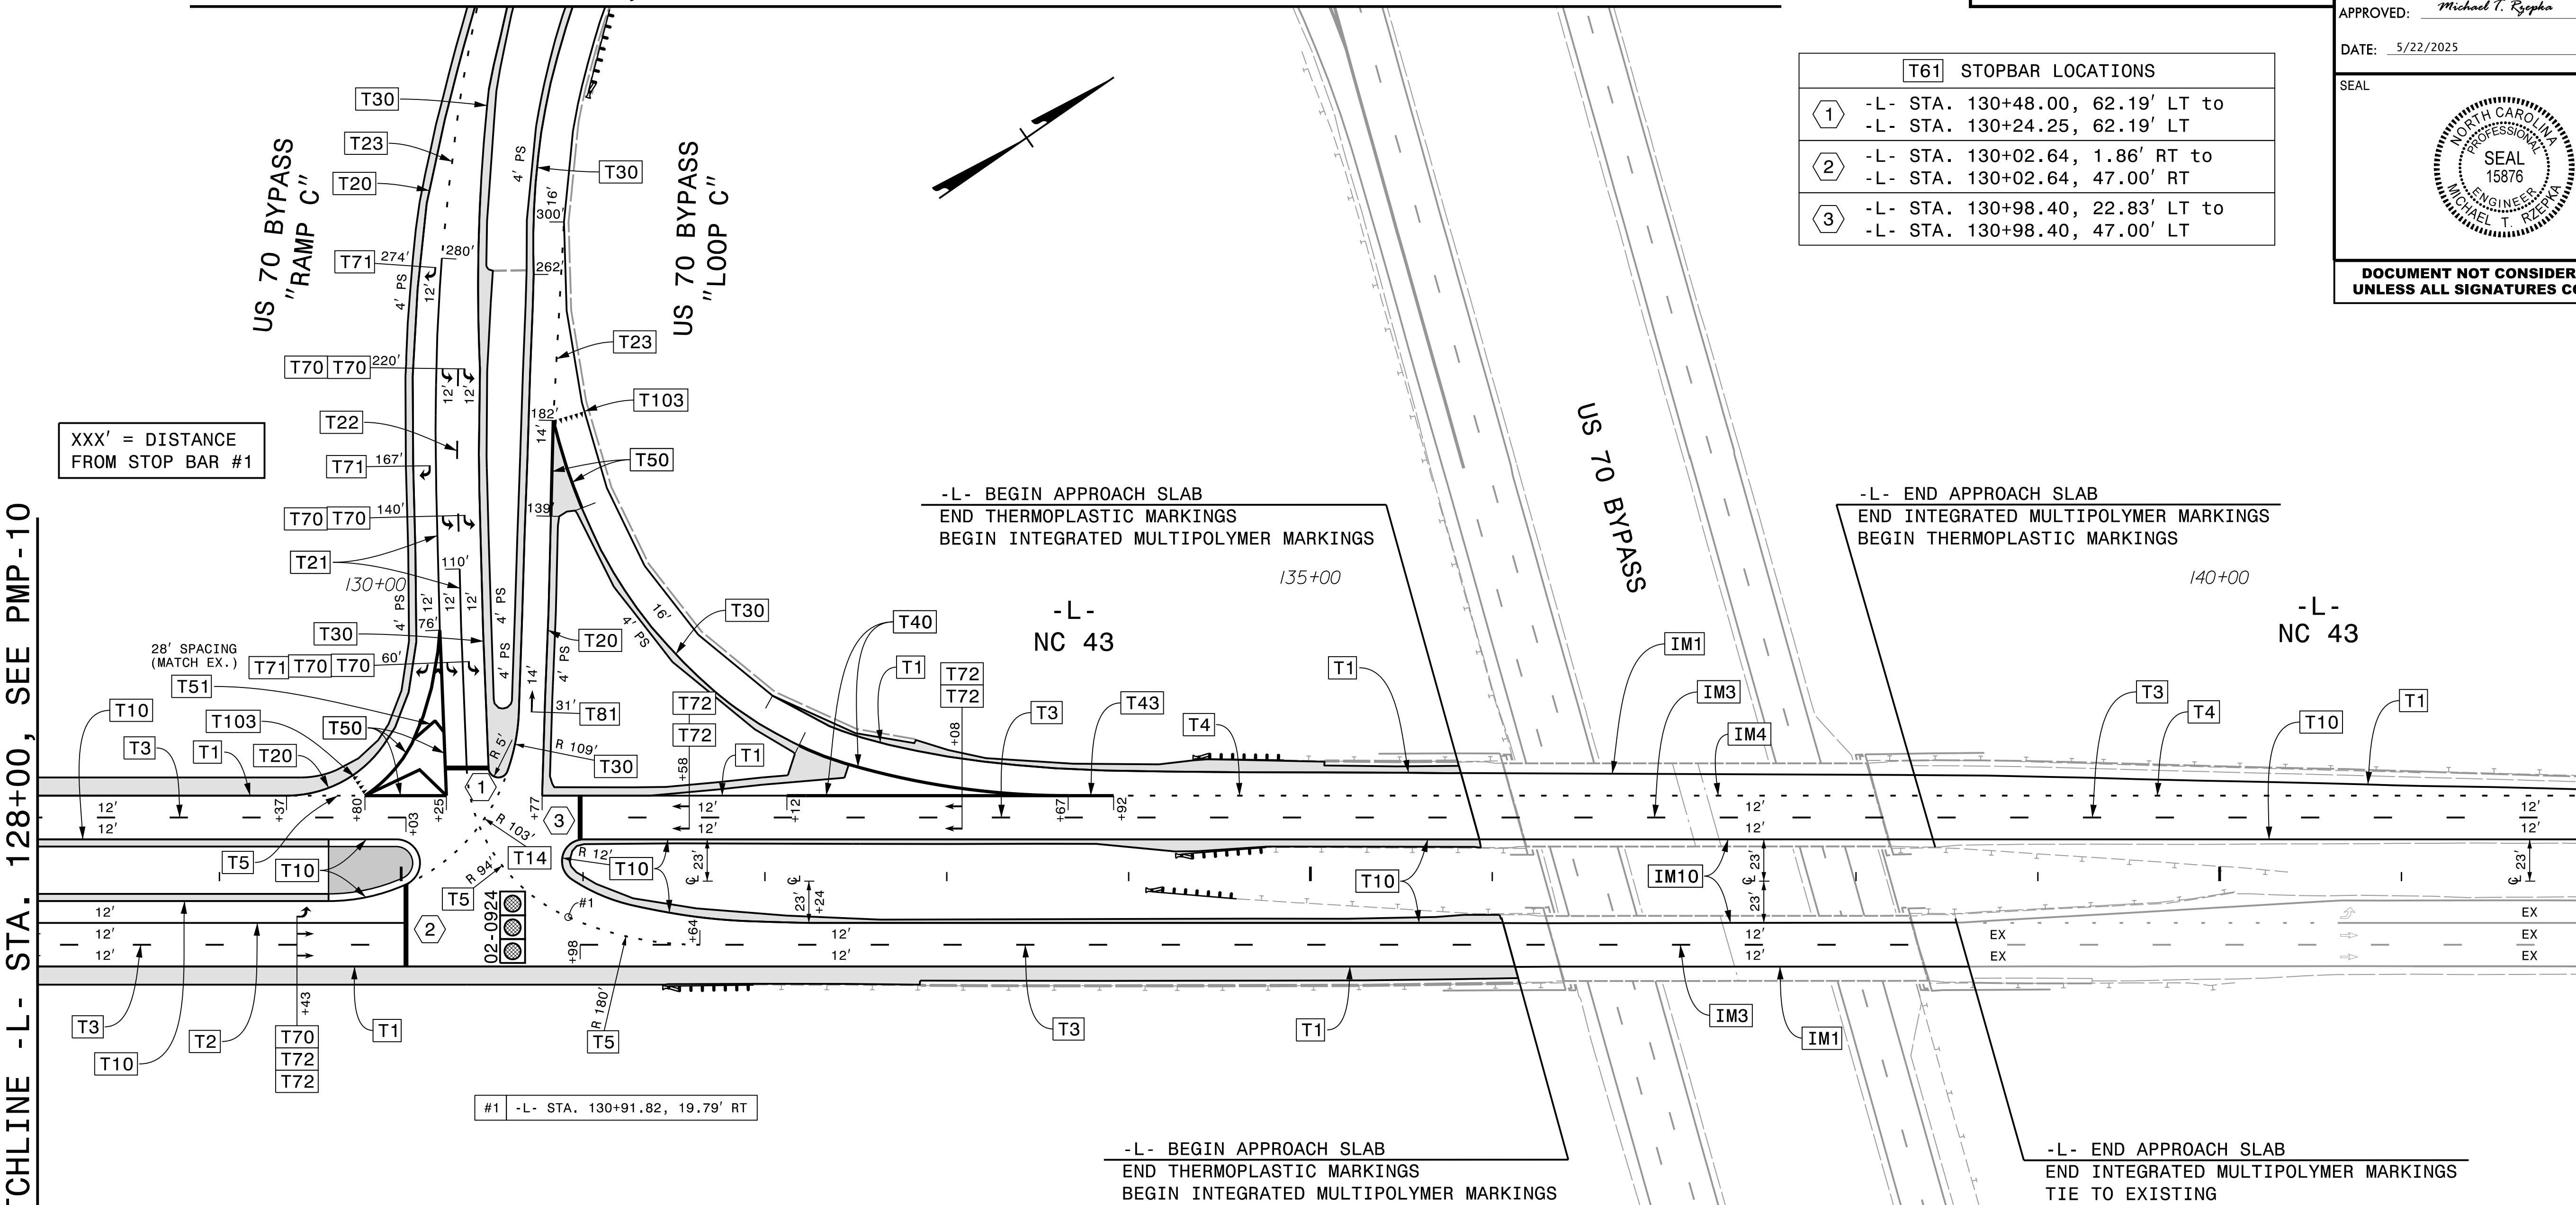

MATCHLINE, SEE THIS SHEET

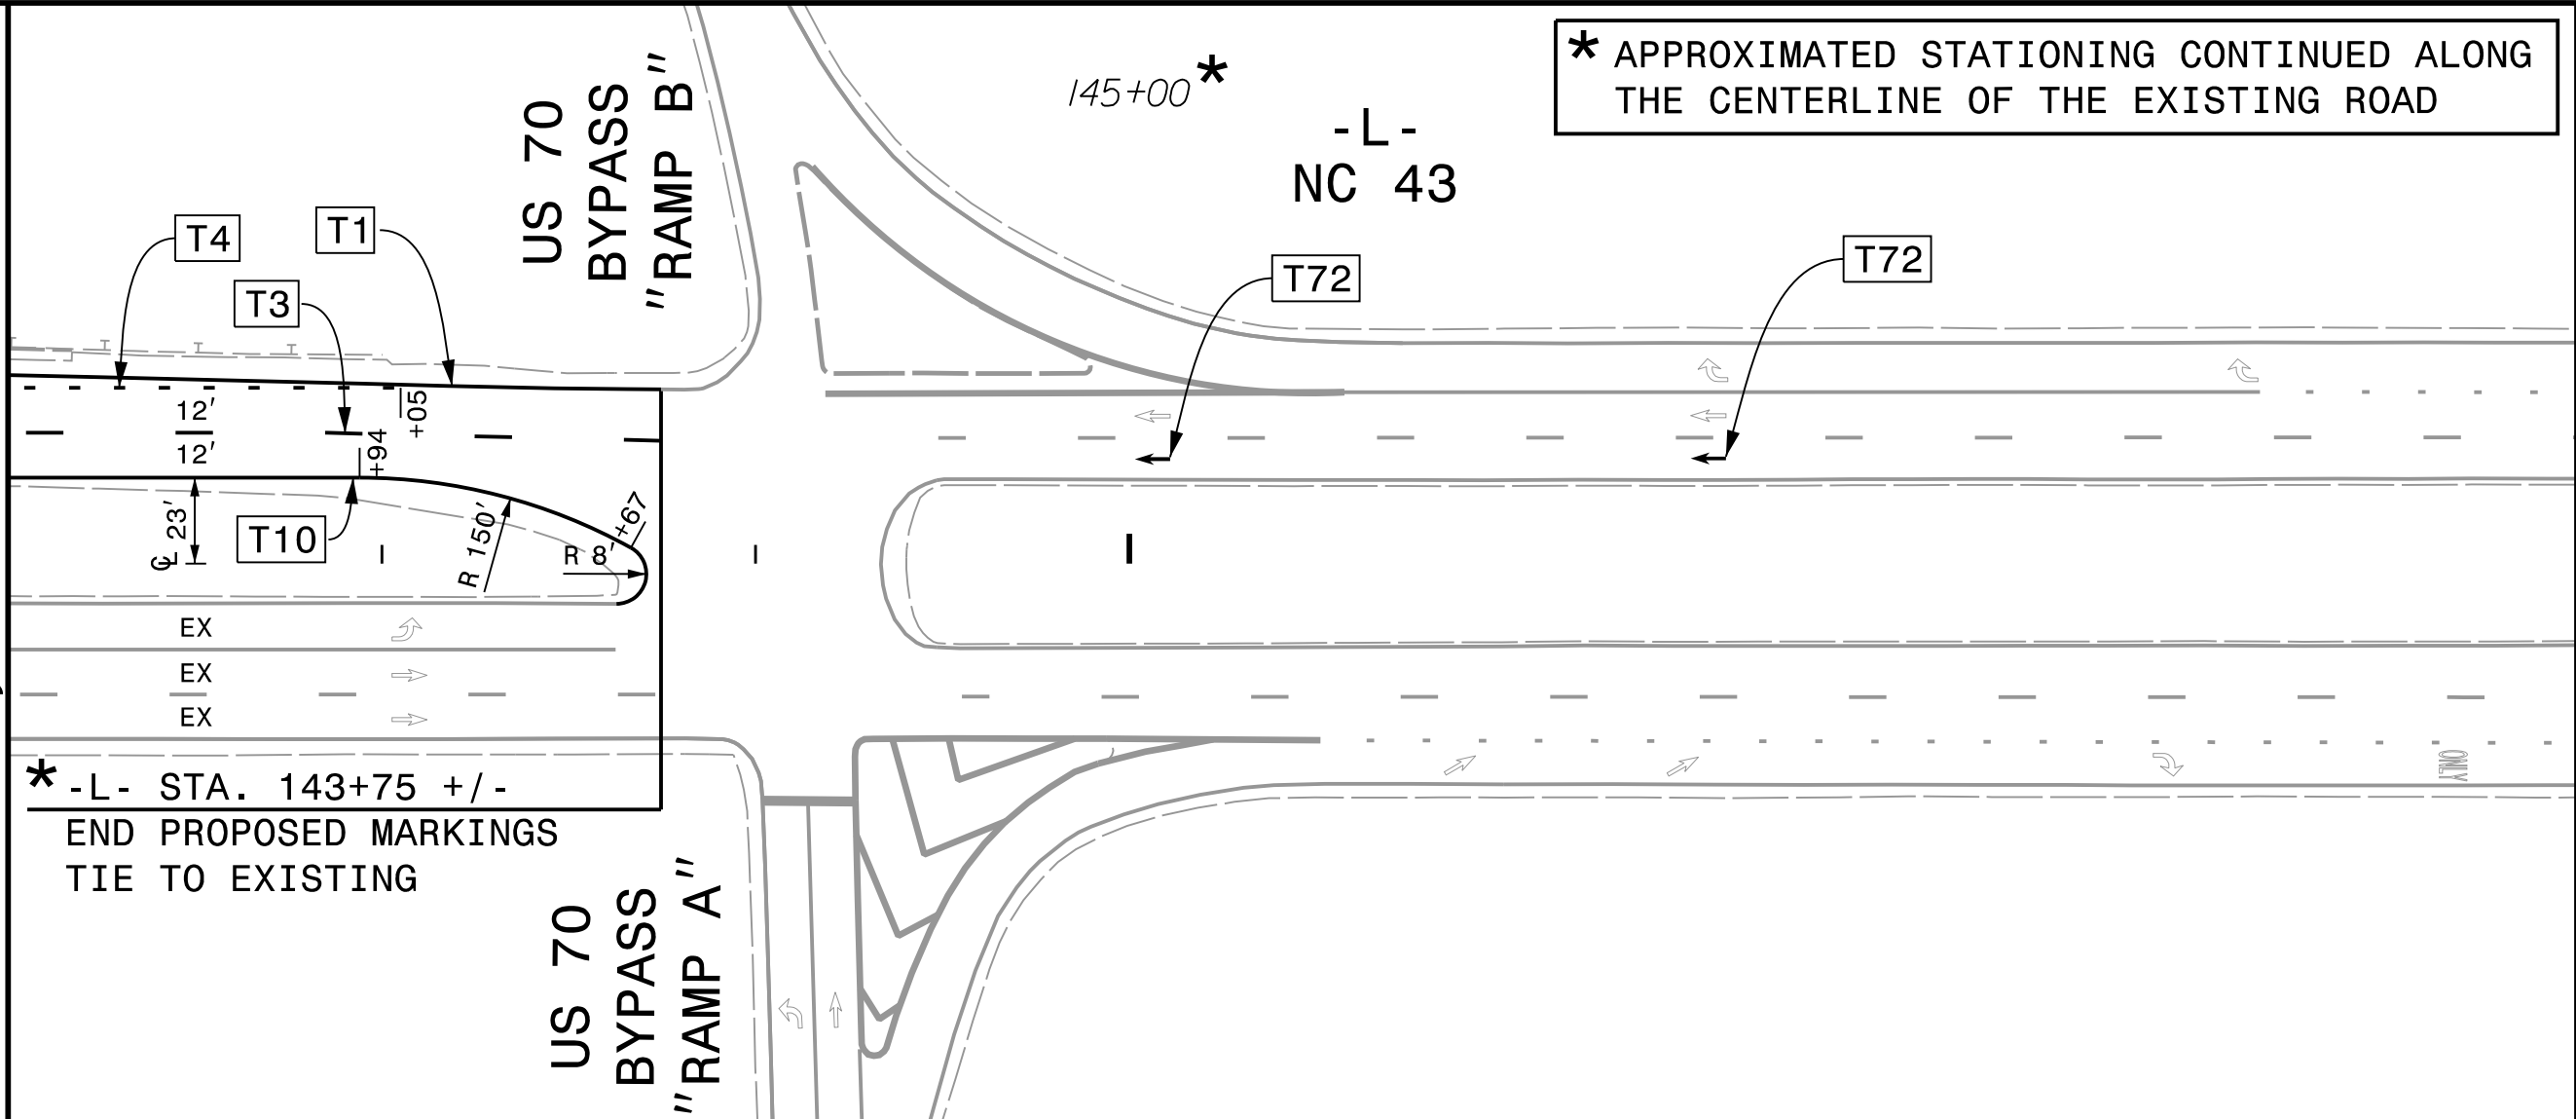

PAVEMENT MARKING DETAIL