


PLOT DRIVER: NCDOT_color_eng_50.plt
USER: CHARNDEN
FILE: p:\p\p\h\p\uses\01\H\H\US-East_01\Documents\3322\10001377\10086176\60_CAD\BITM\6.2_Work\In_Progress\R-4463A\Traffic\Pavement_Marking\R4463A_PML_PMP13.dgn
PENTABLE: NCDOT_PMP.tbl
DATE: 2/14/2025
TIME: 10:41:42 AM

MATCHLINE -Y- STA. 36+00, SEE PMP-2

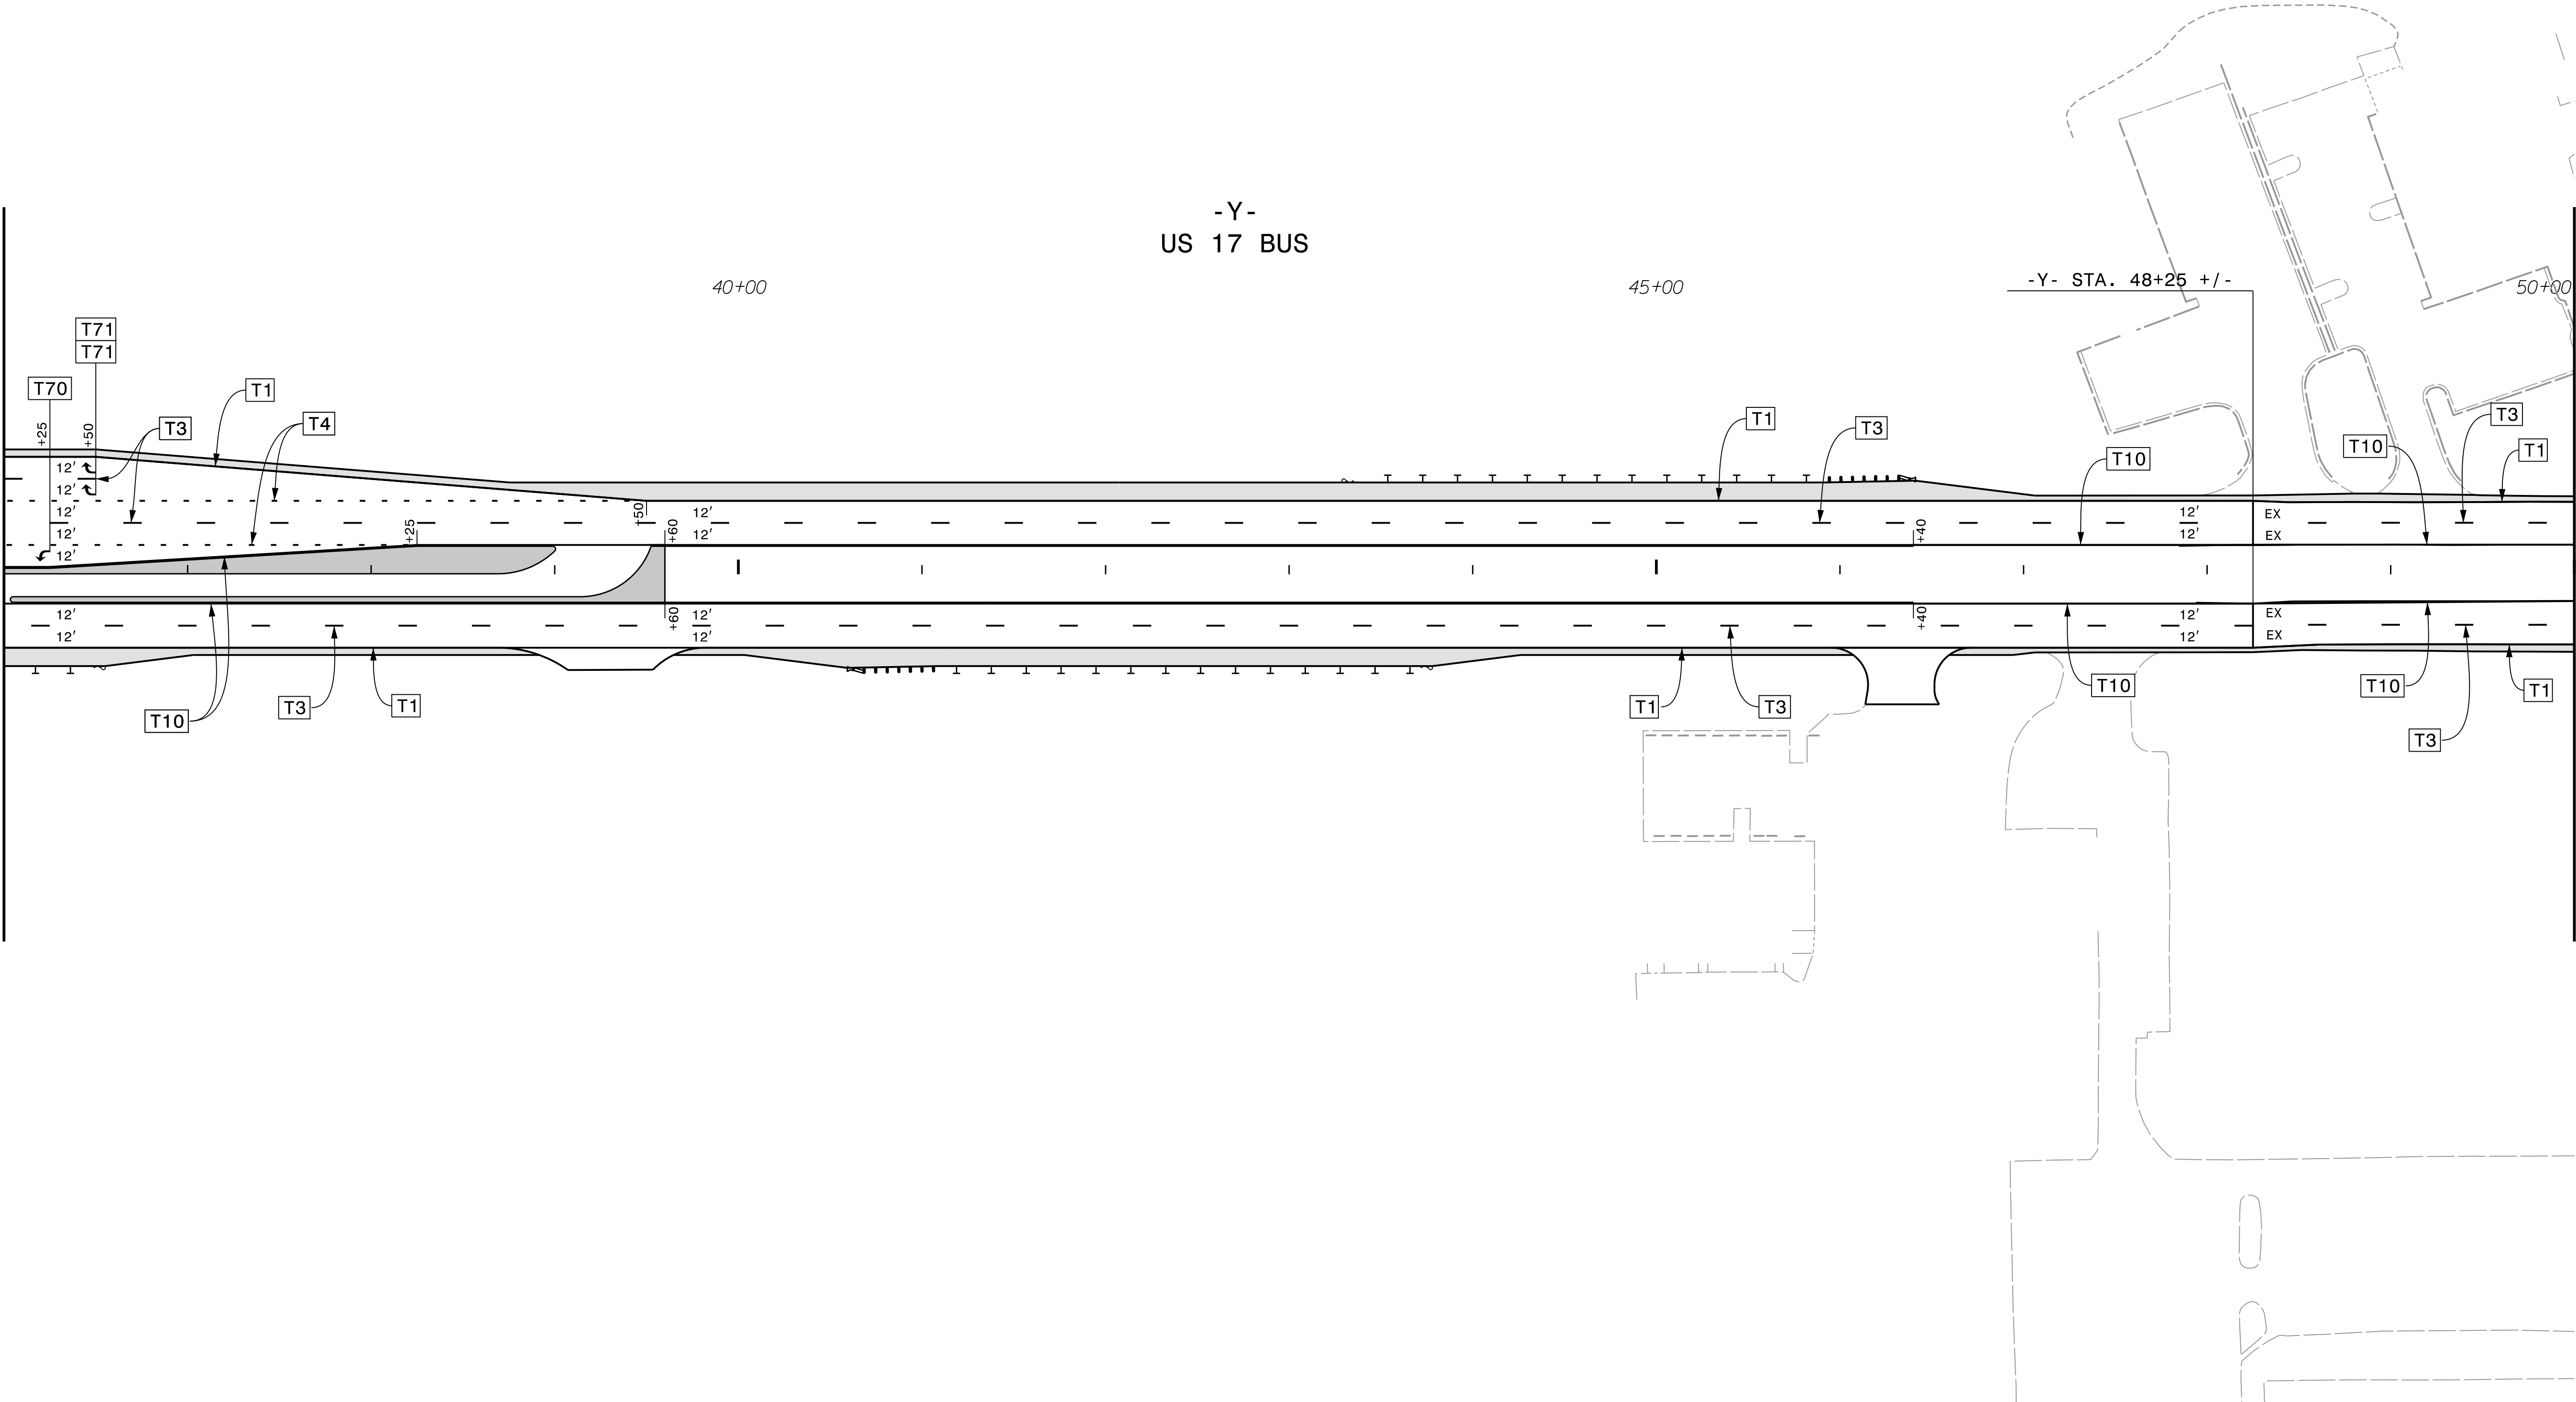

MATCHLINE -Y- STA. 50+00, SEE PMP-14



HDR Engineering, Inc. of the Carolinas
555 Fayetteville St, Suite 900 Raleigh, N.C. 27601
N.C.B.E.L.S. License Number: F-0116

TIP NO.	SHEET NO.
R - 4463A	PMP - 13
APPROVED: <i>Michael T. Rzepka</i>	
DATE: 5/22/2025	
SEAL	
	
DOCUMENT NOT CONSIDERED FINAL UNLESS ALL SIGNATURES COMPLETED	

PAVEMENT MARKING DETAIL