


PLOT DRIVER: NCDOT_pdf_color_eng_50.plt
PENTABLE: NCDOT_PMP.tbl
USER: CHARNDEN
DATE: 2/14/2025
TIME: 10:41:56 AM
FILE: p:\p\p\h\p\useds01\HDR_US_East_01\Documents\3322\10001377\10086176\6.0_CAD\BITM\6.2_Work\In_Progress\R-4463A_P\Traffic\Pavement_Markings\R4463A_P\US_PMP15.dgn

XXX' = DISTANCE
FROM STOP BAR #1
(SEE PMP-11)


MATCHLINE RESURFACING, SEE PMP-11

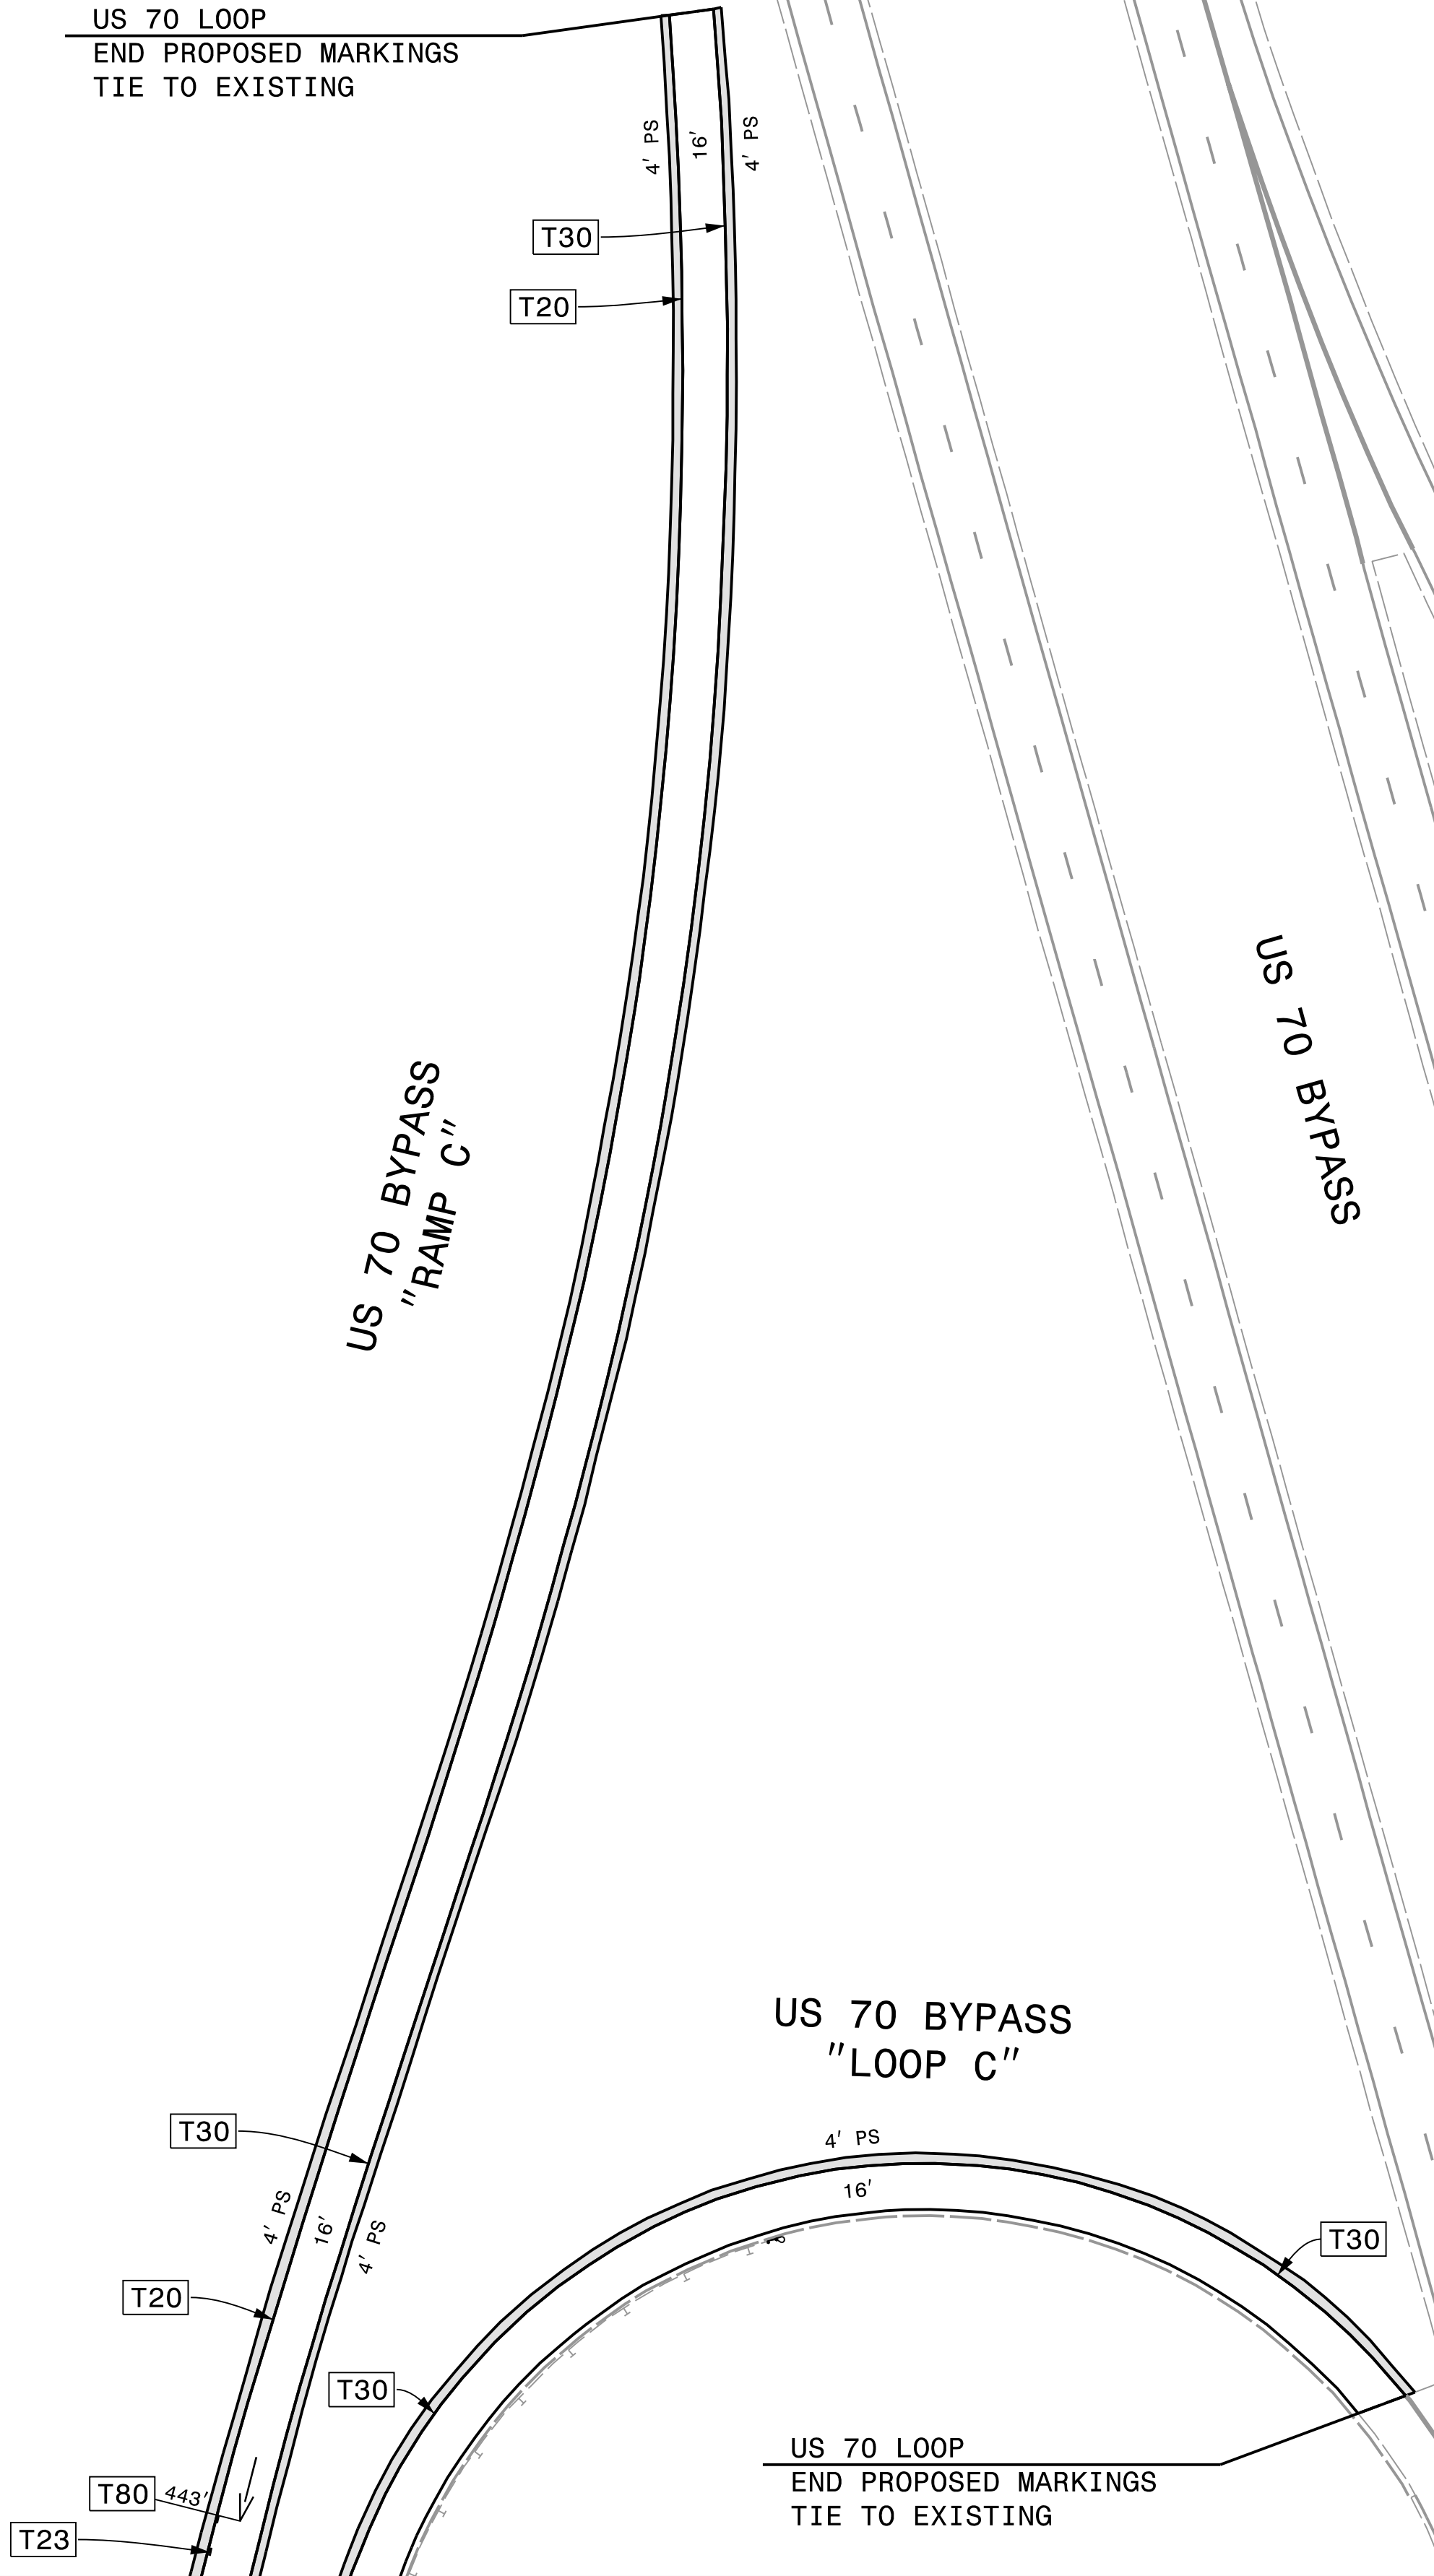



HDR Engineering, Inc. of the Carolinas
555 Fayetteville St, Suite 900 Raleigh, N.C. 27601
N.C.B.E.L.S. License Number: F-0116

TIP NO.	SHEET NO.
R - 4463A	PMP - 15
APPROVED: <i>Michael T. Rzepka</i>	
DATE: <u>5/22/2025</u>	
SEAL	
	
DOCUMENT NOT CONSIDERED FINAL UNLESS ALL SIGNATURES COMPLETED	

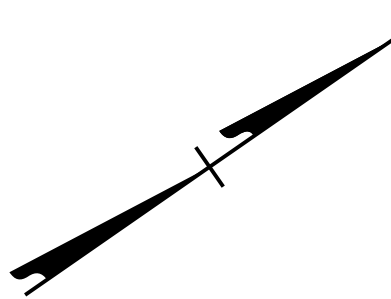

PAVEMENT MARKING DETAIL