


PROJECT REFERENCE NO.	SHEET NO.
R-4463A	SIGN-8
SIGNING ENGINEER	
	
5/22/2025	
DOCUMENT NOT CONSIDERED FINAL UNLESS ALL SIGNATURES COMPLETED	
 HDR Engineering, Inc. of the Carolinas 555 Fayetteville St. Suite 900 Raleigh, N.C. 27601 N.C.B.E.L.S. License Number: F-0116	

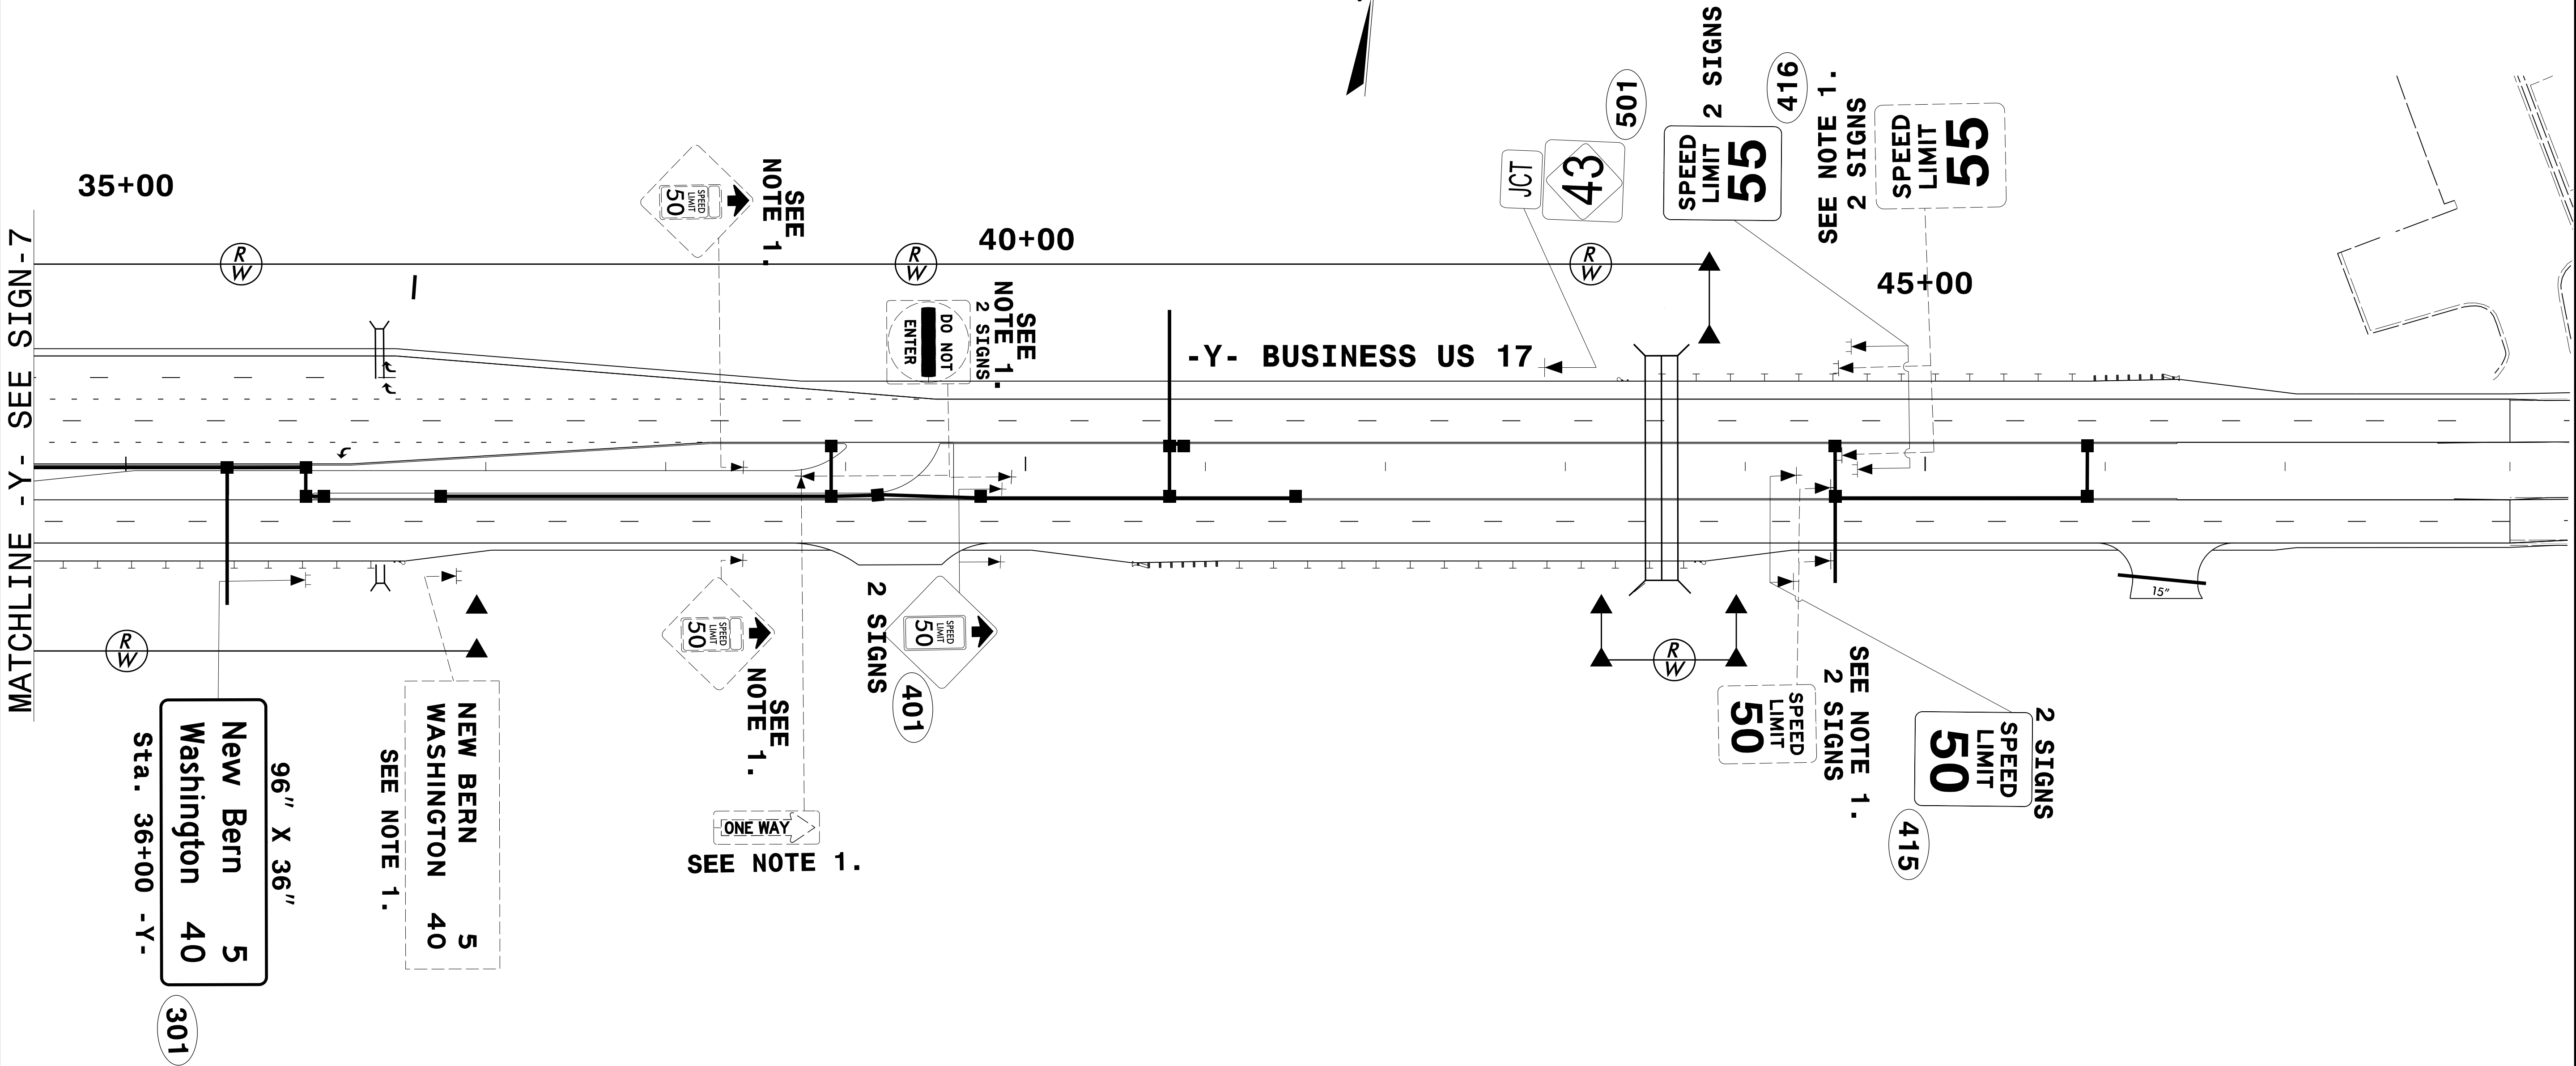

NOTES:

1. DISPOSAL OF SIGN SYSTEM, WOOD
2. RELOCATED BY OTHERS
3. DISPOSAL OF SIGN, D, E OR F