


|   |           |
|---|-----------|
| PROJECT REFERENCE NO.   | SHEET NO. |
| R-4463A   | SIGN-14   |
| <div>SIGNING ENGINEER</div> <div></div> <div>5/22/2025</div>                                                                                      |           |
| DOCUMENT NOT CONSIDERED FINAL<br>UNLESS ALL SIGNATURES COMPLETED   |           |
| <div> HDR Engineering, Inc. of the Carolinas<br/>555 Fayetteville St. Suite 900 Raleigh, N.C. 27601<br/>N.C.B.E.L.S. License Number: F-0116</div> |           |

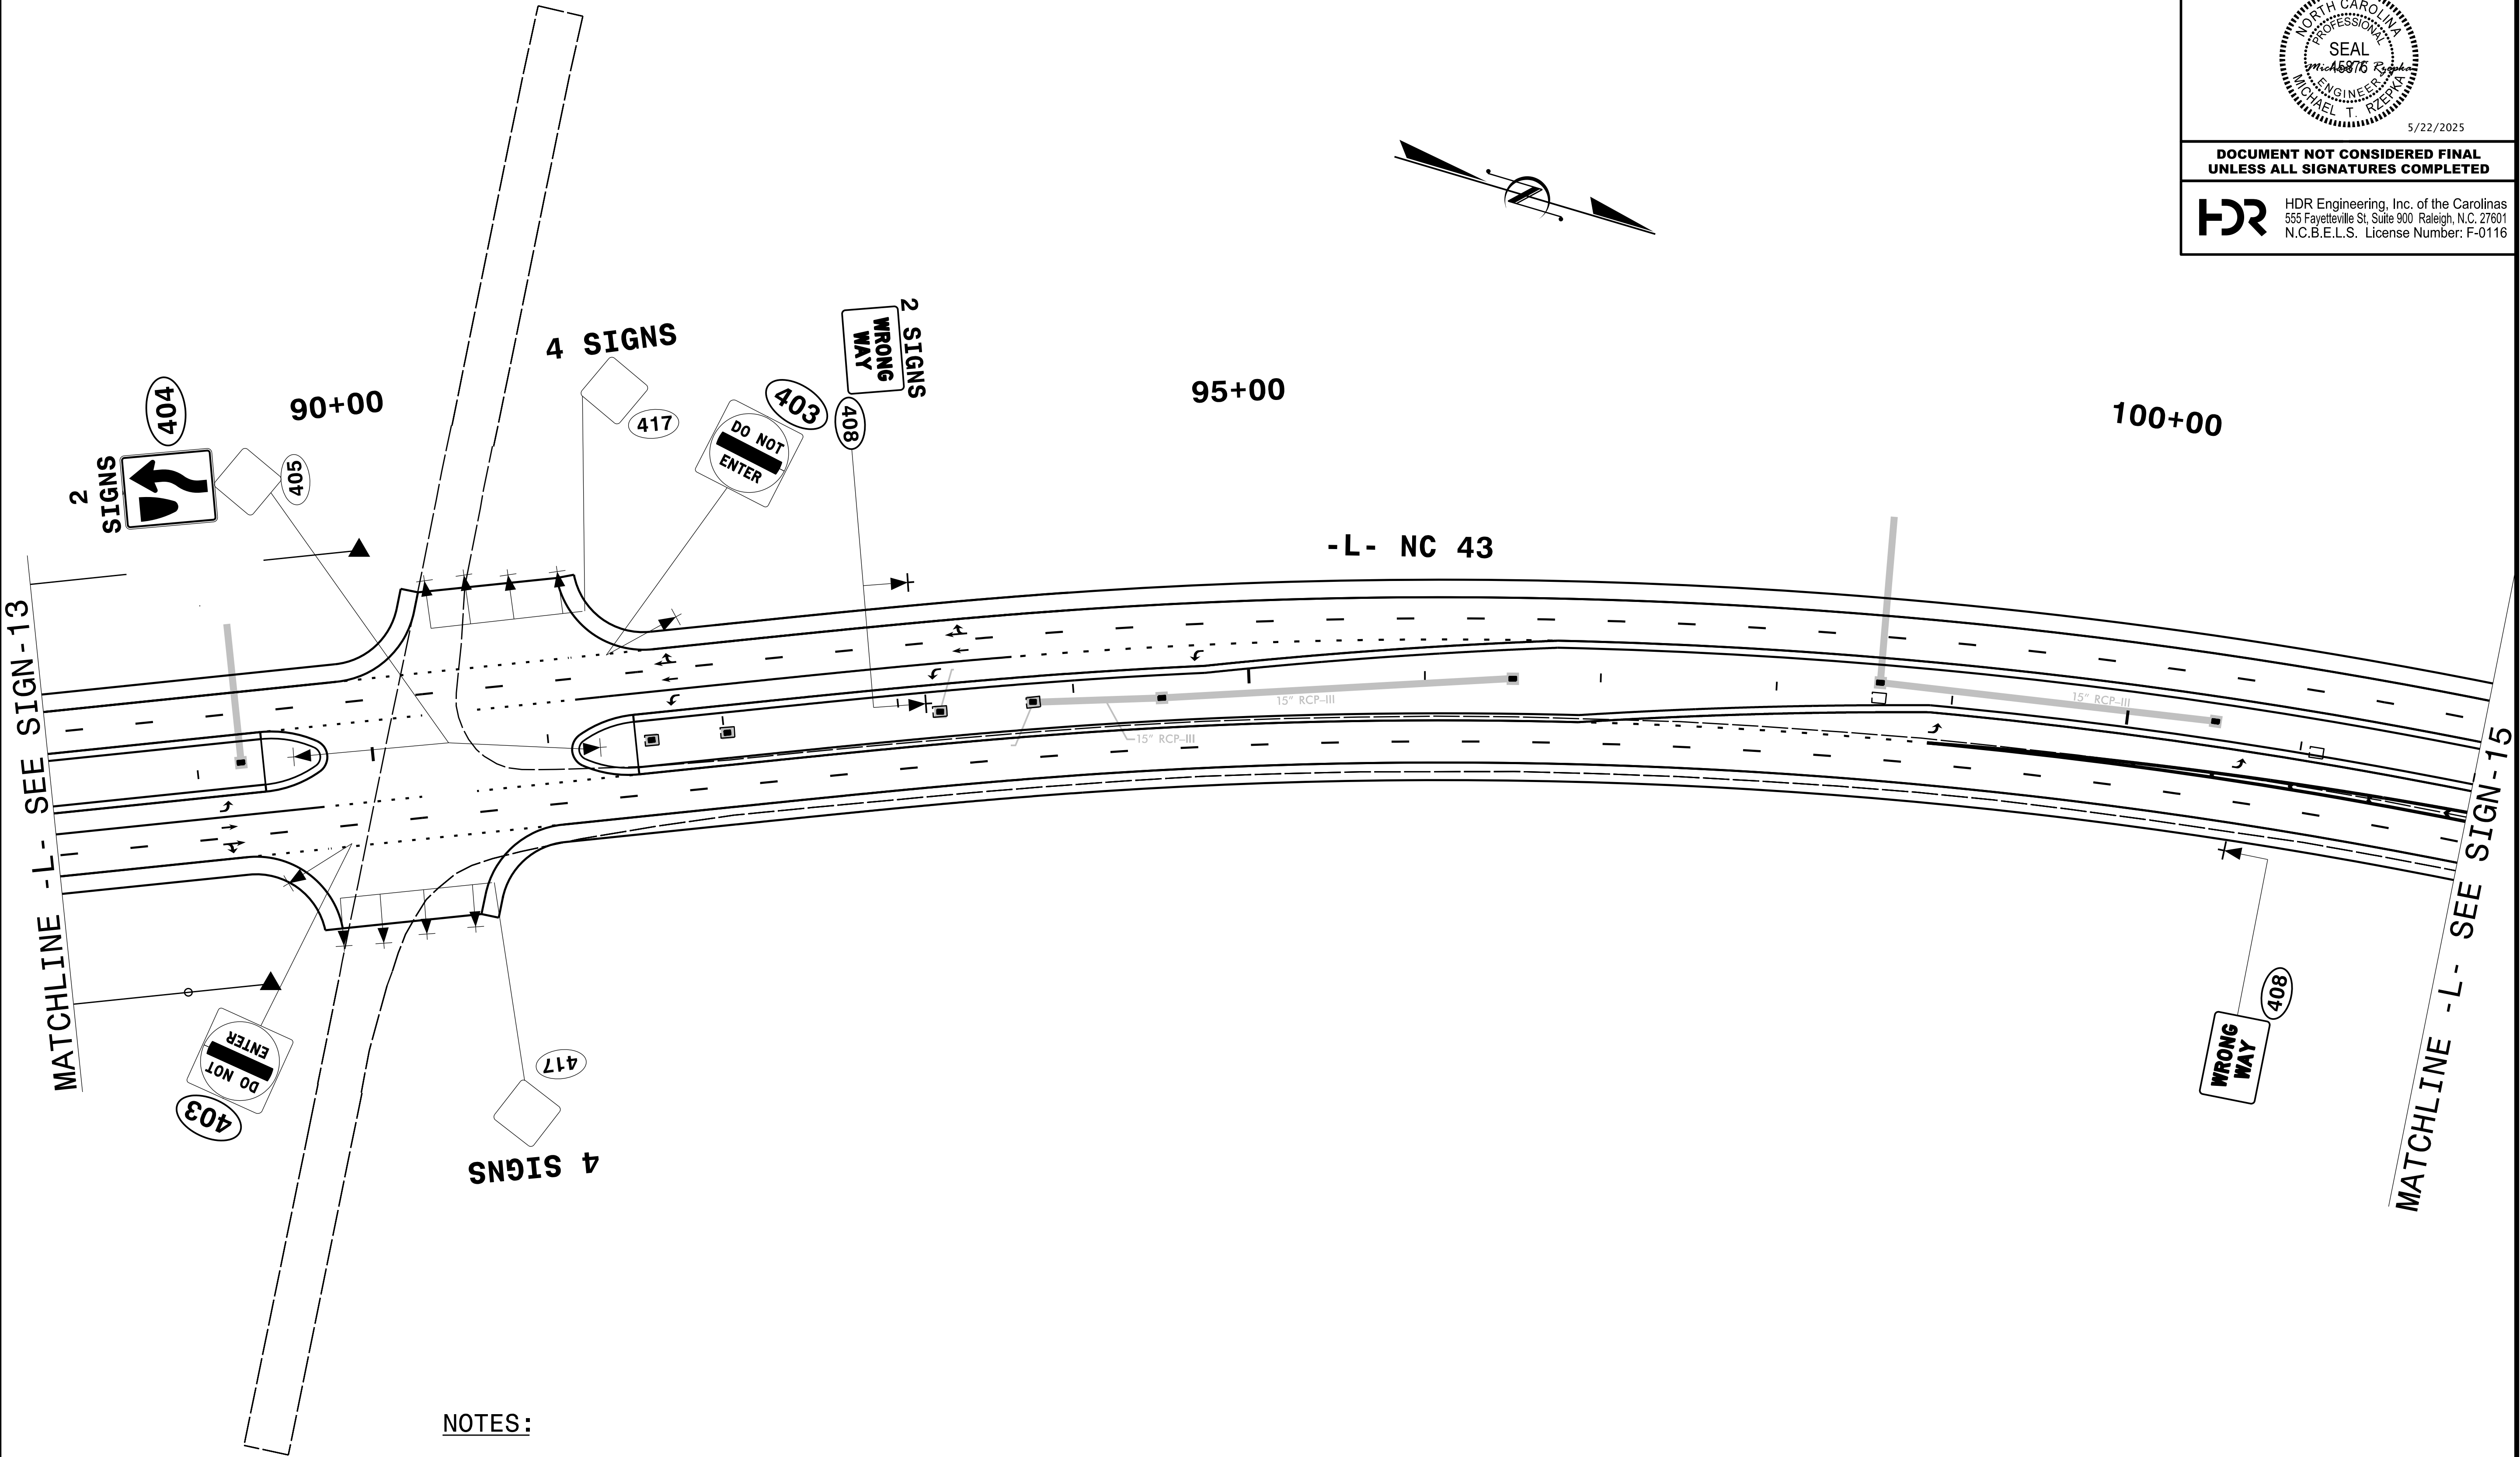

NOTES:

- 1. DISPOSAL OF SIGN SYSTEM, WOOD
- 2. RELOCATED BY OTHERS
- 3. DISPOSAL OF SIGN, D, E OR F