



SIGNAL
FACE



```
@ Multizone Microwave Detection
# Disable Phase call for loop during Alternate Phasing
operation.
* Disable Delay during Alternate Phasing operation.
```

- ## NOTES



EXISTING

The diagram shows a road layout with several features. At the top, a road with a roundabout is labeled 'N/A'. Below it, a road with a bridge is shown. Further down, a road with a tunnel is shown. A dashed line indicates a proposed road extension. The road is labeled 'N/A'.

MAXTIME TIMING CHART

Microwave Detection

* These values may be field adjusted. Do not adjust Min Green and Extension times for phases 2 and 6 lower than what is shown. Min Green for all other phases should not be lower than 4 seconds.



8210 University Executive Park Dr, Suite 220
Charlotte, NC 28262
NC License No. F-1524 (704) 549-4260

Division 2 Craven County New Bern


PLAN DATE:	April 2025	REVIEWED BY:	BN Groome
------------	------------	--------------	-----------

PREPARED BY: DS Griffith	DRMP PROJ. NO.: 17359 (040)
--------------------------	-----------------------------

REVISIONS	INIT.	DATE

[illegible]

**DOCUMENT NOT CONSIDERED FINAL
UNLESS ALL SIGNATURES COMPLETED**

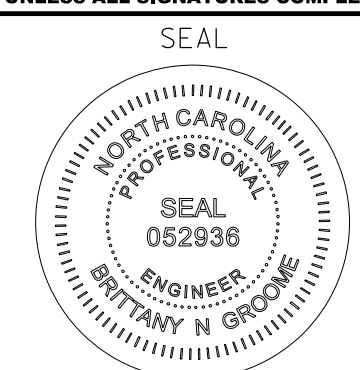

Signed by: _____
Date: 4/24/2025

Brittany N Groome 4/24/2023

SIG. INVENTORY NO. 02-0629