


MATCHLINE C, SEE SHEET SCP-4

MATCHLINE D, SEE SHEET SCP-6

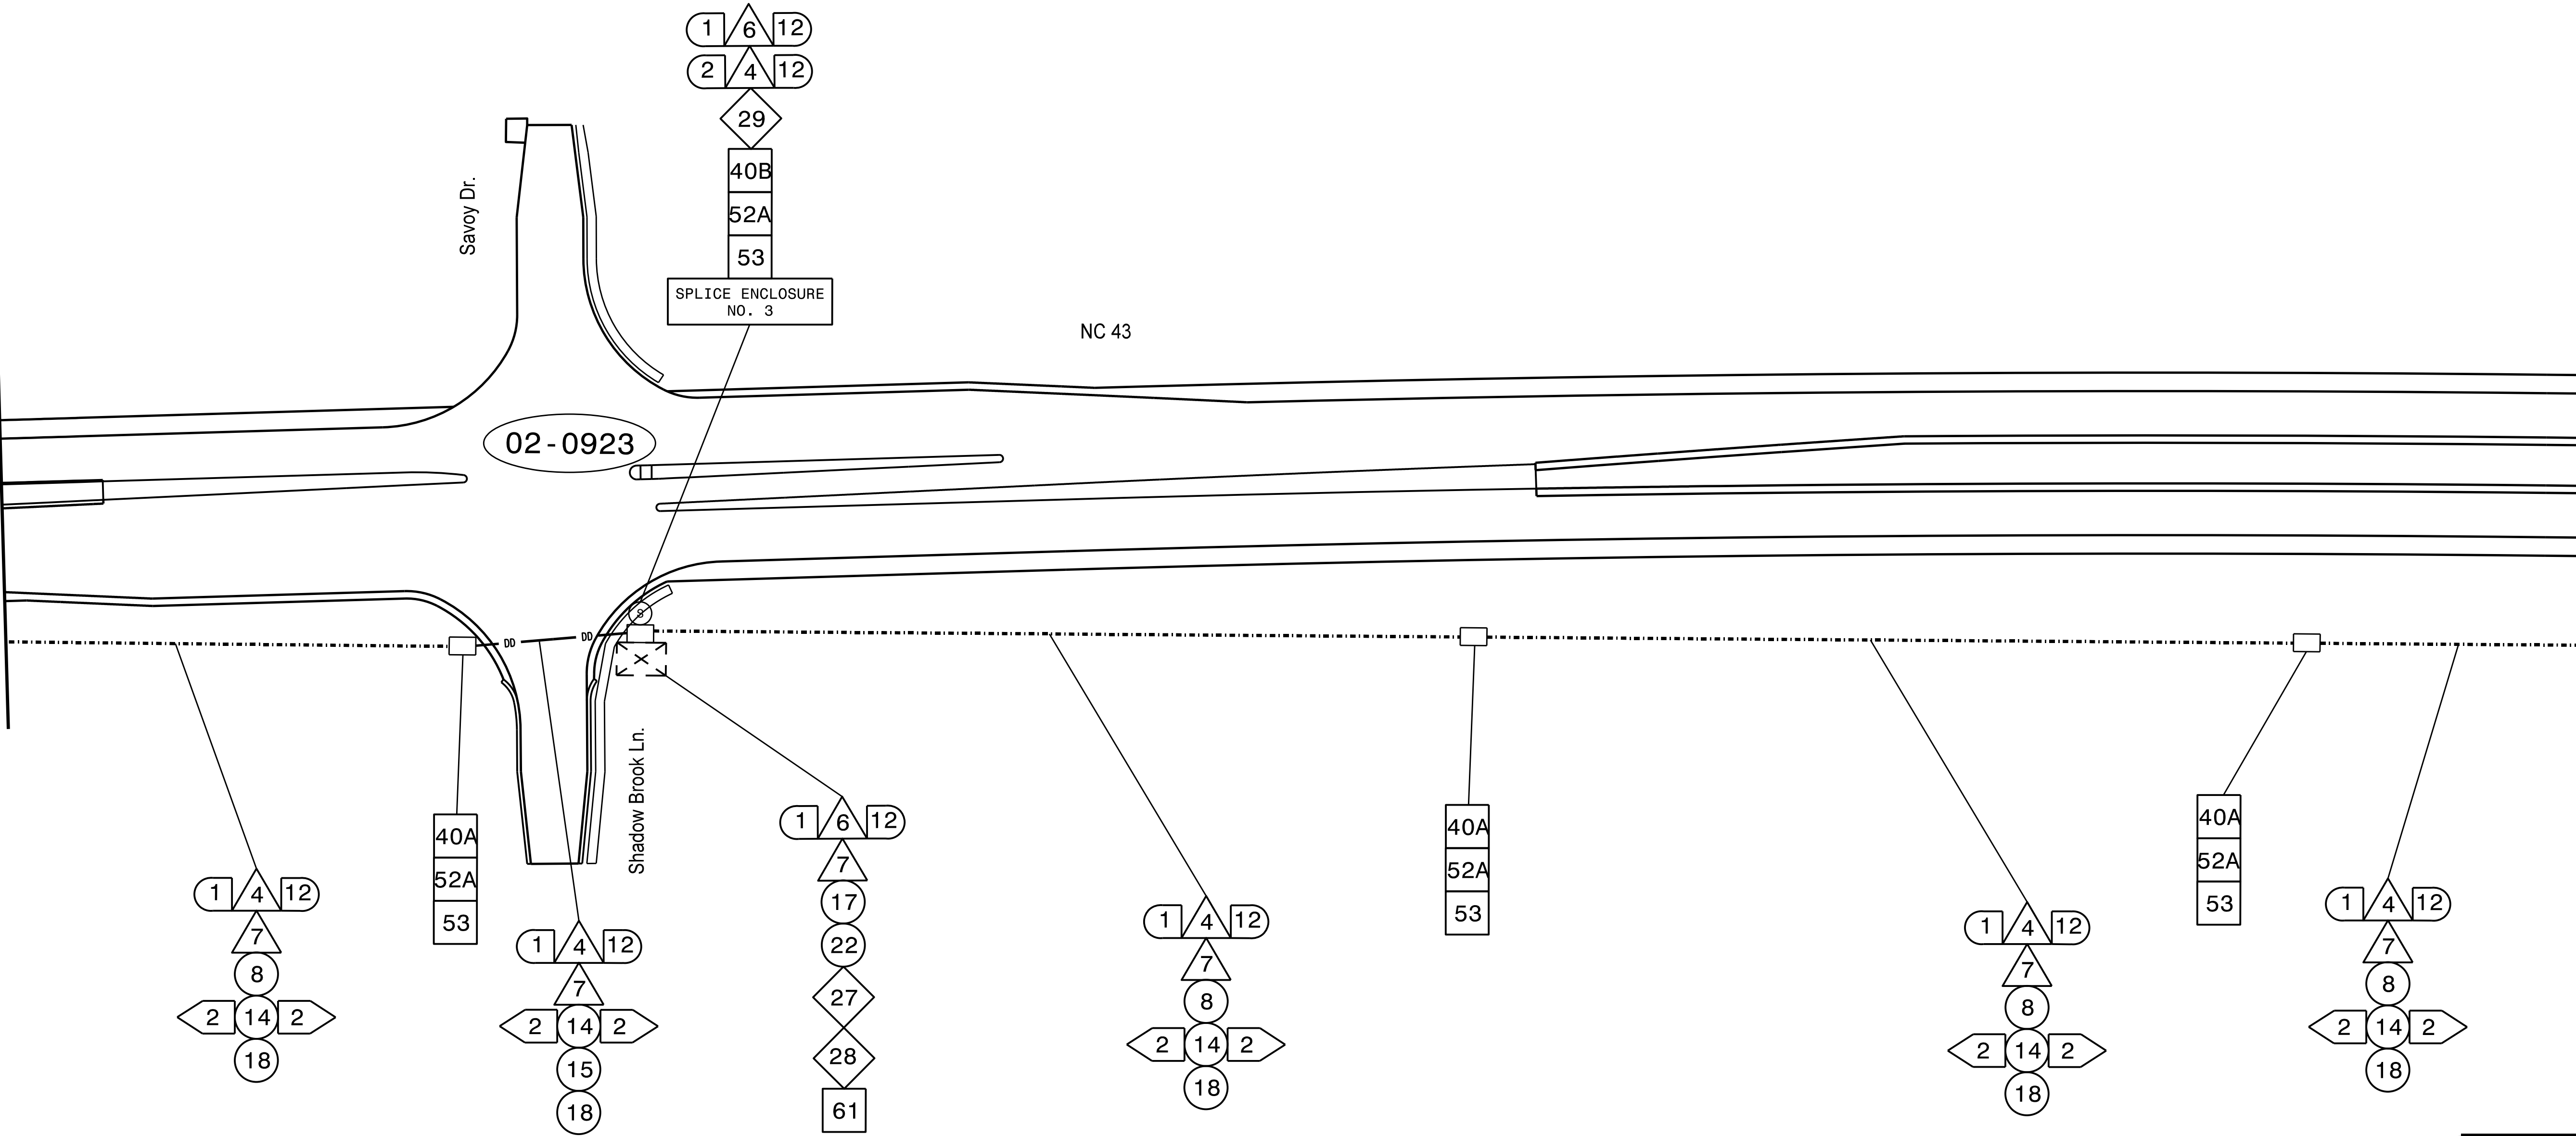




NOTES:

1) NOTIFY THE DIVISION TRAFFIC ENGINEER AT (252)439-2829 FIVE (5) DAYS PRIOR TO BEGINNING WORK ON SIGNAL SYSTEM COMMUNICATIONS CABLE. NOTIFY THE DIVISION TRAFFIC ENGINEER AFTER ALL WORK IS PERFORMED TO ENSURE THAT ALL FIBER CIRCUITS ARE FUNCTIONING PROPERLY. ALL WORK IS NOT COMPLETE UNTIL THE SIGNAL SYSTEM IS BACK UP AND OPERATIONAL.

Plans Prepared By:

DRMP

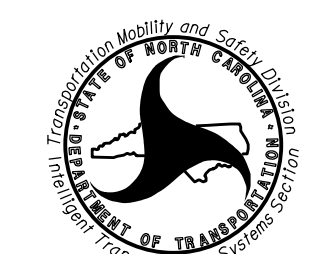DRMP, Inc.
6210 University Executive Park Dr, Suite 220
Charlotte, NC 28269
NC License No. F-1526 (1/04) 549-4260

| <p>Prepared For:</p>  <p>759 N. Greenfield Place, Garner, NC 27529</p>  | <p>D02-15 New Bern Cable Routing Plans</p> | | <p>DOCUMENT NOT CONSIDERED FINAL UNLESS ALL SIGNATURES COMPLETED</p> <p>SEAL</p>  <p>Signed by: <i>Brittany N. Groome</i> 1E03040E184484</p> | | | | | | | | | | | |
|---|--|-----------|---|-------|------|--|--|--|--|--|--|--|--|--|
| | <p>Division 2 Craven County New Bern</p> <p>PLAN DATE: April 2025 REVIEWED BY: BN Groome</p> <p>PREPARED BY: DS Griffith DRMP PROJ. NO: 17359 (041)</p> <table><thead><tr><th>REVISIONS</th><th>INIT.</th><th>DATE</th></tr></thead><tbody><tr><td> </td><td> </td><td> </td></tr><tr><td> </td><td> </td><td> </td></tr><tr><td> </td><td> </td><td> </td></tr></tbody></table> | REVISIONS | | INIT. | DATE | | | | | | | | | |
| REVISIONS | INIT. | DATE | | | | | | | | | | | | |
| | | | | | | | | | | | | | | |
| | | | | | | | | | | | | | | |
| | | | | | | | | | | | | | | |