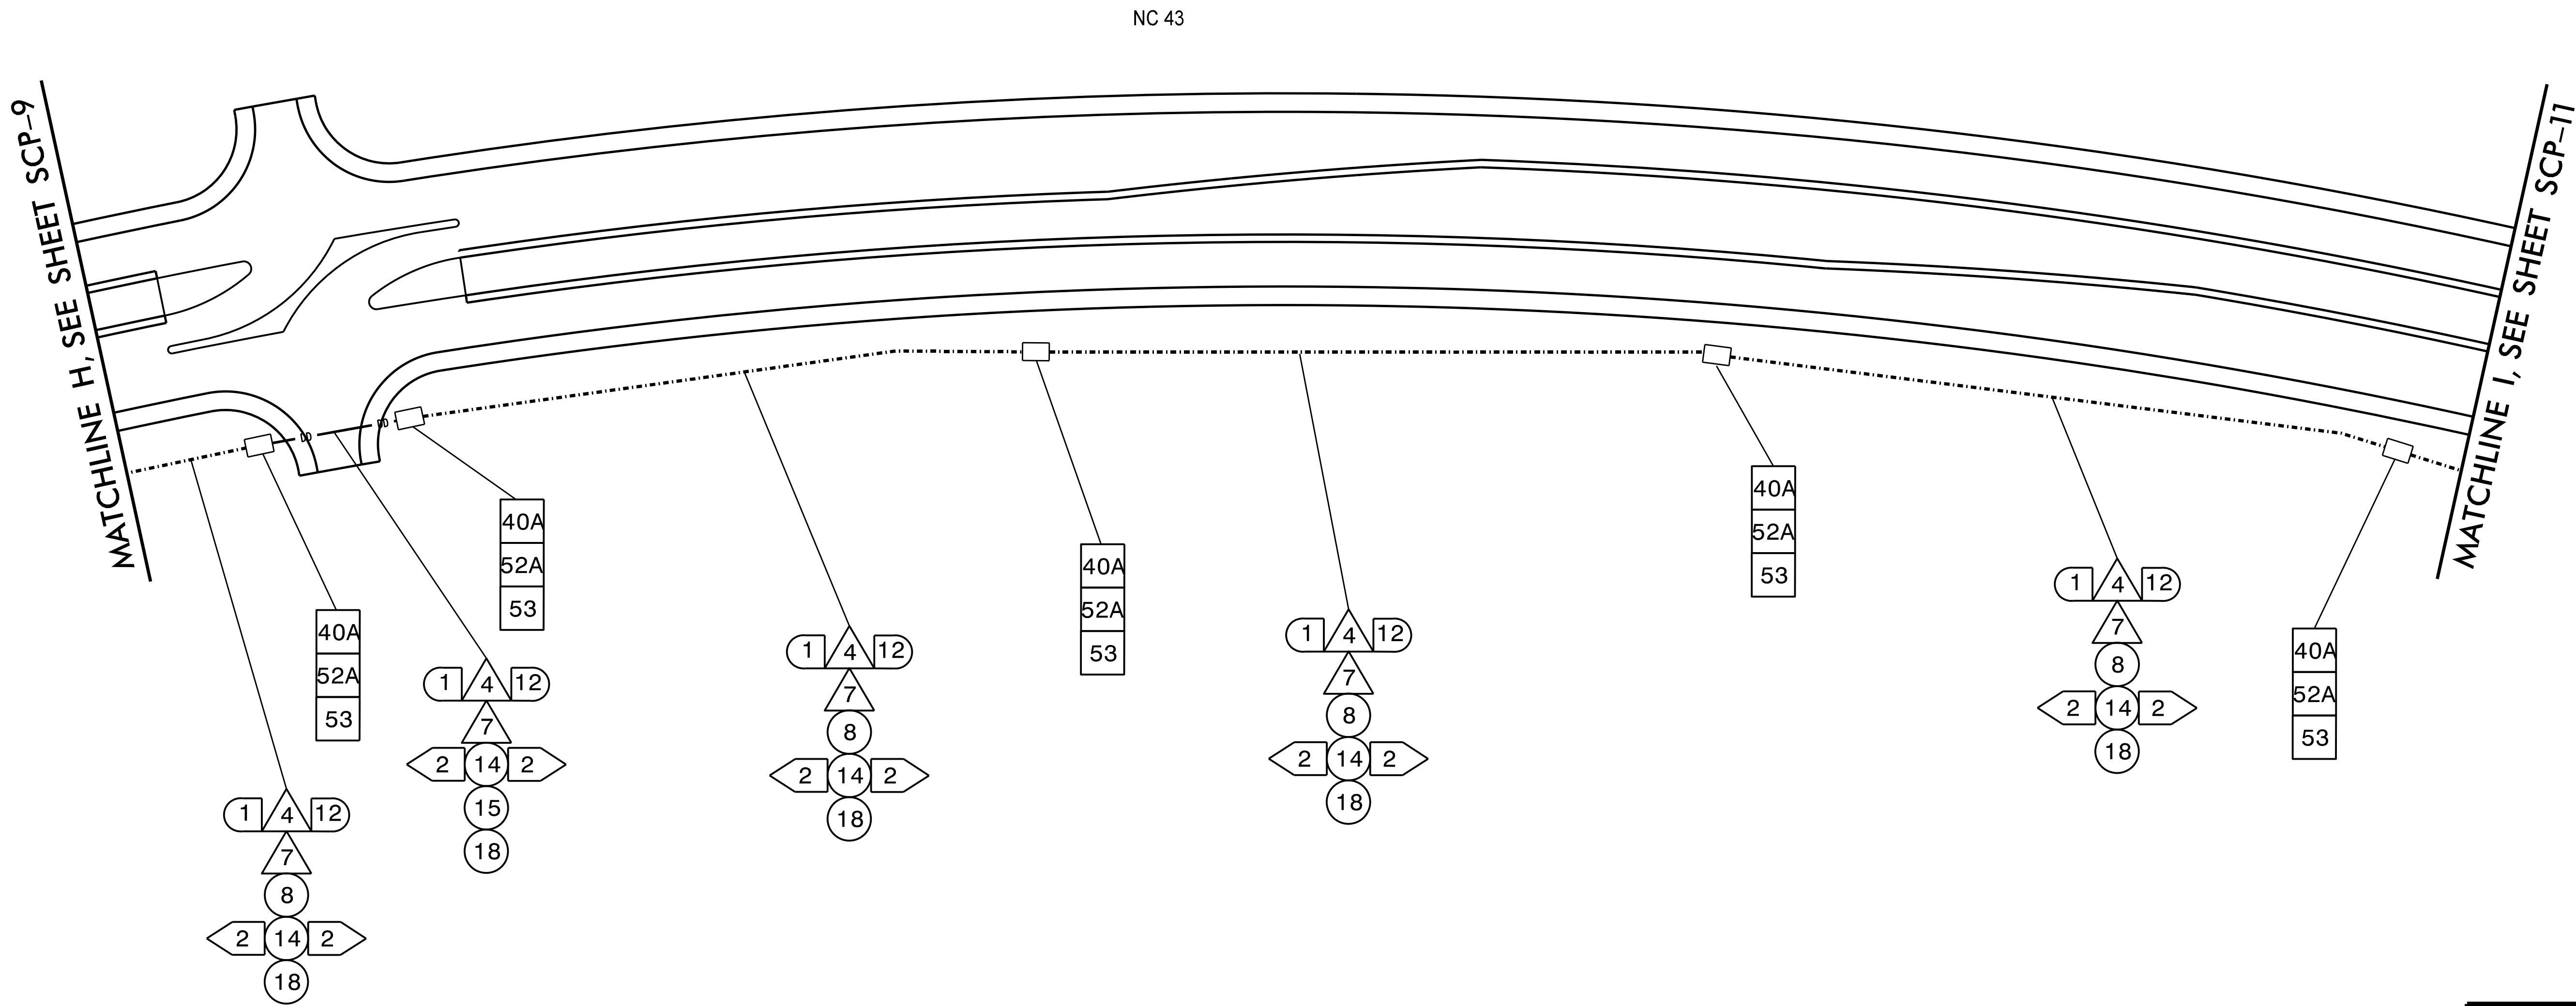




4/23/2025
402-D0610n*SCP-10.dgn
User: k.jones

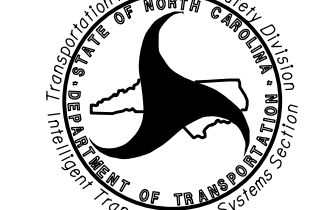
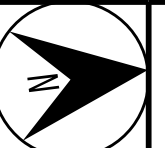
NOTES:

1) NOTIFY THE DIVISION TRAFFIC ENGINEER AT (252)439-2829 FIVE (5) DAYS PRIOR TO BEGINNING WORK ON SIGNAL SYSTEM COMMUNICATIONS CABLE. NOTIFY THE DIVISION TRAFFIC ENGINEER AFTER ALL WORK IS PERFORMED TO ENSURE THAT ALL FIBER CIRCUITS ARE FUNCTIONING PROPERLY. ALL WORK IS NOT COMPLETE UNTIL THE SIGNAL SYSTEM IS BACK UP AND OPERATIONAL.

Plans Prepared By:



DRMP
DRMP, Inc.
6210 University Executive Park Dr, Suite 220
Charlotte, NC 28269
NC License No. F-1524 (T04) 549-4260

Prepared For:  750 N. Greenfield Place, Garner, NC 27529  SCALE 0 NO SCALE	D02-15 New Bern Cable Routing Plans Division 2 Craven County New Bern <table><tr><td>PLAN DATE: April 2025</td><td>REVIEWED BY: BN Groome</td></tr><tr><td>PREPARED BY: DS Griffith</td><td>DRMP PROJ. NO: 17359 (041)</td></tr></table> <table><tr><th>REVISIONS</th><th>INIT.</th><th>DATE</th></tr><tr><td> </td><td> </td><td> </td></tr><tr><td> </td><td> </td><td> </td></tr><tr><td> </td><td> </td><td> </td></tr></table>		PLAN DATE: April 2025	REVIEWED BY: BN Groome	PREPARED BY: DS Griffith	DRMP PROJ. NO: 17359 (041)	REVISIONS	INIT.	DATE										DOCUMENT NOT CONSIDERED FINAL UNLESS ALL SIGNATURES COMPLETED SEAL  Signed by: <i>Brittany N. Groome</i> 1E03540E168484 4/24/2025 DATE
	PLAN DATE: April 2025	REVIEWED BY: BN Groome																	
	PREPARED BY: DS Griffith	DRMP PROJ. NO: 17359 (041)																	
	REVISIONS	INIT.	DATE																