


PROJECT REFERENCE NO.	SHEET NO.
R-4463A	SCP-12

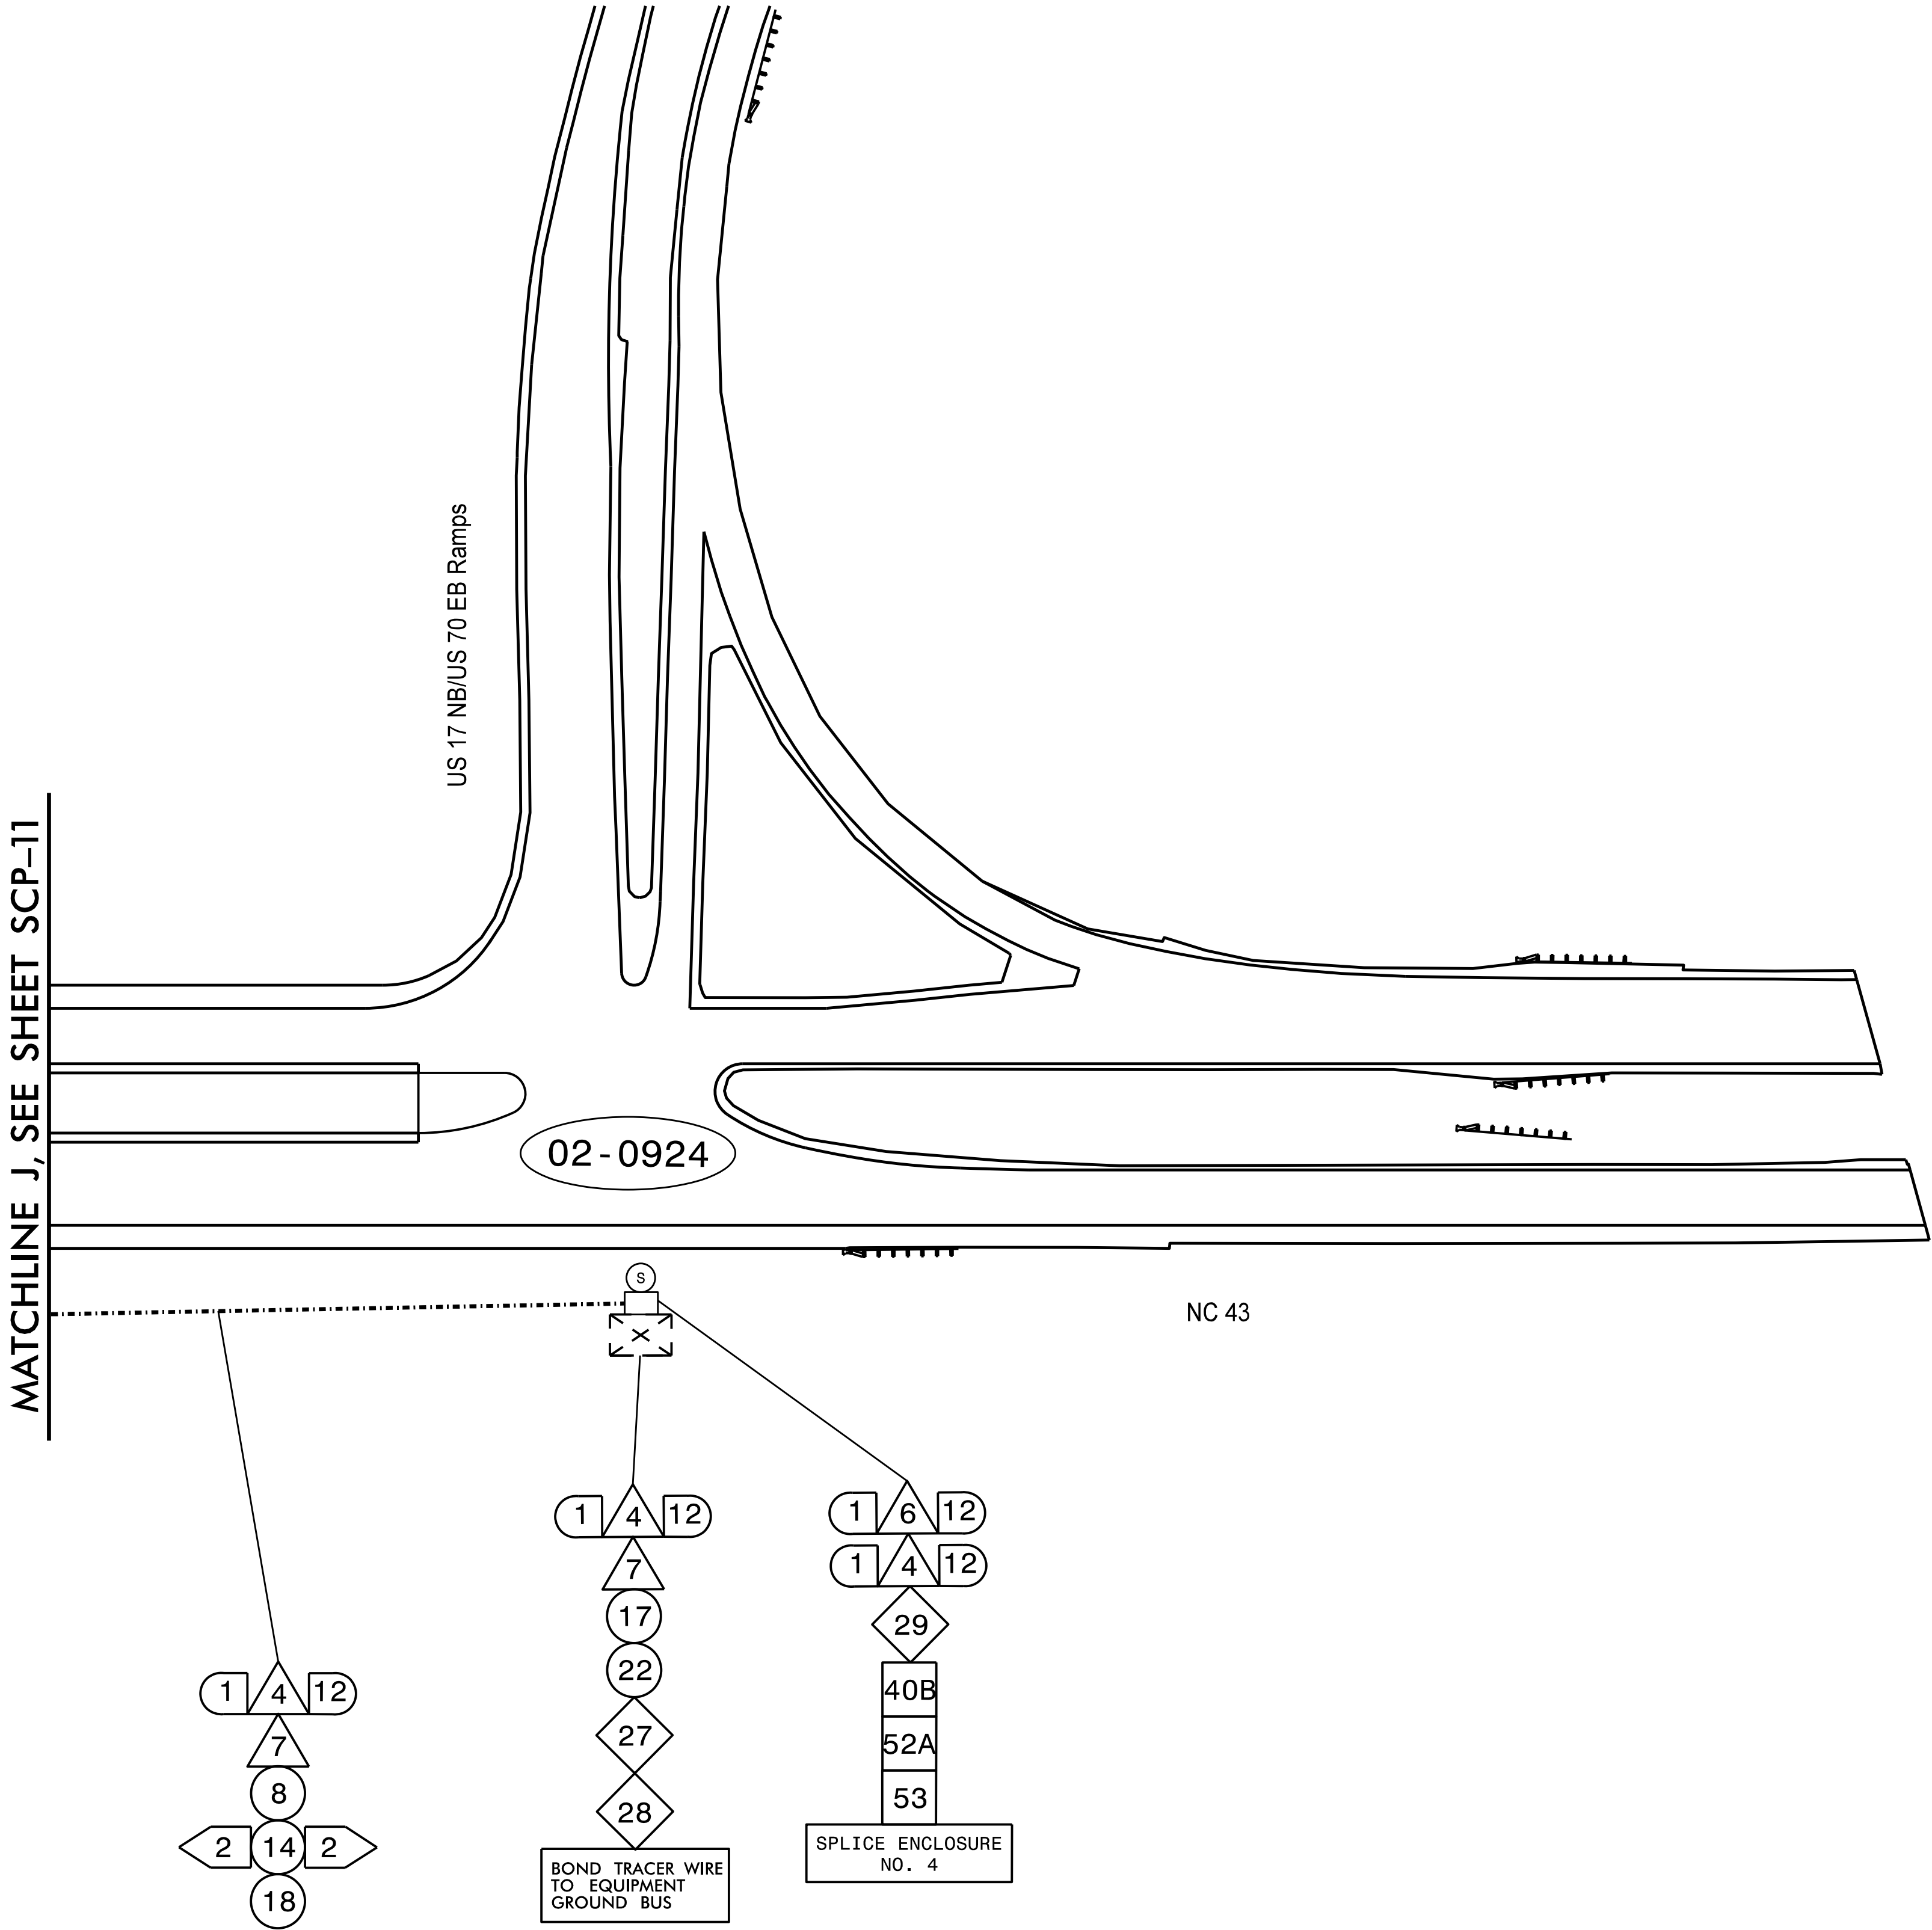

NOTES:

1) NOTIFY THE DIVISION TRAFFIC ENGINEER AT (252)439-2829 FIVE (5) DAYS PRIOR TO BEGINNING WORK ON SIGNAL SYSTEM COMMUNICATIONS CABLE. NOTIFY THE DIVISION TRAFFIC ENGINEER AFTER ALL WORK IS PERFORMED TO ENSURE THAT ALL FIBER CIRCUITS ARE FUNCTIONING PROPERLY. ALL WORK IS NOT COMPLETE UNTIL THE SIGNAL SYSTEM IS BACK UP AND OPERATIONAL.

4/23/2025
...404-D065-0n+SCP+SCP-12.dgn
User: k.jones

Plans Prepared By:

DRMP

DRMP, Inc.
6210 University Executive Park Dr, Suite 220
Charlotte, NC 28269
NC License No. F-1524 (704) 549-4260

<p>Prepared For:</p> <p>750 N. Greenfield Place, Garner, NC 27529</p>	<p>D02-15_New Bern Cable Routing Plans</p>		<p>Division 2 Craven County New Bern</p>	
	<p>PLAN DATE: April 2025</p>	<p>REVIEWED BY: BN Groome</p>	<p>PREPARED BY: DS Griffith</p>	<p>DRMP PROJ. NO: 17359 (041)</p>
<p>SCALE</p> <p>0</p> <p>NO SCALE</p>	<p>REVISIONS</p>	<p>INIT.</p>	<p>DATE</p>	
<p>Signed by: <i>Brittany N Groome</i> 4/24/2025</p> <p>1E03040E184484</p>				

DOCUMENT NOT CONSIDERED FINAL UNLESS ALL SIGNATURES COMPLETED

SEAL

SEAL 052936

ENGINEER

BRITTANY N GROOME