


SPLICE ENCLOSURE NO. 4

02-0924

NC 43 at
US 17 NB/US 70 EB Ramps
(SCP-12)

Notes:
Unused fibers left coiled and stored in splice tray/enclosure.
Unused Buffer Tubes left coiled and stored in splice tray/enclosure.

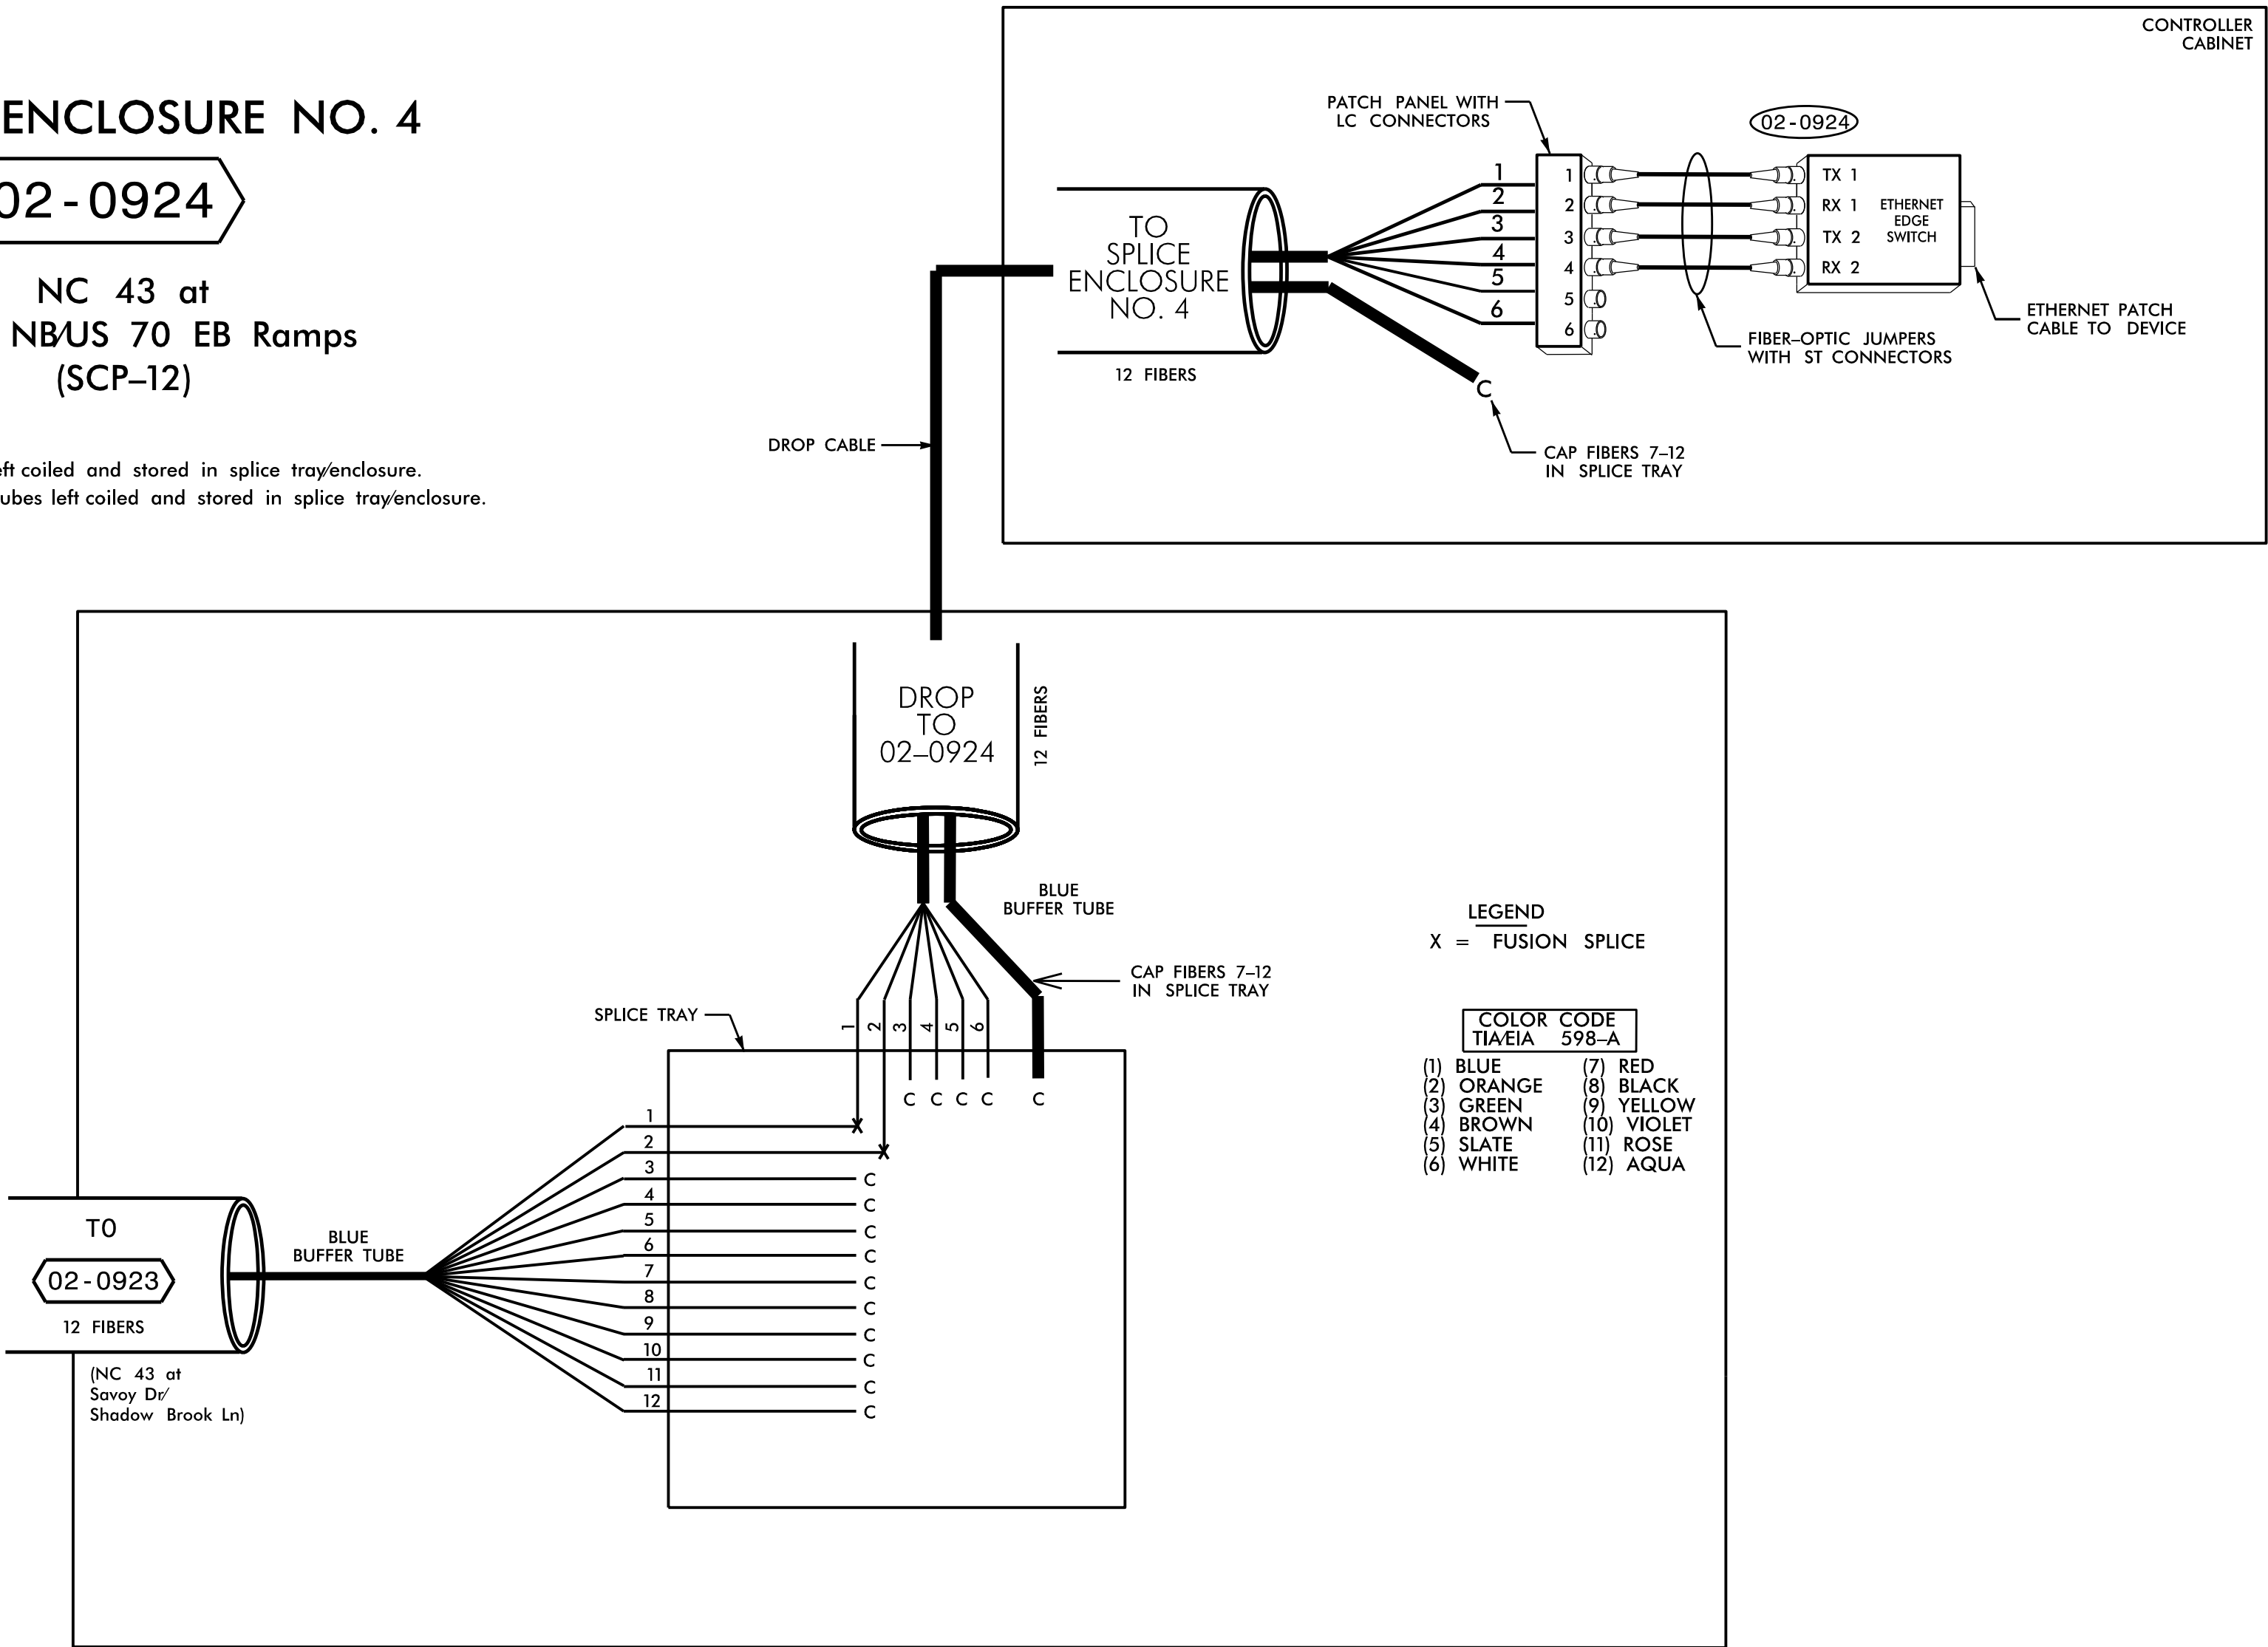

ETHERNET SWITCH TERMINATION CONFIGURATIONS ARE GENERIC. CONTRACTOR IS RESPONSIBLE FOR DETERMINING/ENSURING PROPER TERMINATIONS.

NOTES:

1. NOTIFY THE DIVISION TRAFFIC ENGINEER AT (252)439-2829 FIVE (5) DAYS PRIOR TO BEGINNING WORK ON SIGNAL SYSTEM COMMUNICATIONS CABLE. NOTIFY THE DIVISION TRAFFIC ENGINEER AFTER ALL WORK IS PERFORMED TO ENSURE THAT ALL FIBER CIRCUITS ARE FUNCTIONING PROPERLY. ALL WORK IS NOT COMPLETE UNTIL THE SIGNAL SYSTEM IS BACK UP AND OPERATIONAL.
2. INCLUDE ON THE COVER OF EACH SPLICE TRAY THE FOLLOWING:
REFERENCE SECTION 1731 "FIBER OPTIC SPLICE ENCLOSURE"
 - 1) SPLICE LOCATION
 - 2) DATE
 - 3) COMPANY NAME
 - 4) NAME OF INDIVIDUAL PERFORMING THE SPLICING

PRIOR TO INSTALLING THE COVER ON THE SPLICE TRAY TAKE A DIGITAL PHOTOGRAPH SHOWING THE SPLICE TRAY AND INFORMATION SHOWN ABOVE (1-4) AND SUBMIT PHOTOGRAPH ALONG WITH OTDR TEST RESULTS.

4/23/2025
User: k.jones

Plans Prepared By:

DRMP

DRMP, Inc.
8210 University Executive Park Dr, Suite 220
Charlotte, NC 28262
NC License No. F-1524 (704) 549-4260

Prepared For:		Division 2		Craven County		New Bern	
		PLAN DATE: April 2025		REVIEWED BY: BN Groome			
		PREPARED BY: DS Griffith		DRMP PROJ. NO: 17359 (041)			
750 N. Greenfield Place, Garner, NC 27529		REVISIONS		INIT.		DATE	
0							
NO SCALE							

DOCUMENT NOT CONSIDERED FINAL UNLESS ALL SIGNATURES COMPLETED

SEAL

SEAL 052936

ENGINEER

BRITANNY N. GROOME

Signed by: *Brittany N. Groome* 4/24/2025

DATE