



PLOT DRIVER: nodot_eng.pdf_fullsize.plt
USER: ASNIDER
FILE: R4463A_RDY_PSH-13.dgn
PENTABLE: roadway_v8.tbl
DATE: 2/18/2025
TIME: 6:52:57 PM

MATCHLINE, INSET A

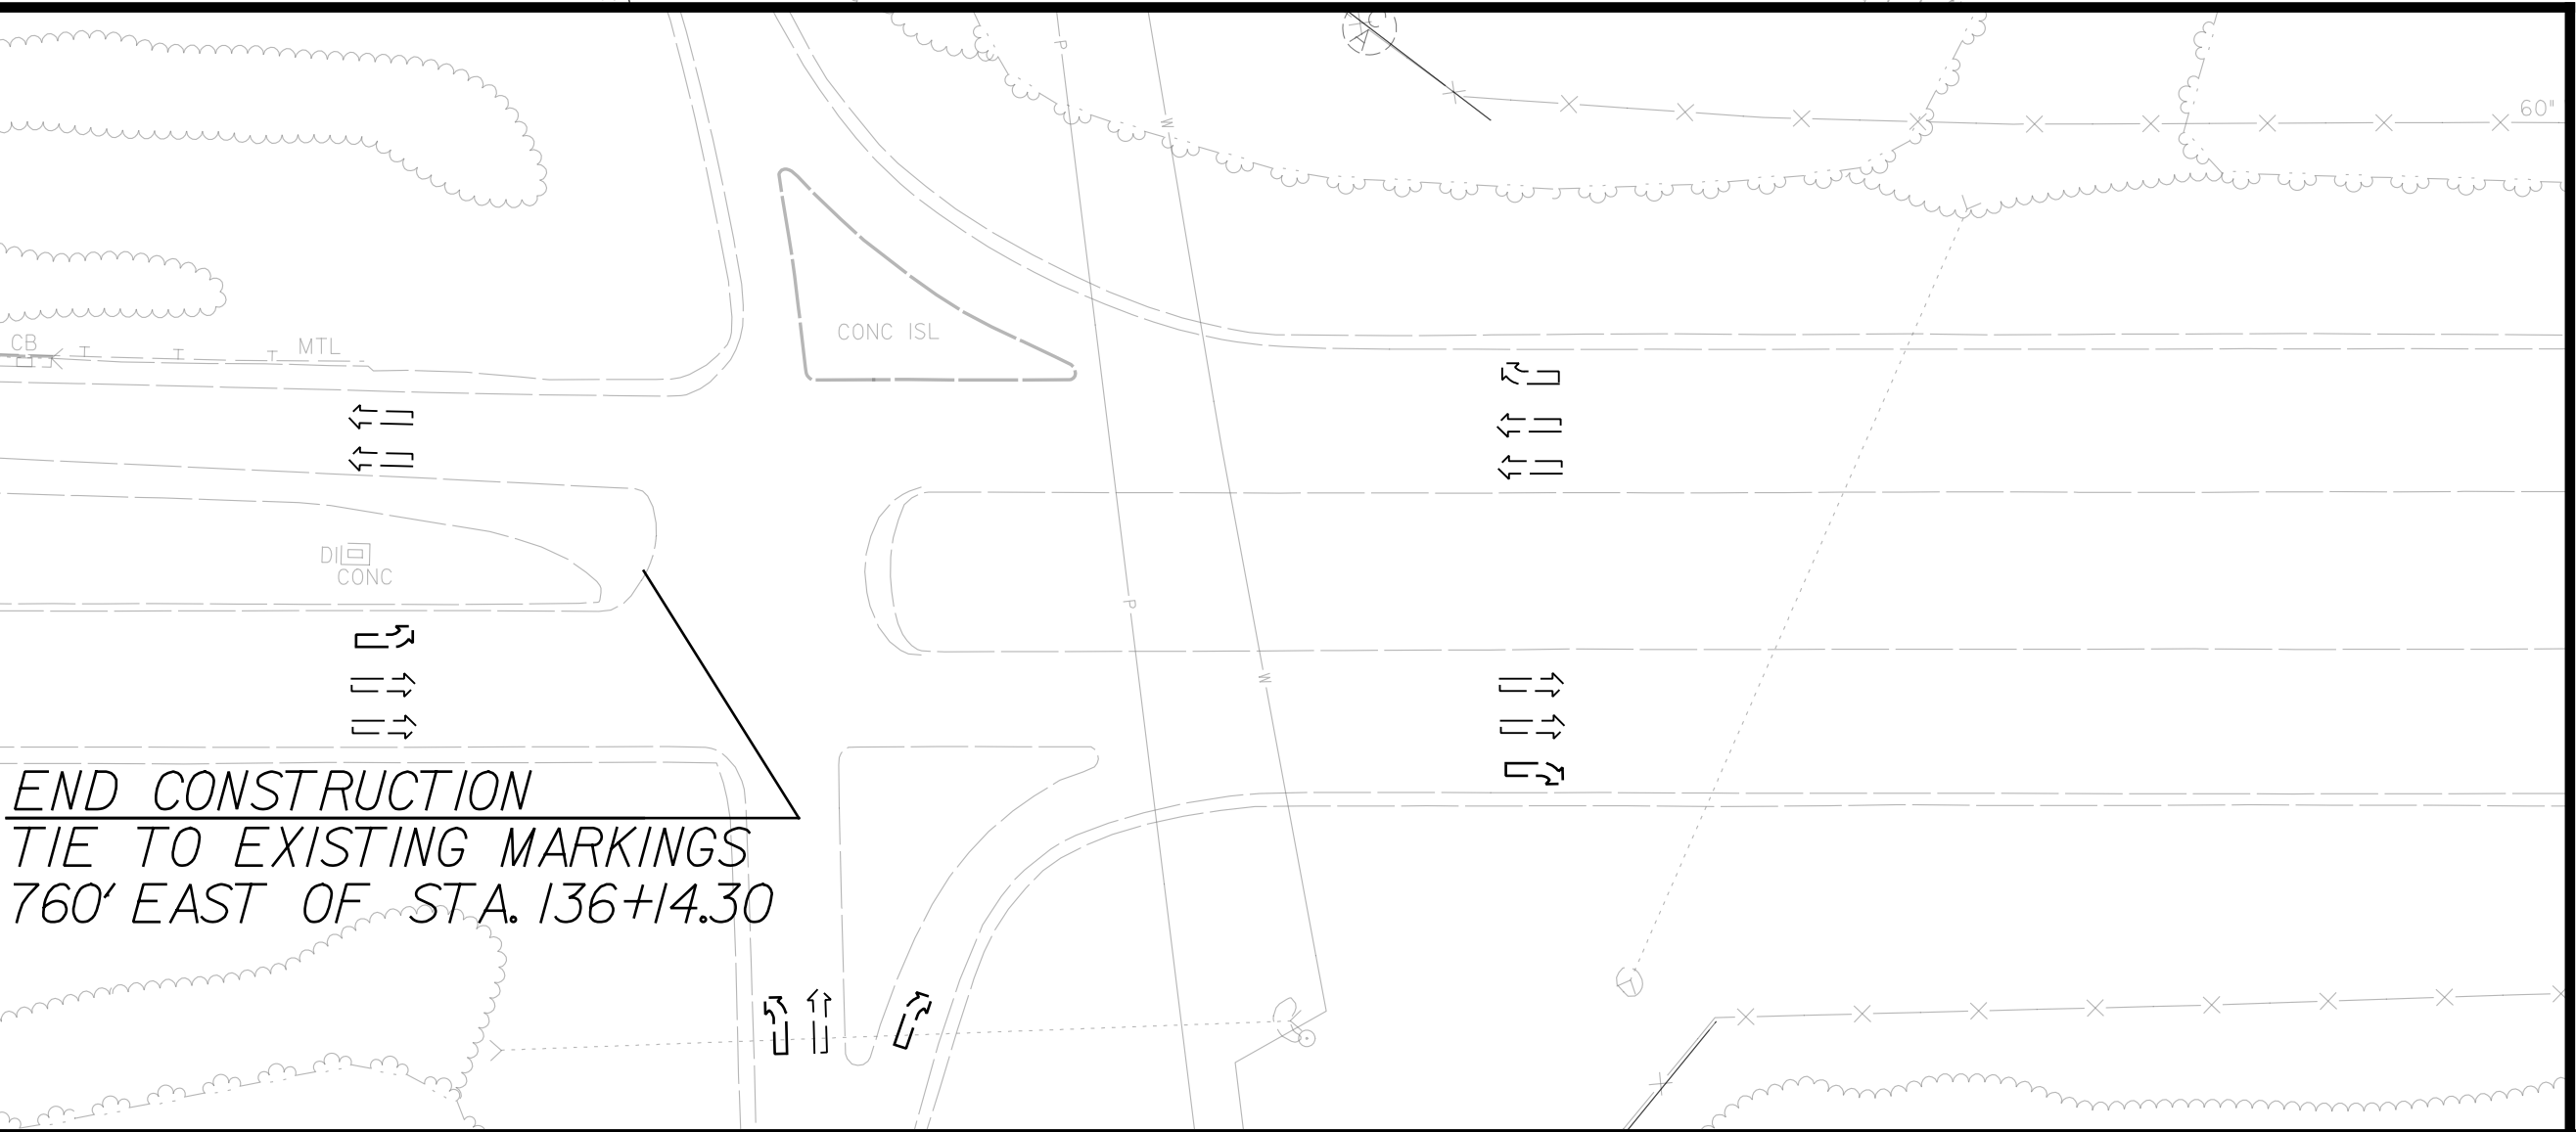


MATCHLINE -L- STA. 128+00, SEE SHEET 12

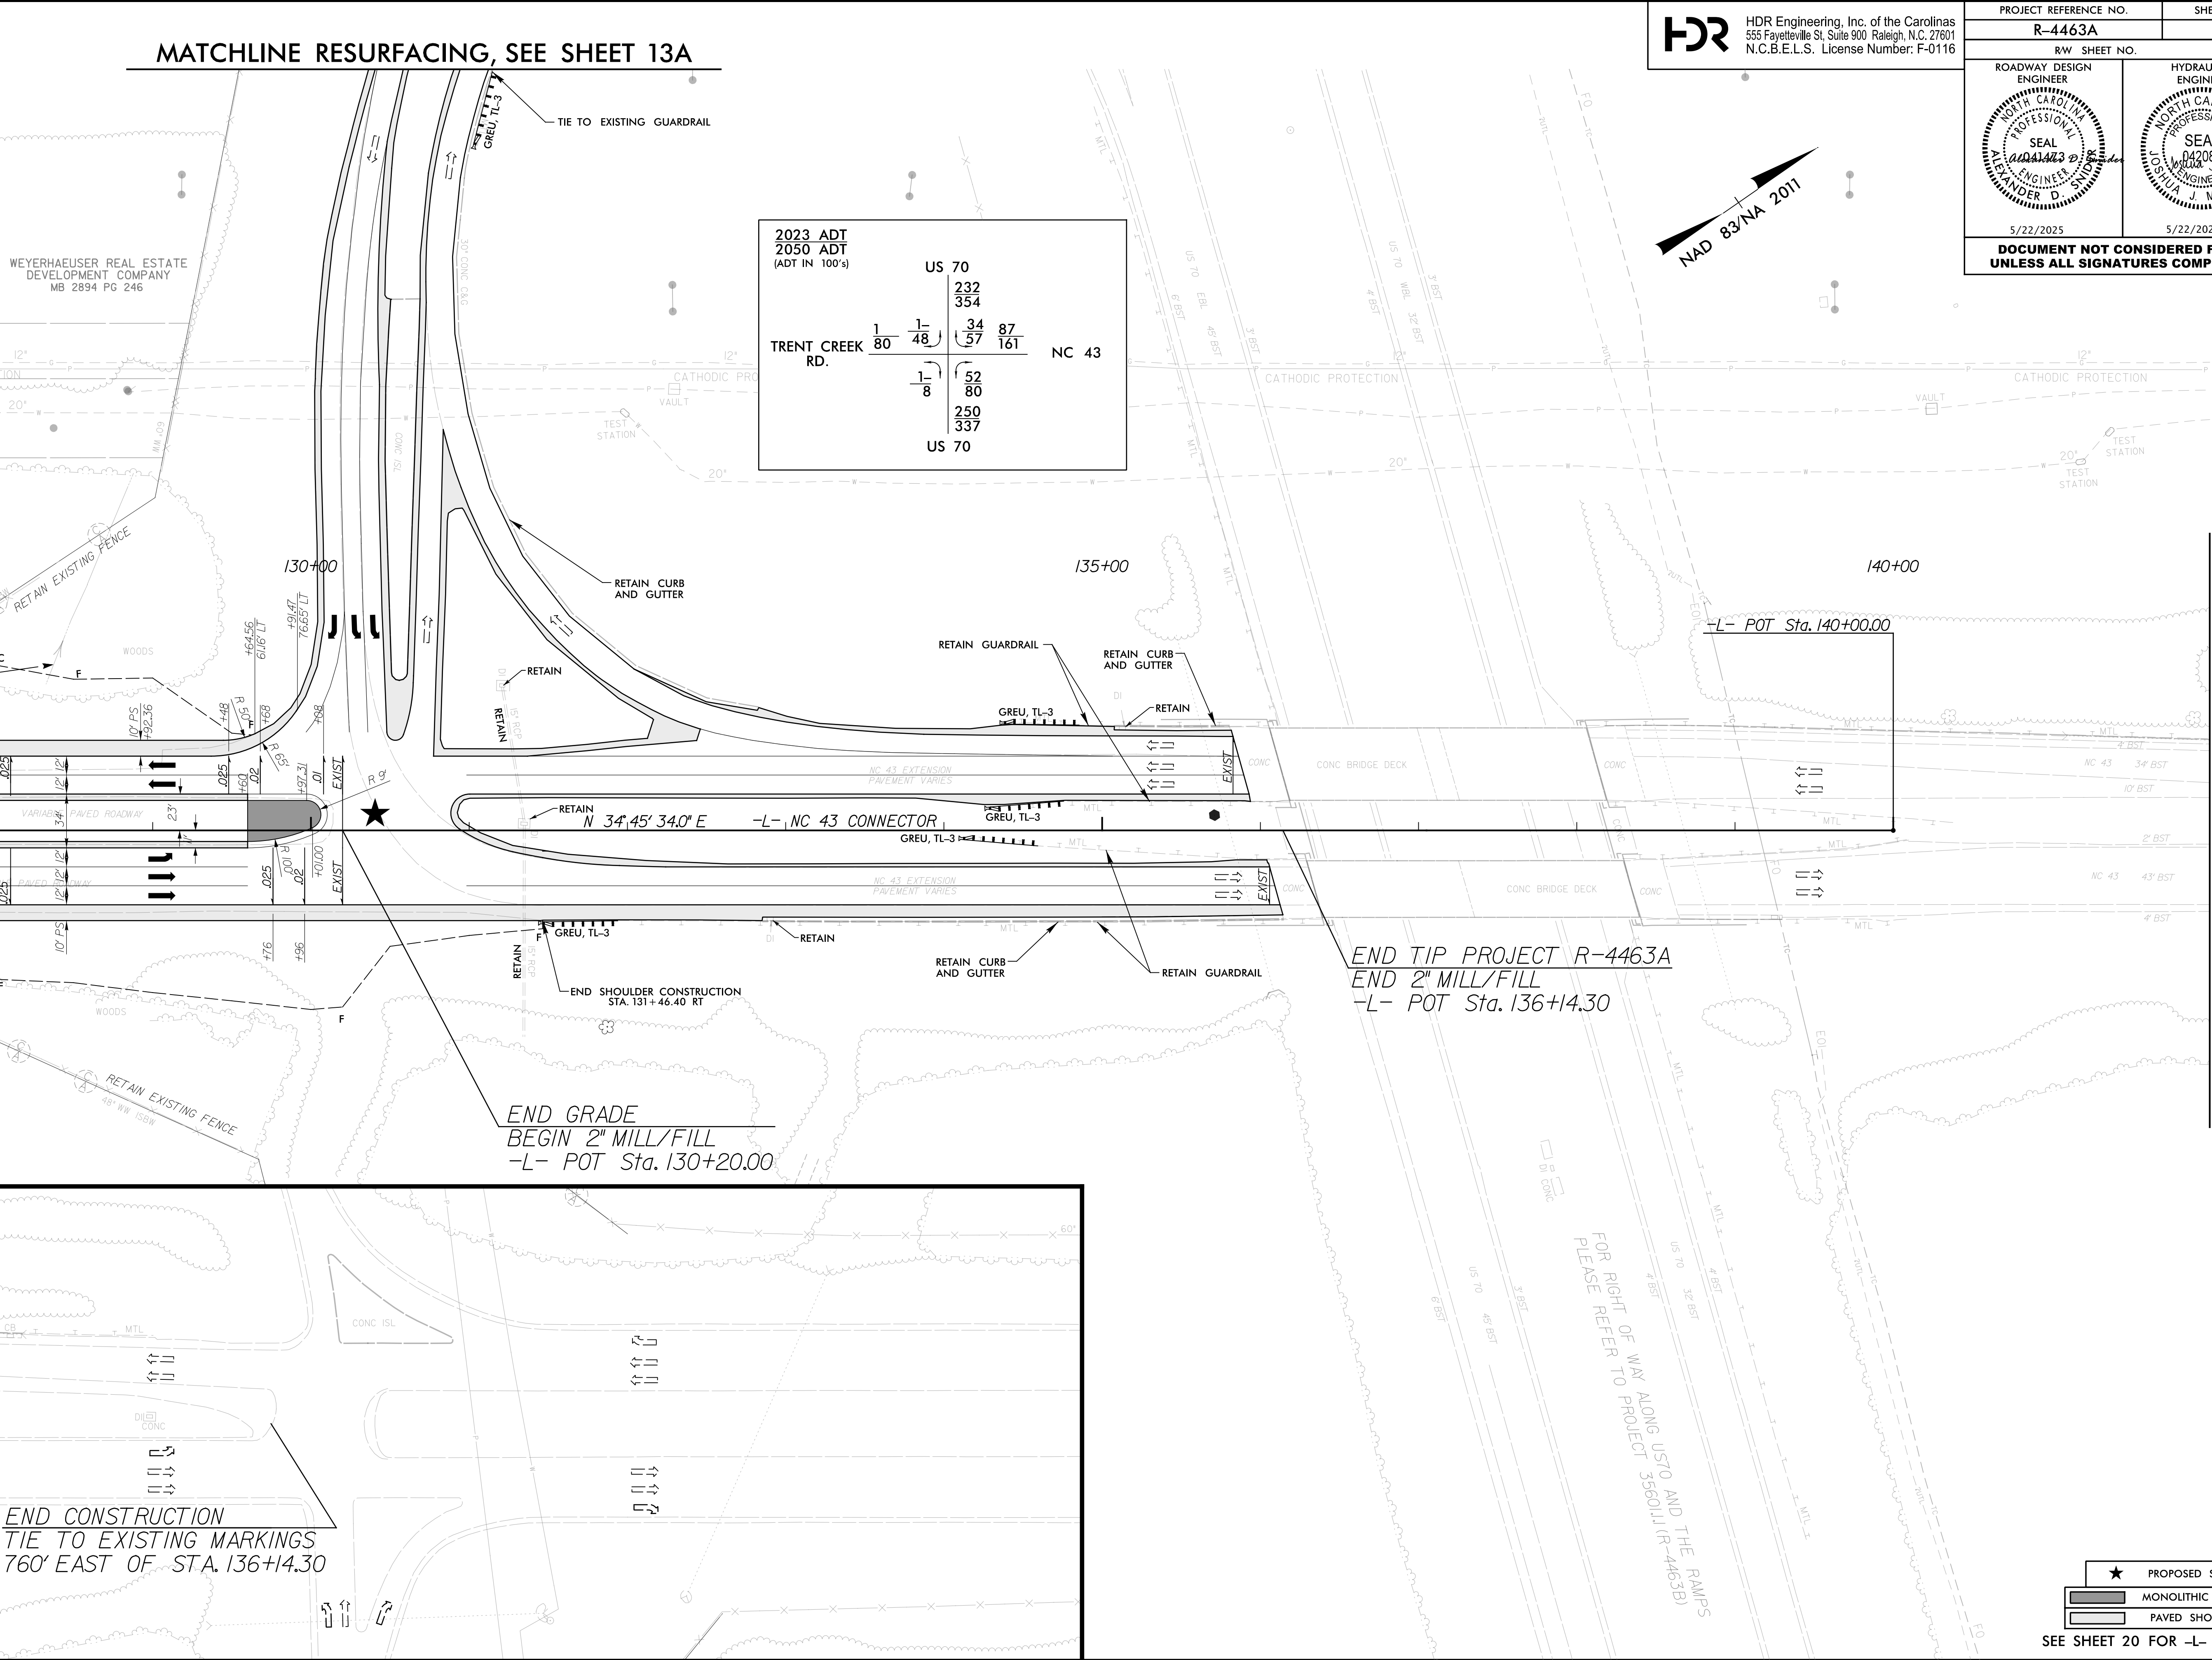

MATCHLINE, SEE INSET A

★ PROPOSED SIGNAL
MONOLITHIC ISLAND
PAVED SHOULDER
SEE SHEET 20 FOR -L- PROFILE

PLOT DRIVER: nodot_eng.pdf_fullsize.plt
USER: ASNIDER
FILE: R4463A_RDY_PSH-13A.dgn
PENTABLE: roadway_v8.tbl
DATE: 2/18/2025
TIME: 12:01:08 PM

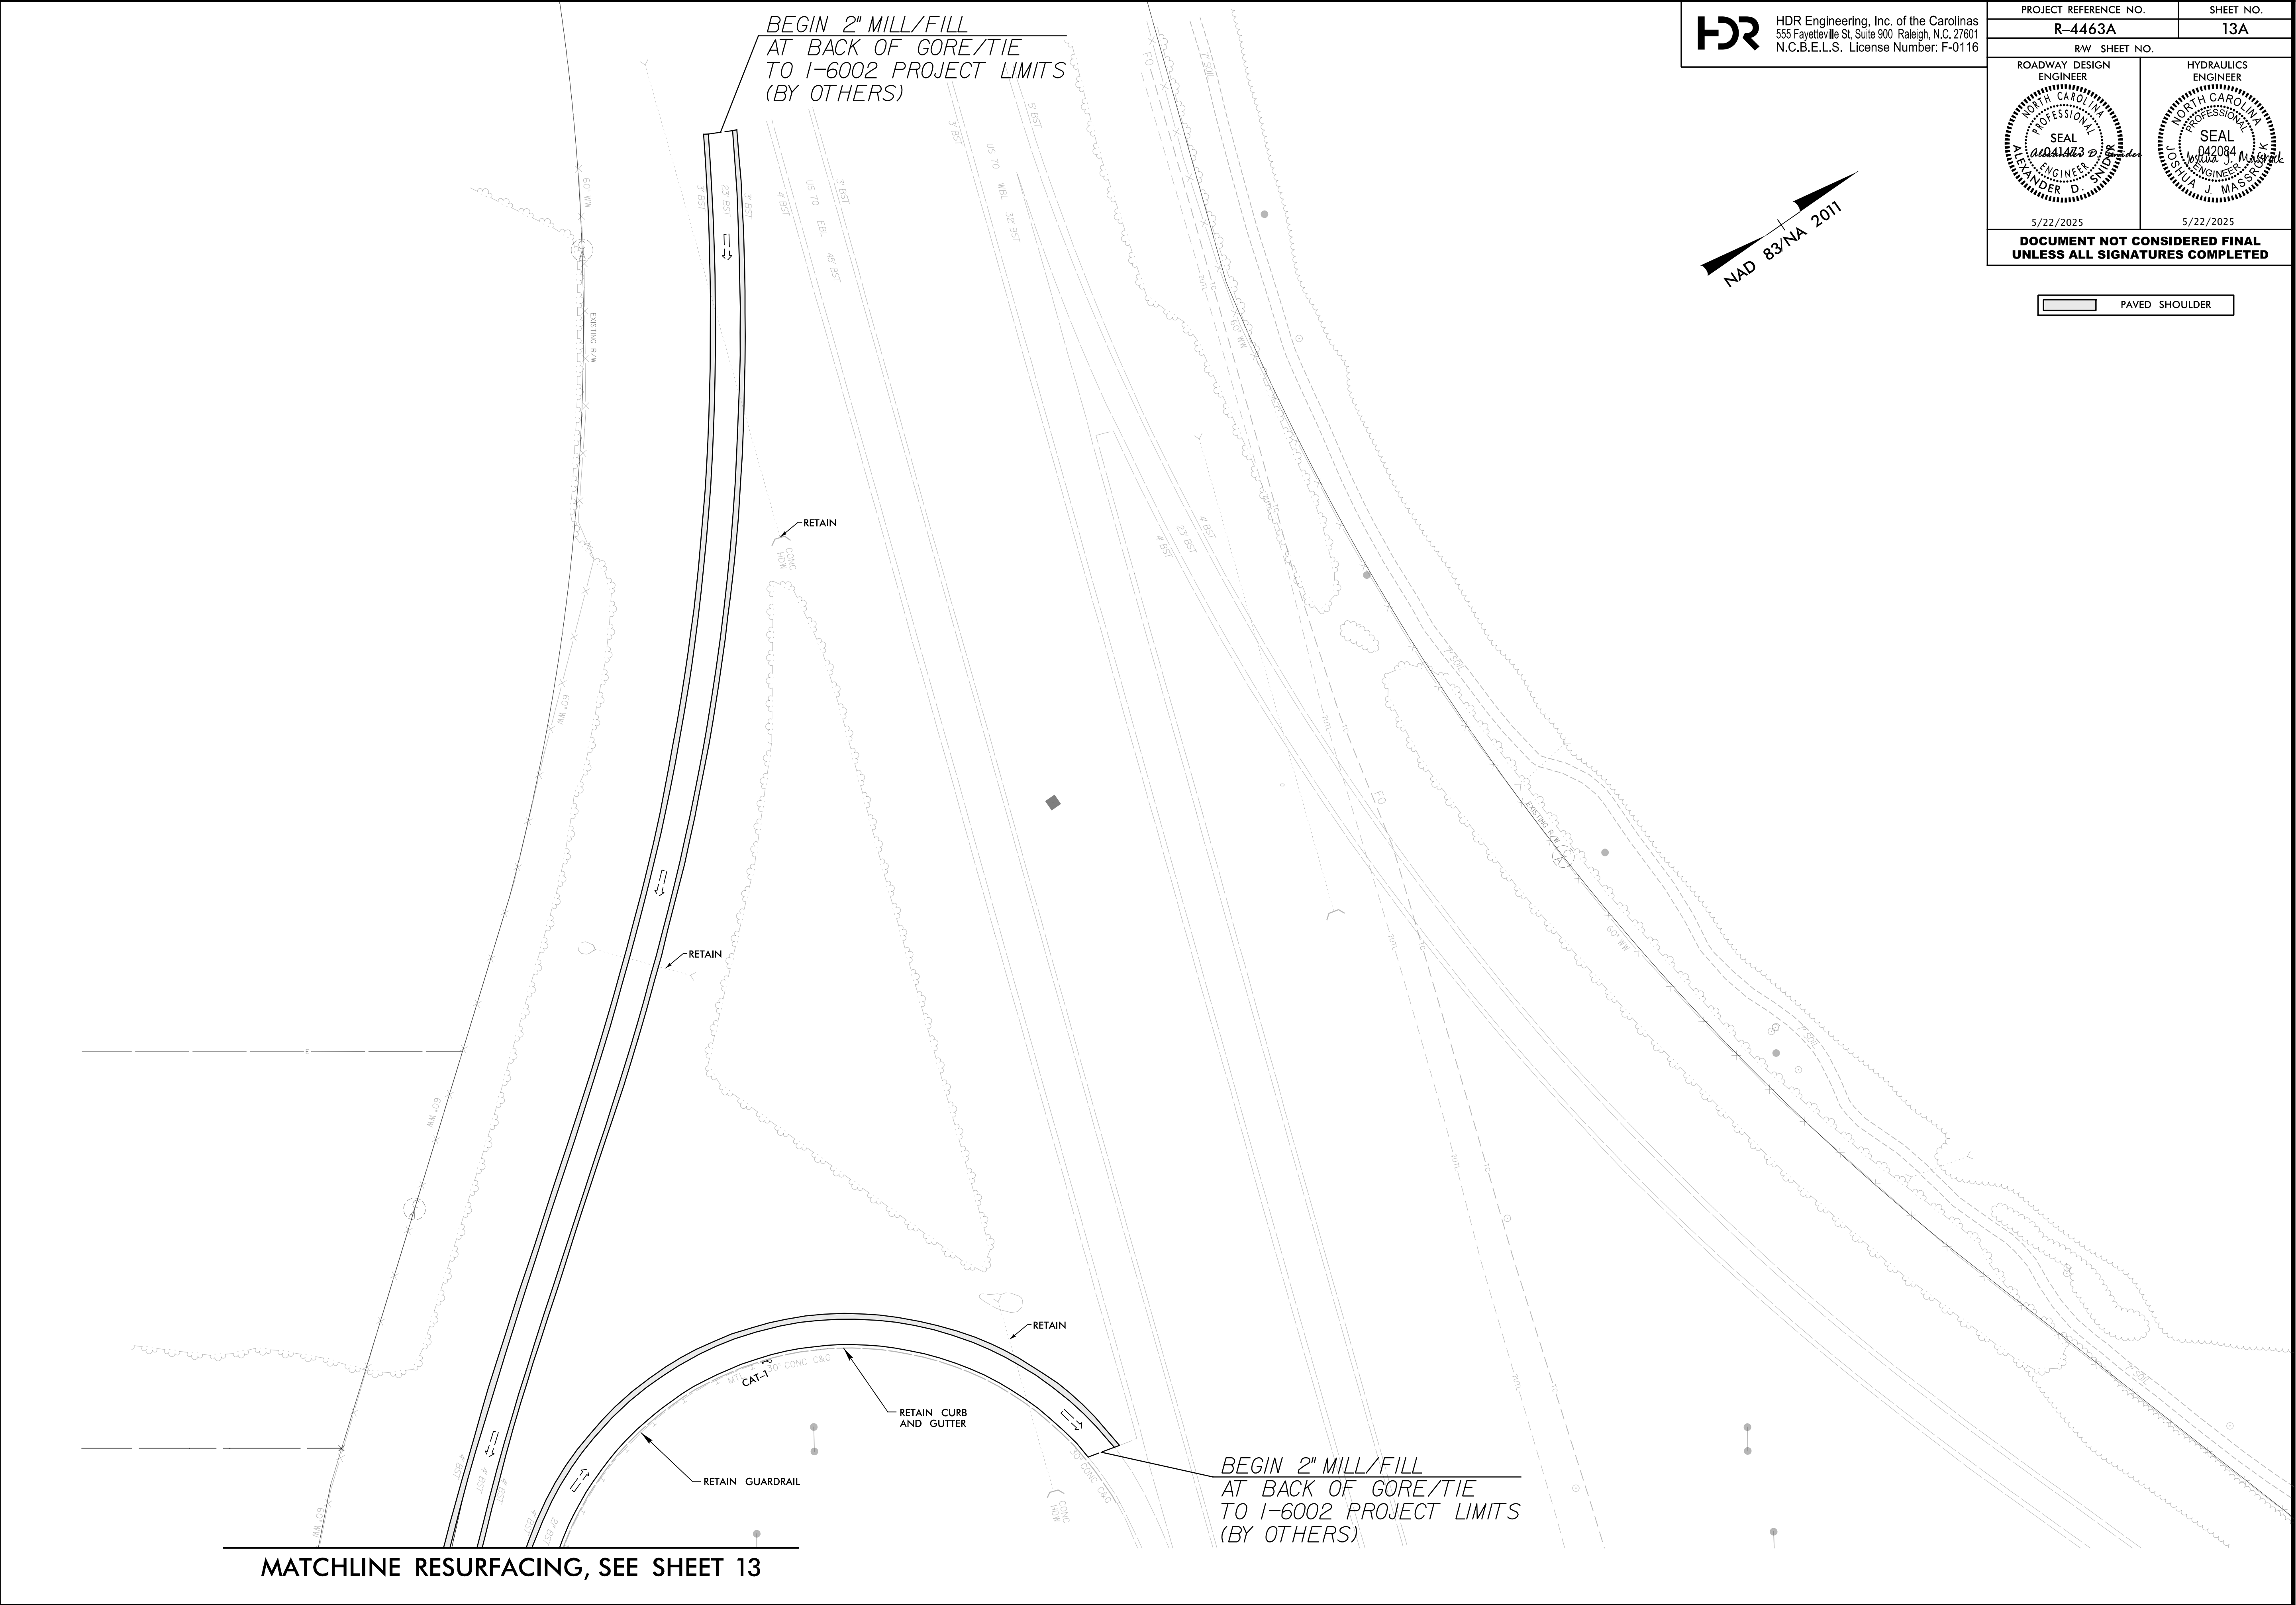





HDR Engineering, Inc. of the Carolinas
555 Fayetteville St, Suite 900 Raleigh, N.C. 27601
N.C.B.E.L.S. License Number: F-0116

PROJECT REFERENCE NO. R-4463A		SHEET NO. 13A
R/W SHEET NO.		
ROADWAY DESIGN ENGINEER  ALEXANDER D. SNYDER 5/22/2025	HYDRAULICS ENGINEER  JOSHUA J. MASSARO 5/22/2025	
DOCUMENT NOT CONSIDERED FINAL UNLESS ALL SIGNATURES COMPLETED		

PLOT DRIVER: nodot_eng.pdf_fullsize.plt
USER: ASNIDER
FILE: R4463A_RDY_PSH-13A.dgn

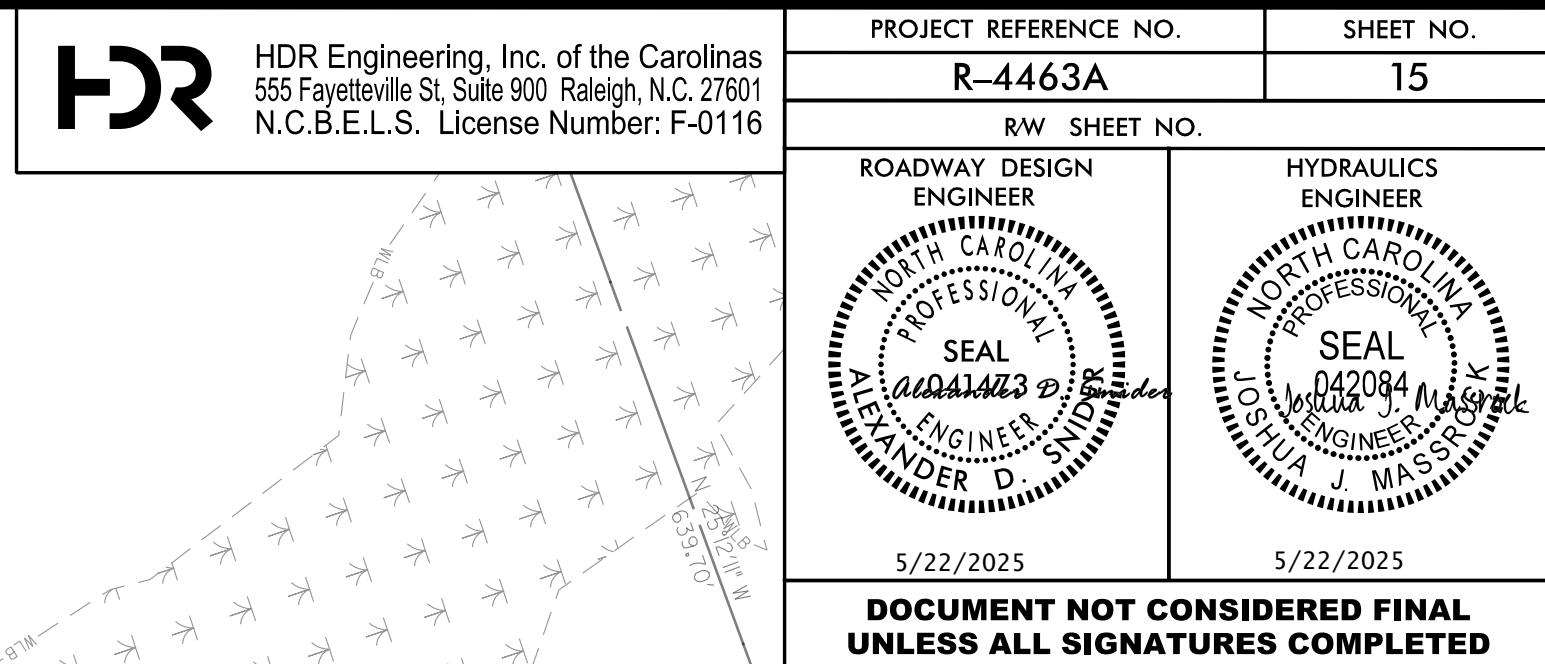


MATCHLINE -Y- STA. 48 + 00, SEE SHEET 15

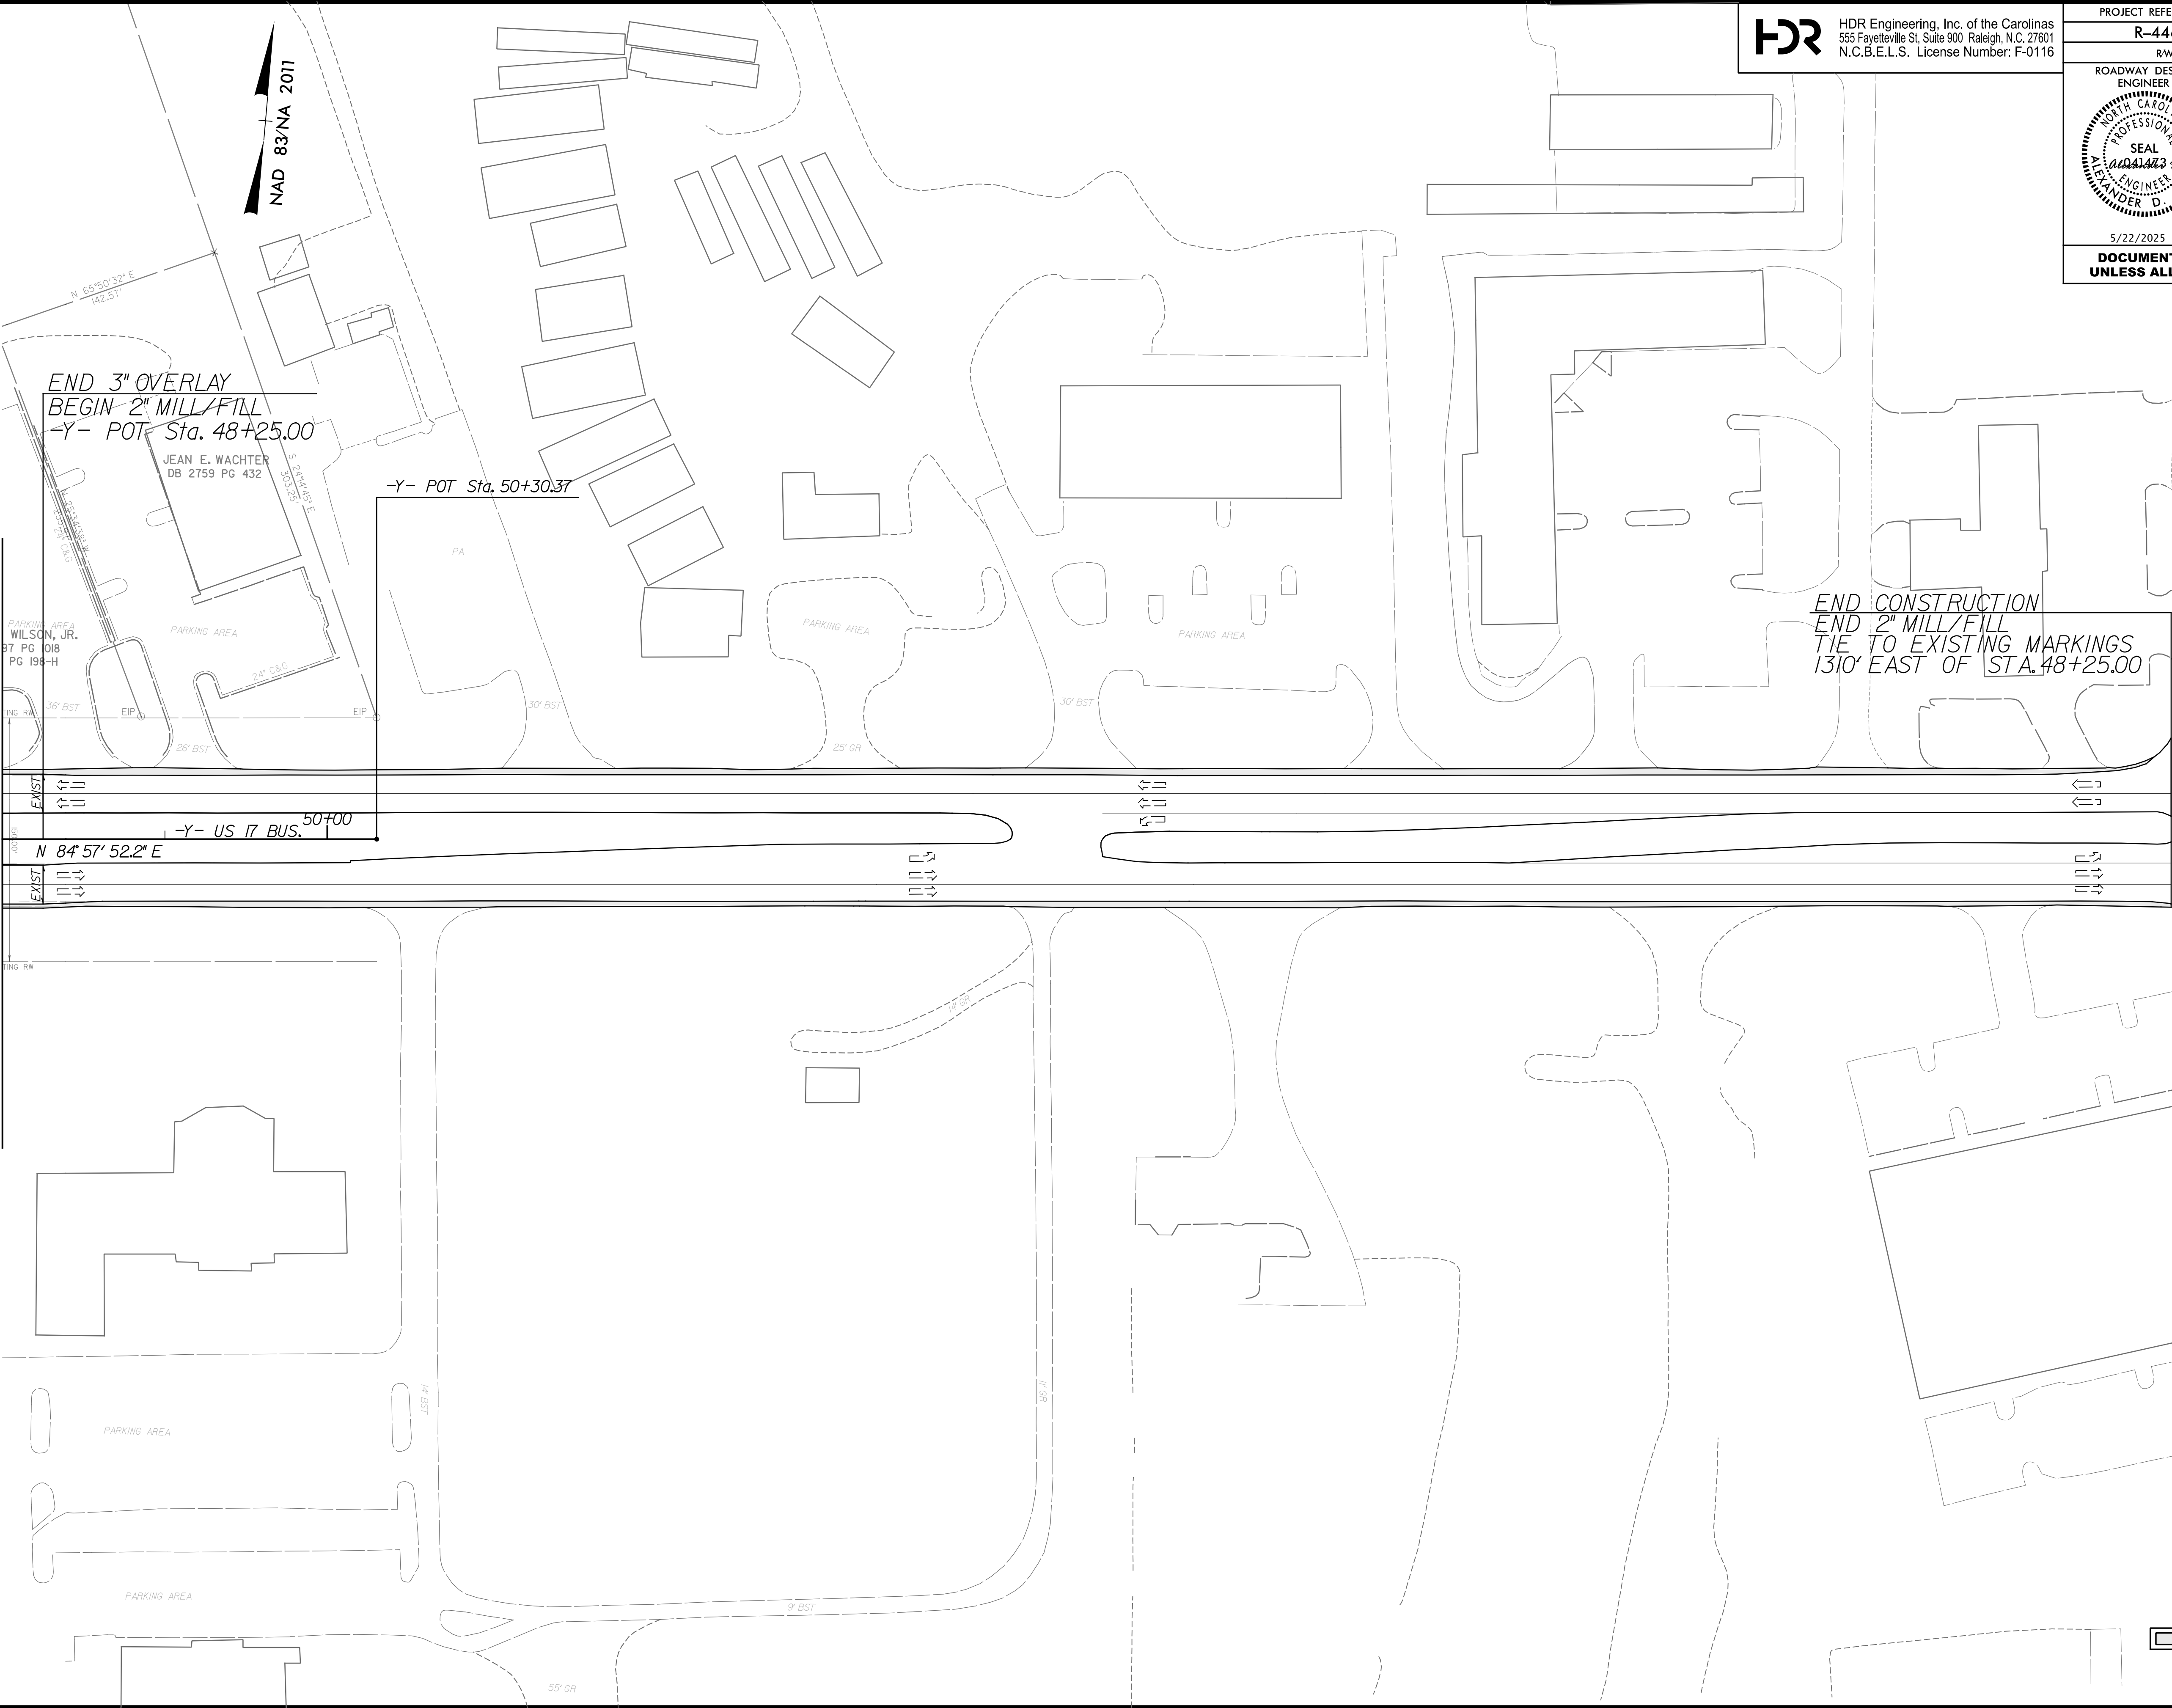





HDR Engineering, Inc. of the Carolinas
555 Fayetteville St, Suite 900 Raleigh, N.C. 27601
N.C.B.E.L.S. License Number: F-0116

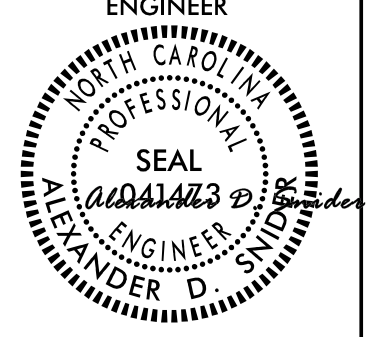PROJECT REFERENCE NO.	SHEET NO.
R-4463A	15A
R/W SHEET NO.	
ROADWAY DESIGN ENGINEER	
	
5/22/2025	
DOCUMENT NOT CONSIDERED FINAL UNLESS ALL SIGNATURES COMPLETED	

PLOT DRIVER: nodot_eng.pdf; fullsize.plt; fbg
PENTABLE: roadway_v8.tbl
USER: ASNIDER
DATE: 2/18/2025
TIME: 12:01:40 PM
FILE: R4463A_RDY_PFL-16.dgn

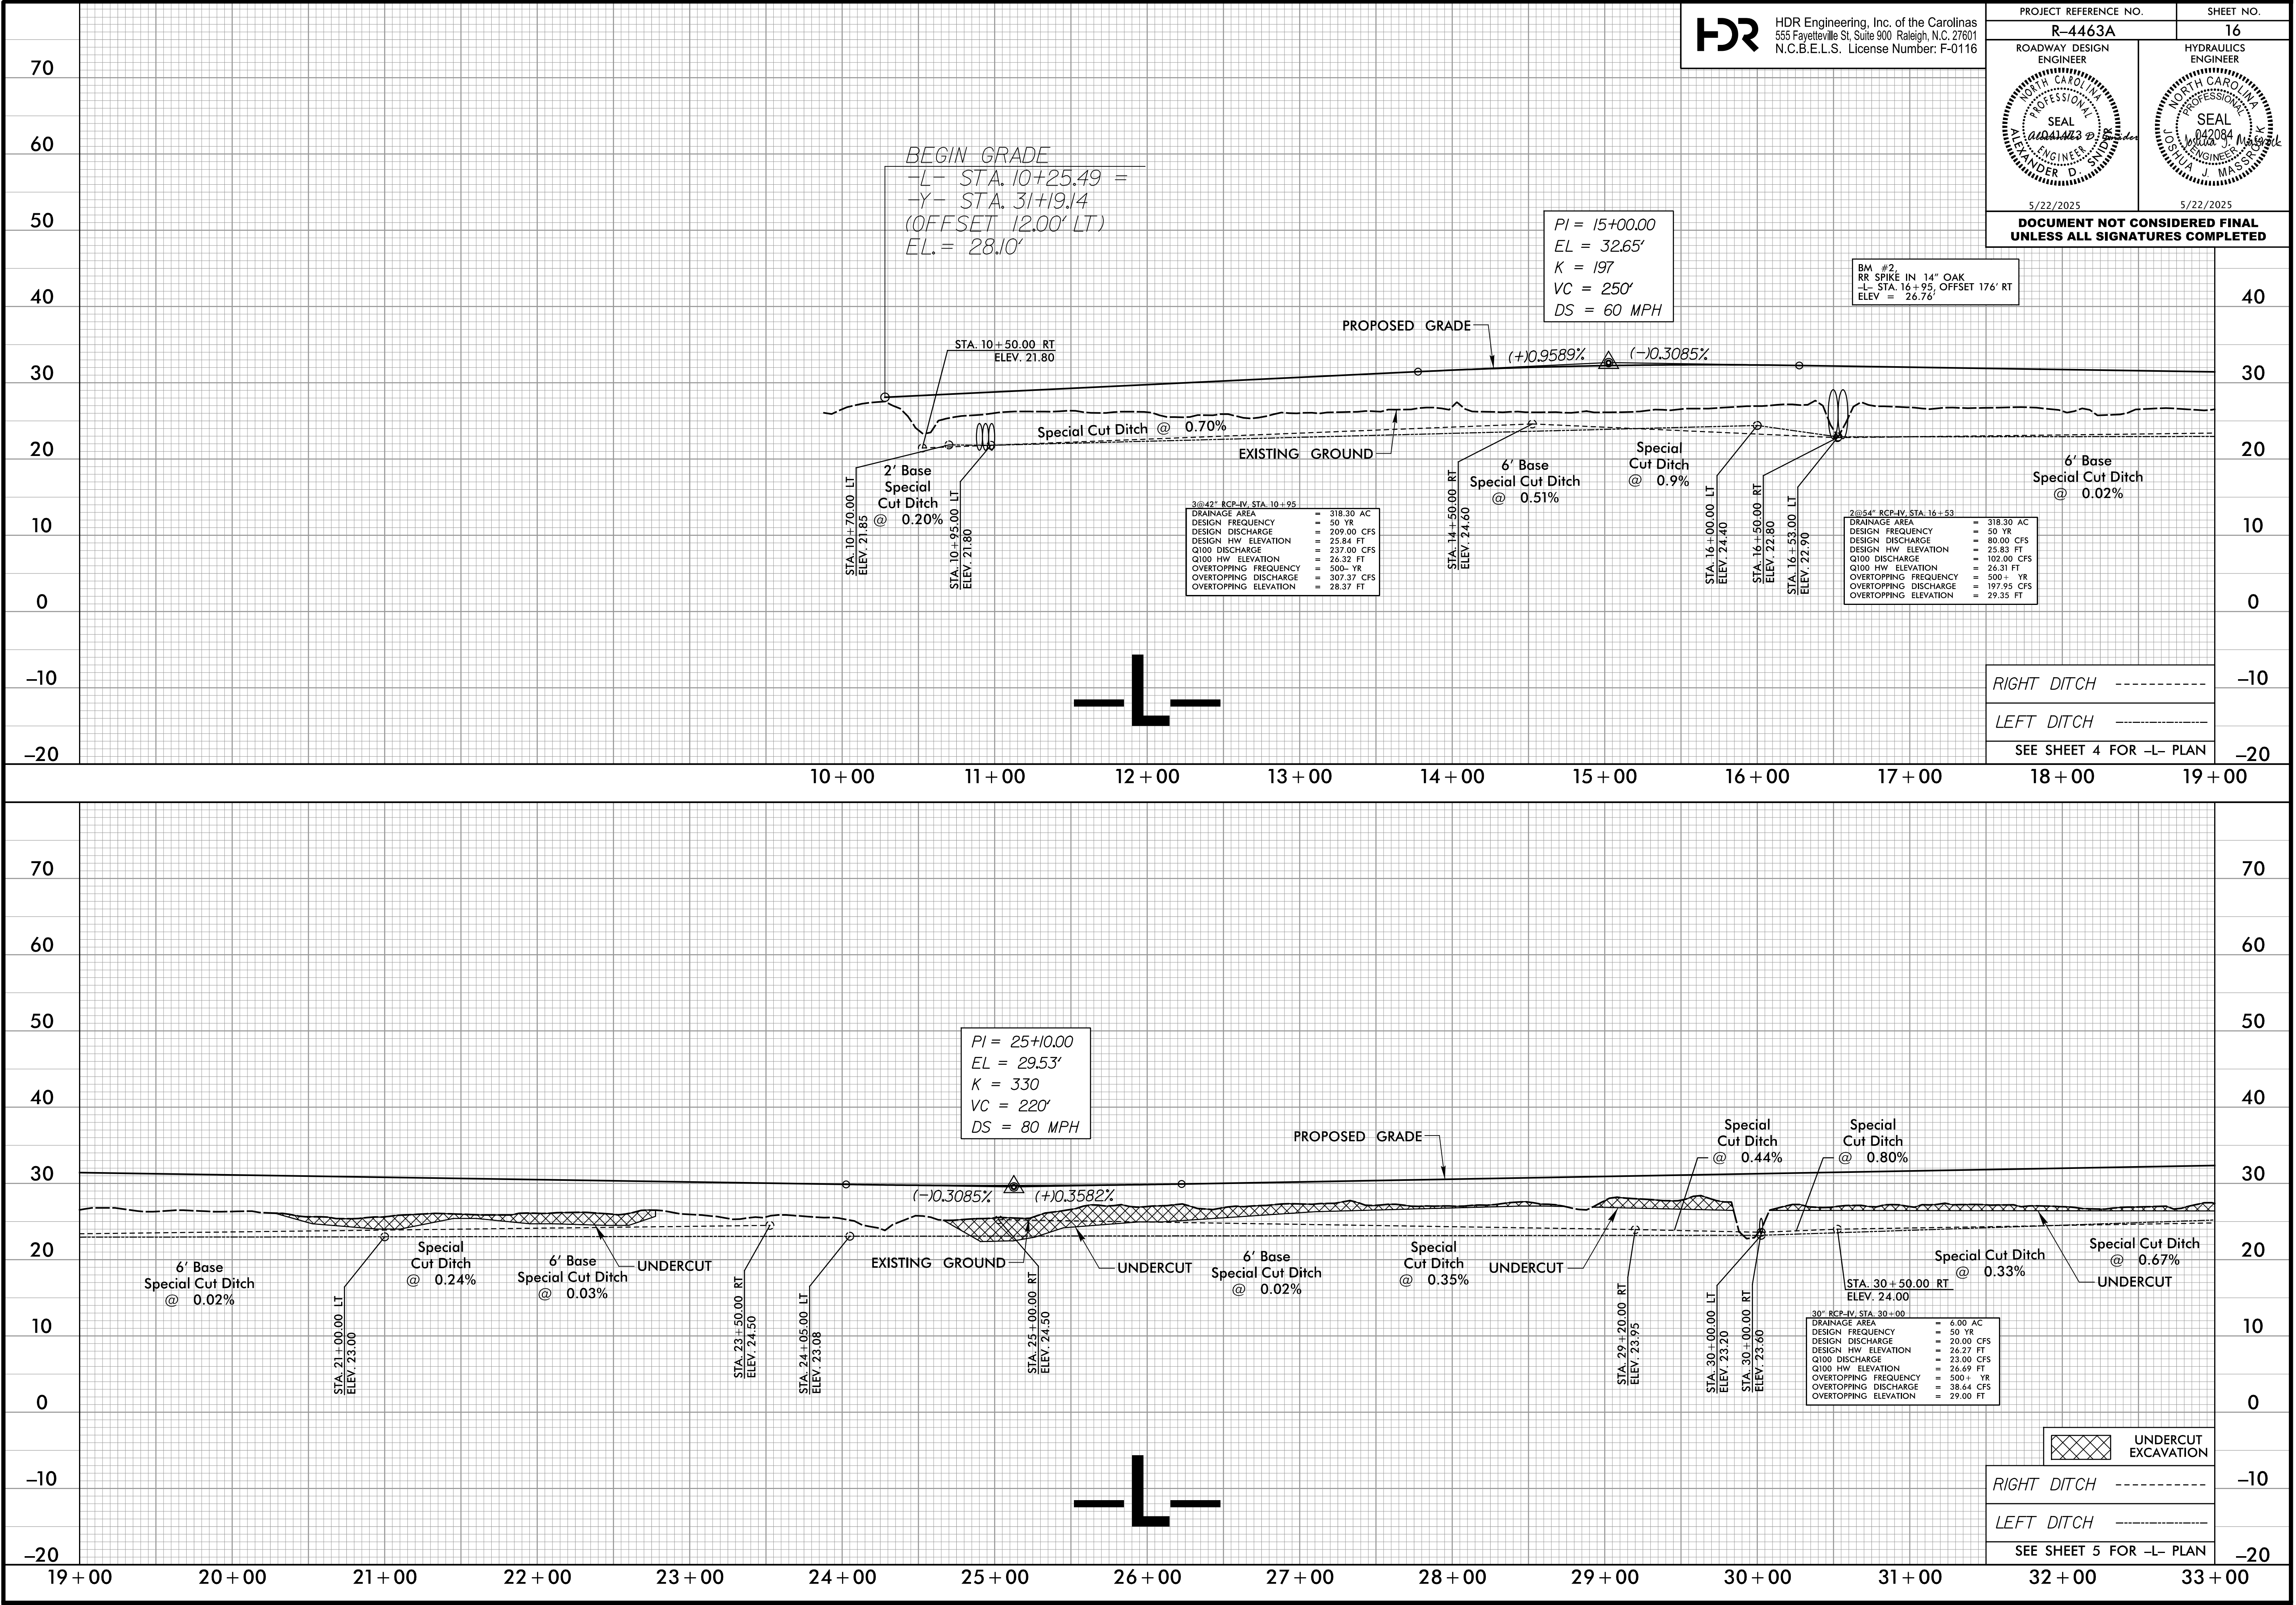

PLOT DRIVER: nodot_eng.pdf; fullsize.plt; fbg
PENTABLE: roadway_v8.tbl
USER: ASNIDER
DATE: 2/18/2025
TIME: 12:01:45 PM
FILE: R4463A_RDY_PFL-17.dgn

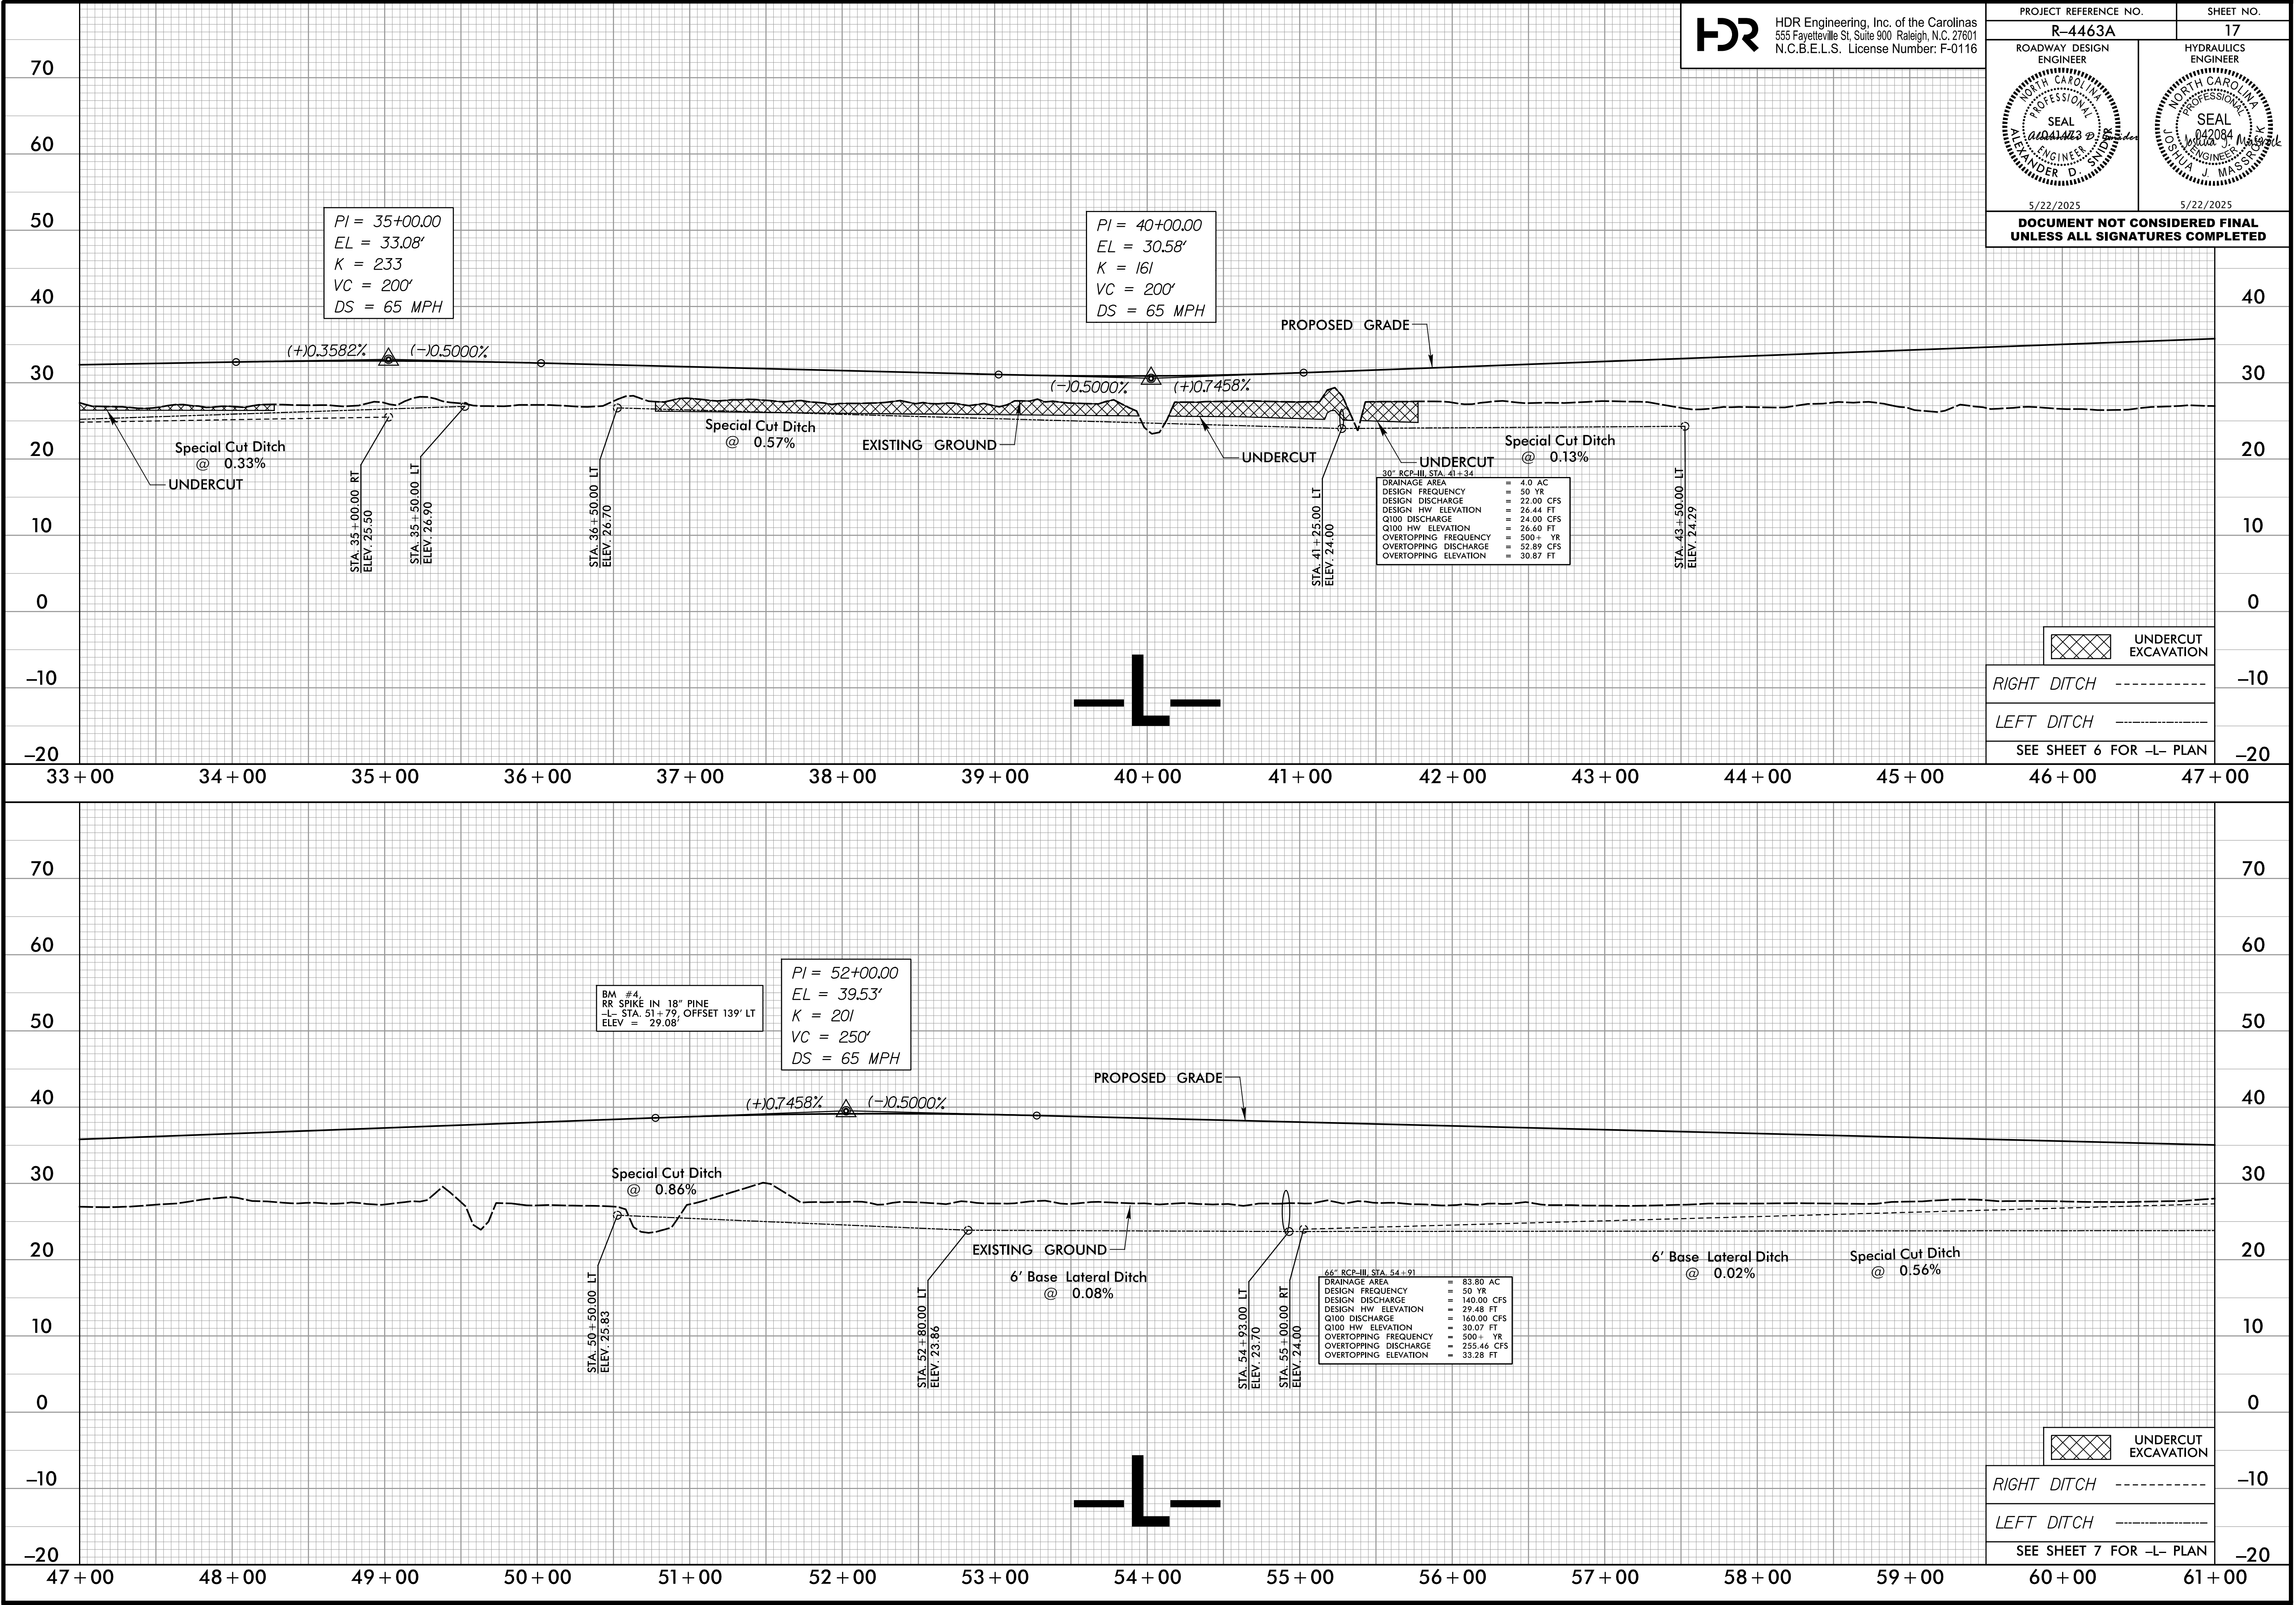



HDR Engineering, Inc. of the Carolinas

555 Fayetteville St, Suite 900 Raleigh, N.C. 27601

N.C.B.E.L.S. License Number: F-0116

PROJECT REFERENCE NO.

R-4463A

SHEET NO.

18

ROADWAY DESIGN ENGINEER



5/22/2025



HYDRAULICS ENGINEER




5/22/2025

DOCUMENT NOT CONSIDERED FINAL

UNLESS ALL SIGNATURES COMPLETED

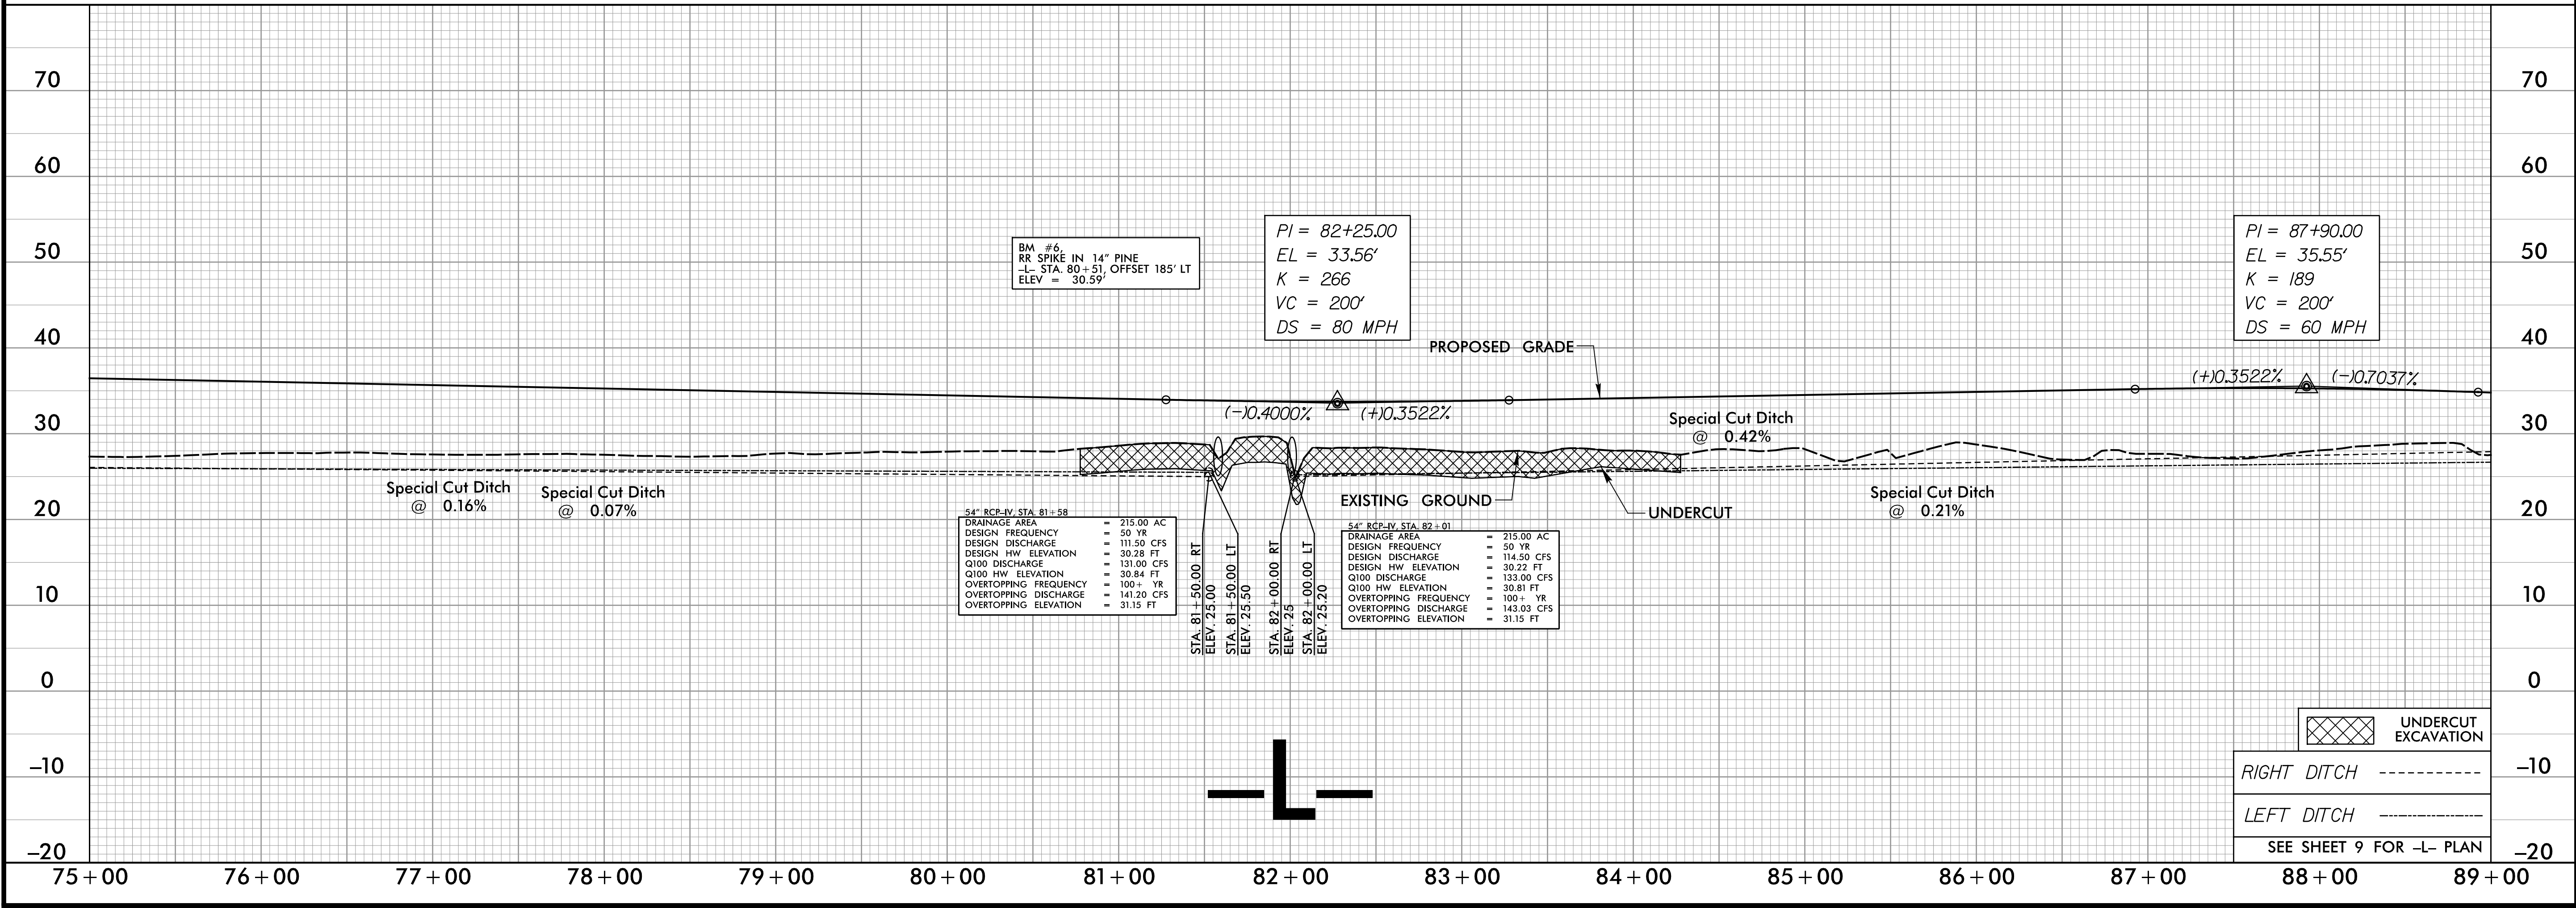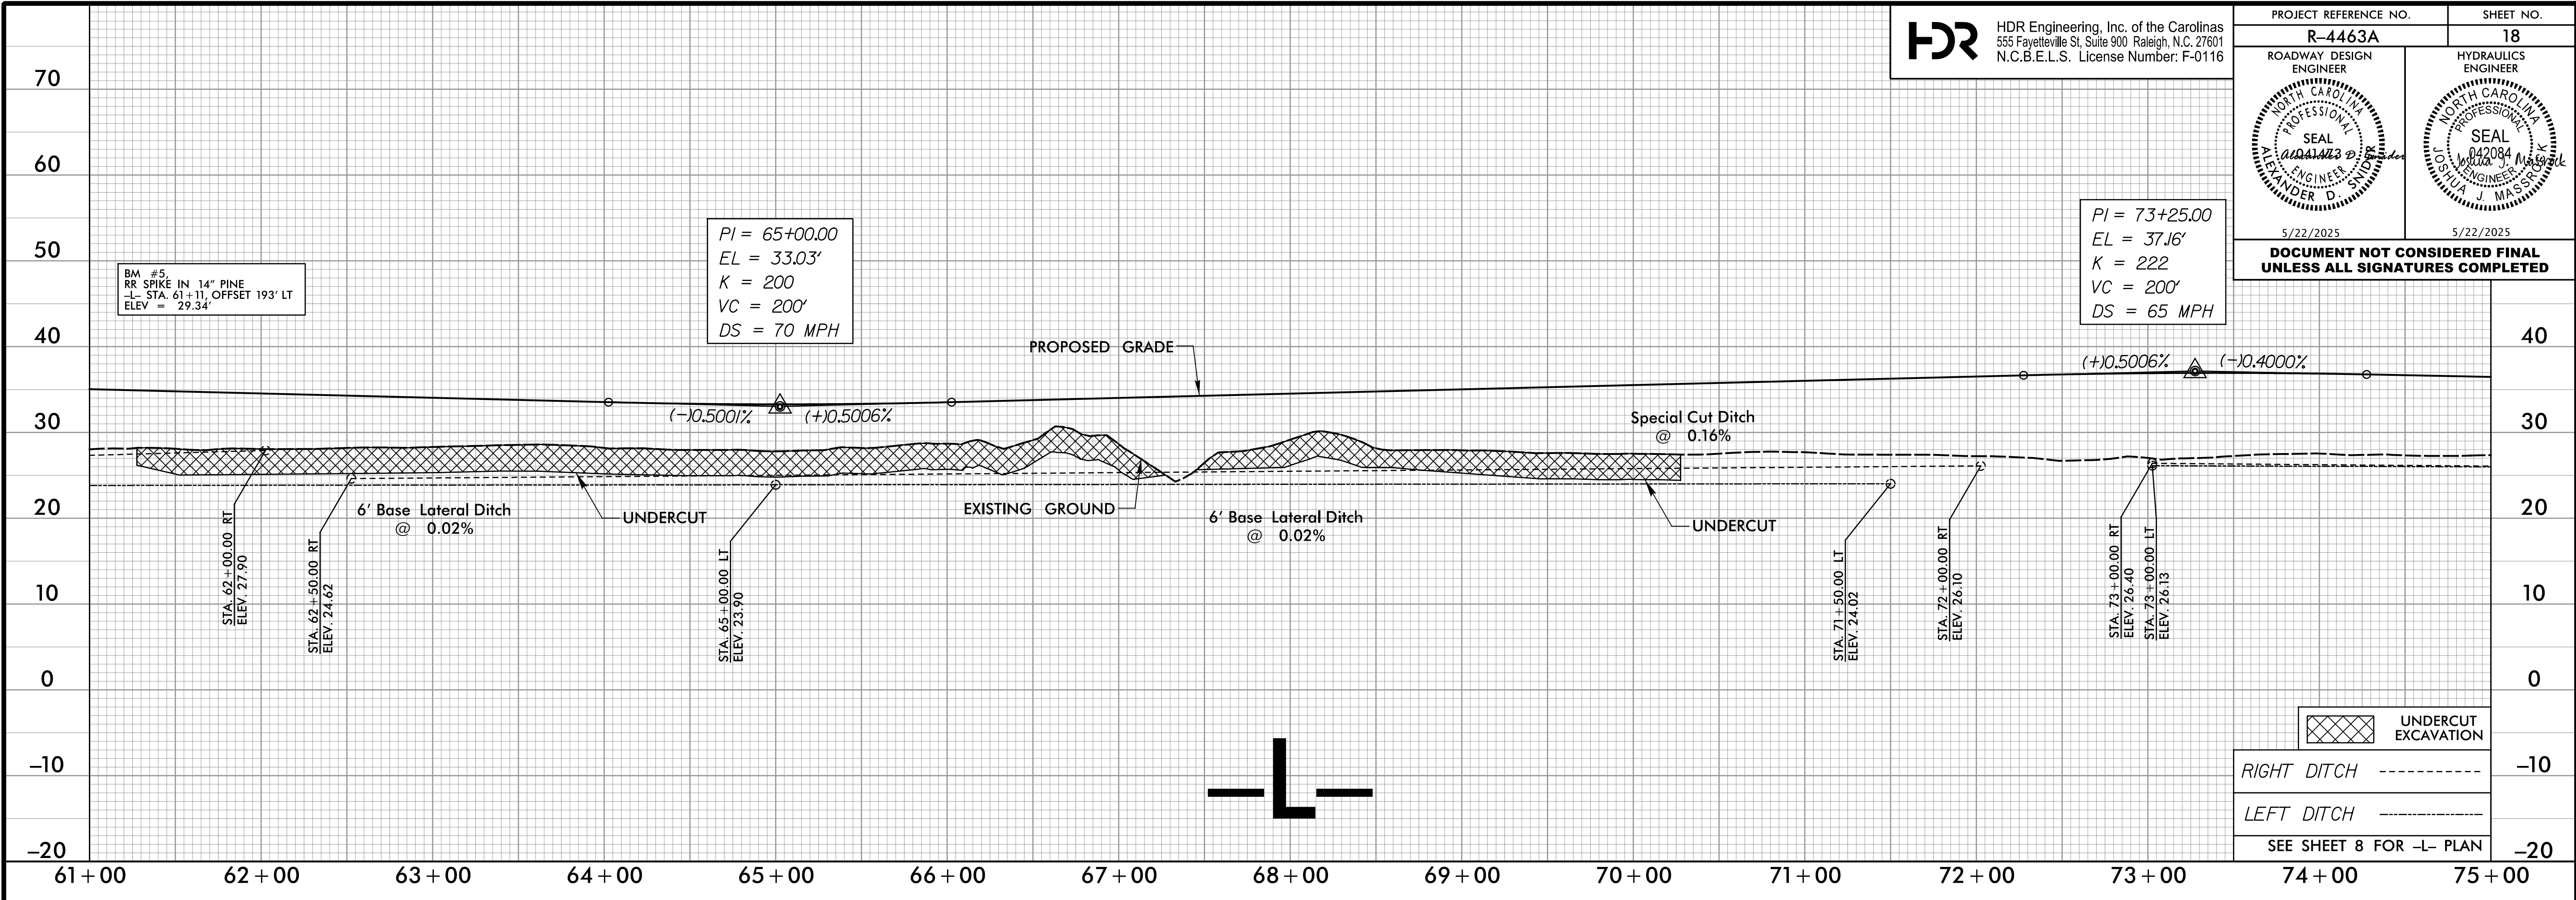



PLOT DRIVER: nodot_eng.pdf; fullsize.plt;fgr
PENTABLE: roadway_v8.tbl
USER: ASNIDER
DATE: 2/18/2025
TIME: 12:01:54 PM
FILE: R4463A_RDY_PFL-19.dgn

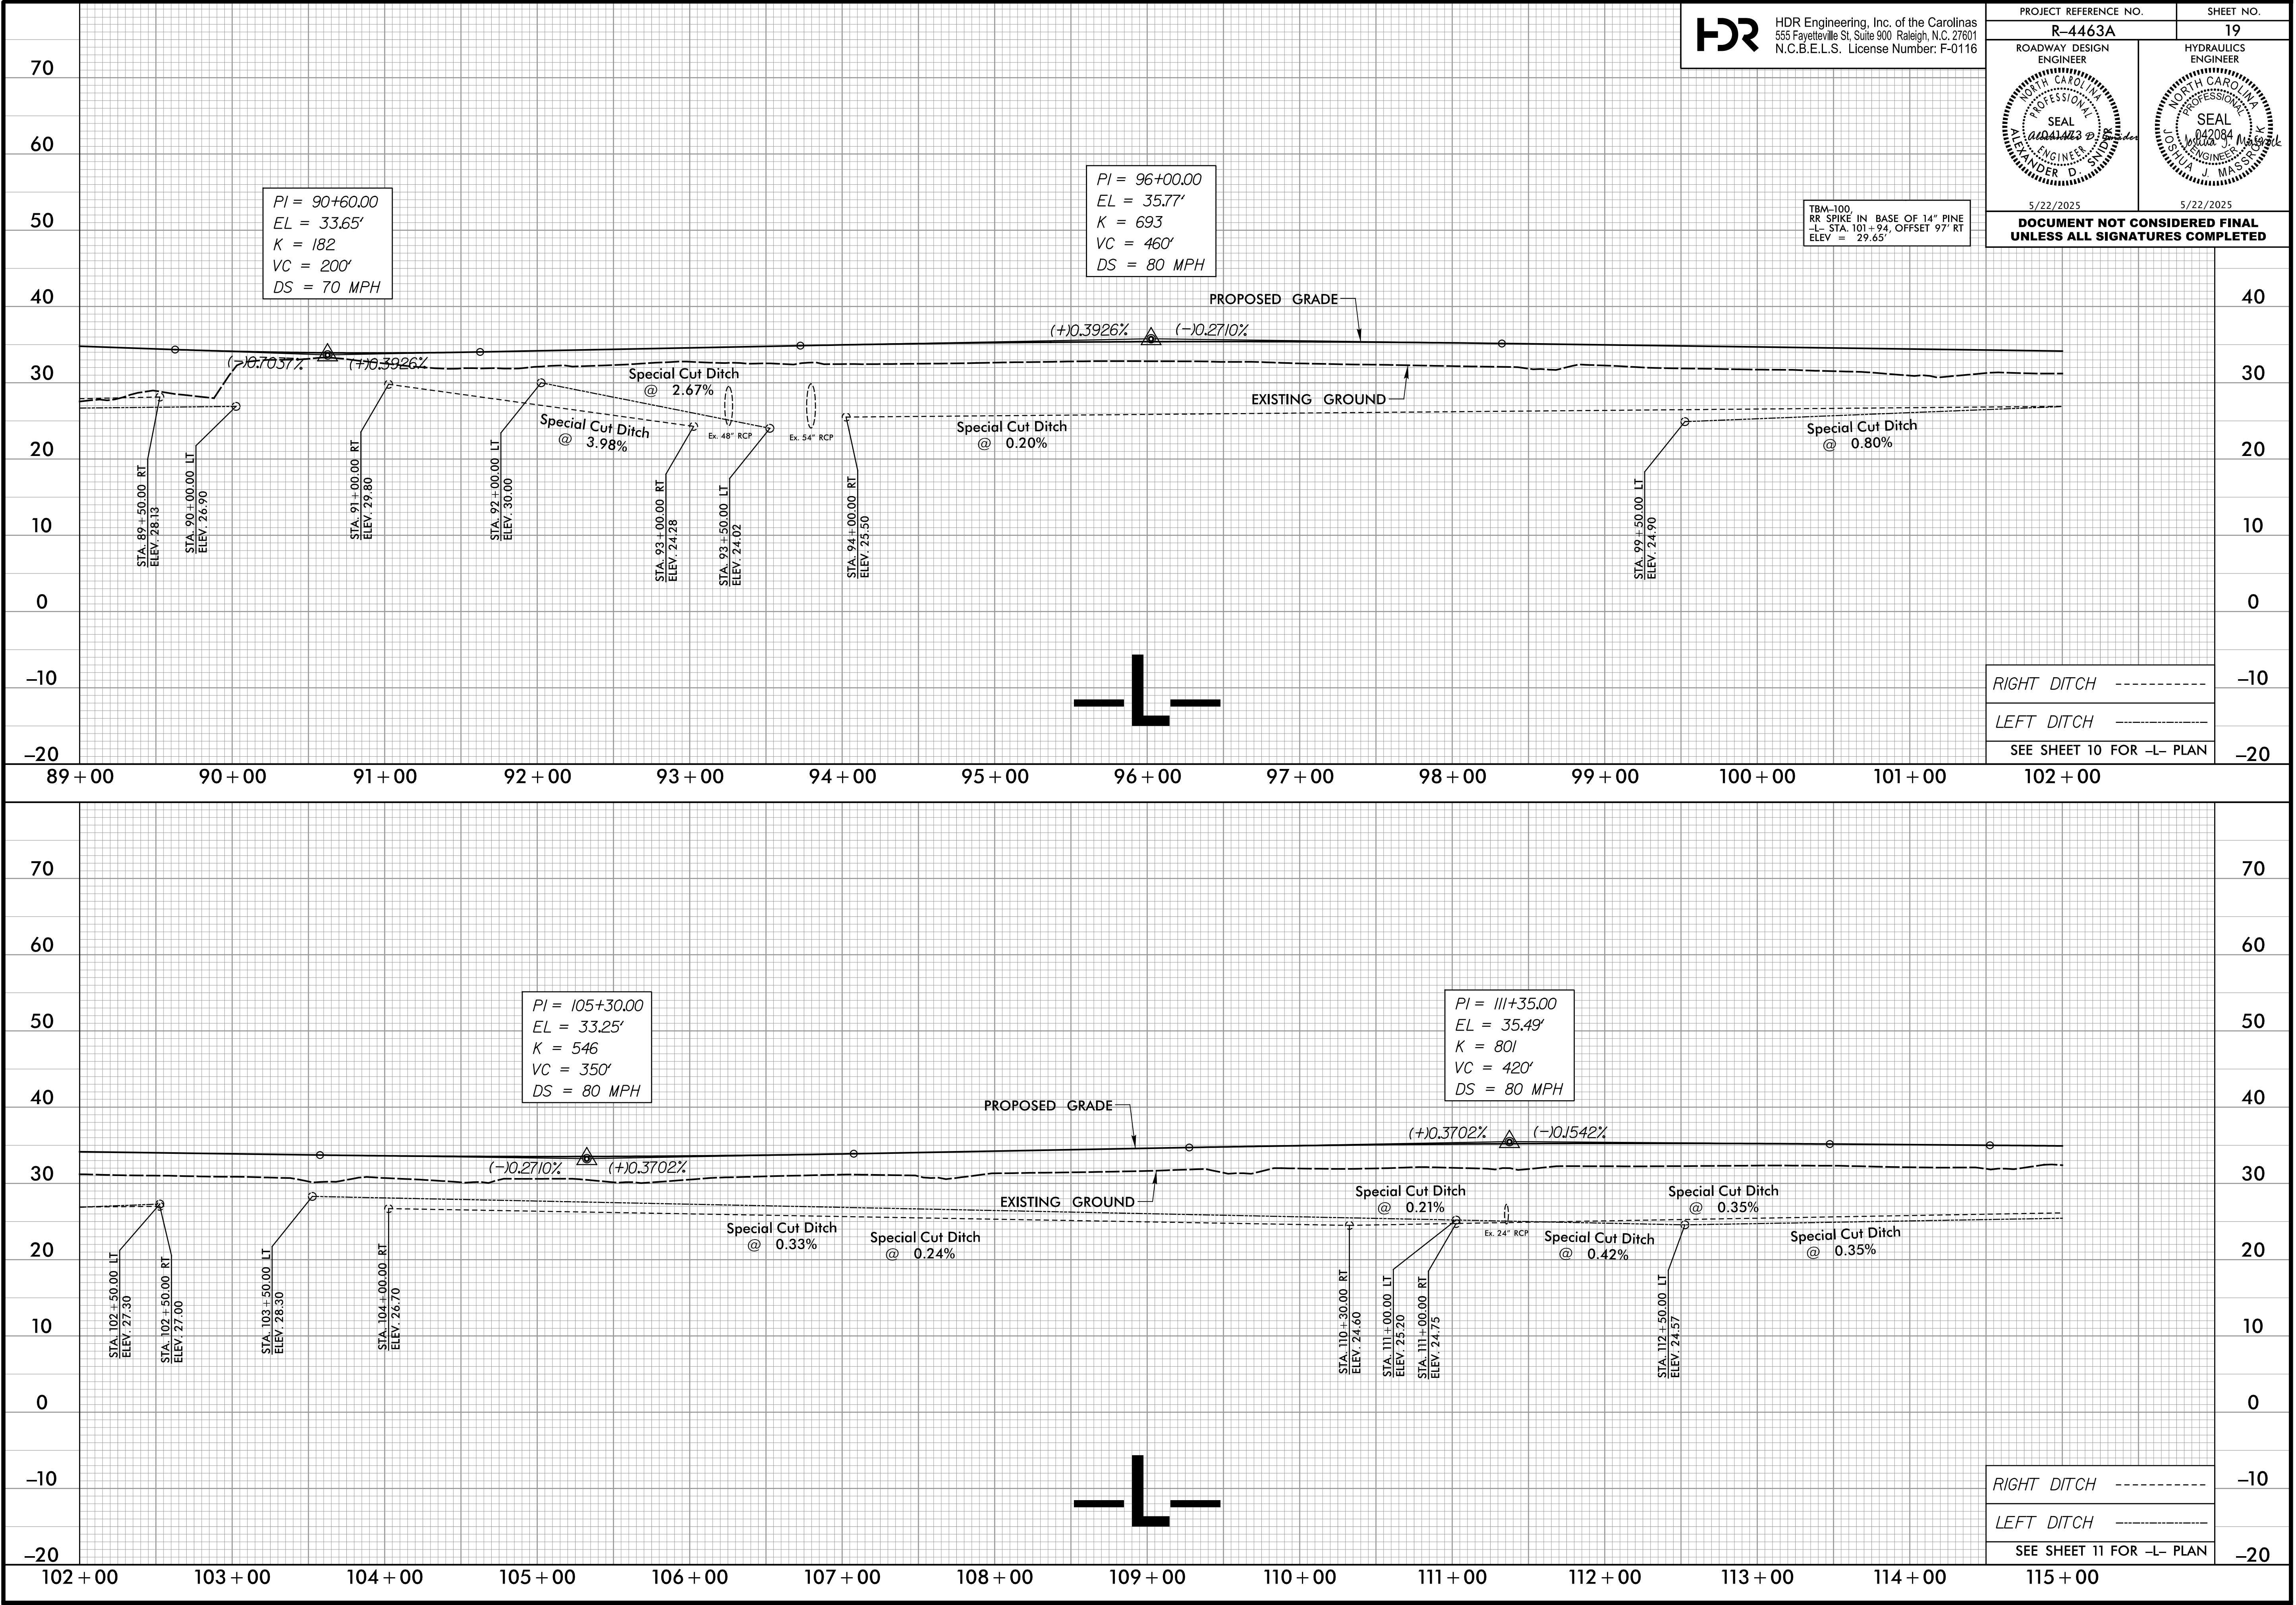


PLOT DRIVER: nodot_eng.pdf; fullsize.plt; fgs
USER: ASNIDER
DATE: 2/18/2025
FILE: R4463A_RDY_PFL-20.dgn

PENTABLE: roadway_v8.tbl
TIME: 12:01:59 PM

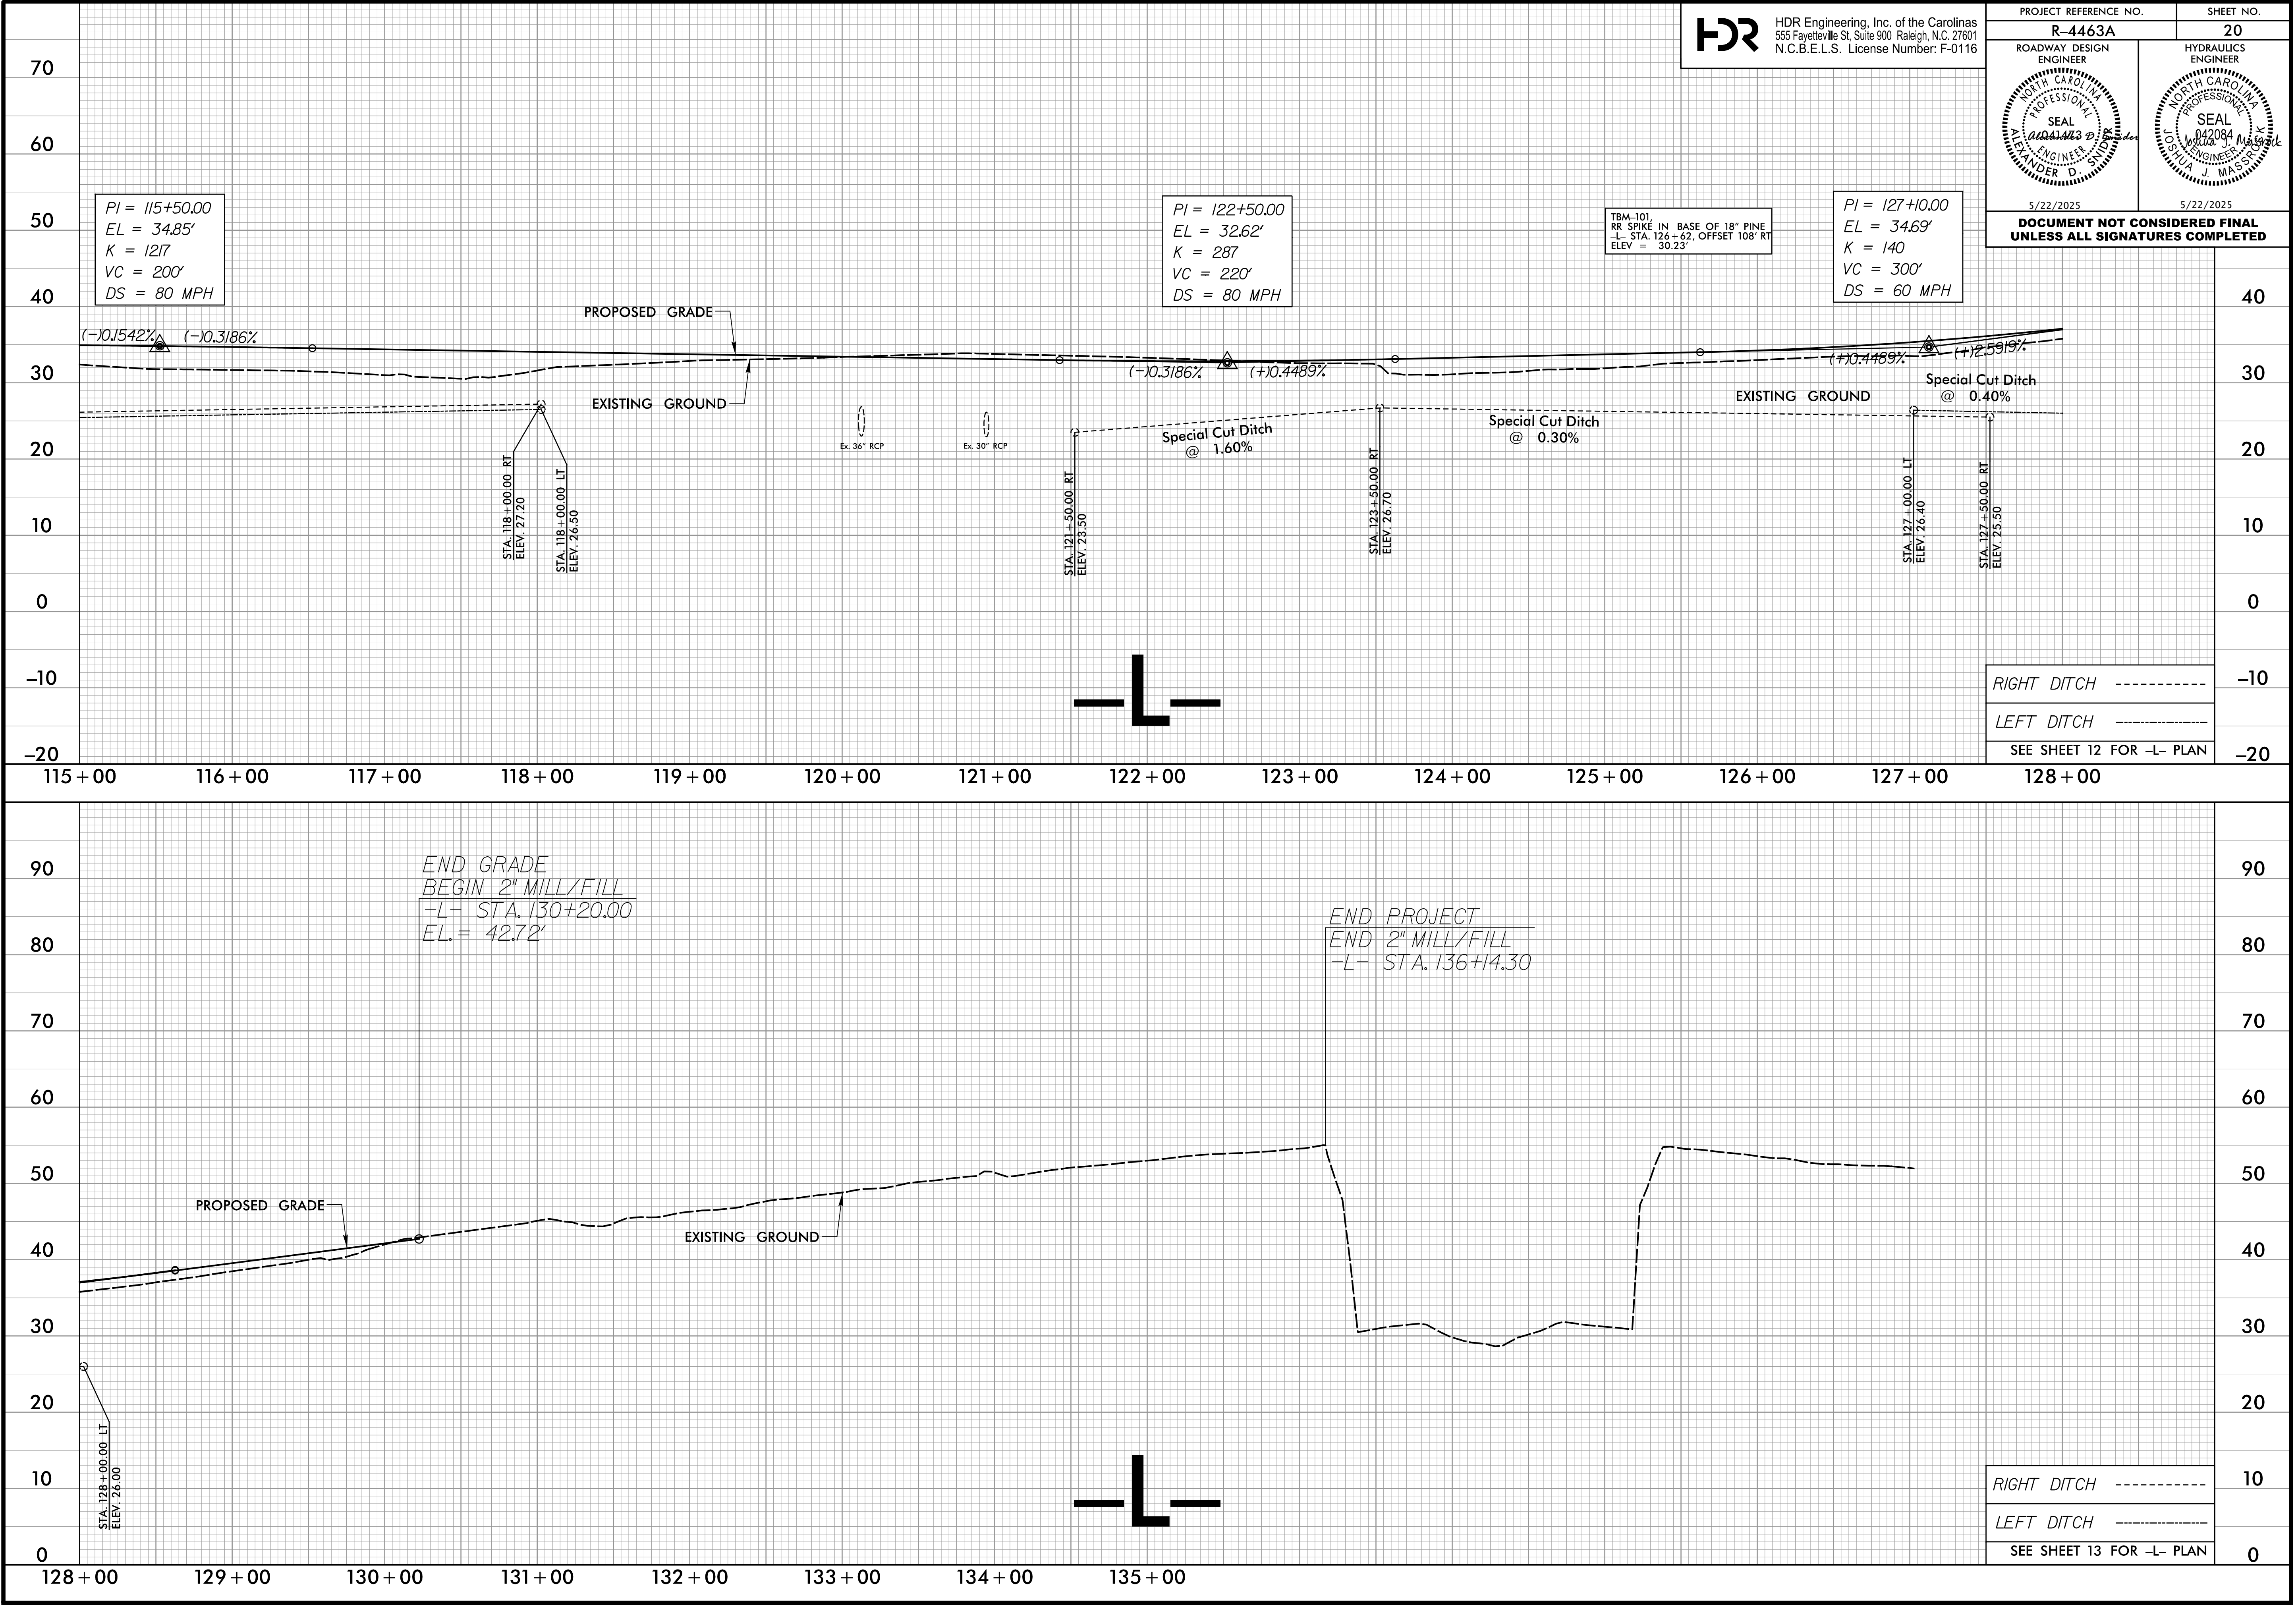

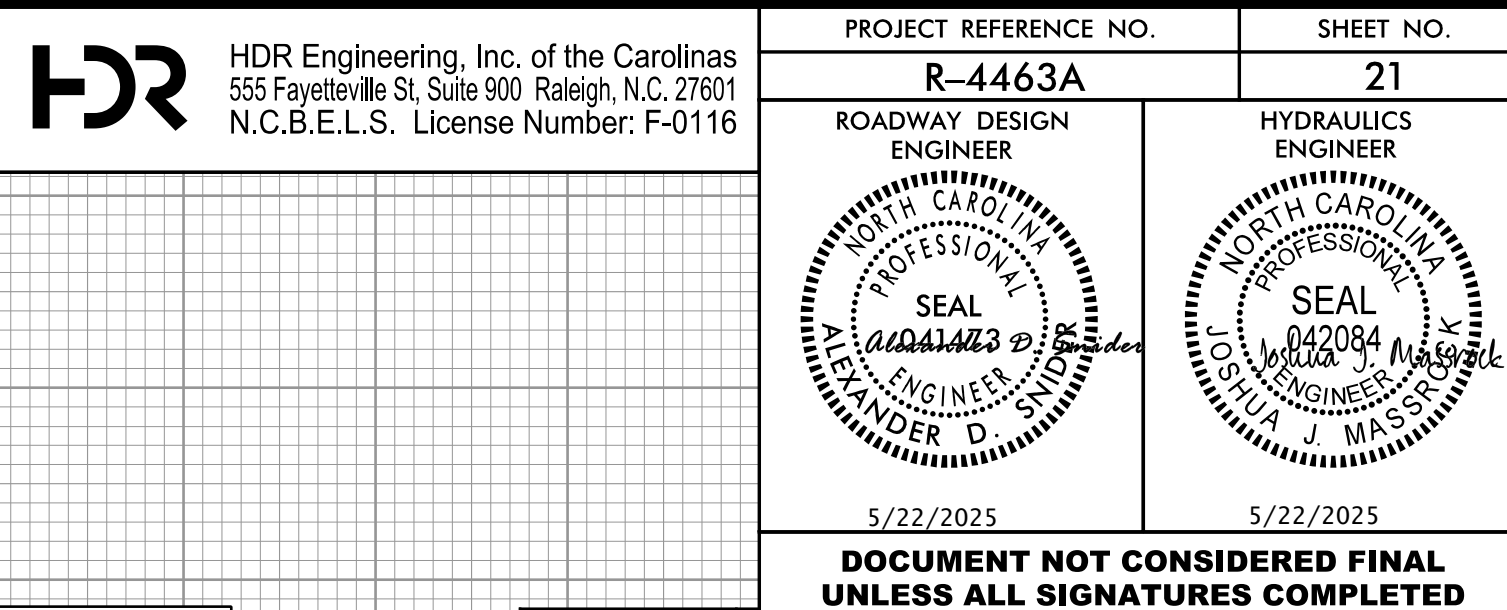

PLOT DRIVER: nodot_eng.pdf_fullsize.plt
USER: ASNIDER
FILE: R4463A_RDY_PFL-22.dgn
PENTABLE: roadway_v8.tbl
DATE: 2/18/2025
TIME: 12:02:09 PM

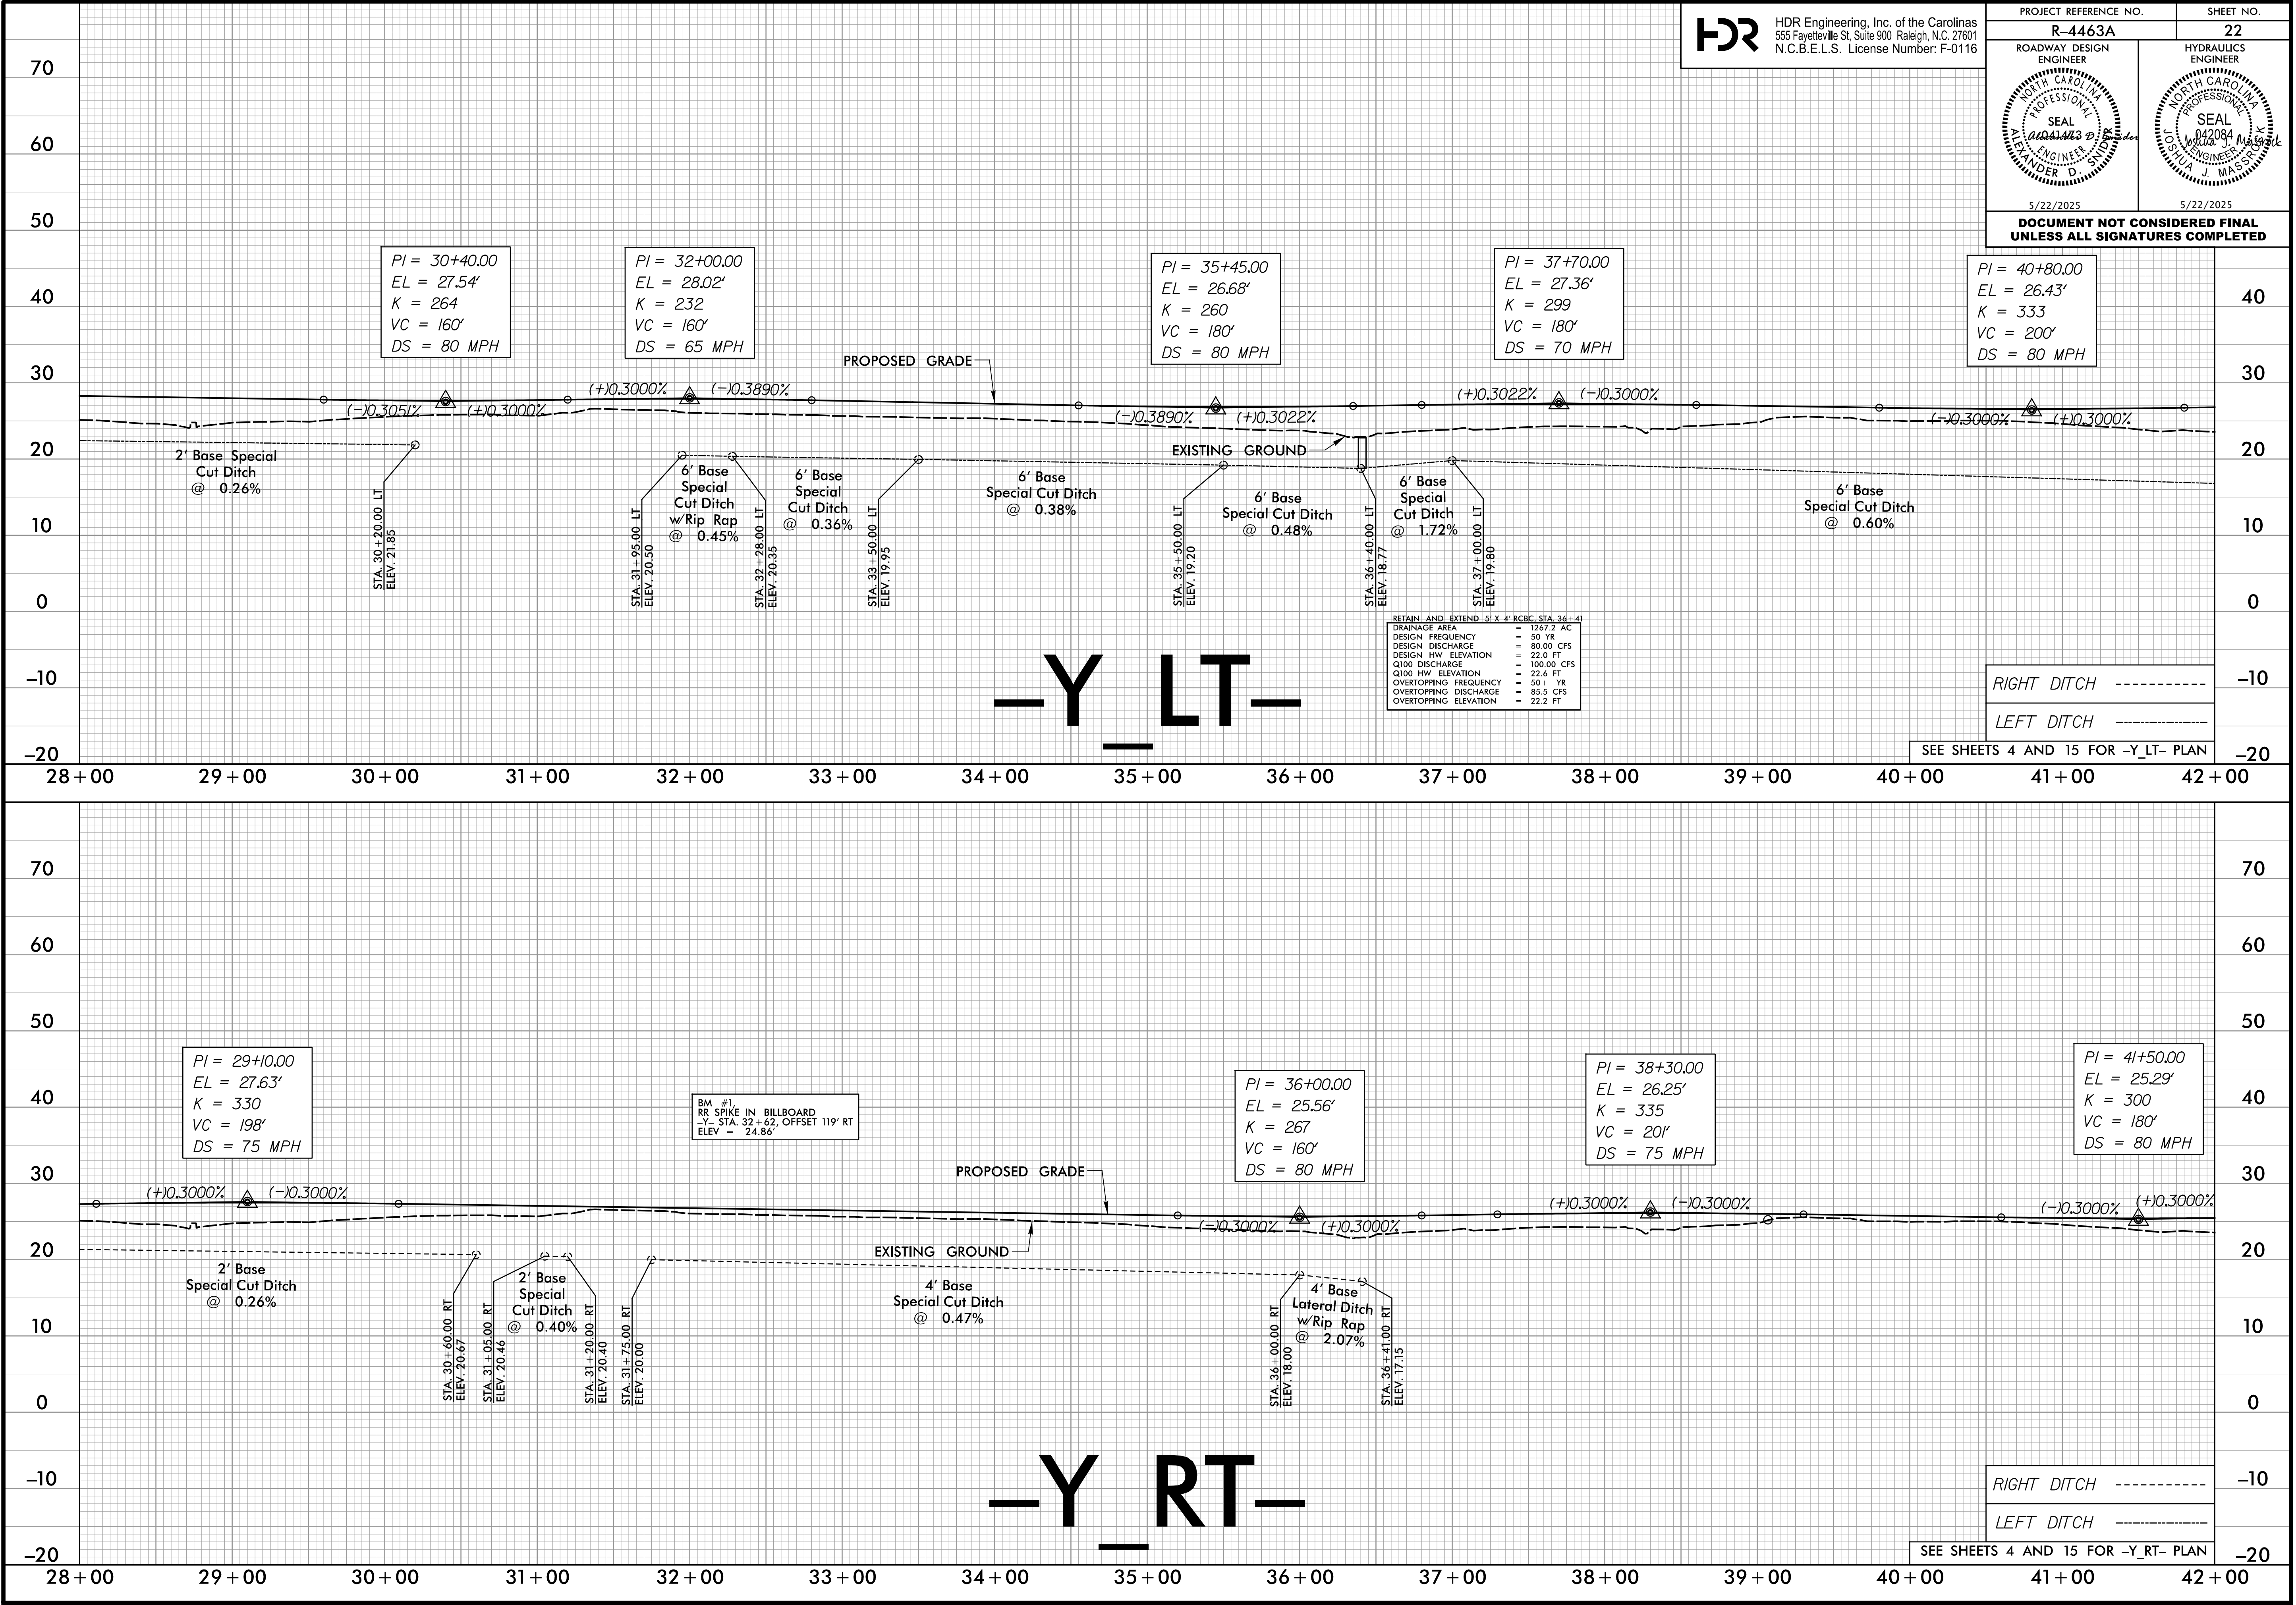



HDR Engineering, Inc. of the Carolinas

555 Fayetteville St, Suite 900 Raleigh, N.C. 27601

N.C.B.E.L.S. License Number: F-0116

PROJECT REFERENCE NO.

R-4463A

SHEET NO.

23

ROADWAY DESIGN ENGINEER



5/22/2025

HYDRAULICS ENGINEER



5/22/2025

DOCUMENT NOT CONSIDERED FINAL UNLESS ALL SIGNATURES COMPLETED

