


TIP PROJECT: R-4463A

S:\Server\Files\PROJECTS\2017\A2017402.00_HDR_R-4463A\Design\Utilities\Engineering\UBO\ProJ\R4463A_ut_tsh_U001.psh.dgn
06-MAR-2025 15:12
\$\$\$\$\$USERNAME\$\$\$\$\$

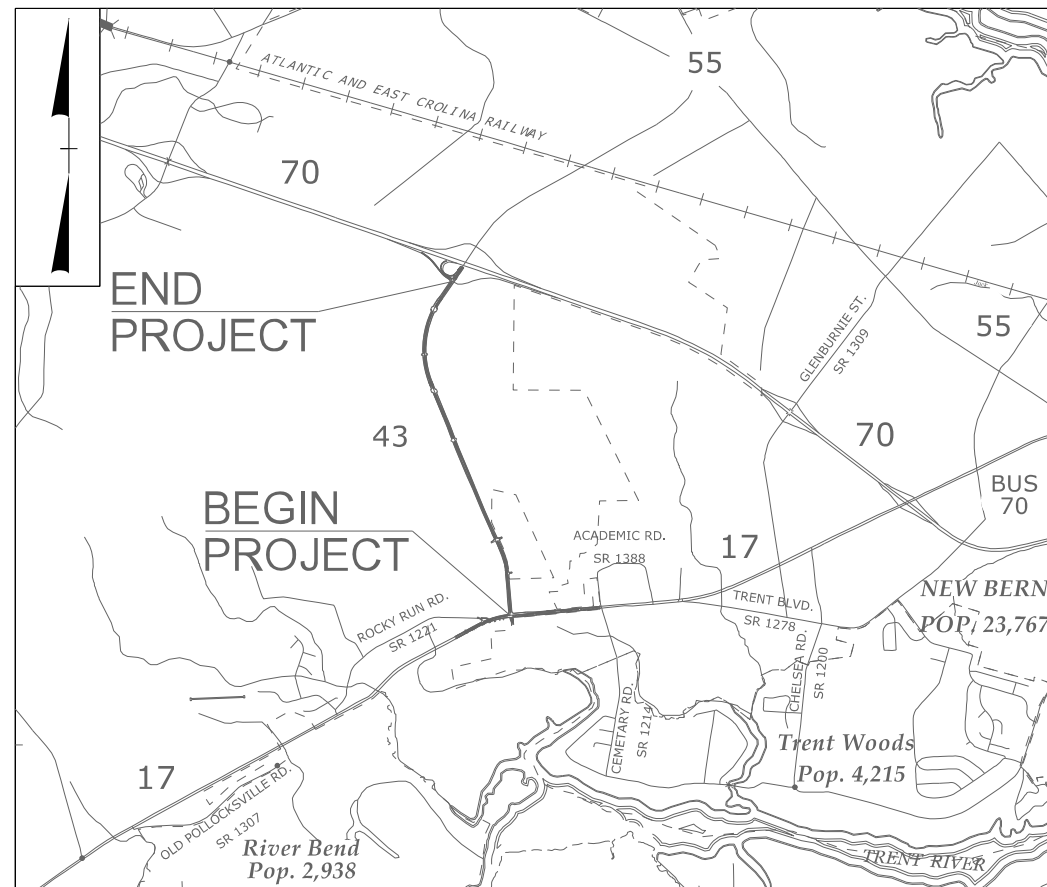

VICINITY MAP



STATE OF NORTH CAROLINA
DIVISION OF HIGHWAYS

UTILITIES BY OTHERS PLANS
CRAVEN COUNTY

LOCATION: NC 43 CONNECTOR FROM
US 70 TO US 17 BUSINESS

TYPE OF WORK: POWER DISTRIBUTION, GAS DISTRIBUTION
& TELECOM


NOTE:
ALL UTILITY WORK SHOWN ON THIS
SHEET IS DONE BY OTHERS.
NO PAYMENT WILL BE MADE TO
THE CONTRACTOR FOR UTILITY WORK
SHOWN ON THIS SHEET.

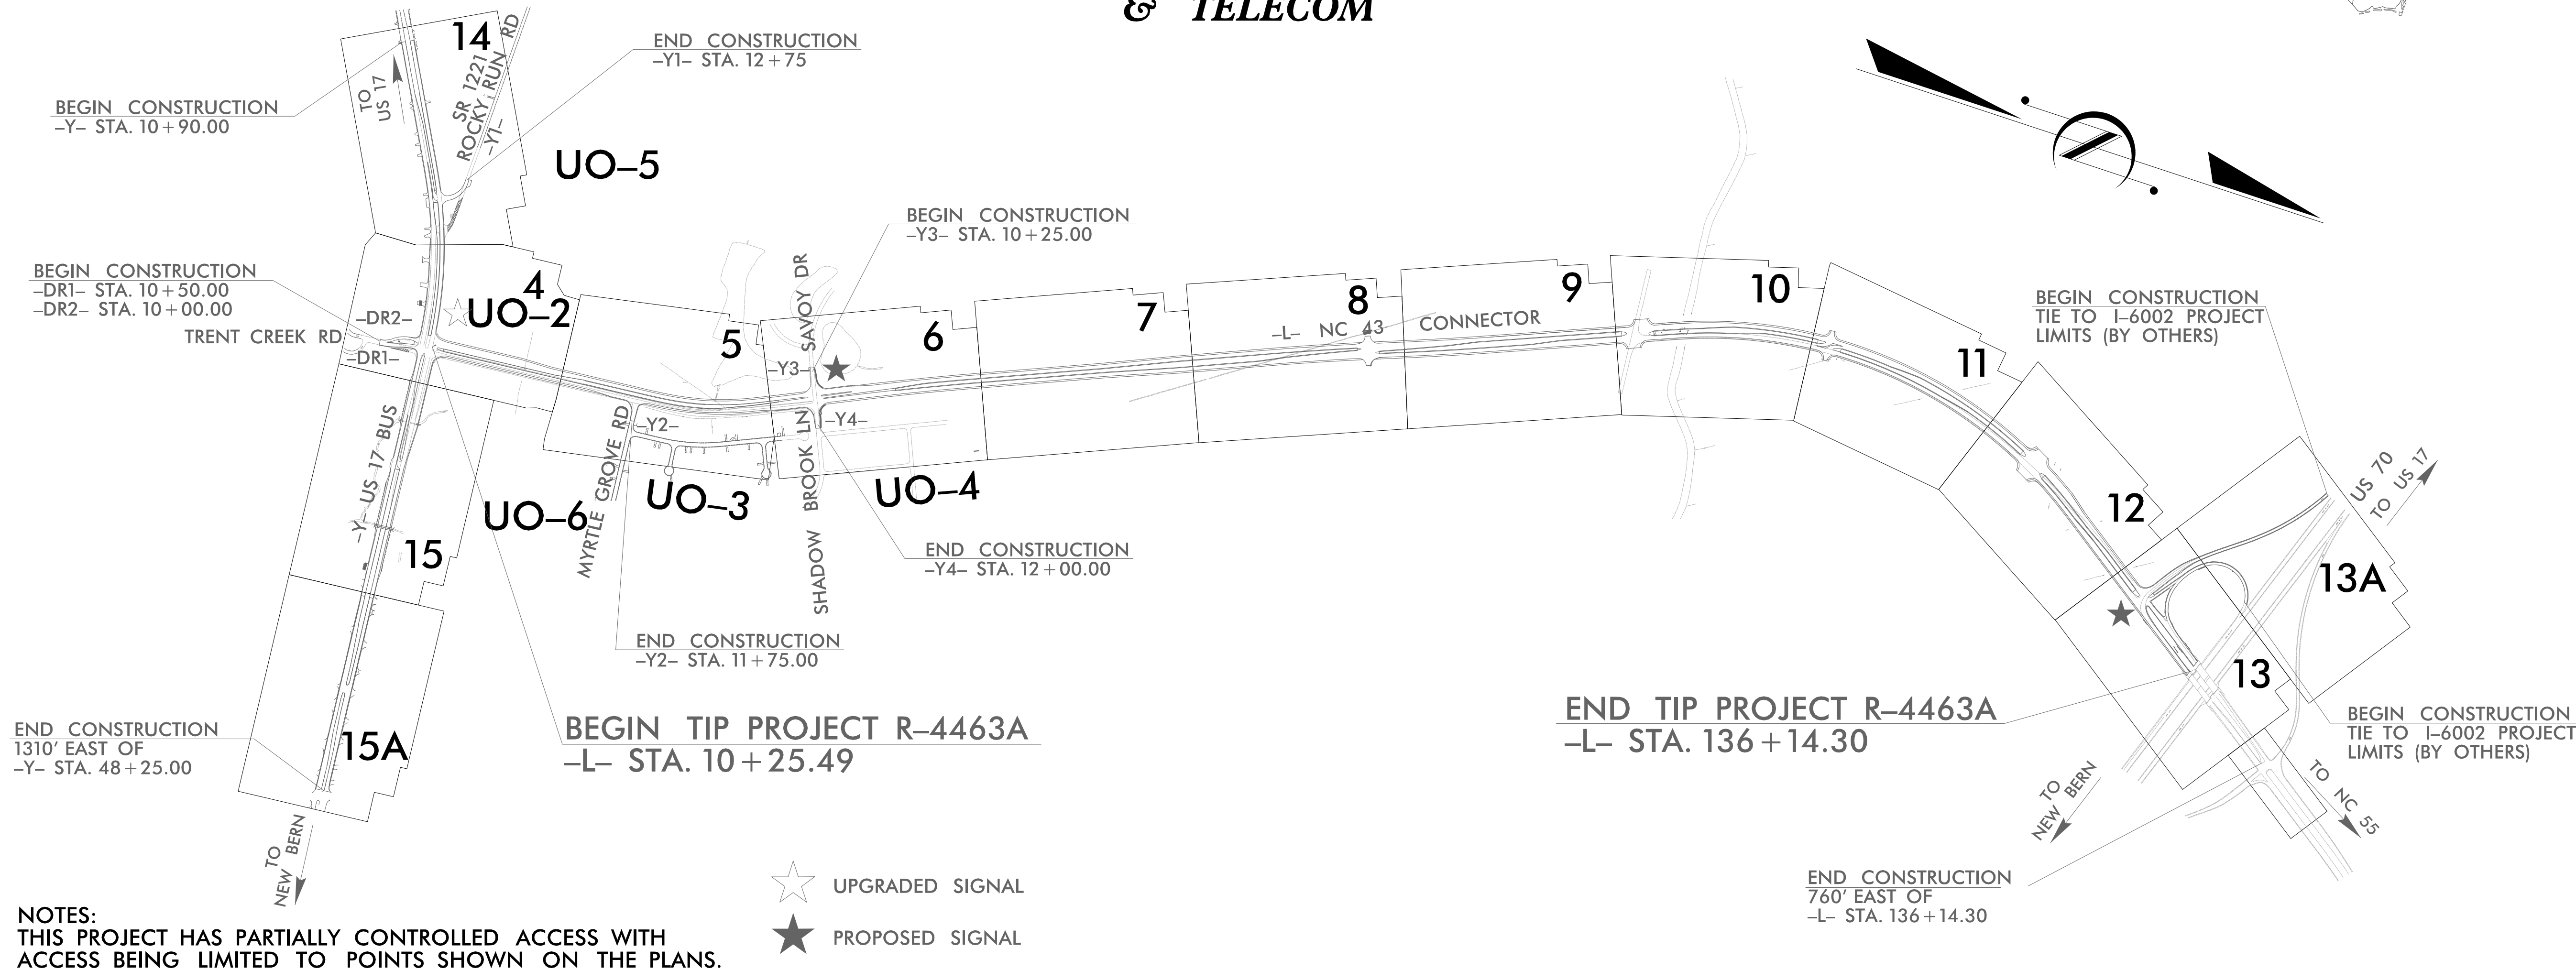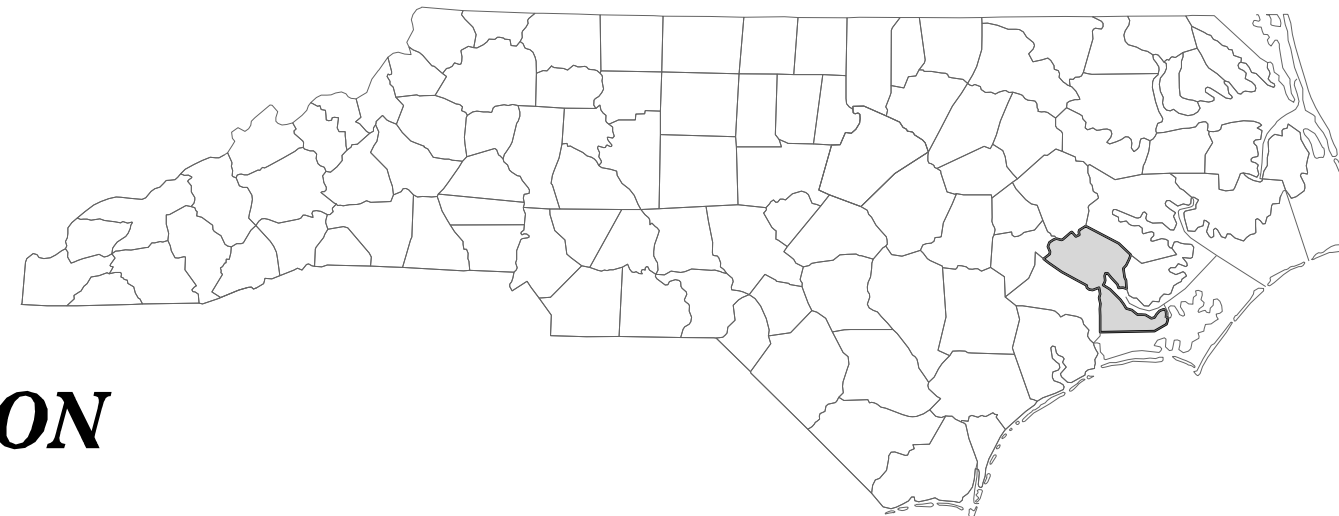

NOTES:
THIS PROJECT HAS PARTIALLY CONTROLLED ACCESS WITH
ACCESS BEING LIMITED TO POINTS SHOWN ON THE PLANS.

★ UPGRADED SIGNAL
★ PROPOSED SIGNAL

GRAPHIC SCALES

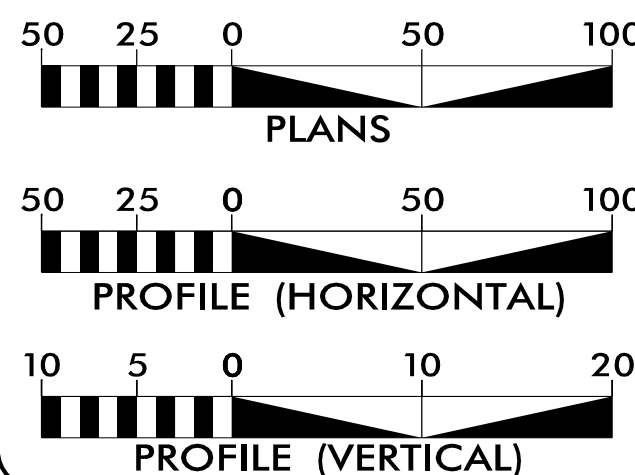

INDEX OF SHEETS

SHEET NO.	DESCRIPTION
UO-1	TITLE SHEET
UO-2 THRU UO-6	UBO PLAN SHEETS


UTILITY OWNERS WITH CONFLICTS

- (A) POWER DISTRIBUTION - DUKE ENERGY
- (B) POWER DISTRIBUTION - CITY OF NEW BERN
- (C) GAS DISTRIBUTION - PIEDMONT NATURAL GAS
- (D) TELECOM - BRIGHTSPEED
- (E) TELECOM - OPTIMUM
- (F) TELECOM - CRAVEN COUNTY FIBER
- (G) TELECOM - METRONET

PREPARED IN THE OFFICE OF:



Clint L. Stevens, PE UTILITY COORDINATION PROJECT MANAGER
Harris S. Winters PROJECT UTILITY COORDINATOR
James N. Arnold PROJECT UTILITY DESIGNER

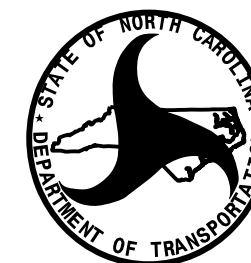


DIVISION OF HIGHWAYS
DIVISION 2
2815 ROUSE ROAD EXTENSION
KINSTON, NC 28504
PHONE (252) 775-6100
FAX (252) 208-7862

Heather Lane, P.E. DIVISION PROJECT DEV. ENG.
Michael Aman, P.E. PROJECT TEAM LEAD
Catherine Hossack Meyer, P.E. PROJECT ENGINEER
David Kramer DIVISION UTILITY ENGINEER



UTILITIES BY OTHERS

NOTE:
ALL UTILITY WORK SHOWN ON THIS SHEET WILL BE DONE BY OTHERS.
NO PAYMENT WILL BE MADE TO THE CONTRACTOR FOR UTILITY WORK SHOWN ON THIS SHEET.

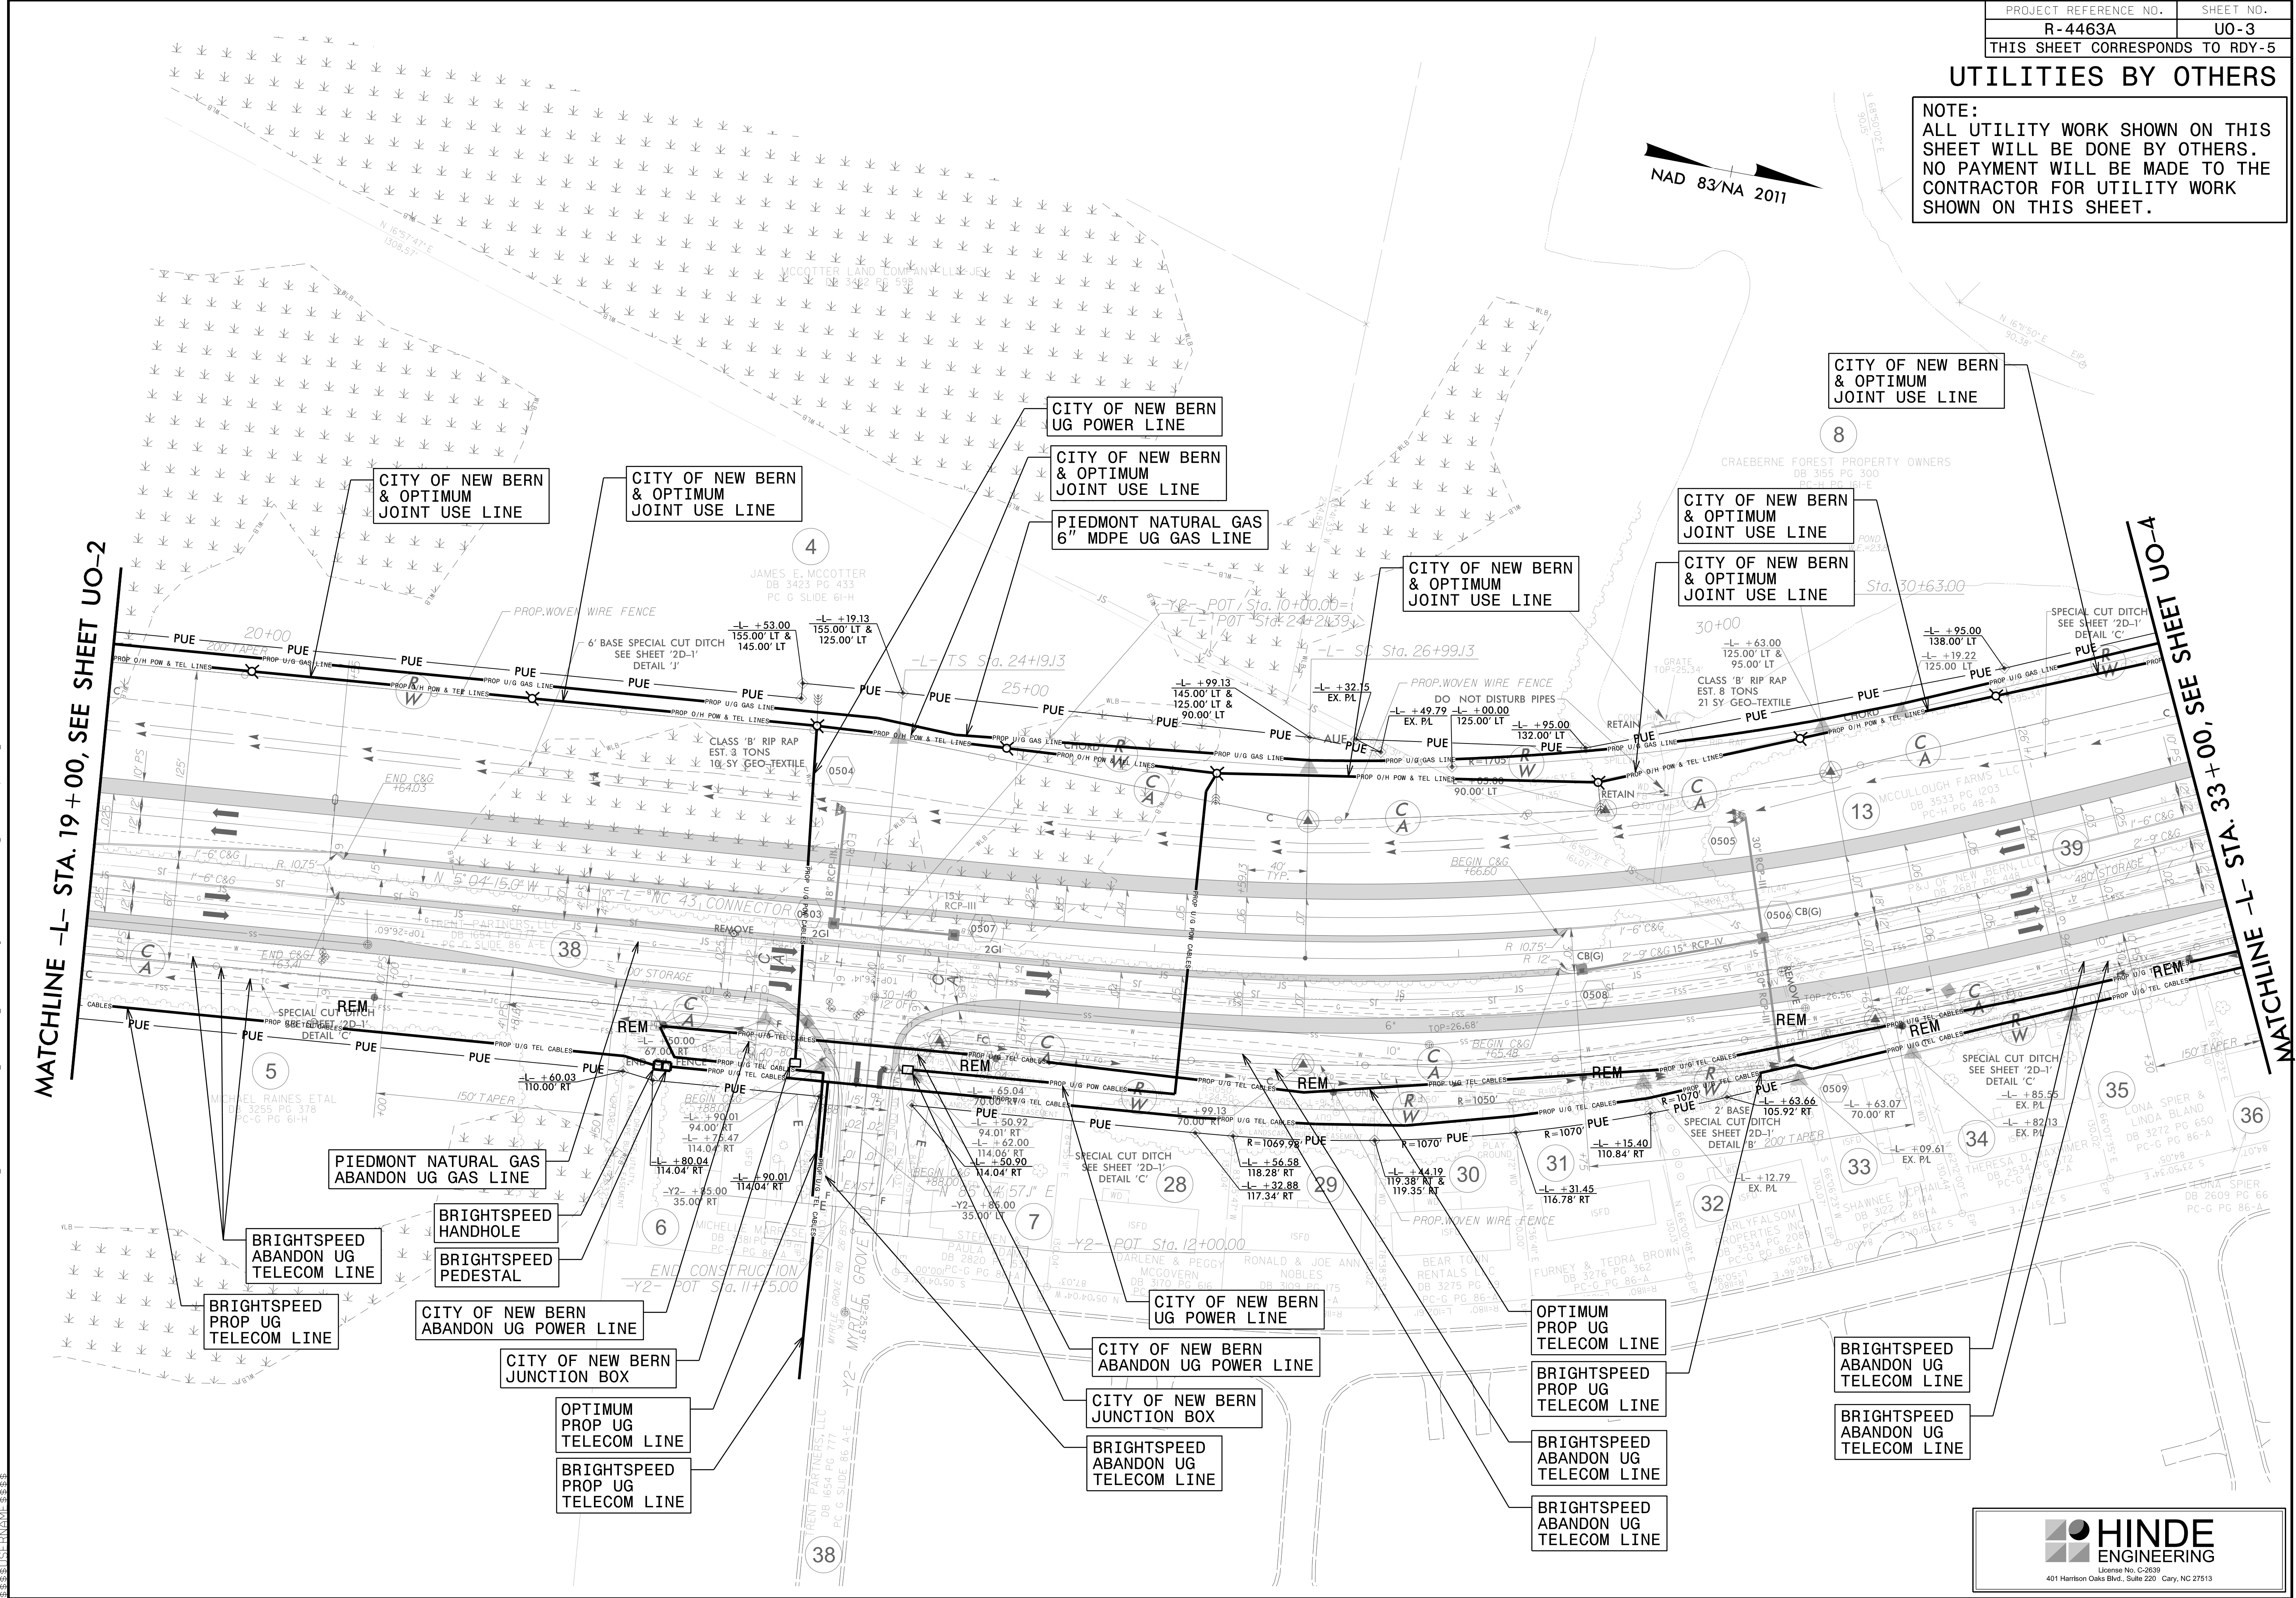

UTILITIES BY OTHERS


NOTE:
ALL UTILITY WORK SHOWN ON THIS SHEET WILL BE DONE BY OTHERS.
NO PAYMENT WILL BE MADE TO THE CONTRACTOR FOR UTILITY WORK SHOWN ON THIS SHEET.

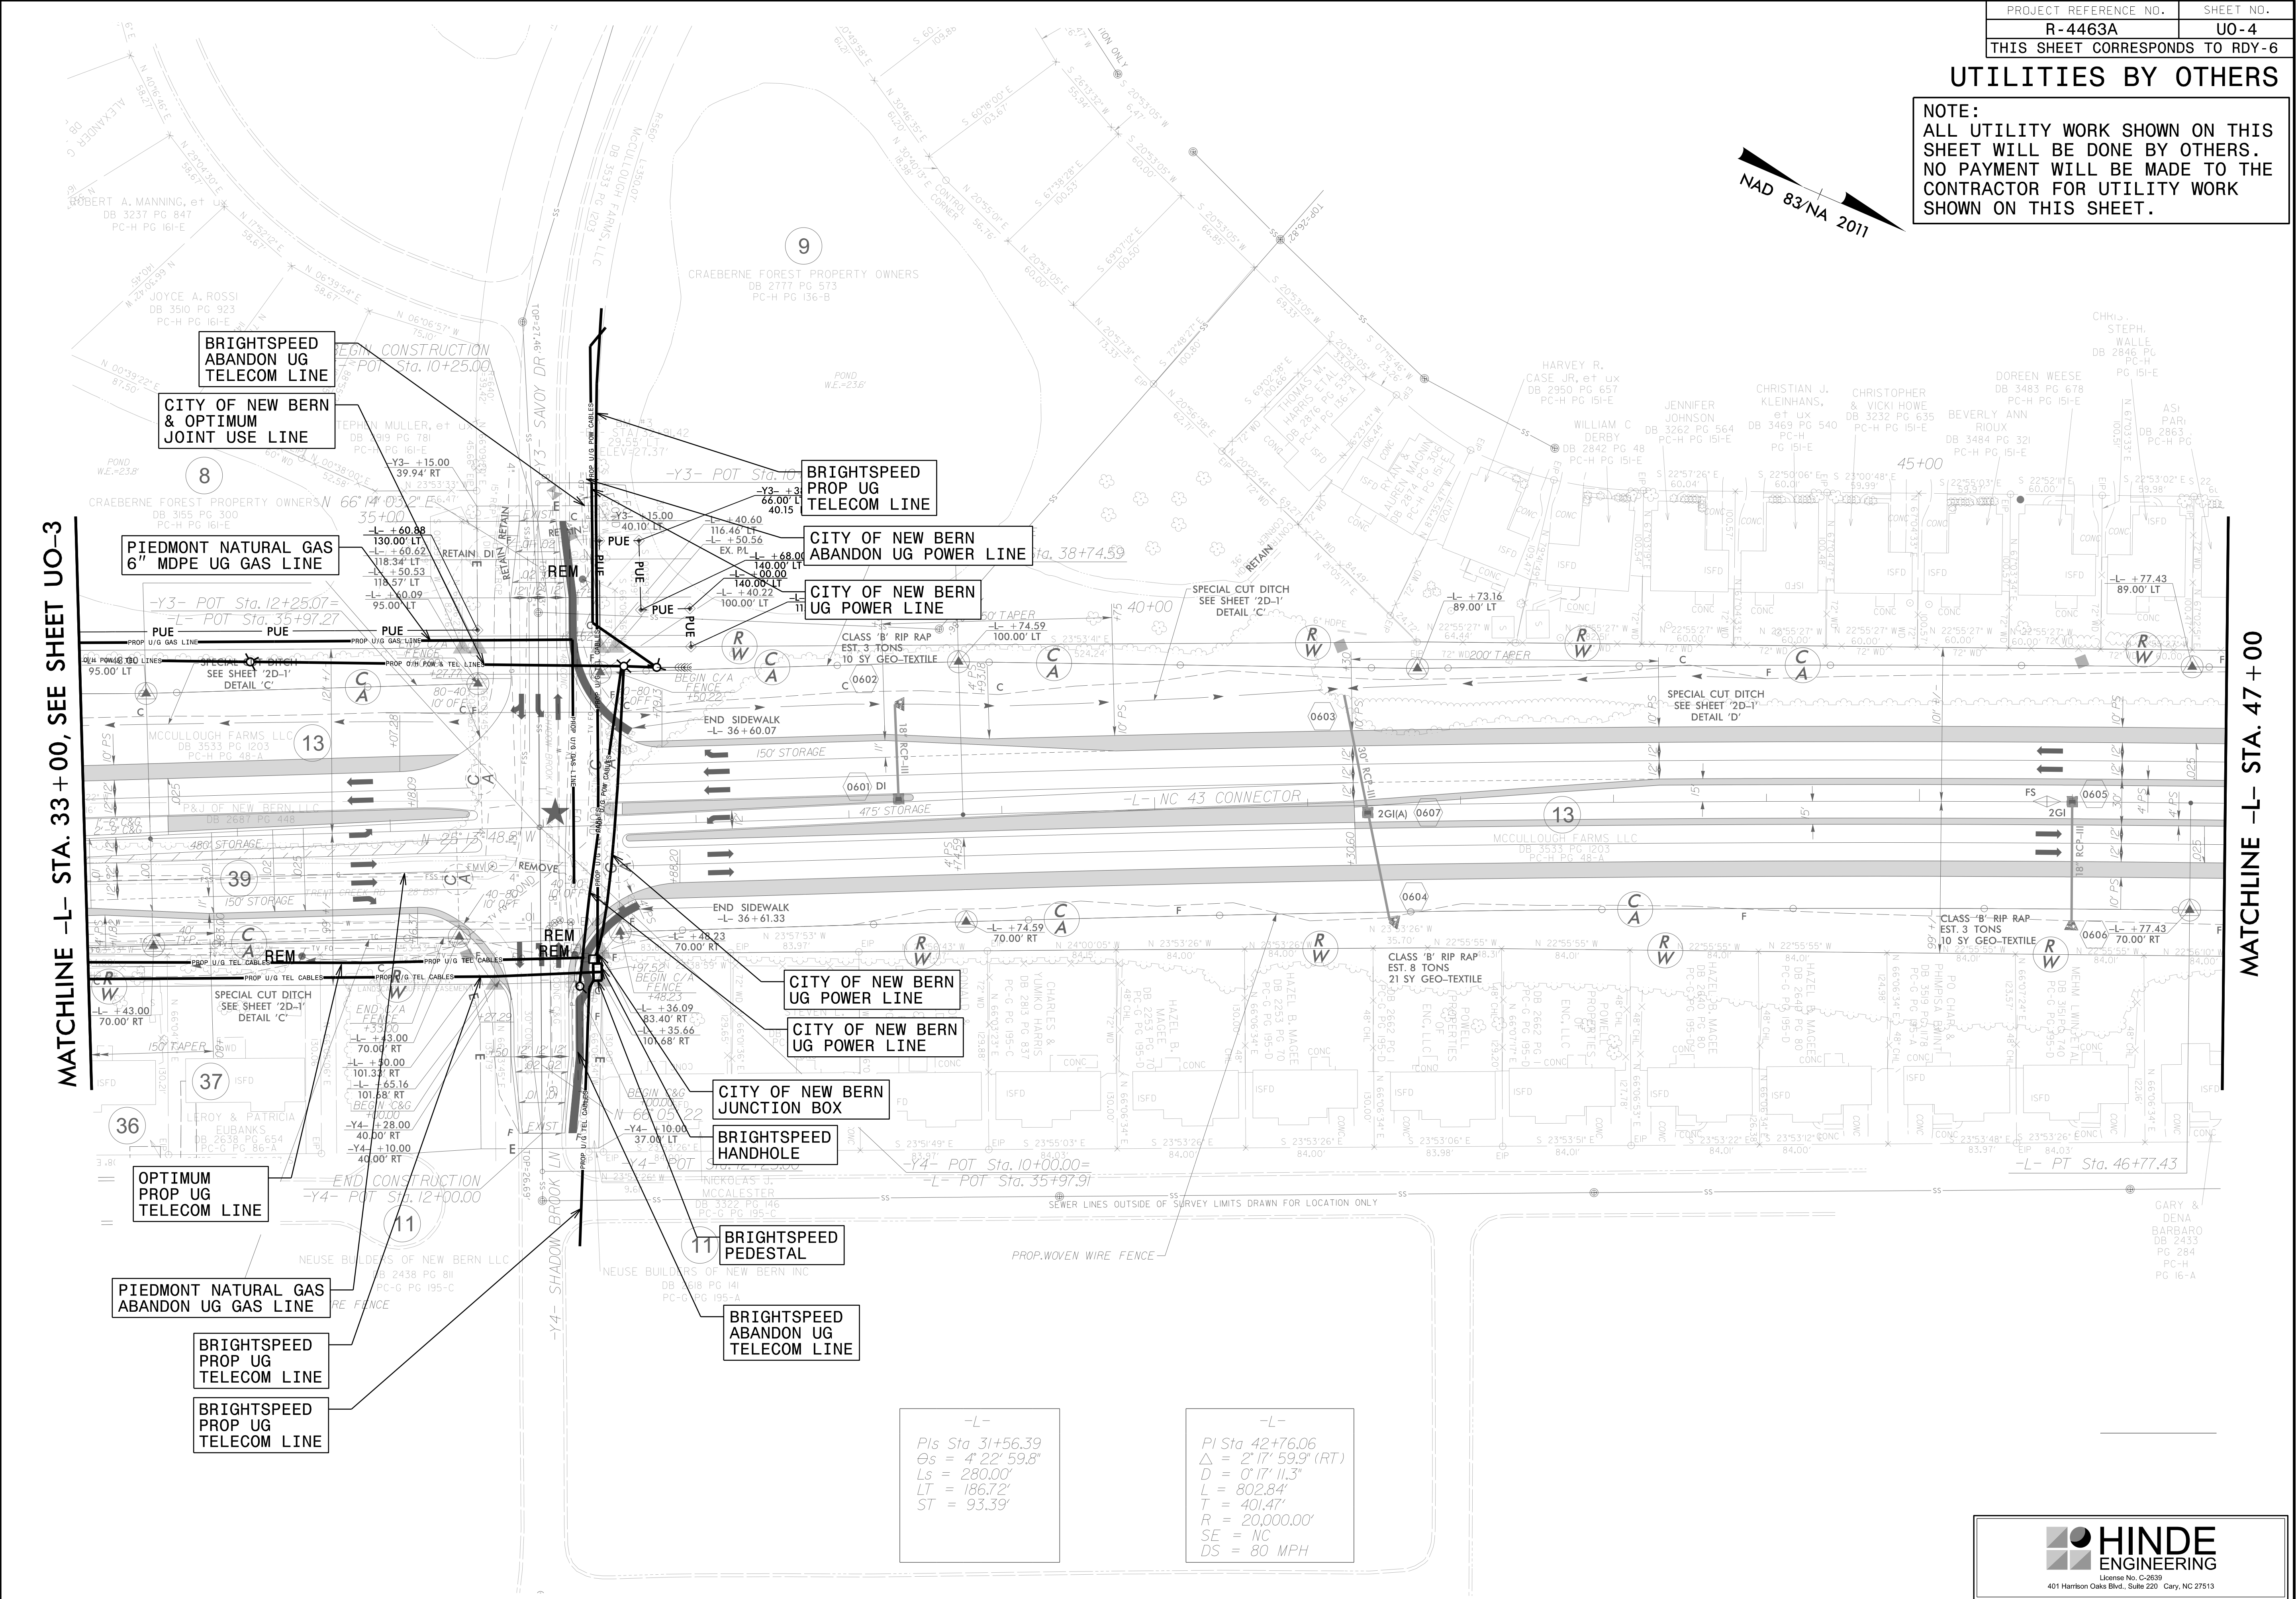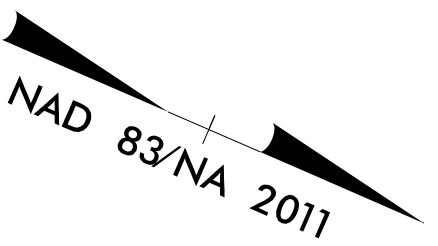

06-MAR-2025 15:22 C:\PROJECTS\2017\A2017402.00_HDR-R-4463A\Design\Utilities\Engineering\UBO\Proj\R4463A-ut-Rdy6-U004_psh.dgn

UTILITIES BY OTHERS

NOTE:
ALL UTILITY WORK SHOWN ON THIS SHEET WILL BE DONE BY OTHERS.
NO PAYMENT WILL BE MADE TO THE CONTRACTOR FOR UTILITY WORK SHOWN ON THIS SHEET.

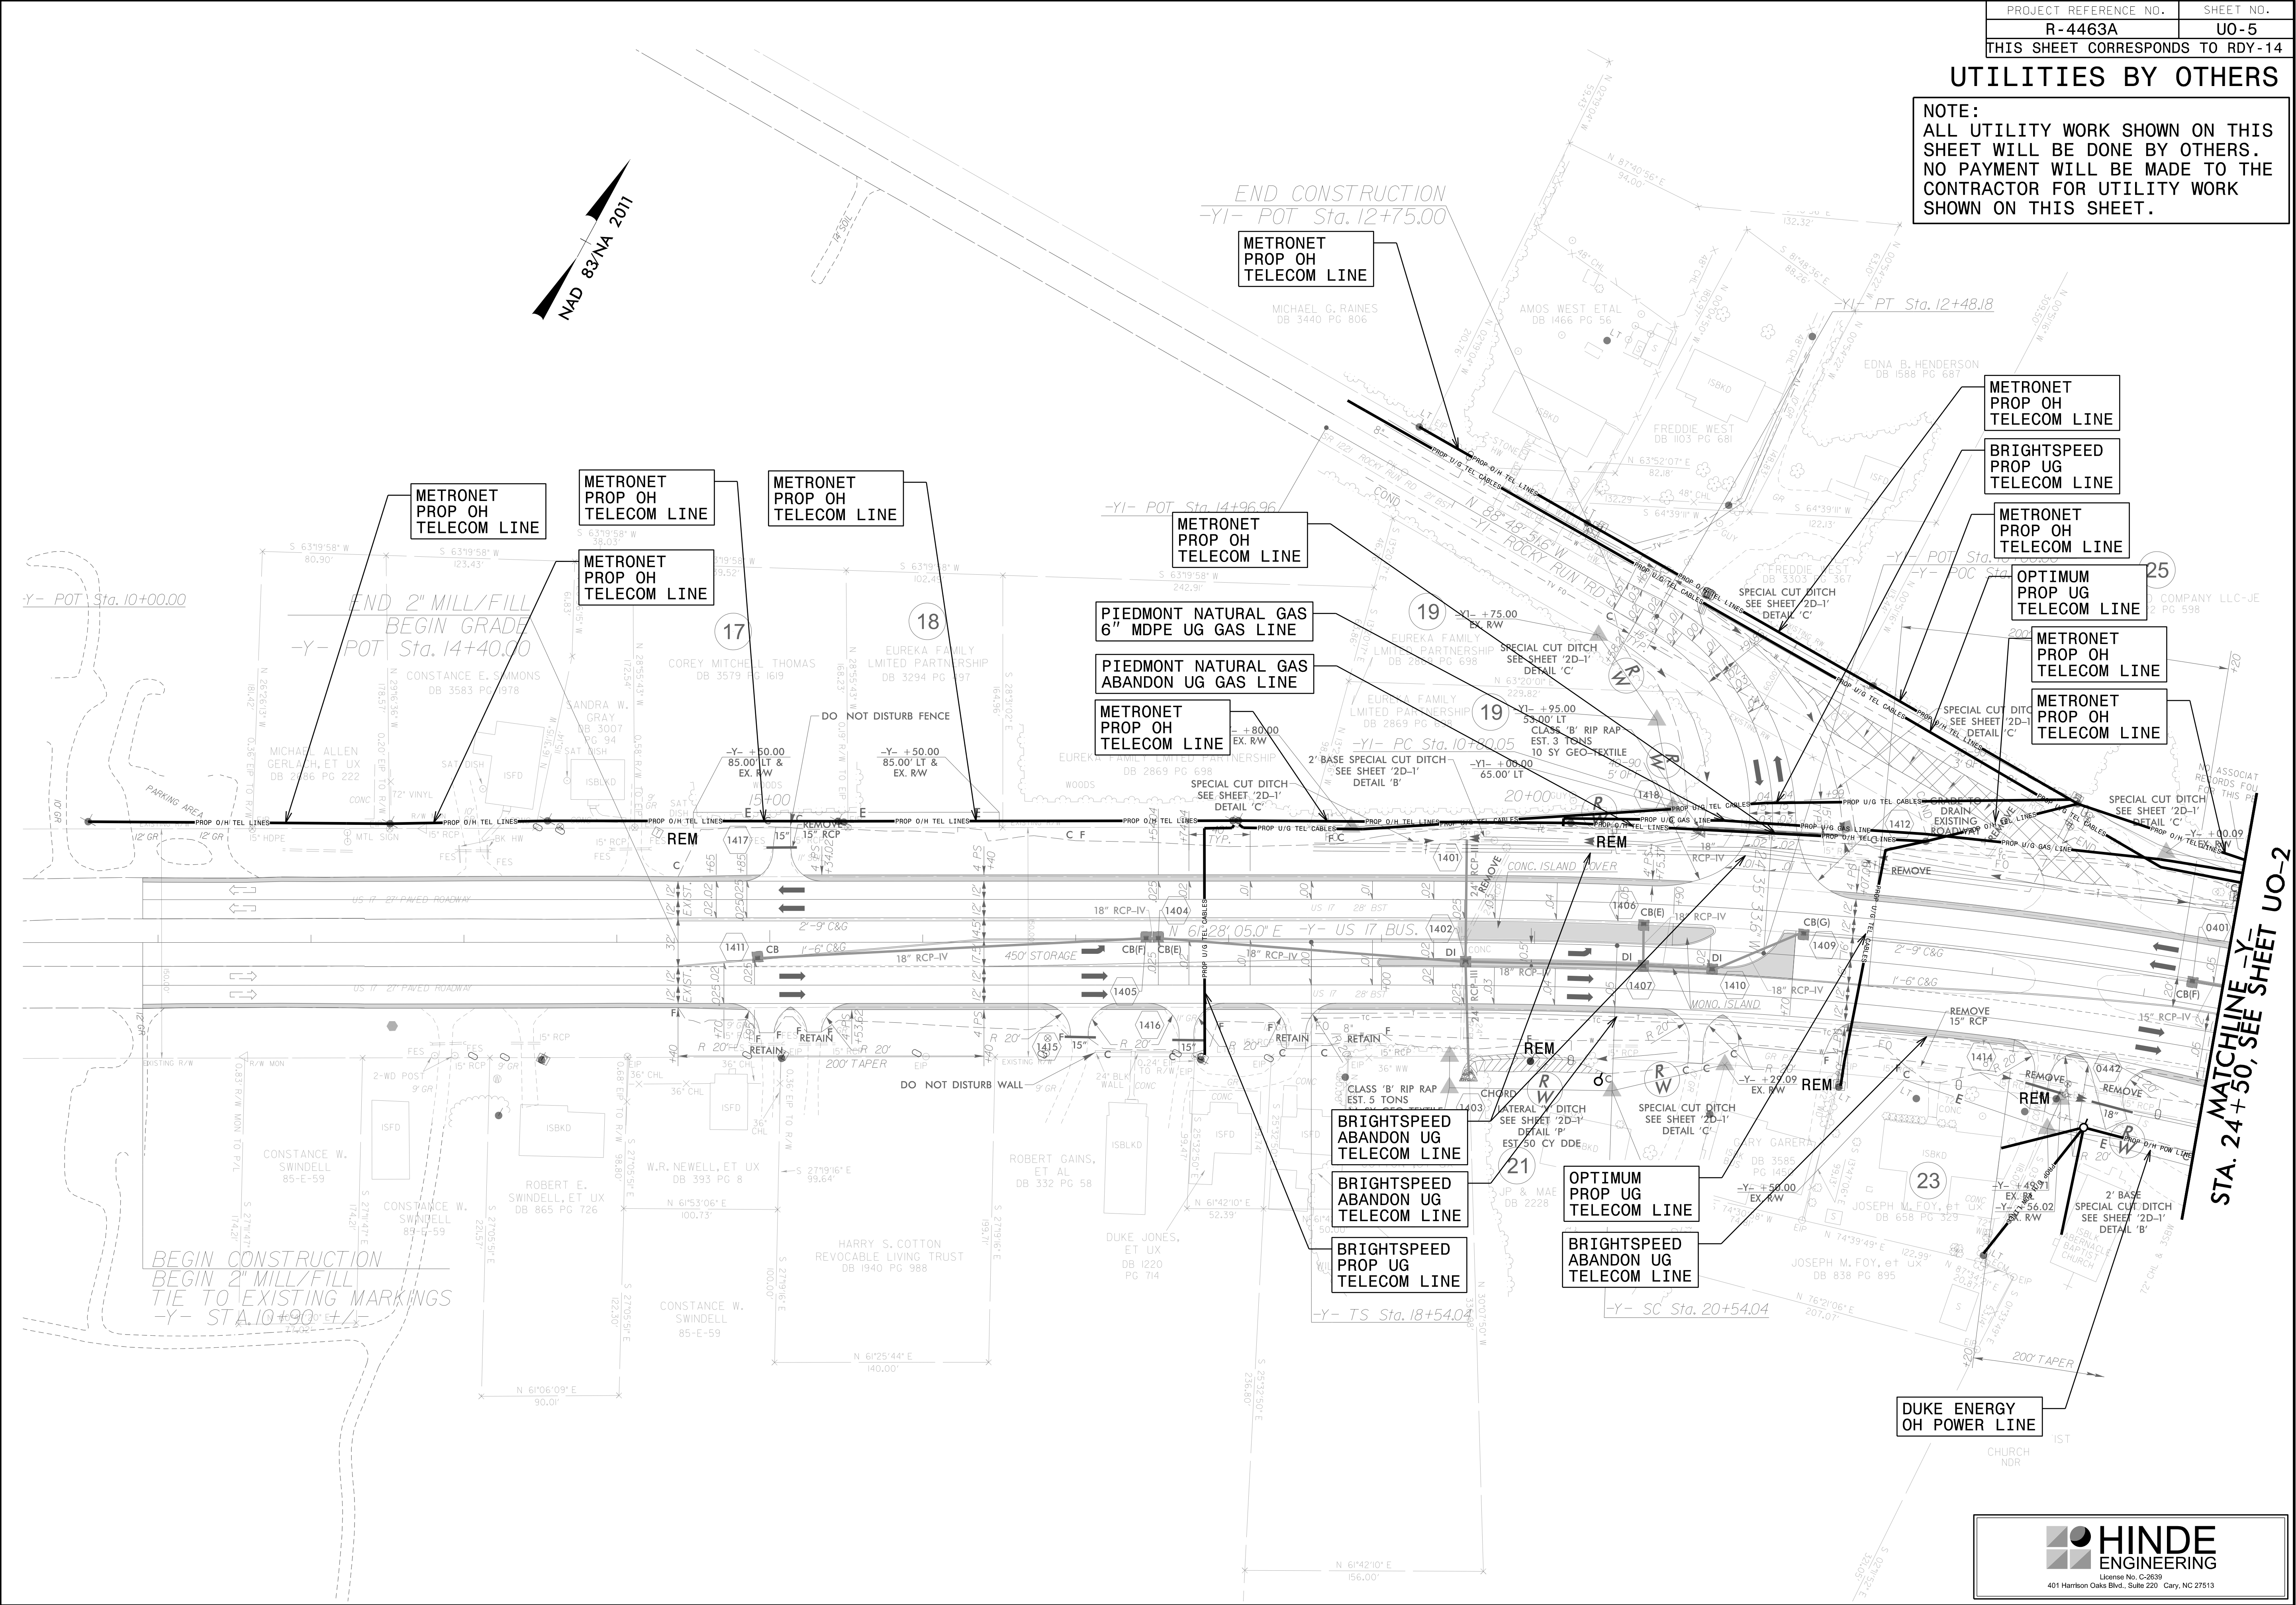

STA. 24+50, SEE SHEET U0-2

