


SCALE 1"=20'

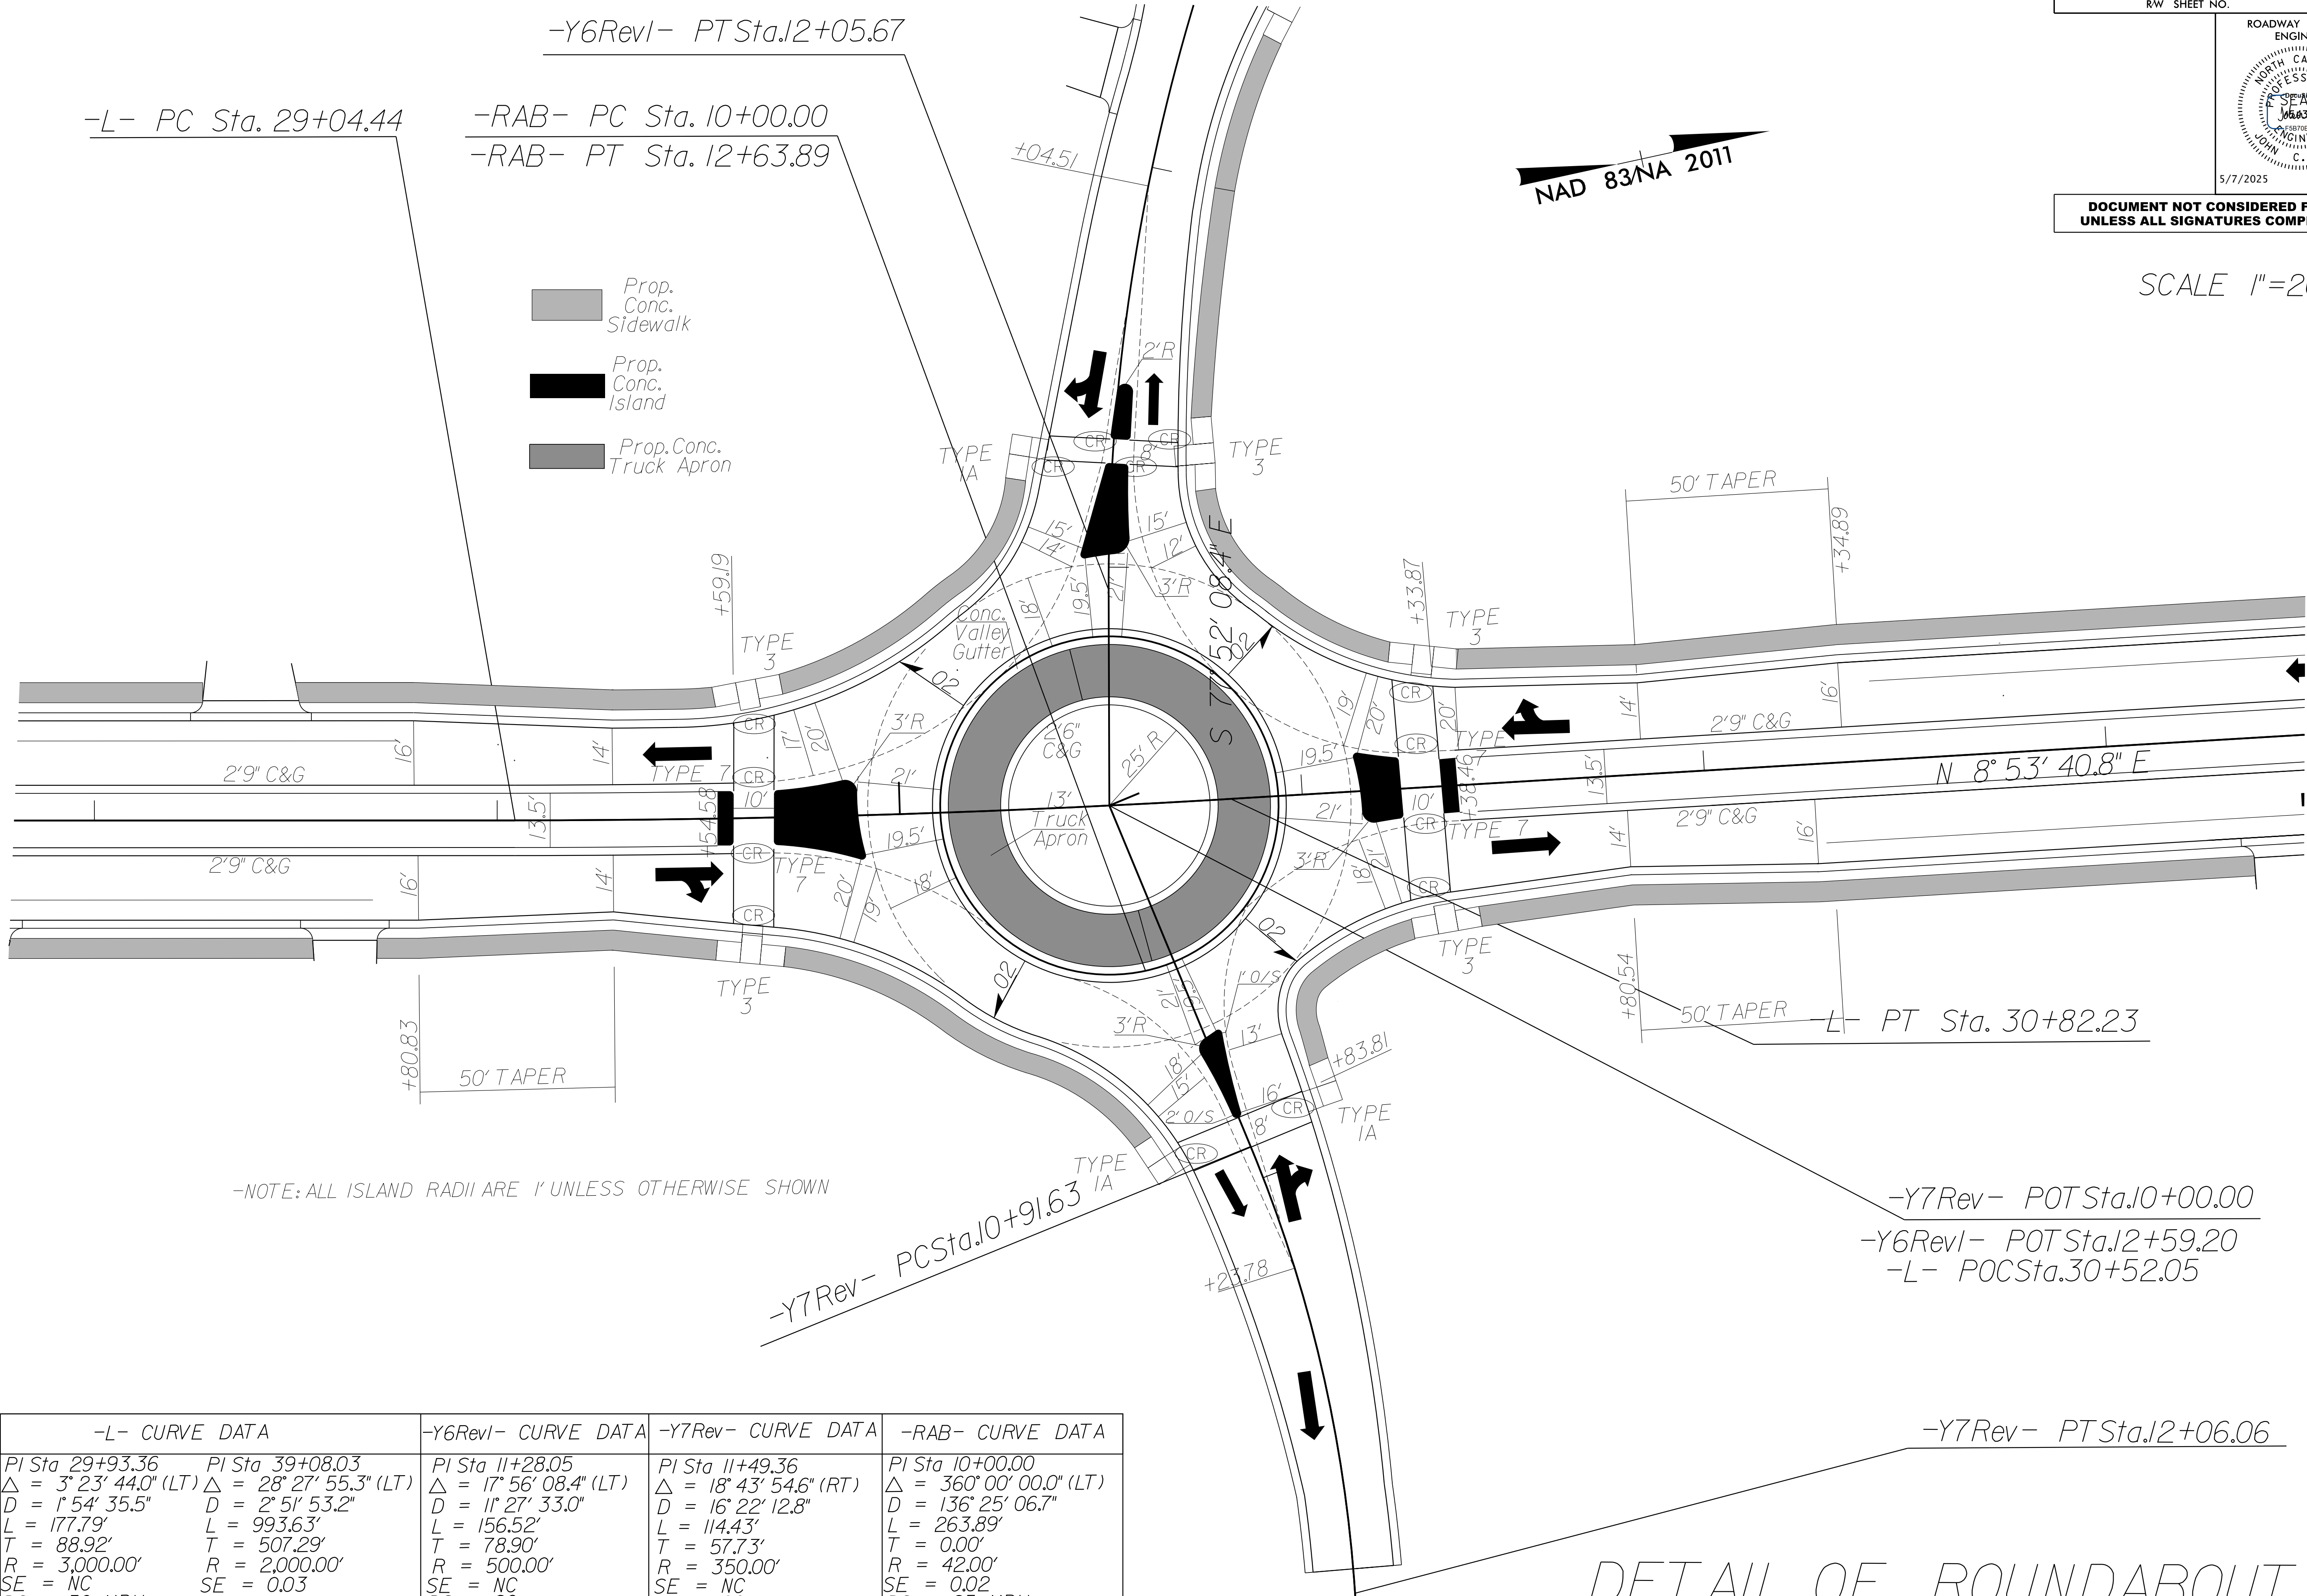

-L- CURVE DATA		-Y6RevI- CURVE DATA	-Y7Rev- CURVE DATA	-RAB- CURVE DATA
PI Sta 29+93.36	PI Sta 39+08.03	PI Sta 11+28.05	PI Sta 11+49.36	PI Sta 10+00.00
$\Delta = 3^{\circ} 23' 44.0''$ (LT)	$\Delta = 28^{\circ} 27' 55.3''$ (LT)	$\Delta = 17^{\circ} 56' 08.4''$ (LT)	$\Delta = 18^{\circ} 43' 54.6''$ (RT)	$\Delta = 360^{\circ} 00' 00.0''$ (LT)
D = 1° 54' 35.5"	D = 2° 51' 53.2"	D = 11° 27' 33.0"	D = 16° 22' 12.8"	D = 136° 25' 06.7"
L = 177.79'	L = 993.63'	L = 156.52'	L = 114.43'	L = 263.89'
T = 88.92'	T = 507.29'	T = 78.90'	T = 57.73'	T = 0.00'
R = 3,000.00'	R = 2,000.00'	R = 500.00'	R = 350.00'	R = 42.00'
SE = NC	SE = 0.03	SE = NC	SE = NC	SE = 0.02
DS = 50 MPH	DS = 50 MPH	DS = SC	DS = SC	DS = 25 MPH