


5/14/2025

3/24/2025 12:26:14 PM
User: jclawson
File: U-6005_rdy_PSH6.dgn

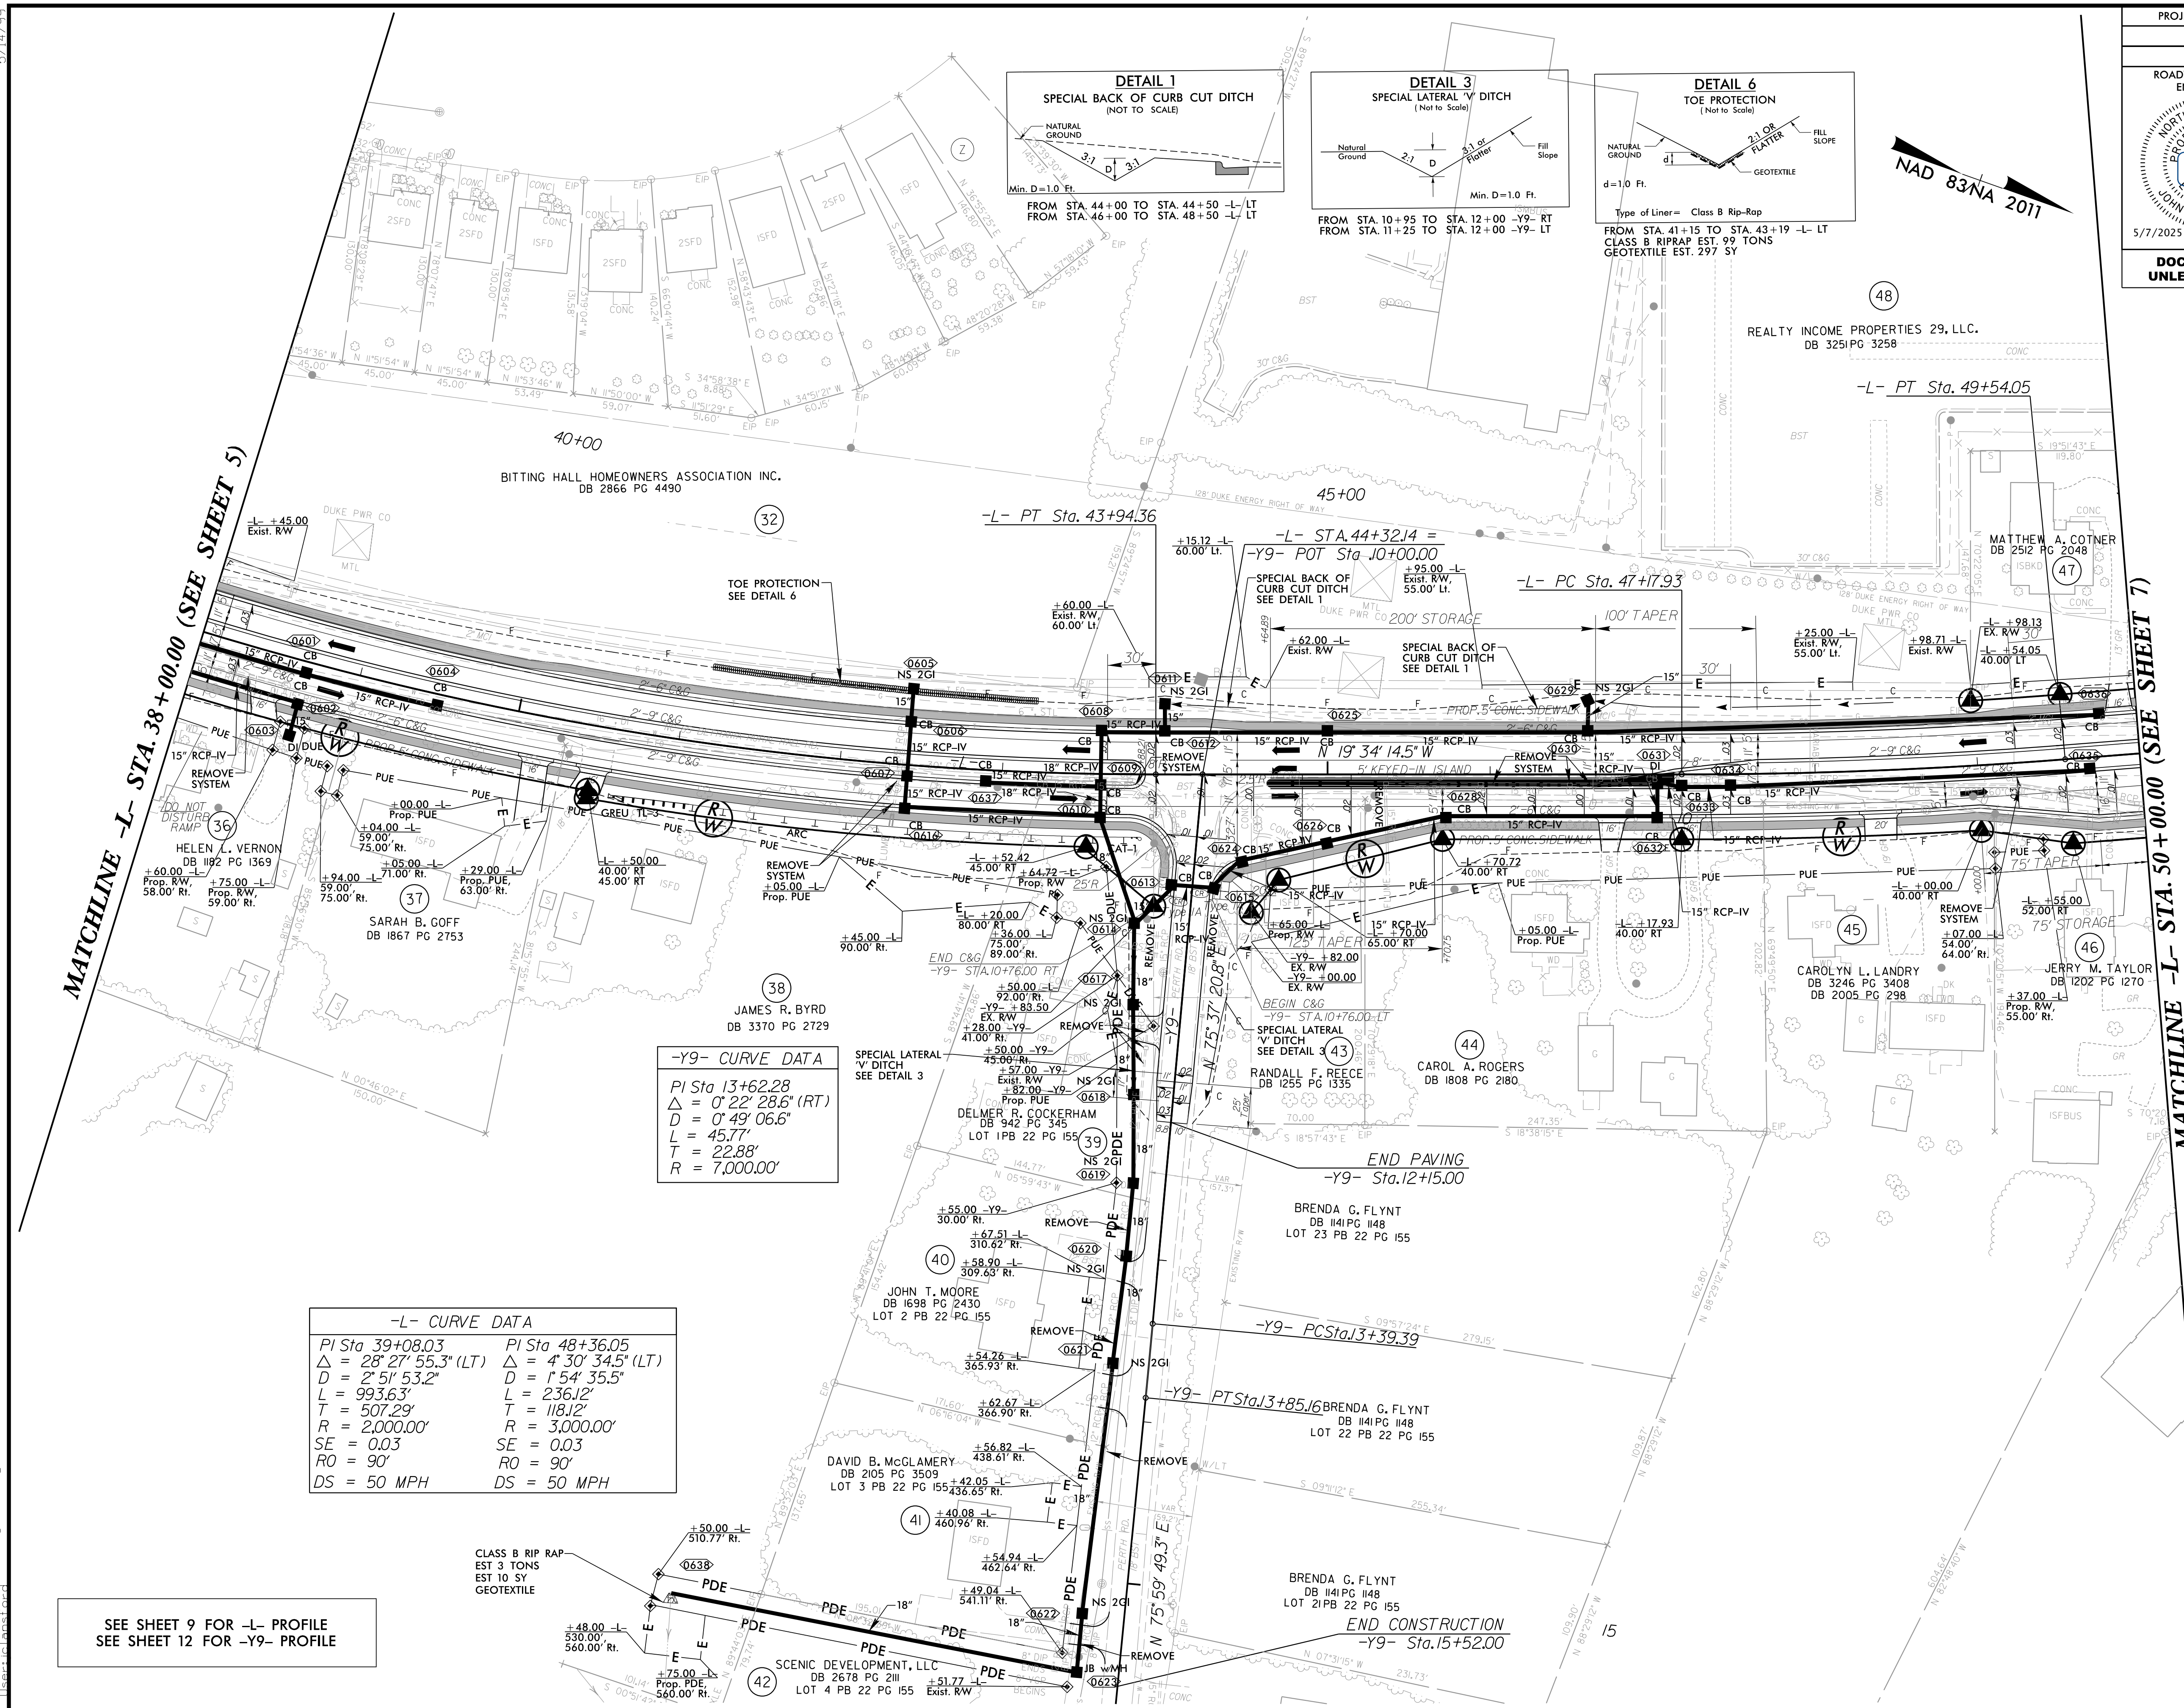

PROJECT REFERENCE NO. U-6005		SHEET NO. 6	
RW SHEET NO.		HYDRAULICS ENGINEER	
ROADWAY DESIGN ENGINEER		NORTH CAROLINA PROFESSIONAL ENGINEER SEAL: 045893 JOHN C. LAIS	
5/7/2025		5/7/2025	
DOCUMENT NOT CONSIDERED FINAL UNLESS ALL SIGNATURES COMPLETED			
		Johnson, Mirmiran, & Thompson, Inc. 4700 Falls of Neuse Rd., Suite 100, Raleigh, NC 27609 License No: C-3087	