SURVEY CONTROL SHEET

W/EXISTING CENTERLINE ALIGNMENTS PRIOR TO CONSTRUCTION

PROJECT REFERENCE NO. SHEET NO.

U-6005 RW02C-2

Location and Surveys

PROJECT SURVEYOR

TH CAROL


SEAL

L-3877

SURVE

L. MO

DOCUMENT NOT CONSIDERED FINAL UNLESS ALL SIGNATURES COMPLETED

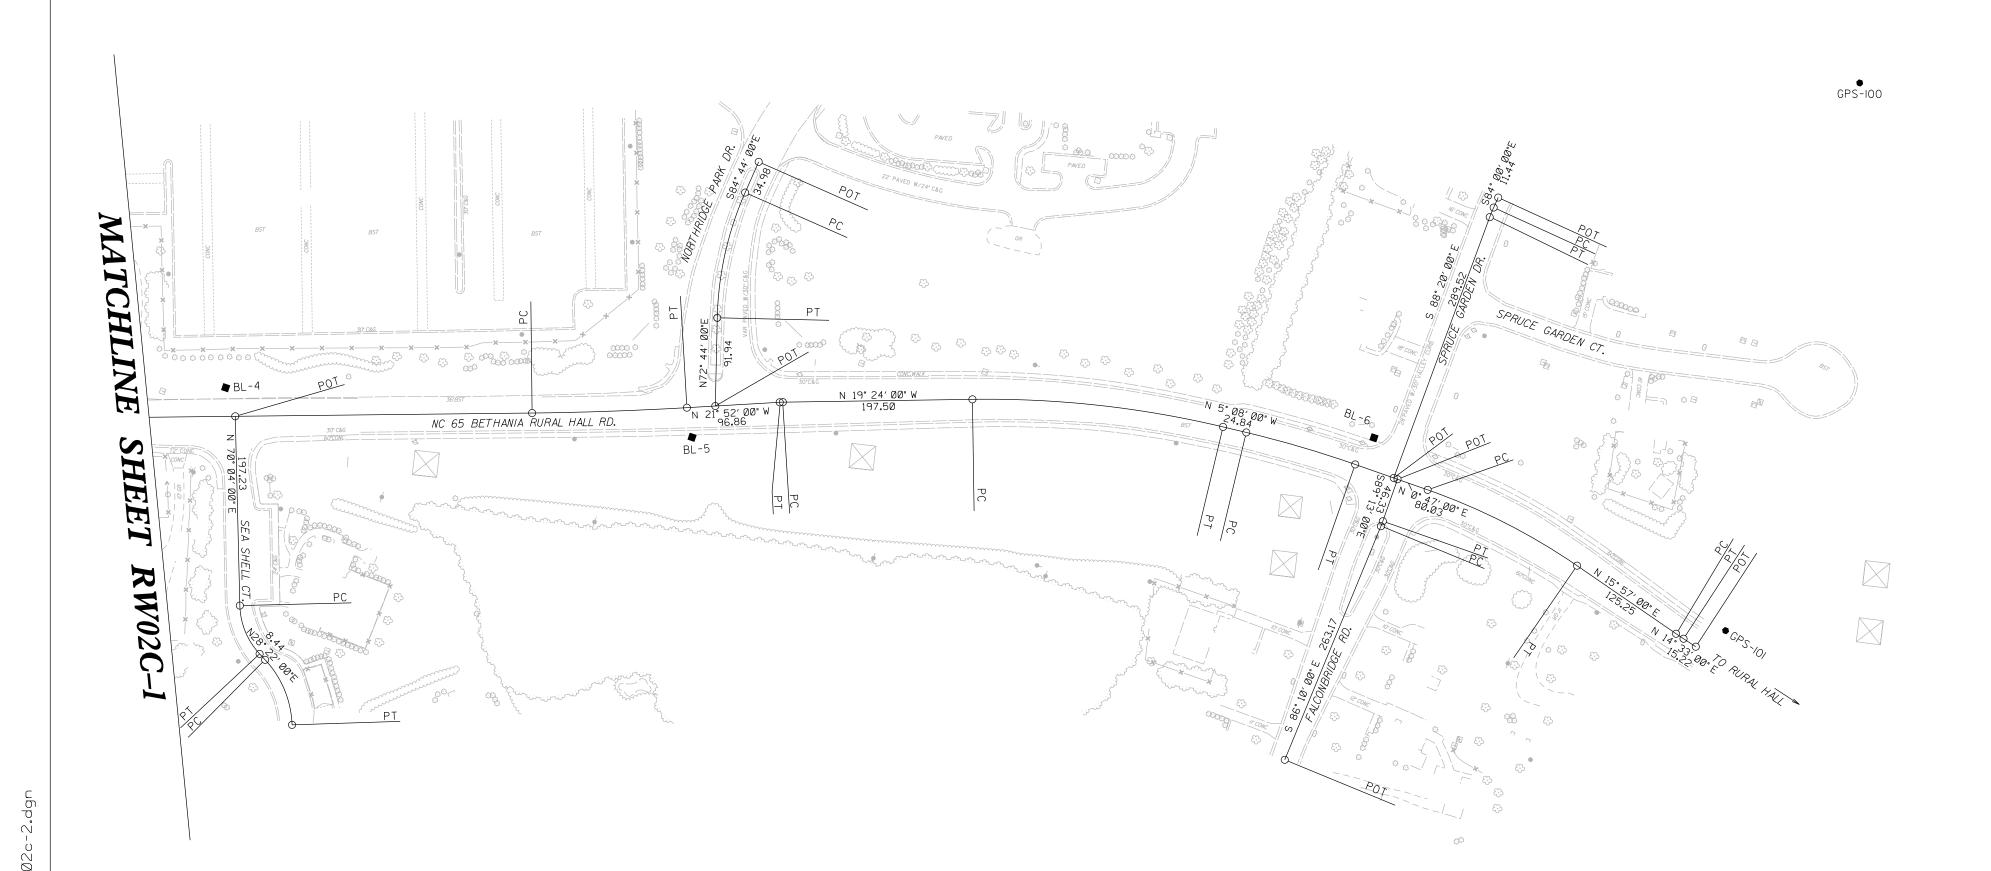

I, Michael L. Motsinger, PLS, certify that the Project Control was performed under my supervision from an actual GPS survey made under my supervision and the following information was used to perform the survey:

Class of survey: *AA*Type of GPS field procedure: RTN

Dates of survey: 02-13-2018

Datum/Epoch: NAD 83/85

Published/Fixed-control use: [Project Control if applicable, N/A for RTN]

Localized around: U2579C-1

Northing: 876419.285

Easting: 1651591.602

Combined grid factor: 0.99995453

Geoid model: G12BNC

Units: English

I also certify that the Baseline Control for this project was verified under my direct and responsible charge from an actual survey made under my supervision; that all horizontal closures had a minimum ratio of precision of 1:20,000 (Class AA) and Vertical accuracy to Class A. Field work was performed from March 2018 to June 2018, and all coordinates are based on NAD 83/2011 and all elevations are based on NAVD 88; that this survey was performed to meet the requirements of 21NCAC 56.1600 as applicable.

This 21st day of May, 2024.

Professional Land Surveyor L-3877



SEE SHEET RWØ2C-4 FOR FURTHER ALIGNMENT DETAILS

NOTES:

- 1. PROJECT CONTROL WAS ESTABLISHED USING GNSS, THE GLOBAL NAVIGATION SATELLITE SYSTEM.
- 2. THE SURVEY CONTROL DATA FOR THIS PROJECT HAS BEEN COMPILED FROM VARIOUS SOURCES. IF FURTHER INFORMATION REGARDING PROJECT CONTROL IS NEEDED, PLEASE CONTACT THE LOCATION AND SURVEYS UNIT.

u:\Urban\UbWUS\KW Ltl Sheets - In House\tobechecked\UbWUS_| mmotsınger AT LS-328671L .