



REVISIONS

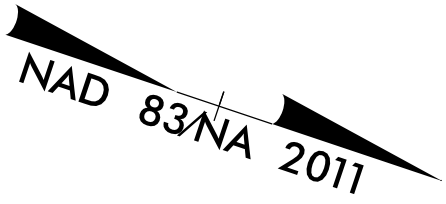

MATCHLINE -L- STA. 50+00.00 (SEE SHEET 6)

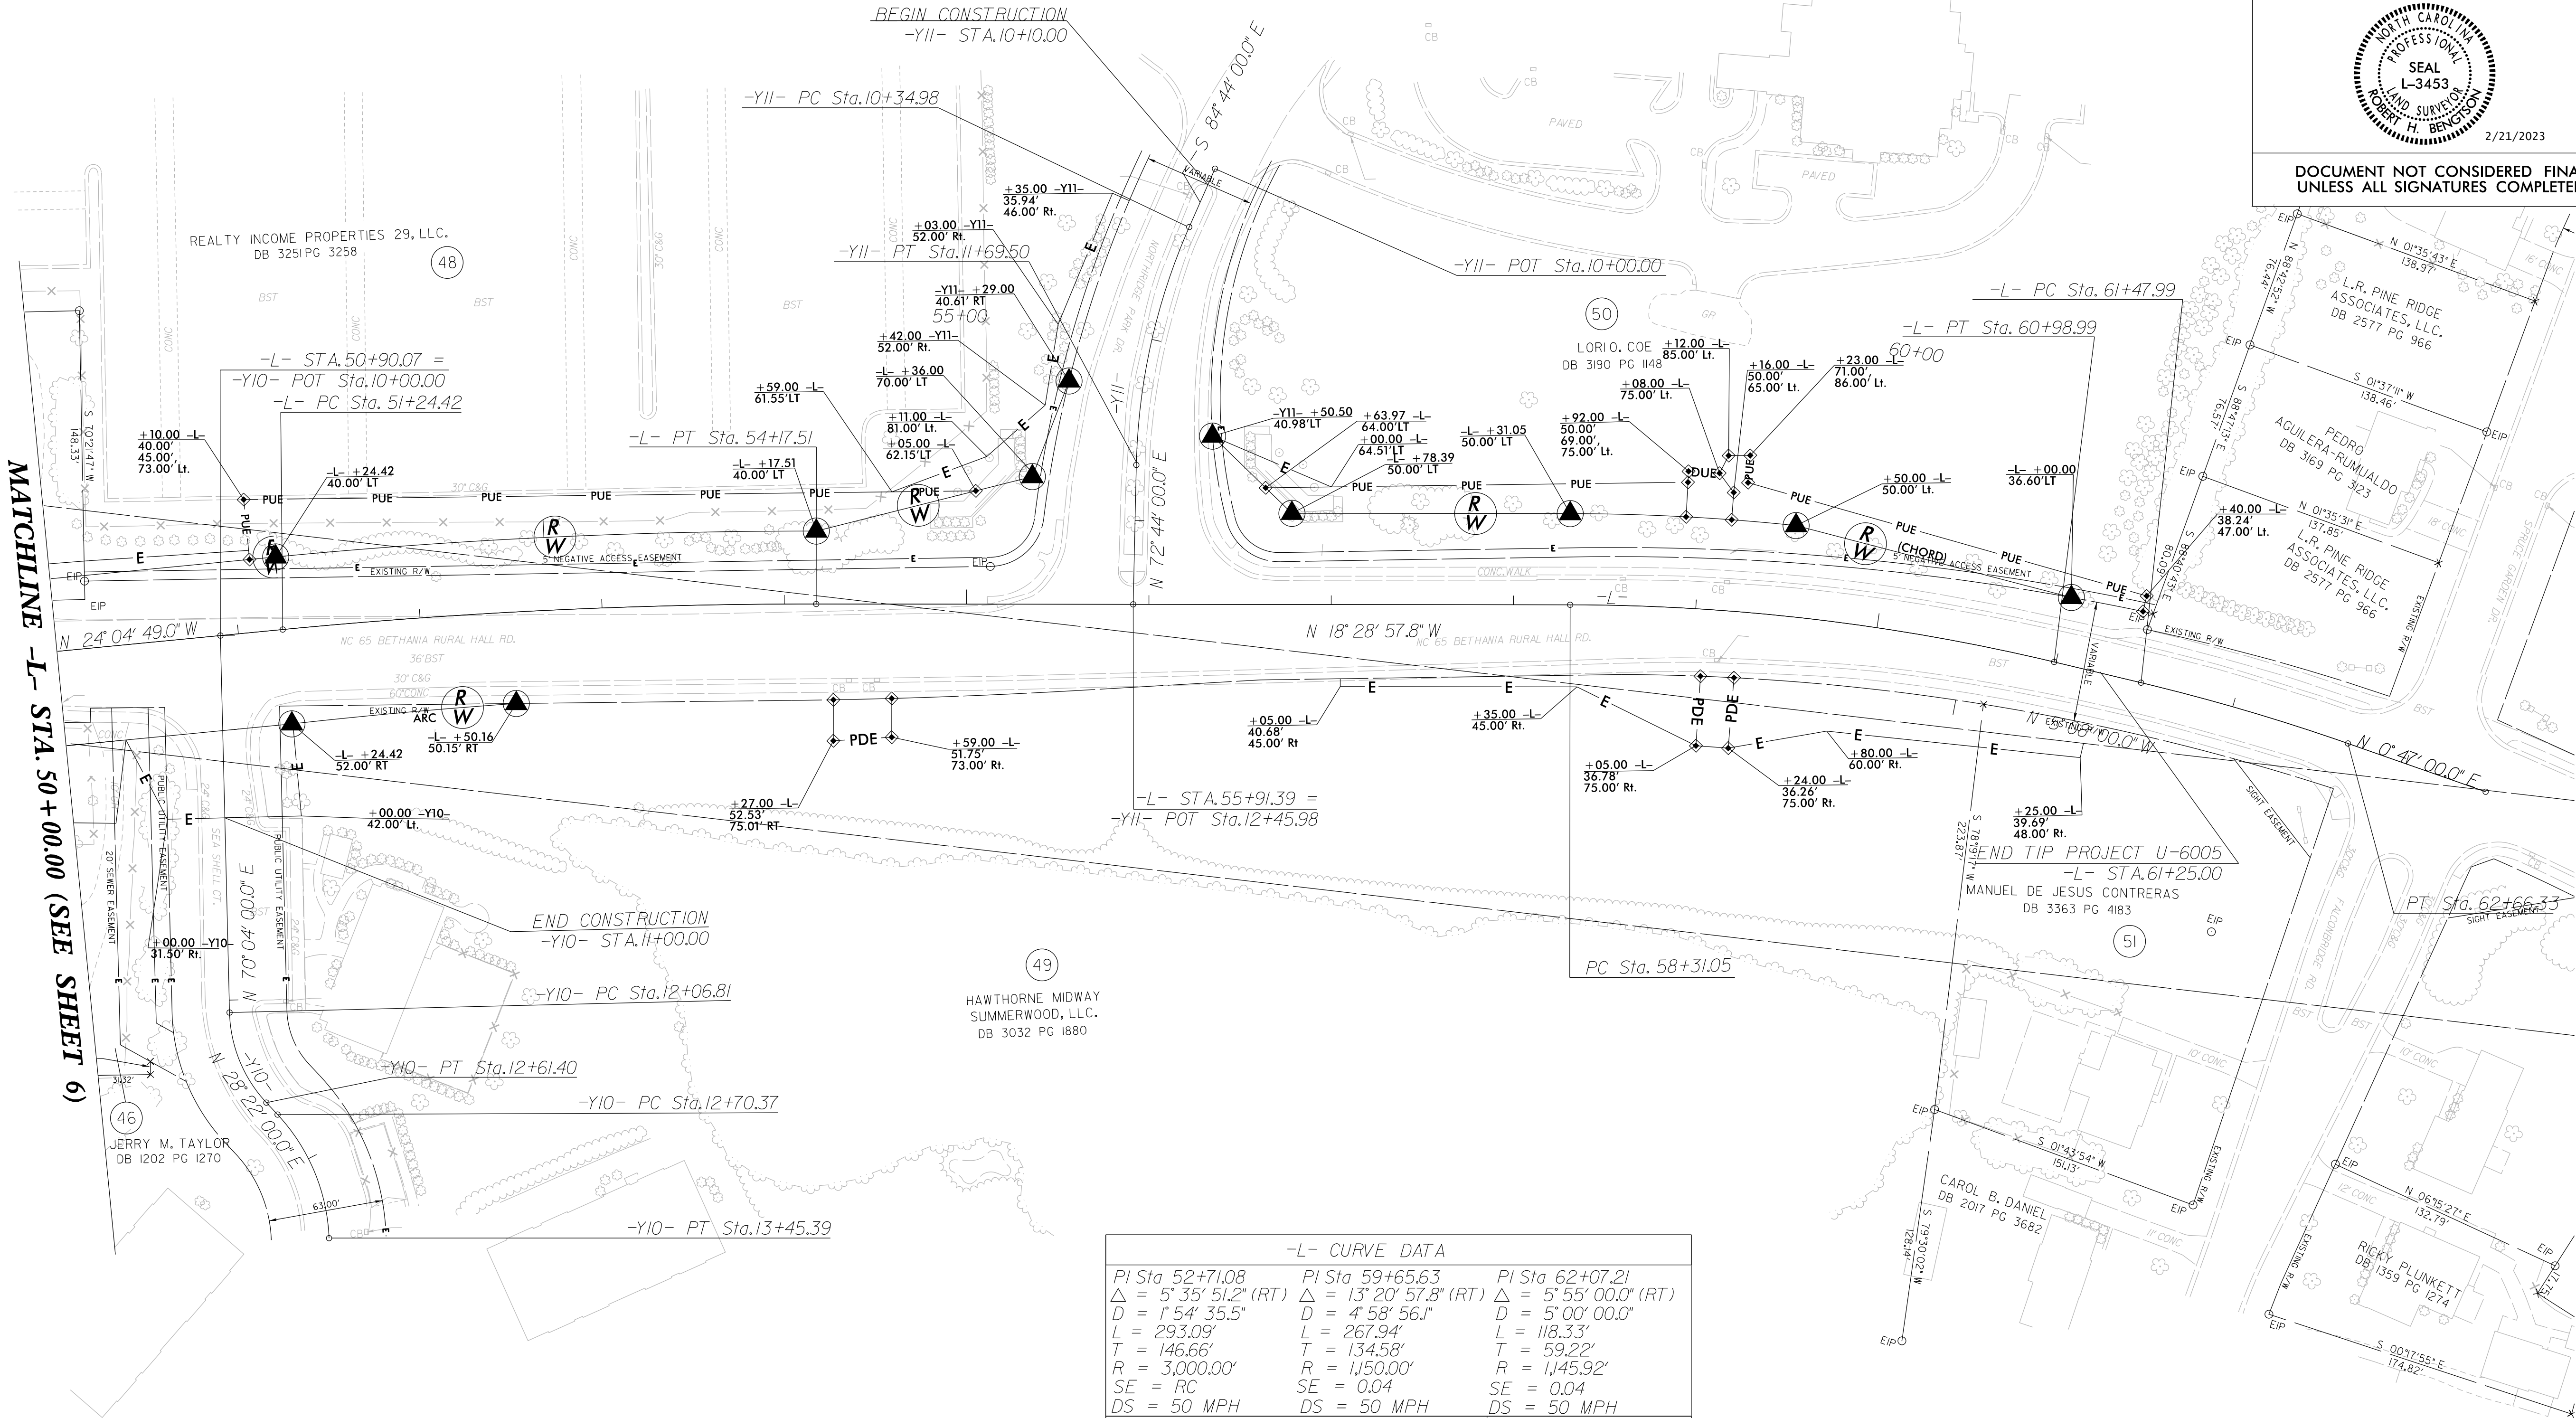

NOTES:


1. IF FURTHER INFORMATION REGARDING PROJECT CONTROL IS NEEDED PLEASE CONTACT THE LOCATION AND SURVEYS UNIT.
2. PROJECT CONTROL WAS ESTABLISHED USING GNSS, THE GLOBAL NAVIGATION SATELLITE SYSTEM.
3. RIGHT OF WAY MONUMENTATION ESTABLISHED 11/22 TO 2/23.

I, Robert H. Bengtson, certify that the right of way and permanent easement monumentation for this project shown herein was completed under my direct and responsible charge from an actual survey made under my supervision; that all horizontal closures had a minimum ratio of precision of 1:10,000 (Class A). Field work was performed from 11/7/22 to 2/9/23, and all coordinates are based on NAD83/1995; That this survey was performed to meet the requirements of 21NCAC 56.1600 as applicable.

This 21st day of February, 2023.

DocuSigned by:
Robert H. Bengtson

Professional Land Surveyor L-3453

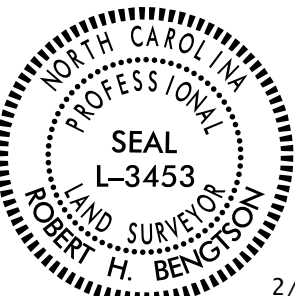PROJECT REFERENCE NO.	SHEET NO.
U-6005	RW07
Location and Surveys	
 Dewberry Engineers Inc. 551 PINEY FOREST ROAD DANVILLE, VA 24540 PHONE: 434.787.4407 FAX: 434.787.4341 NCBELS #F-0929	
PROJECT SURVEYOR	
 2/21/2023	
DOCUMENT NOT CONSIDERED FINAL UNLESS ALL SIGNATURES COMPLETED	

-L- CURVE DATA		
PI Sta 52+71.08 Δ = 5° 35' 51.2" (RT) D = 1° 54' 35.5" L = 293.09' T = 146.66' R = 3,000.00' SE = RC DS = 50 MPH	PI Sta 59+65.63 Δ = 13° 20' 57.8" (RT) D = 4° 58' 56.1" L = 267.94' T = 134.58' R = 1,150.00' SE = 0.04 DS = 50 MPH	PI Sta 62+07.21 Δ = 5° 55' 00.0" (RT) D = 5° 00' 00.0" L = 118.33' T = 59.22' R = 1,145.92' SE = 0.04 DS = 50 MPH
-Y10- CURVE DATA		-Y11- CURVE DATA
PI Sta 12+35.38 Δ = 41° 42' 00.0" (LT) D = 76° 23' 39.7" L = 54.59' T = 28.56' R = 75.00' SE = EXIST.	PI Sta 13+09.56 Δ = 40° 56' 08.6" (RT) D = 54° 34' 02.7" L = 75.02' T = 39.19' R = 105.00' SE = EXIST.	PI Sta 11+03.12 Δ = 22° 32' 00.0" (LT) D = 16° 45' 00.0" L = 134.53' T = 68.14' R = 342.06' SE = EXIST.