

PROJ. REFERENCE NO.	SHEET NO.
U - 6005	TMP - 3A

PHASING

PHASE IV

- STEP 1:

-

USING RSD 1101.02, SHEETS 1 AND 2 OF 19, AND FLAGGERS AS NECESSARY, COMPLETE THE FOLLOWING IN A CONTINUOUS OPERATION:
- REMOVE, AS NECESSARY, EXISTING PAVEMENT MARKINGS, PLACE TEMPORARY PAVEMENT MARKINGS (PAINT), AND RESET TRAFFIC CONTROL DEVICES (SEE SHEETS TMP-17 THRU TMP-19).
- REMOVE TEMPORARY CURB RAMP AND REPLACE SIDEWALK, -Y10- STA. 10+90 +/- (LT) (SEE SHEET TMP-19).
- SHIFT TRAFFIC AND PEDESTRIANS TO NEW PATTERN (SEE SHEETS TMP-17 THRU TMP-19).
- STEP 2:

-

USING RSD 1101.02, SHEETS 1 AND 2 OF 19, AND FLAGGERS AS NECESSARY, REMOVE EXISTING PAVEMENT WHERE APPLICABLE, AND CONSTRUCT THE FOLLOWING:
- PROPOSED CURB AND GUTTER, AND SIDEWALKS FROM -L- STA. 28+70 +/- TO -L- STA. 31+80 +/- (RT) (SEE SHEET TMP-17).
- PROPOSED CURB AND GUTTER FROM -L- STA. 37+41 +/- TO -L- STA. 43+88 +/- (LT CENTER ISLAND) (SEE SHEETS TMP-17 AND TMP-18).
- PROPOSED CURB AND GUTTER FROM -L- STA. 47+13 +/- TO -L-STA. 50+58 +/- (CENTER ISLAND) (SEE SHEETS TMP-18 AND TMP-19).
- PROPOSED SPLITTER ISLAND FROM -L- STA. 51+21 +/- TO -L- STA. 51+73 +/- (SEE SHEET TMP-19).
- PROPOSED CURB AND GUTTER FROM -L- STA. 56+71 +/- TO -L- STA. 58+90 +/- (RT CENTER ISLAND) (SEE SHEET TMP-19).

PHASE V

- STEP 1:

-

USING RSD 1101.02, SHEETS 1 AND 2 OF 19, AND FLAGGERS AS NECESSARY, COMPLETE THE FOLLOWING IN A CONTINUOUS OPERATION:
- REMOVE, AS NECESSARY, EXISTING PAVEMENT MARKINGS, PLACE TEMPORARY PAVEMENT MARKINGS (PAINT), AND RESET TRAFFIC CONTROL DEVICES (SEE SHEETS TMP-20 AND TMP-21).
- SHIFT TRAFFIC TO NEW PATTERN (SEE SHEETS TMP-20 AND TMP-21).
- STEP 2:

-

USING RSD 1101.02, SHEETS 1 AND 2 OF 19, AND FLAGGERS AS NECESSARY, REMOVE EXISTING PAVEMENT WHERE APPLICABLE, AND CONSTRUCT THE FOLLOWING:
- PROPOSED SPLITTER ISLAND AND CURBING FROM -L- STA. 21+45 +/- TO -L- STA. 29+91 +/- (CENTER ISLAND) (SEE SHEETS TMP-20 AND TMP-21).
- PROPOSED SPLITTER ISLAND AND CURBING FROM -L- STA. 31+13 +/- TO -L- STA. 34+56 +/- (CENTER ISLAND) (SEE SHEET TMP-21).
- PROPOSED SPLITTER ISLAND ON -Y7Rev- (SEE SHEET TMP-21).

PHASE VI

- STEP 1:

-

USING ROADWAY STANDARD DRAWINGS NO. 1101.02, SHEETS 1 AND 2 OF 19, AND FLAGGERS AS NECESSARY, PLACE FINAL LAYER OF SURFACE COURSE.
- STEP 2:

-

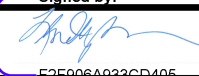
USING ROADWAY STANDARD DRAWINGS NO. 1101.02, SHEET 14 OF 19, PLACE FINAL PAVEMENT MARKINGS (THERMOPLASTIC) AND MARKERS (SNOWPLOWABLE) ON ENTIRE PROJECT (SEE PMP PLANS).
- STEP 3:

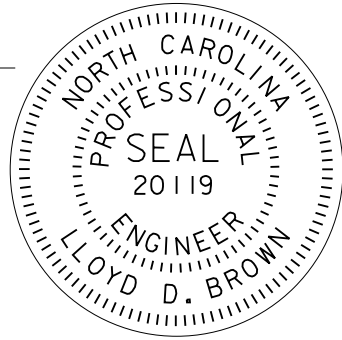
-

USING FLAGGERS AS NECESSARY, REMOVE ALL TEMPORARY TRAFFIC CONTROL DEVICES, AND PLACE TRAFFIC IN ITS FINAL TRAFFIC PATTERN.



Prepared in the Office of:
JOHNSON, MIRMIRAN, & THOMPSON, INC.
1318 Patton Avenue, Suite F,
Asheville NC, 28806

Signed by: 

APPROVED: 

DATE: 5/6/2025

DOCUMENT NOT CONSIDERED FINAL
UNLESS ALL SIGNATURES COMPLETED



PHASING NOTES