

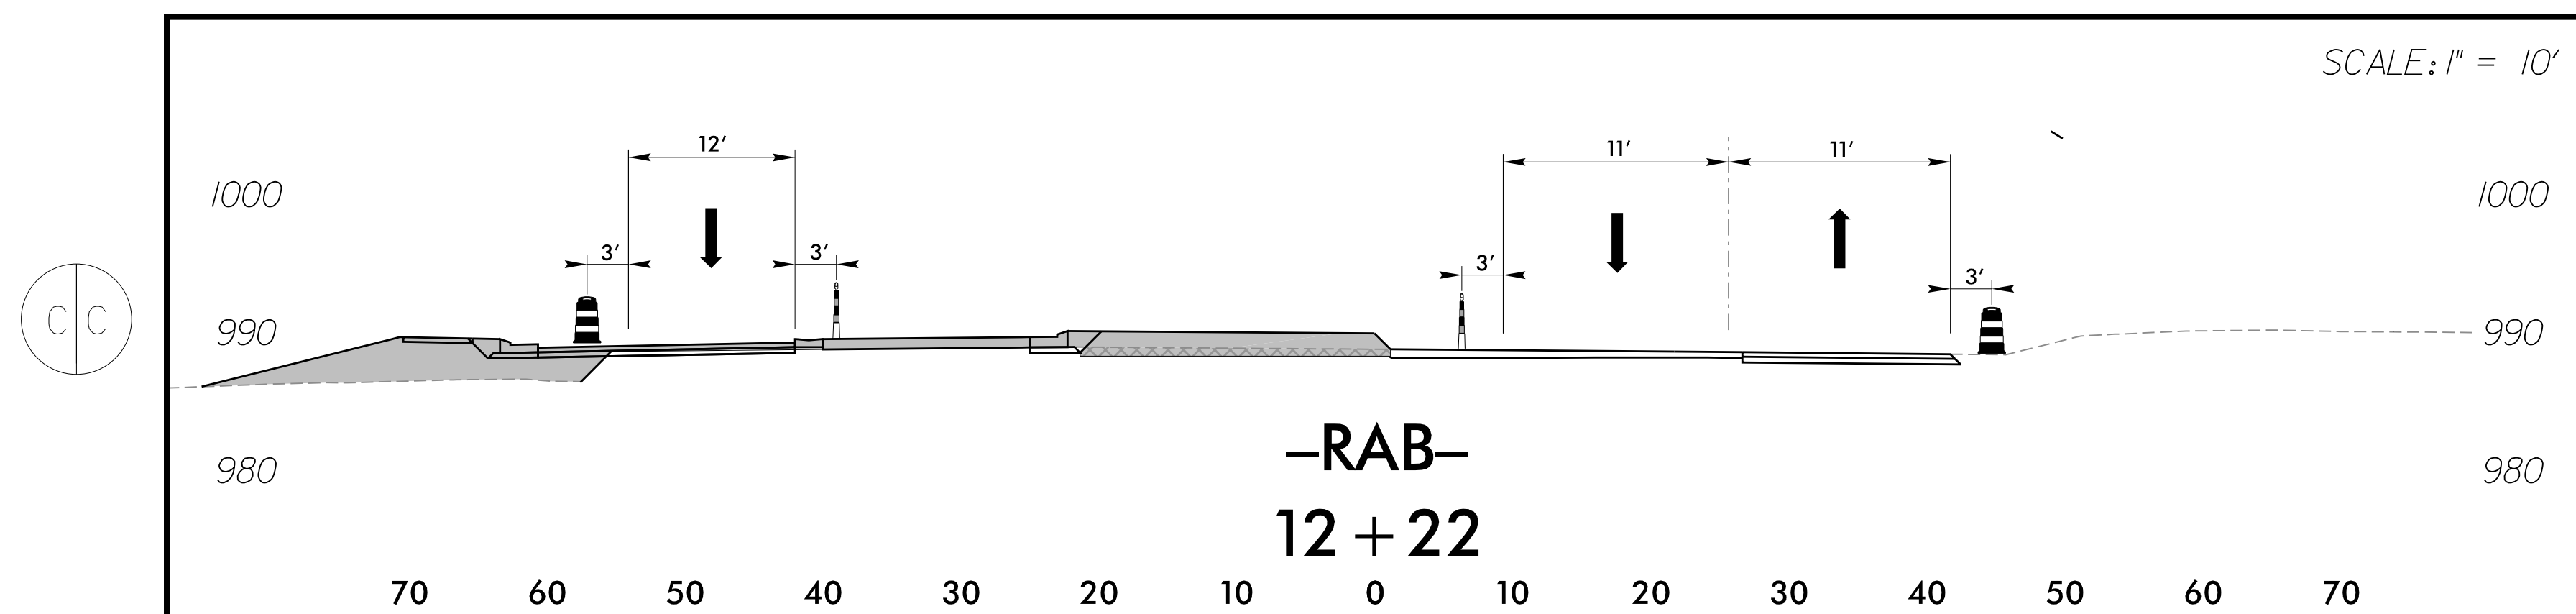


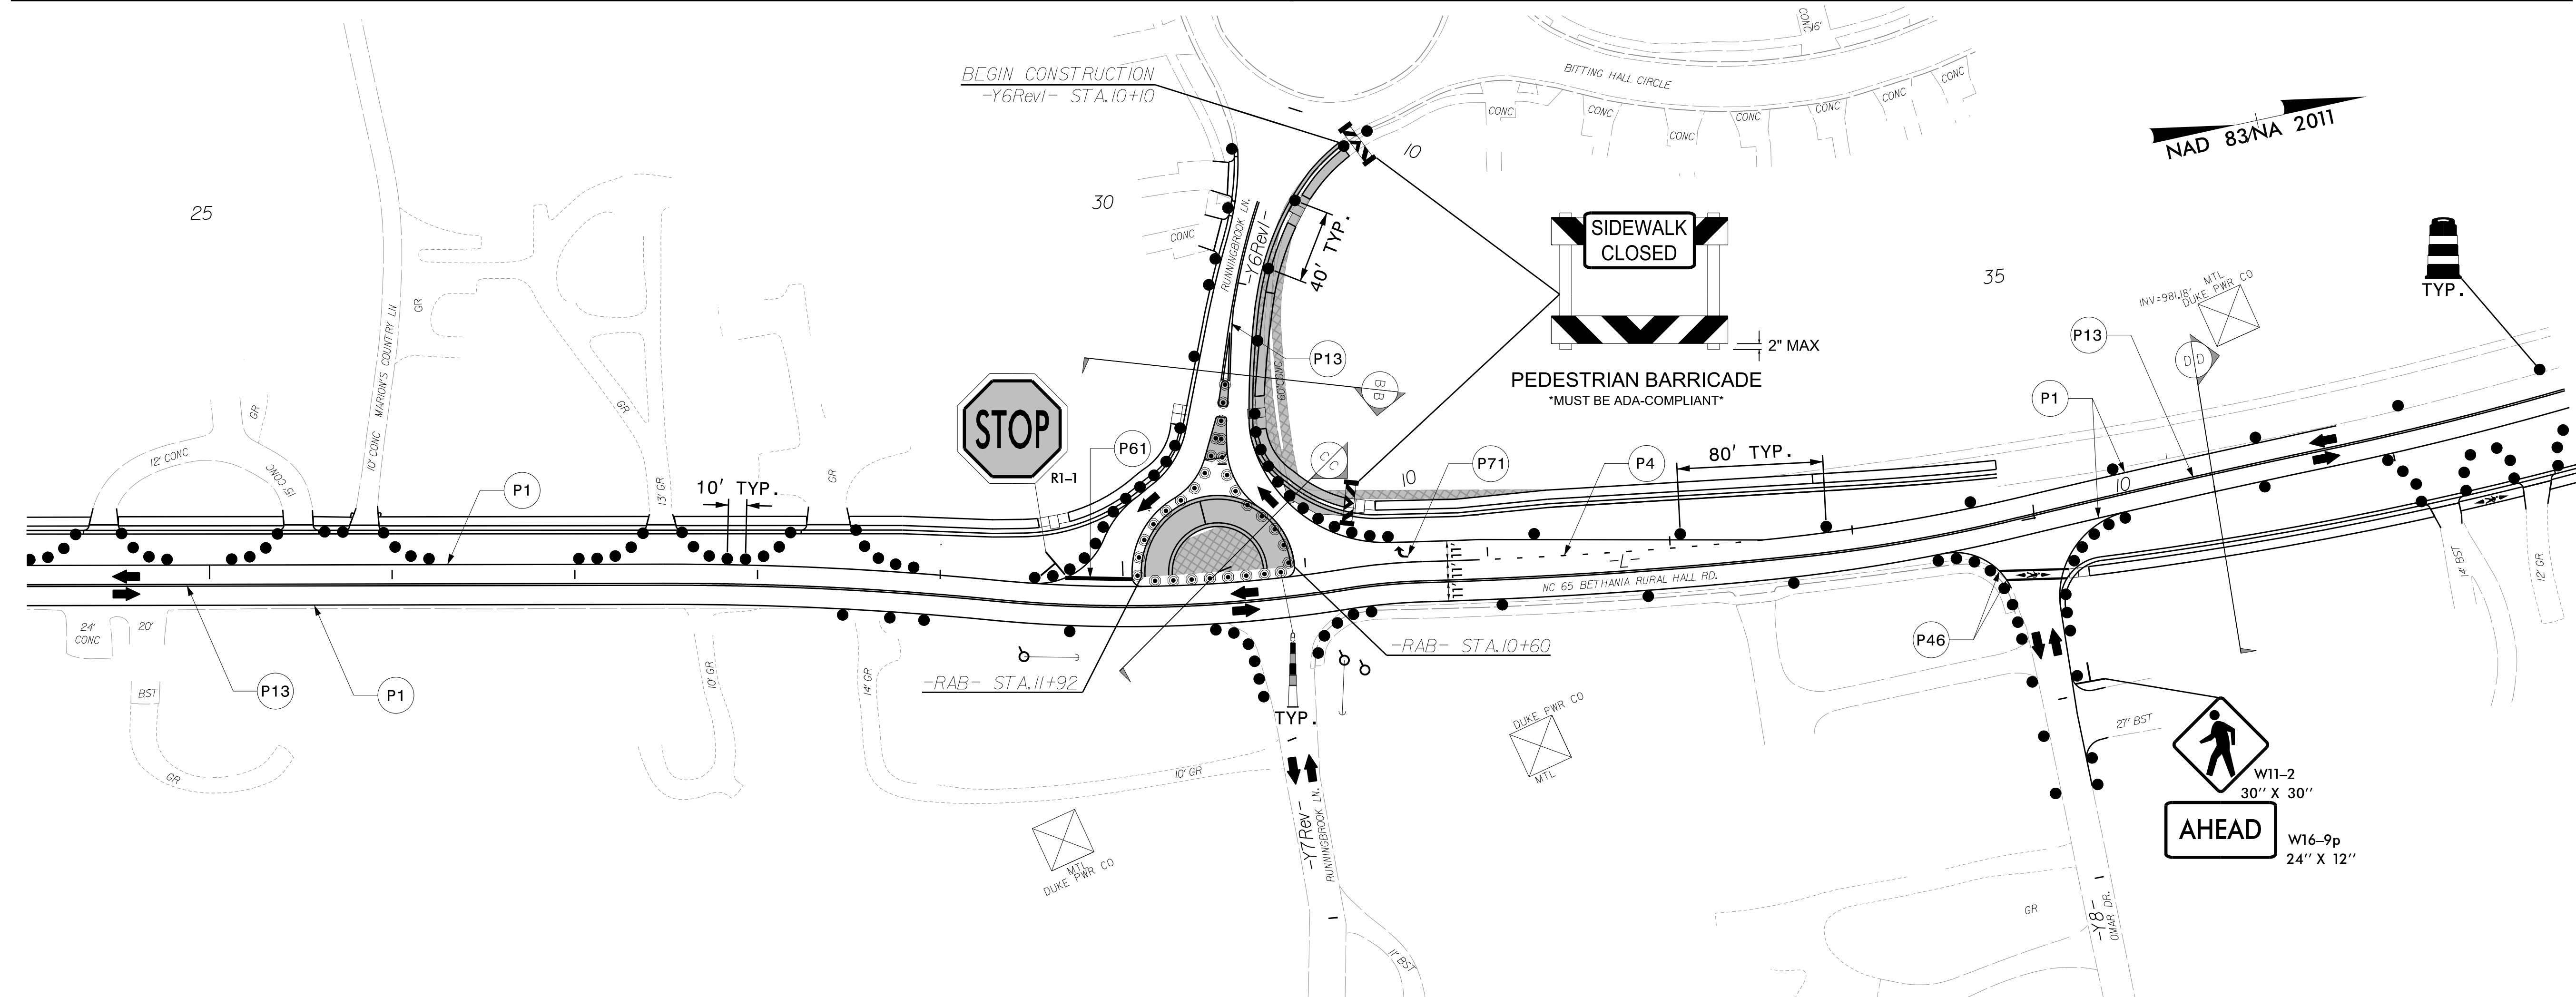


Signed by: 

APPROVED: _____
F2F09A033CD406

DATE: 5/6/2025 _____

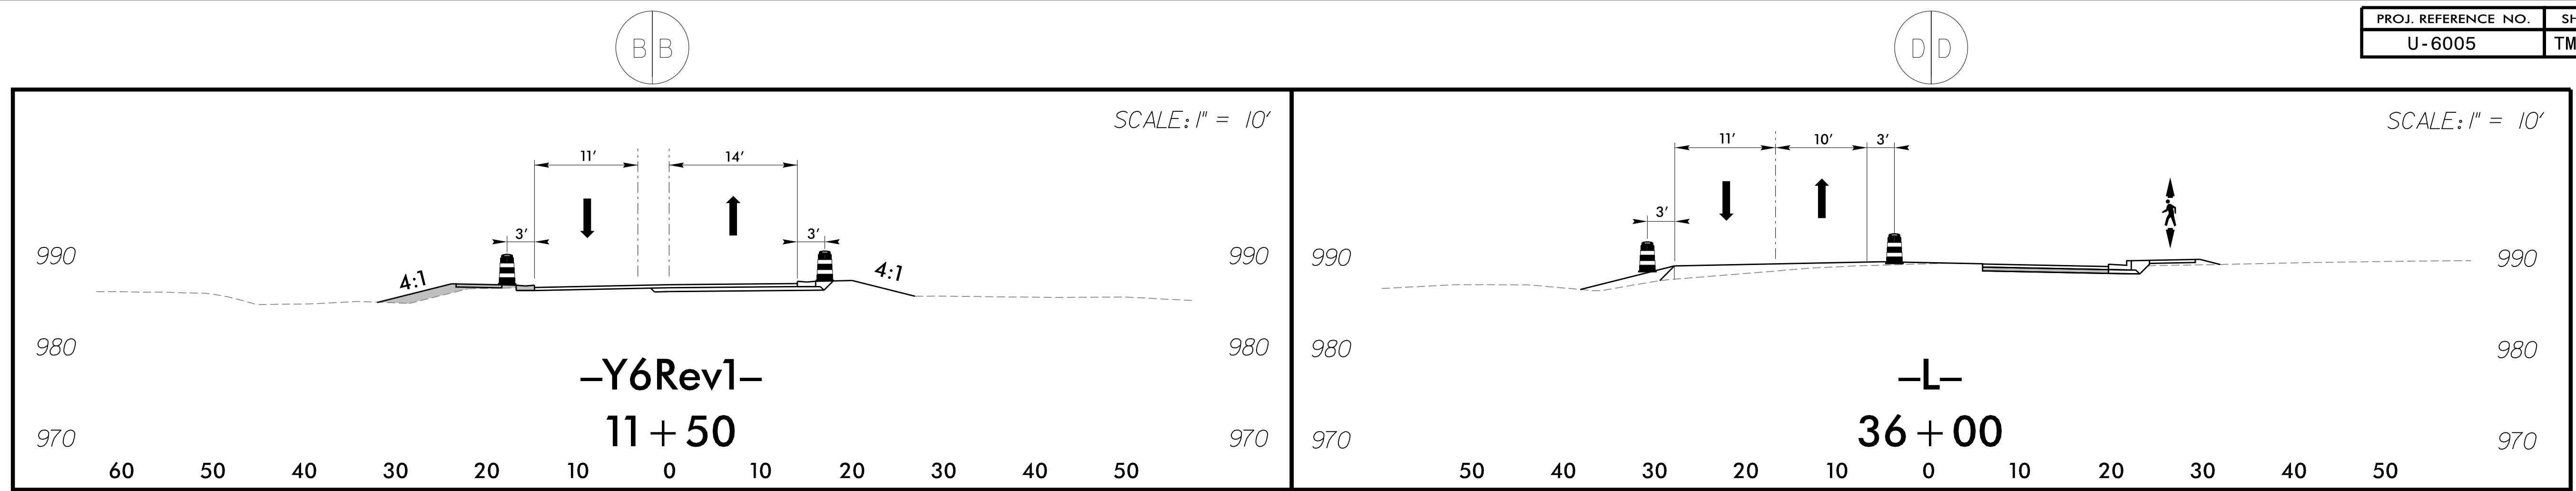

**DOCUMENT NOT CONSIDERED FINAL
UNLESS ALL SIGNATURES COMPLETED**

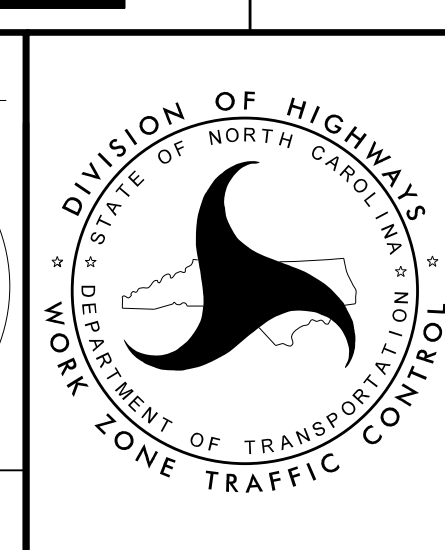

JMT

Prepared in the Office of:
JOHNSON, MIRMIRAN, & THOMPSON, INC.
1318 Patton Avenue, Suite F,
Asheville NC, 28806

PHASE IIA