

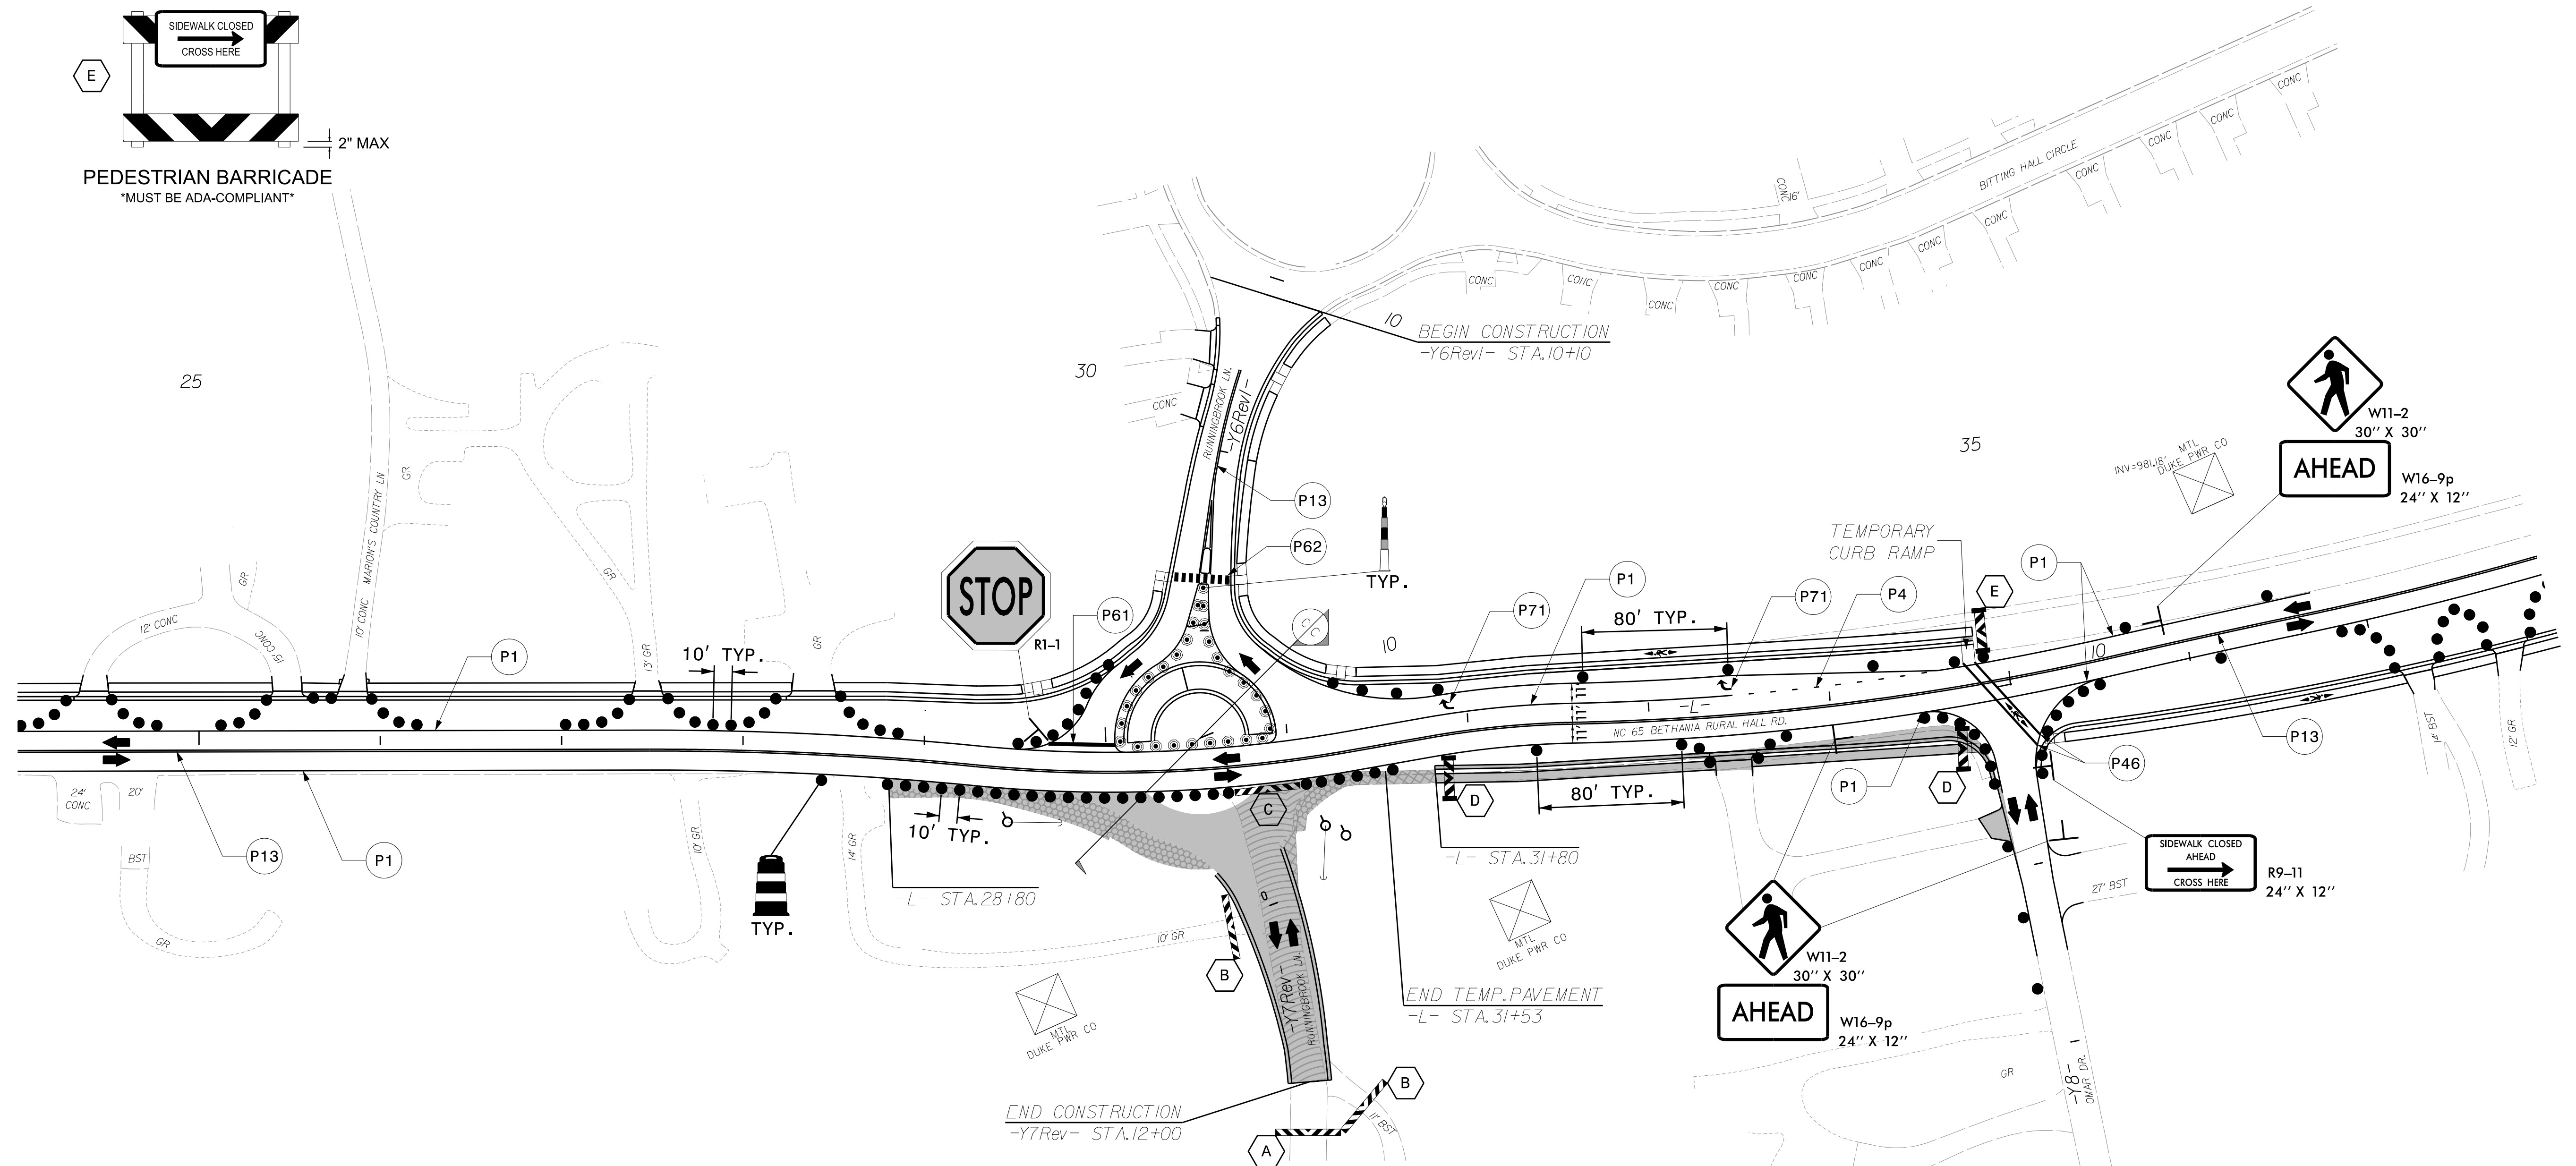


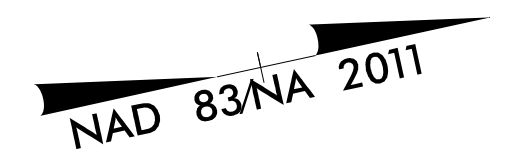


NOTE: SEE TMP-2B FOR DETOUR
SIGNING AND ROAD CLOSURE

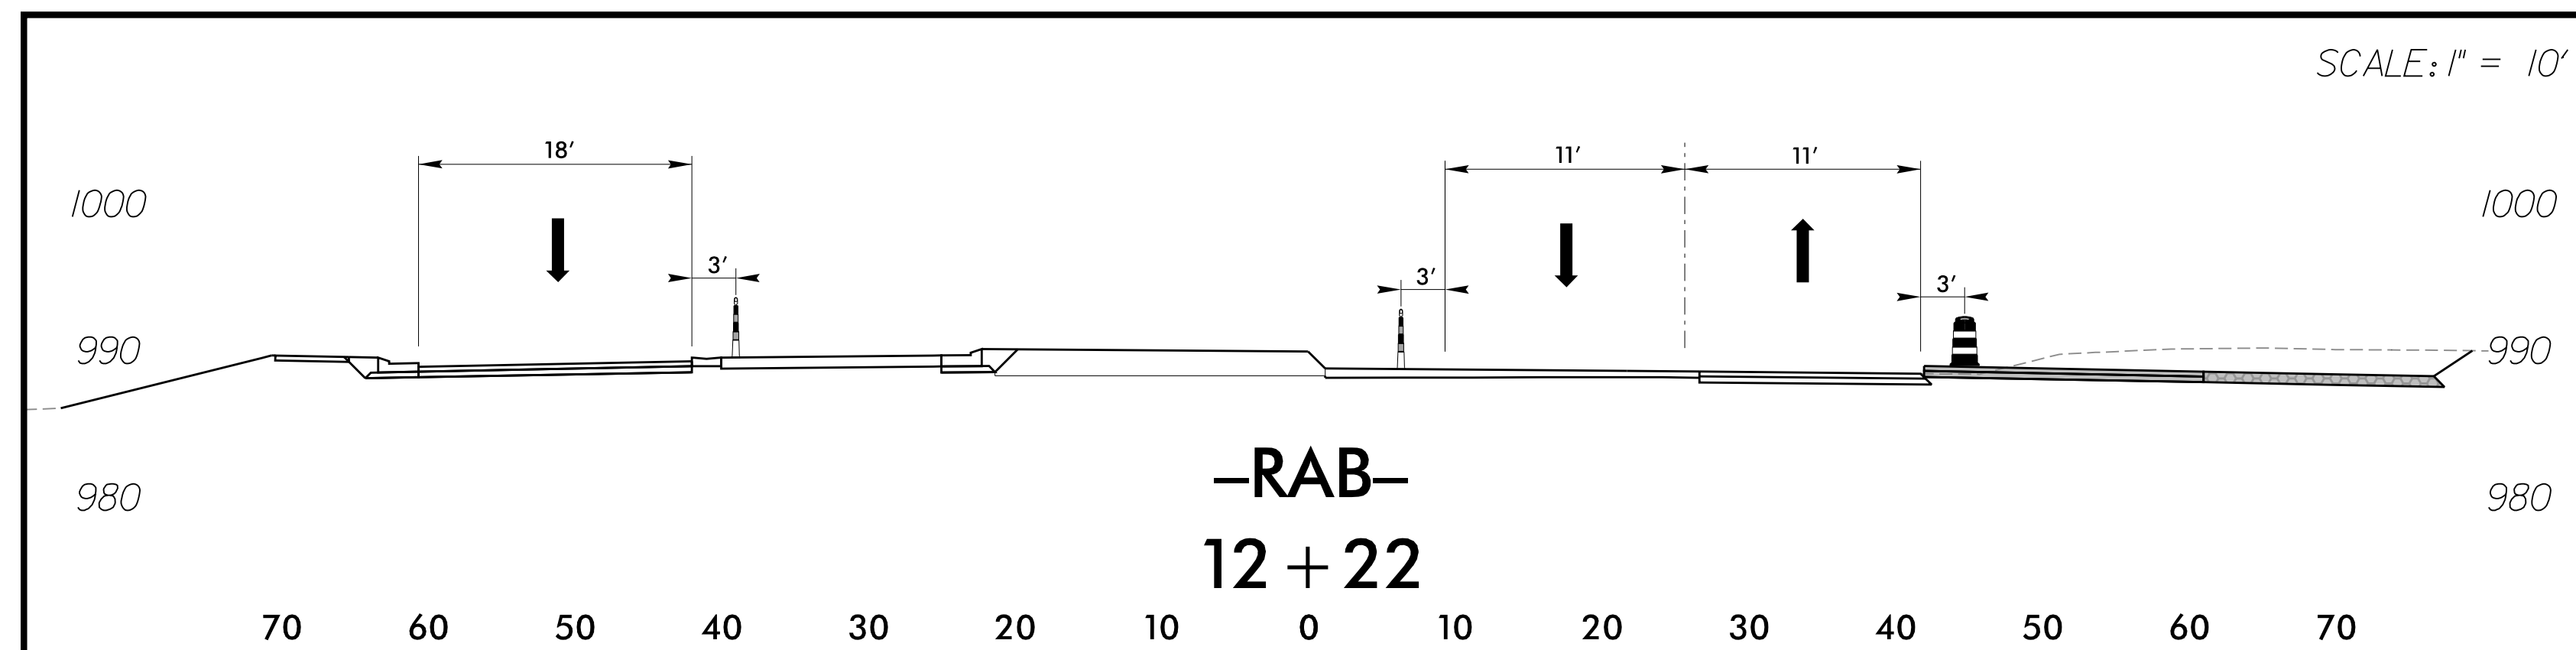

APPROVED: 
F2F906A033CD405

DATE: 5/6/2025



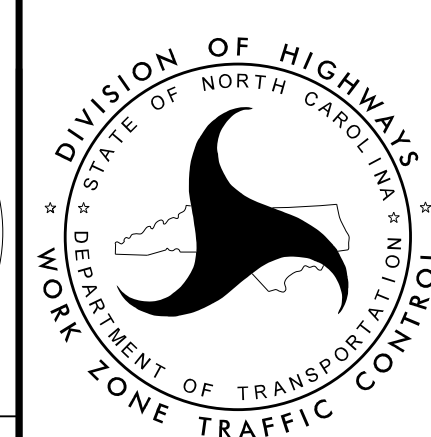

PHASE IIB