
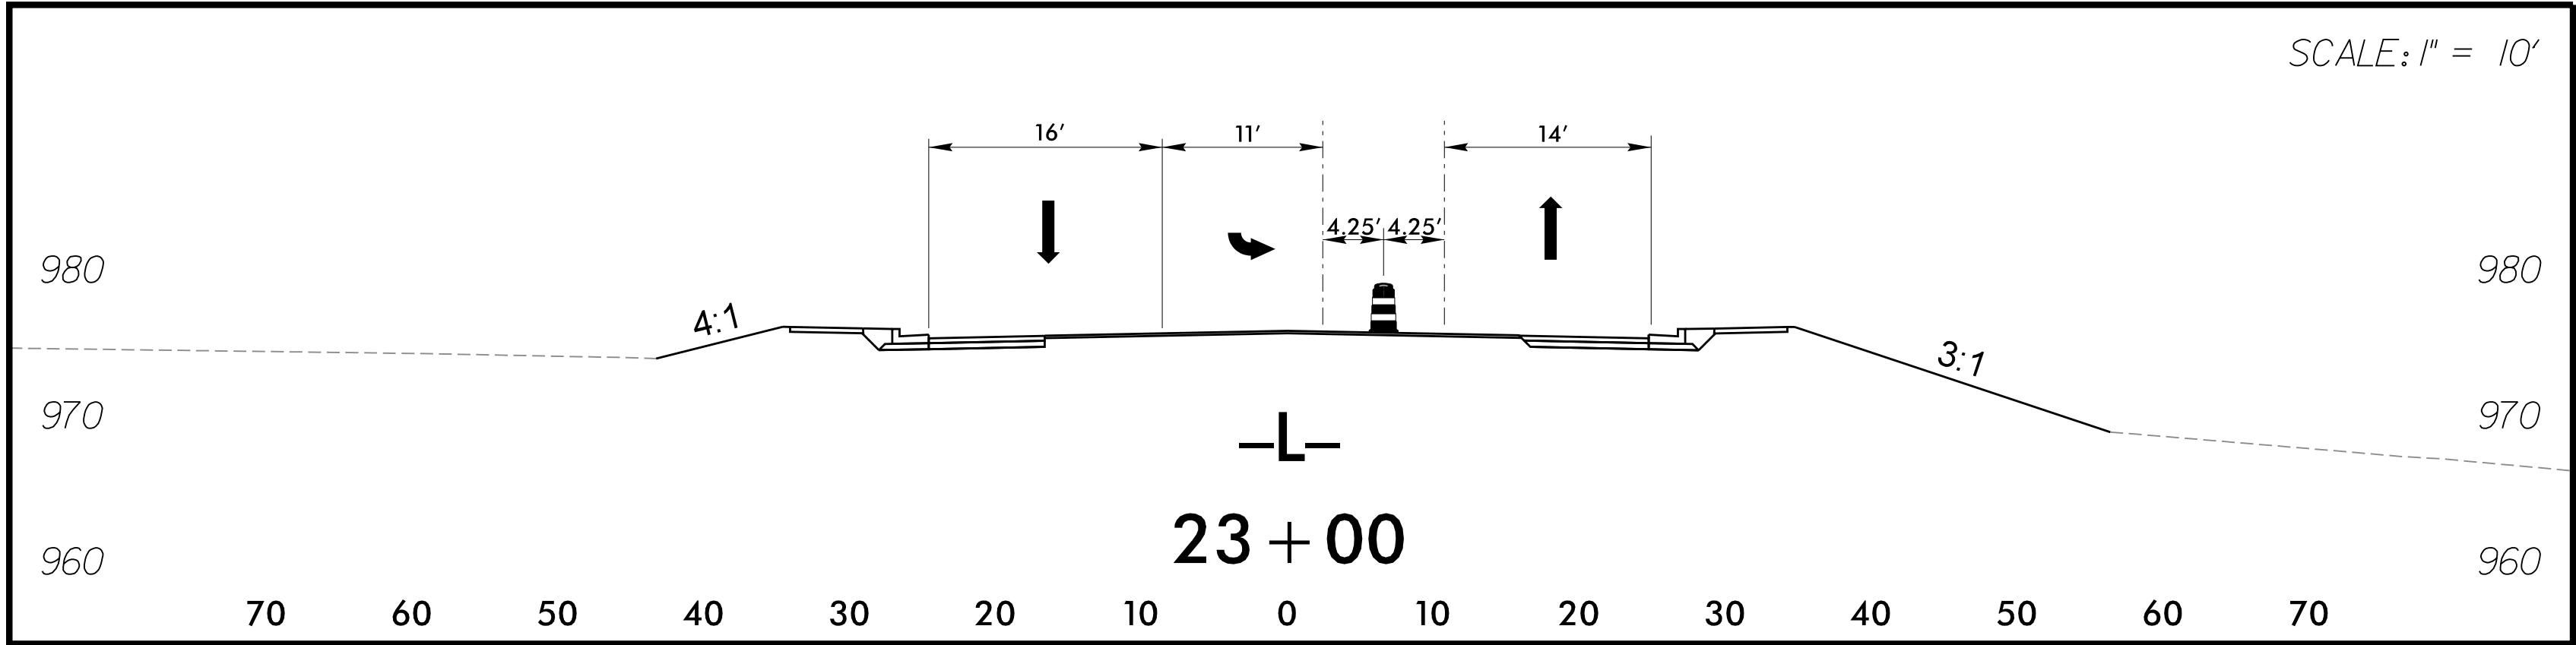
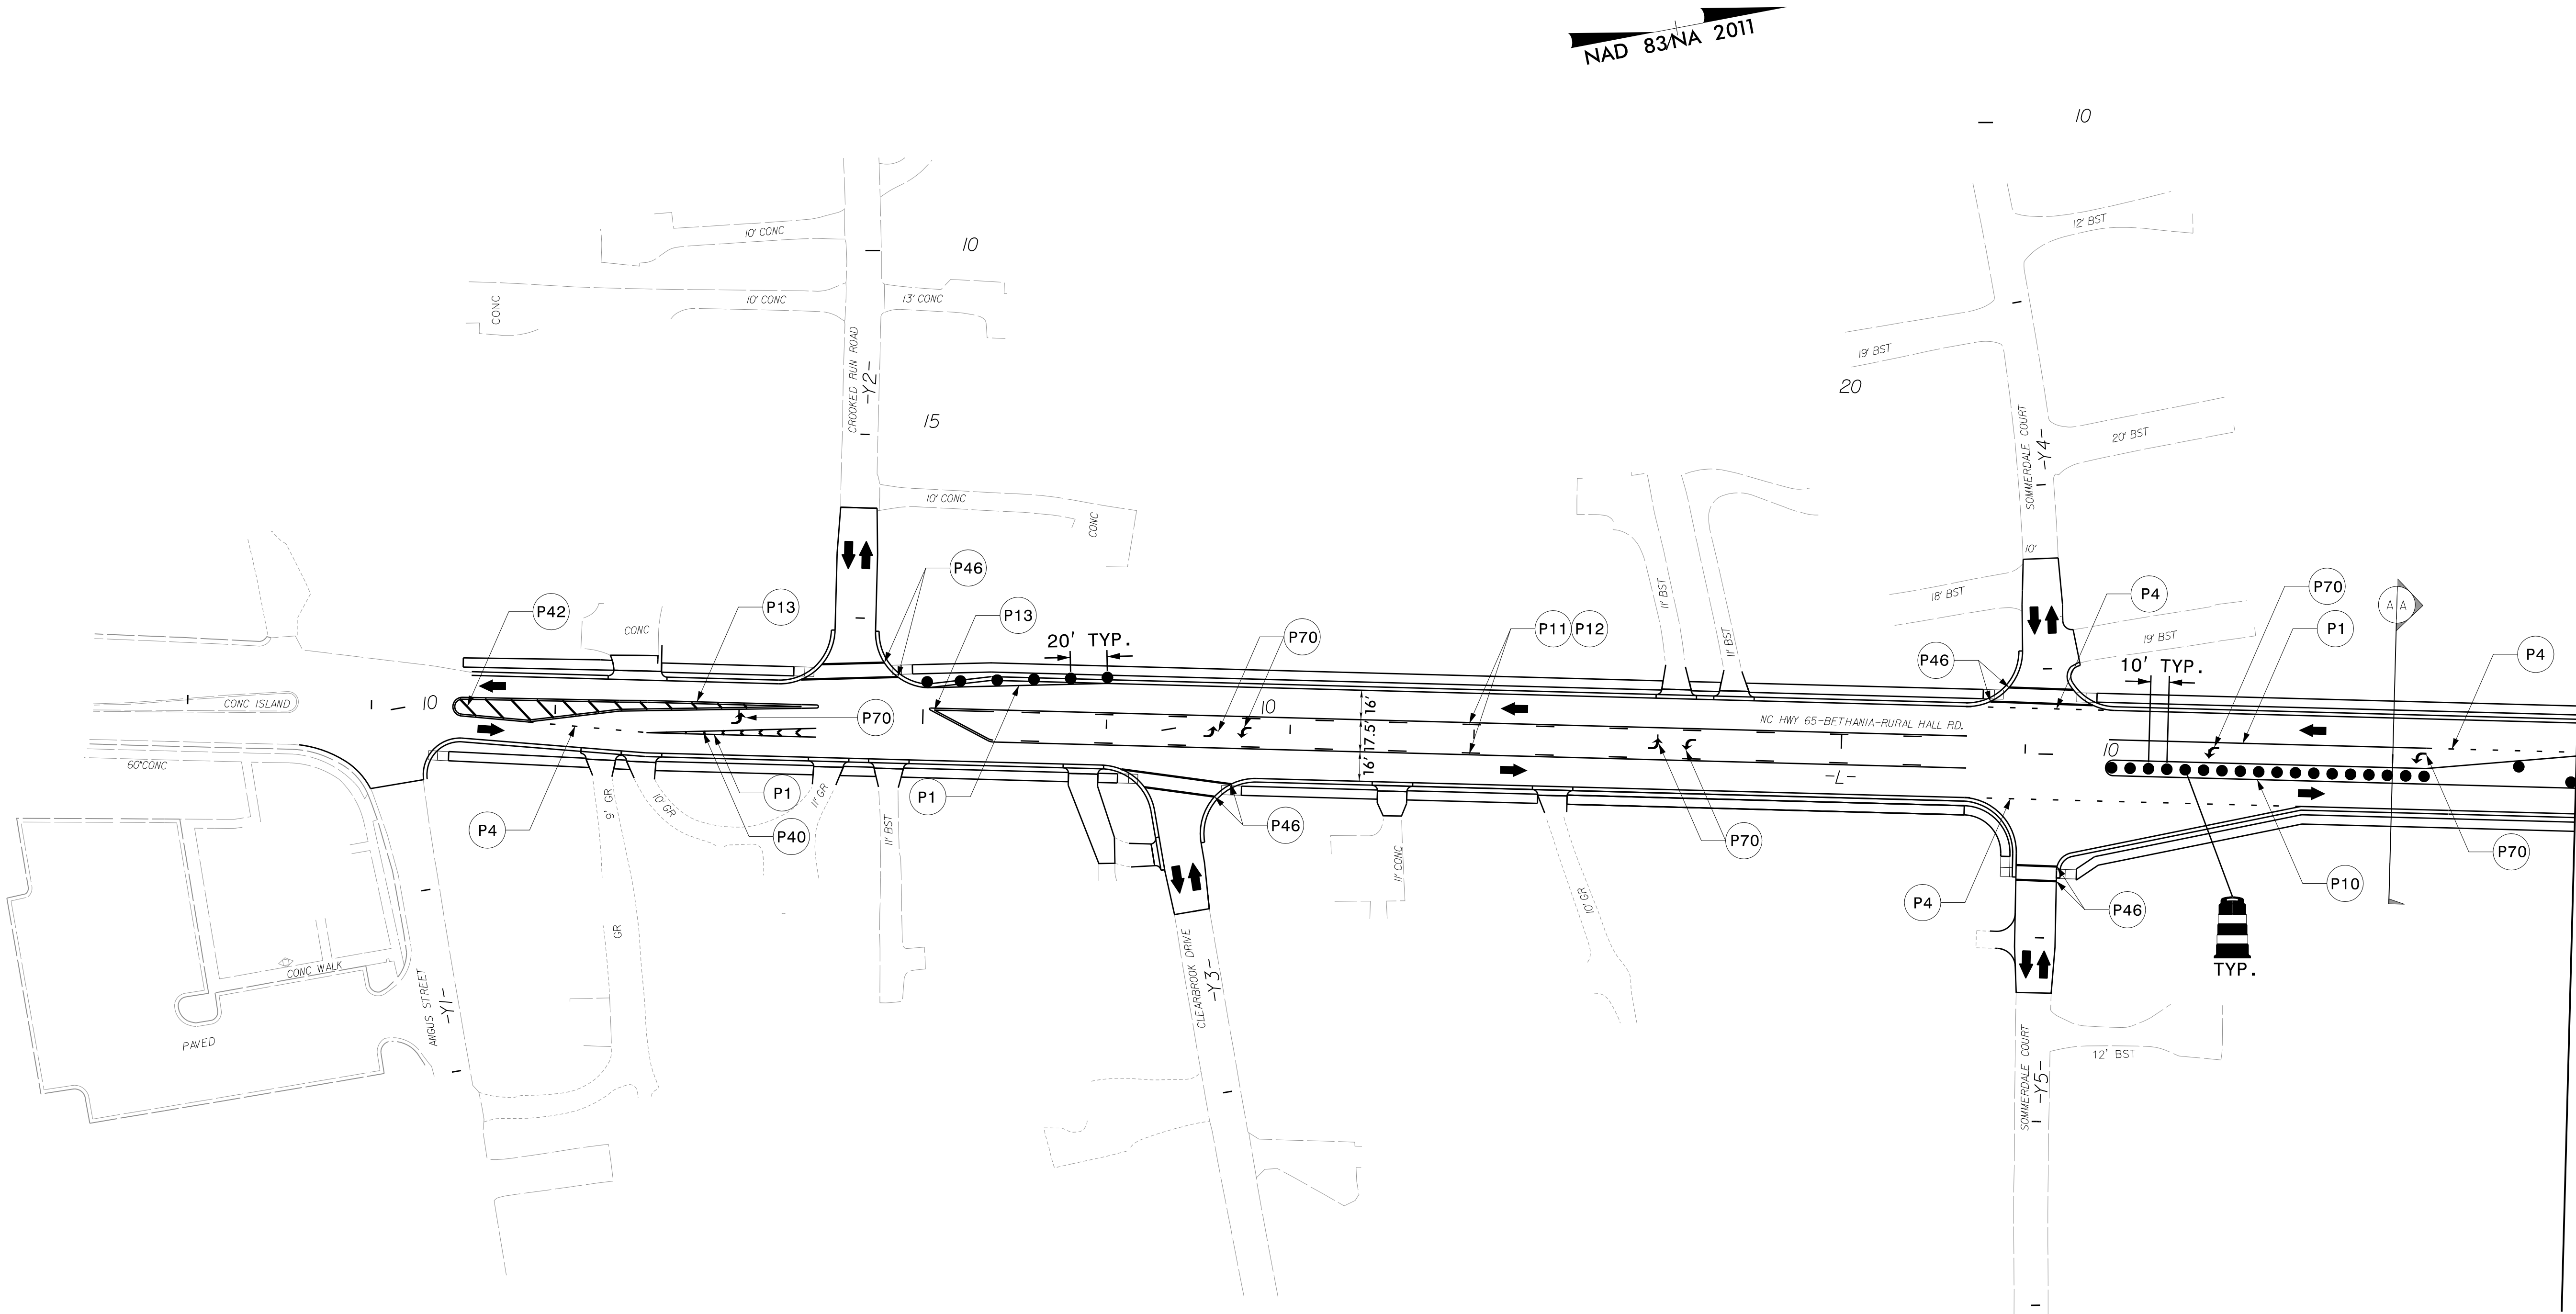


PROJ. REFERENCE NO.	SHEET NO.
U-6005	TMP-13

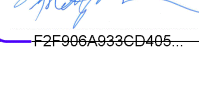



50 25 0 50 100

APPROVED: 

DATE: 5/6/2025

DOCUMENT NOT CONSIDERED FINAL
UNLESS ALL SIGNATURES COMPLETED

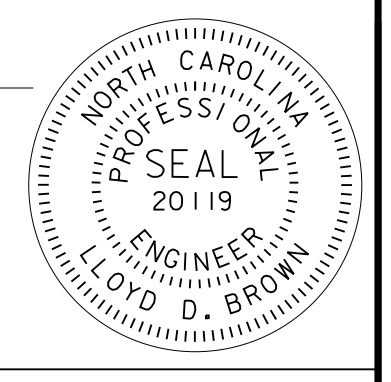

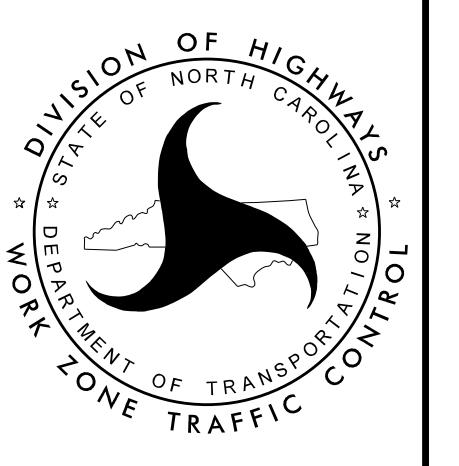

Prepared in the Office of:
JOHNSON, MIRMIRAN, & THOMPSON, INC.
1318 Patton Avenue, Suite F,
Asheville NC, 28806

PHASE IIIA

4/7/2025 1:35:42 PM
...U6005.TMP-Phase 3A-.ldgn
User:dfredde